

CELLAR PLAN

GROUND FLOOR PLAN

FIRST FLOOR PLAN

ROOF PLAN




EAST ELEVATION



SECTION A-A



NORTH ELEVATION

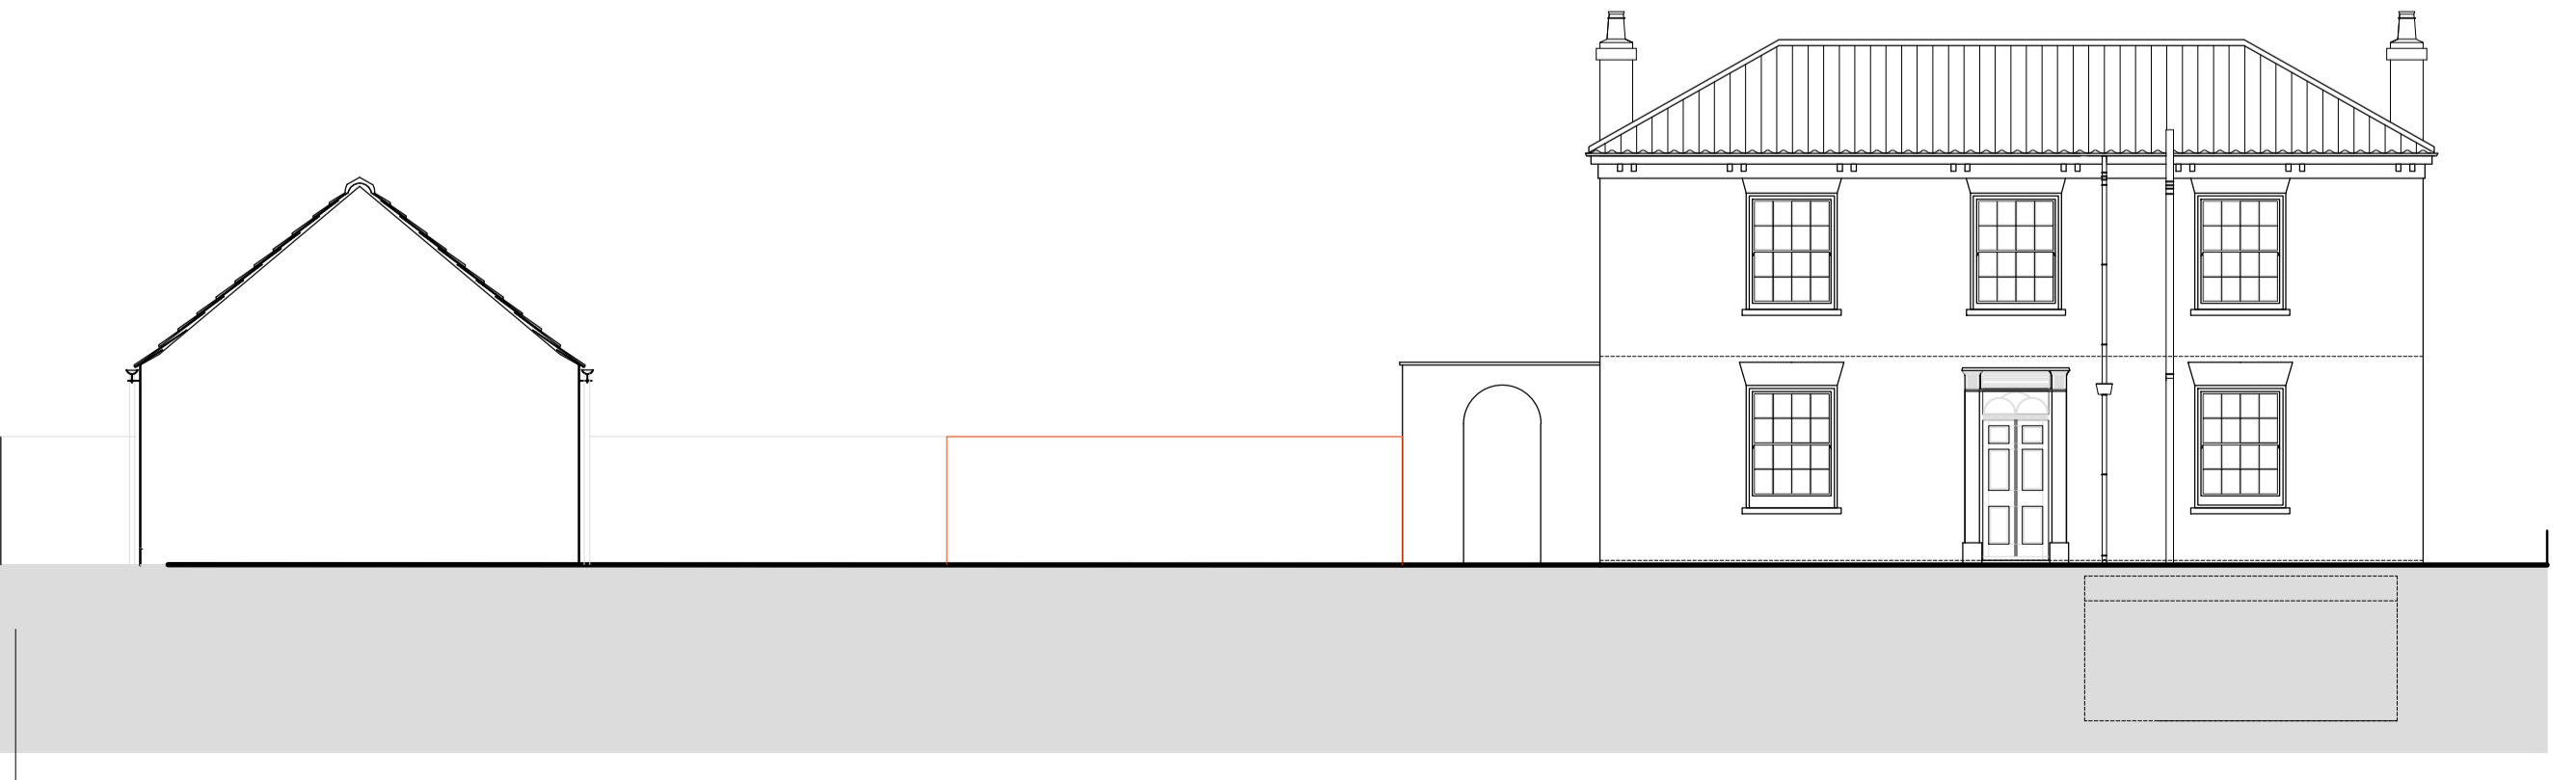

WEST ELEVATION



SOUTH ELEVATION

REV	BY	DATE	NOTE
A	TR	04.15	Garage relocated, Cabin added, Lemonary extended

Do not scale off this drawing. Work to figured dimensions and any discrepancy to be reported to the Architect. Refer to larger scale drawings where available. Copyright PB Architects.

Title
 Mr and Mrs Merrick
 Alteration and Extension
 Ashfree House
 Front Street, Ulceby DN39 6SY

Plans Section and Elevations
 As Proposed

PEARCE BOTTOMLEY ARCHITECTS

Roman Ridge, Main Street, Aberford, Leeds, LS25 3AW
 Telephone 0113 281 2000
 Facsimile 0113 281 2911
 e-mail pbp@pbarchitects.co.uk

Date	Drawn	Checked	Rev
Feb 2015			
Scale	Project No.	Dwg. no.	
1:100	4666	10	A