


THIS DRAWING IS TO BE READ IN CONJUNCTION WITH THE SCHEDULE OF WORKS

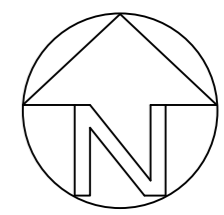

IAN PICK ASSOCIATES LTD
Specialist Agricultural & Rural Planning Consultants

Station Farm Offices
Wansford Road
Nafferton
Driffield
East Yorkshire
YO25 8NJ

T : 01377 253363
E : mail@ianpick.co.uk
W : www.ianpickassociates.co.uk

CLIENT

York Wold Pig Pro Ltd
Field House Farm
Scarborough Road
Driffield
YO25 5UY

JOB TITLE

Redevelopment of Broughton
Decoy Farm, Bridge Road, Brigg

DWG. TITLE


Existing Site Plan

<i>SCALE</i>	<i>DRN</i>
1=1250	IP

DWG. NUMBER

IP/YW/01

<i>DATE</i>	<i>REV</i>
June 15	-

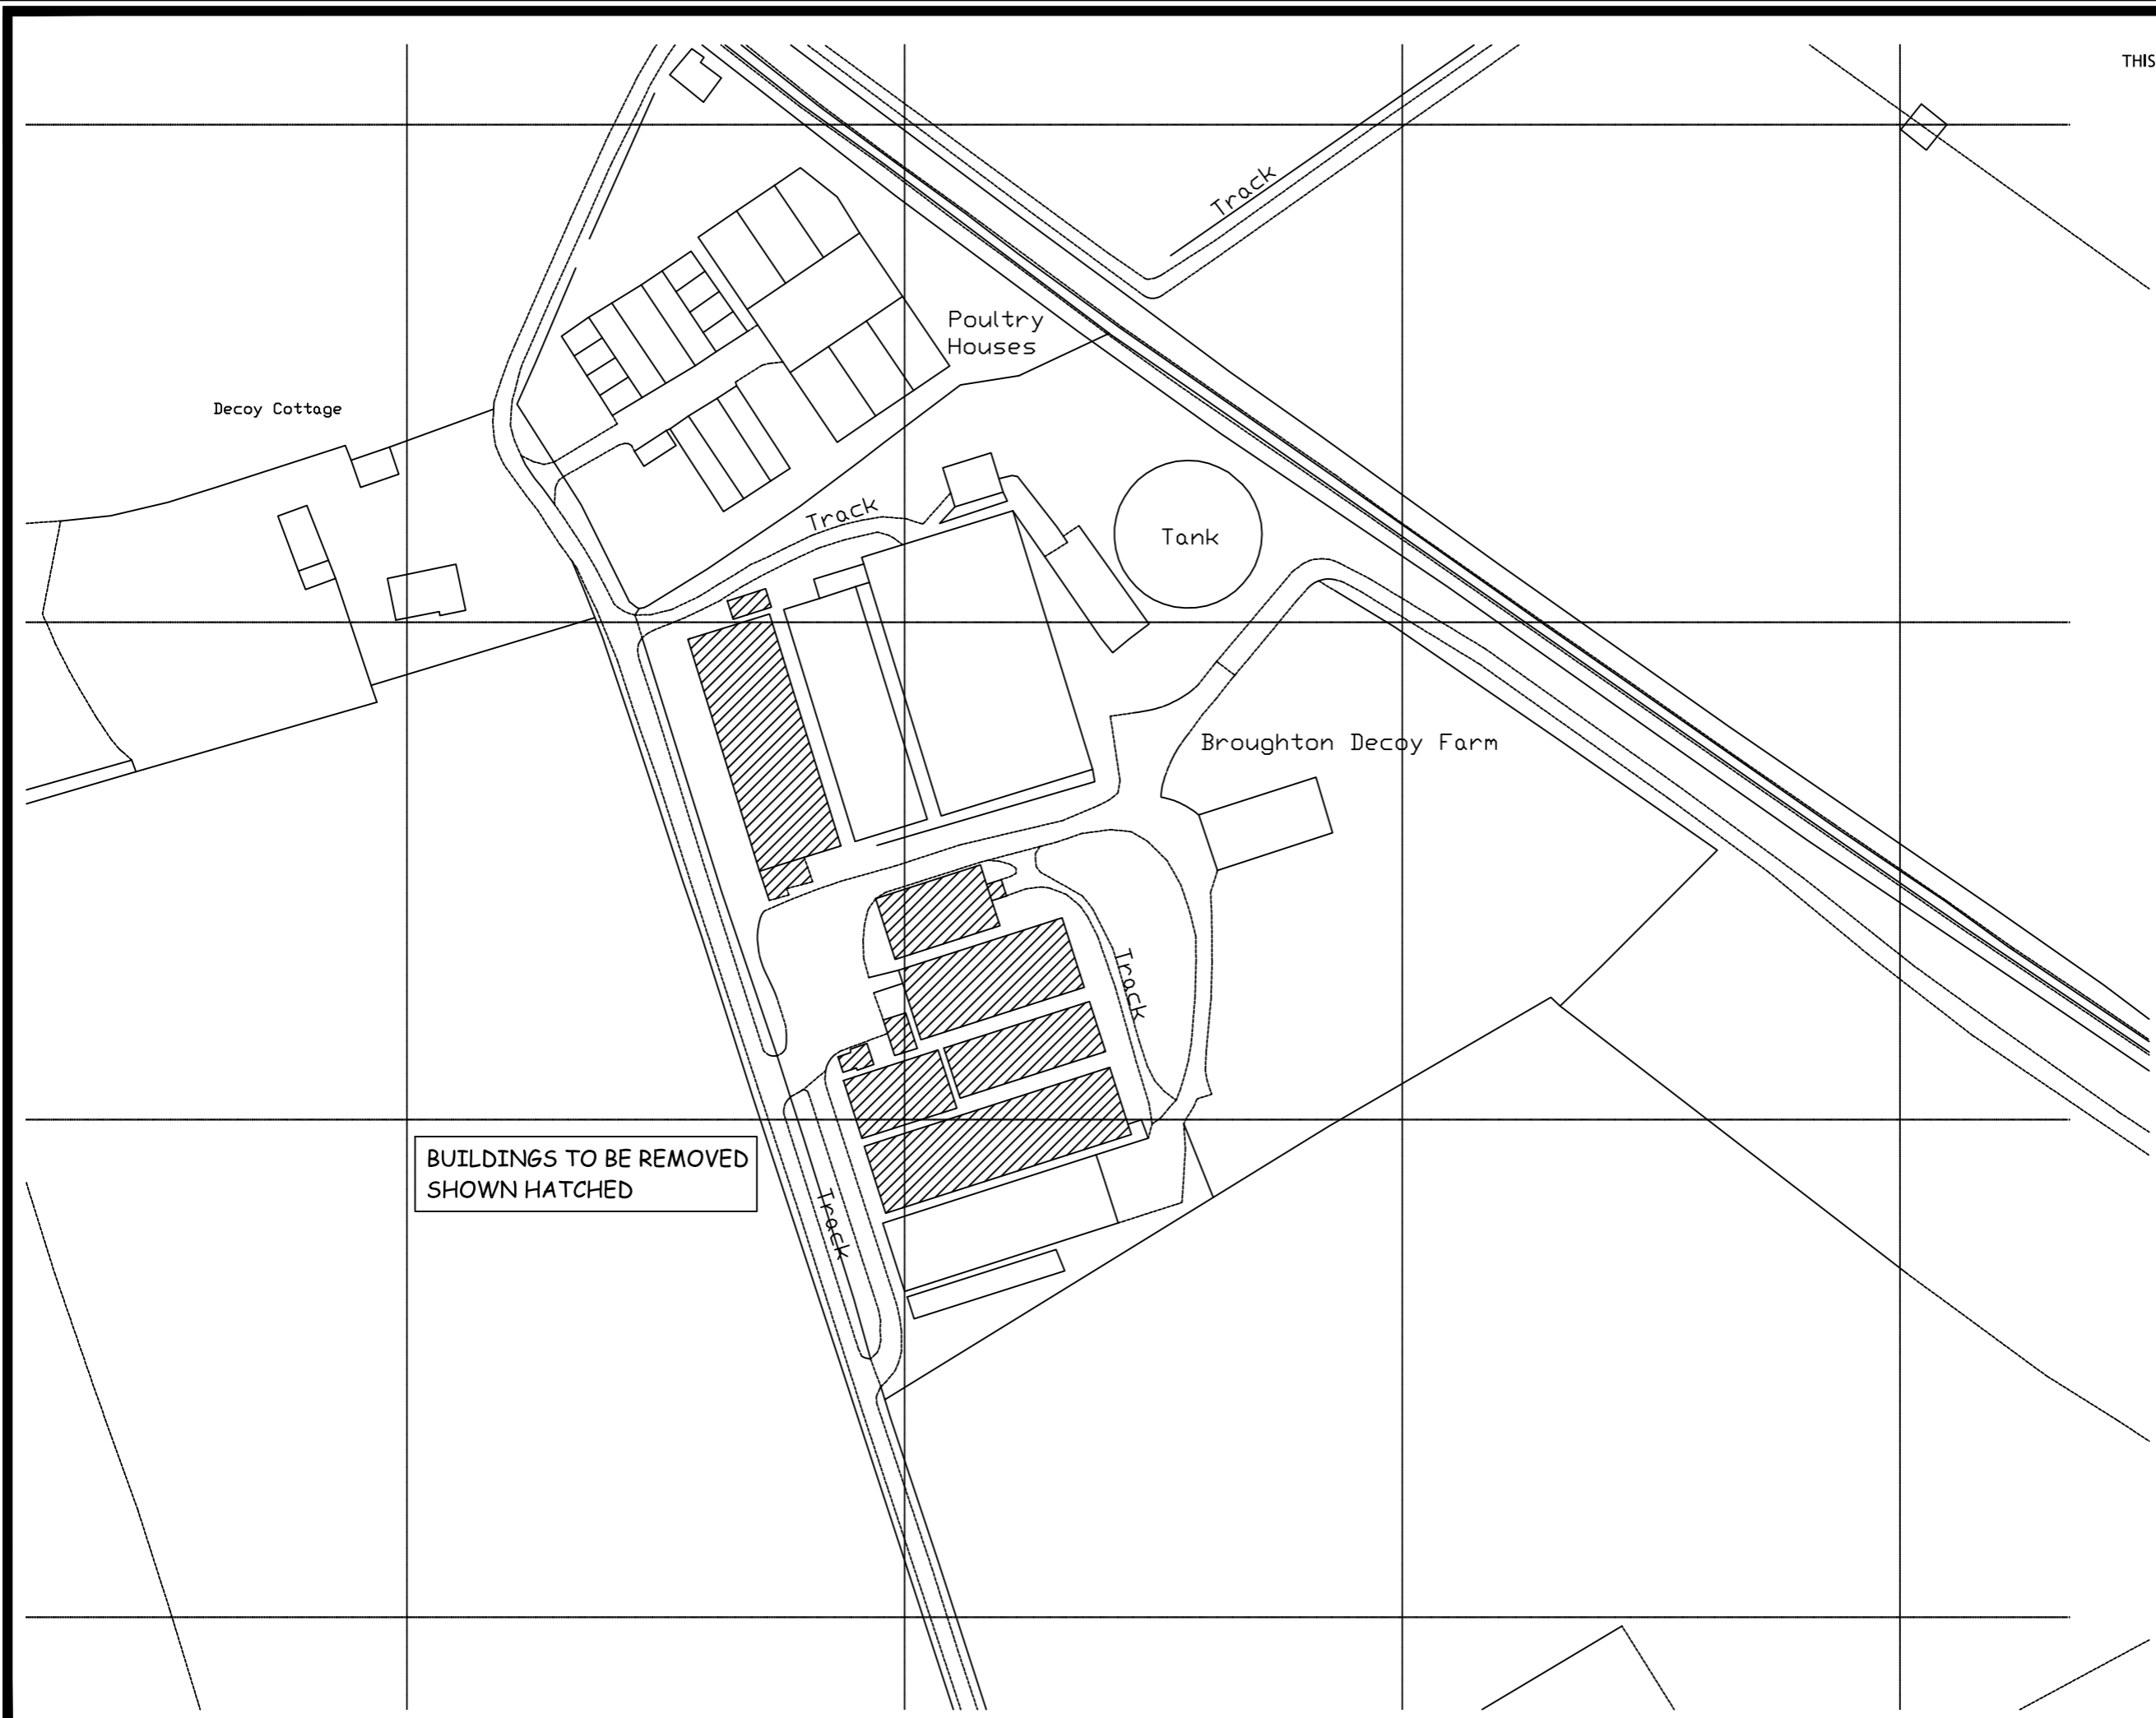

BUILDINGS TO BE REMOVED
SHOWN HATCHED