


DEVELOPMENT CONTROL SECTION
 23 JAN 2006
 DATE RECEIVED

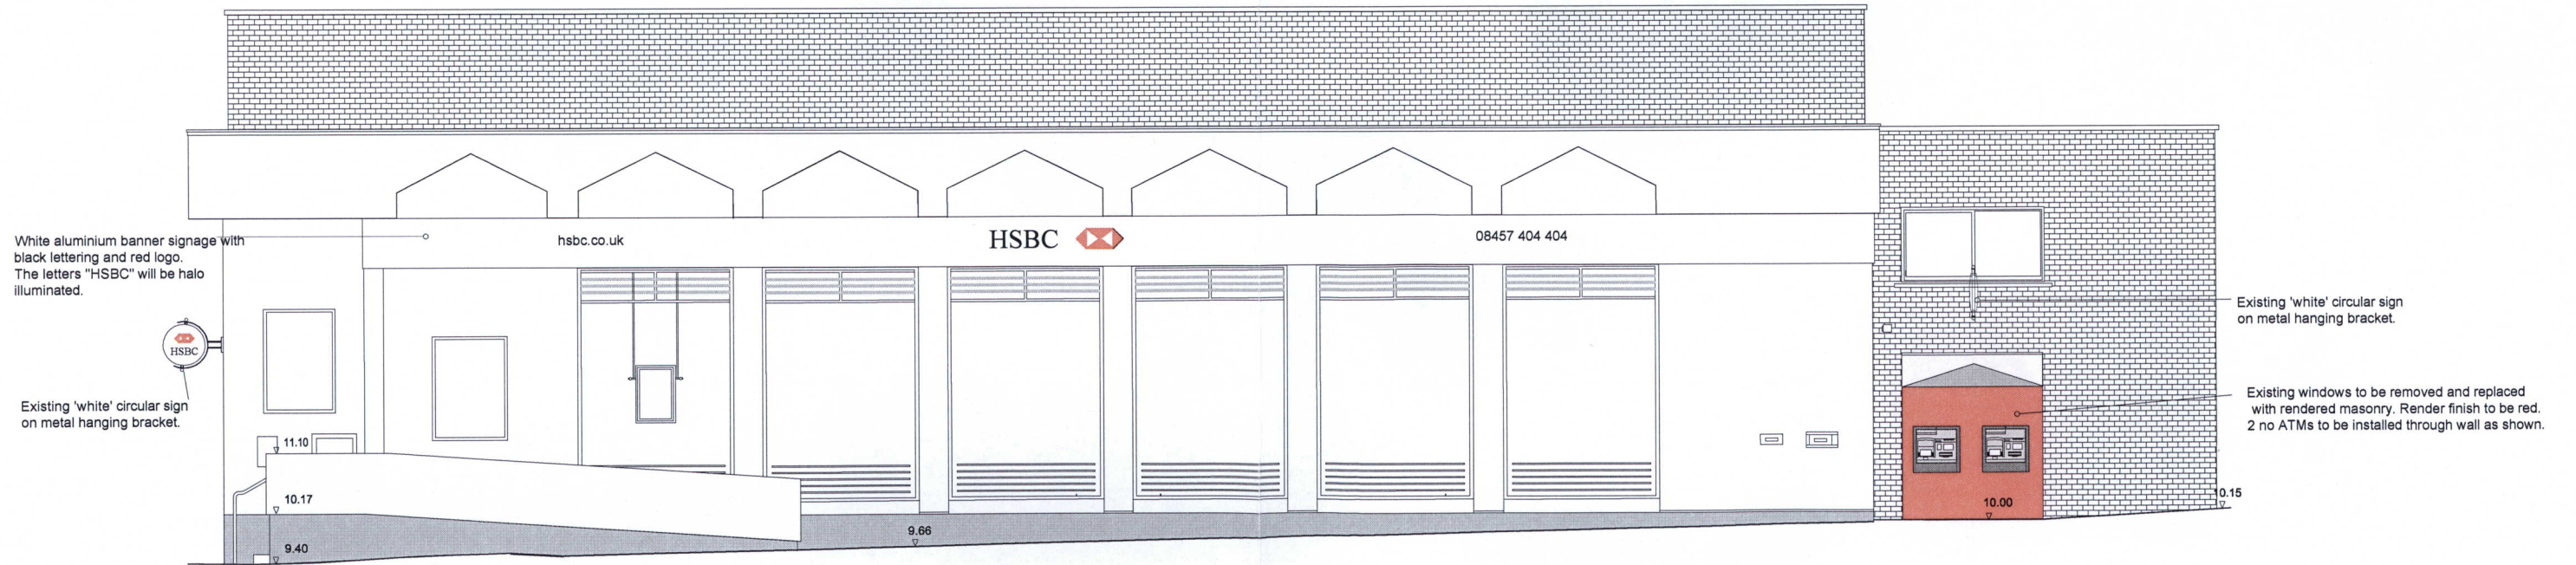

SOUTH ELEVATION - HIGH STREET



EAST ELEVATION - WELLS STREET

PROPOSED

All dimensions to be verified by the Contractor on site. Do not scale drawings, work to figured dimensions only.



RETAIL BRANCH DEVELOPMENT PROGRAMME

106 - SCUNTHORPE

DRAWING		PROPOSED ELEVATIONS	
SCALE	1:50 @ a1	DATE	16.01.06
JOB No.	05-243	DWG No.	PL 05
DRAWN BY	AdK	CHECKED BY	PRF

