


DEVELOPMENT CONTROL SECTION
 23 JAN 2006
 RECEIVED

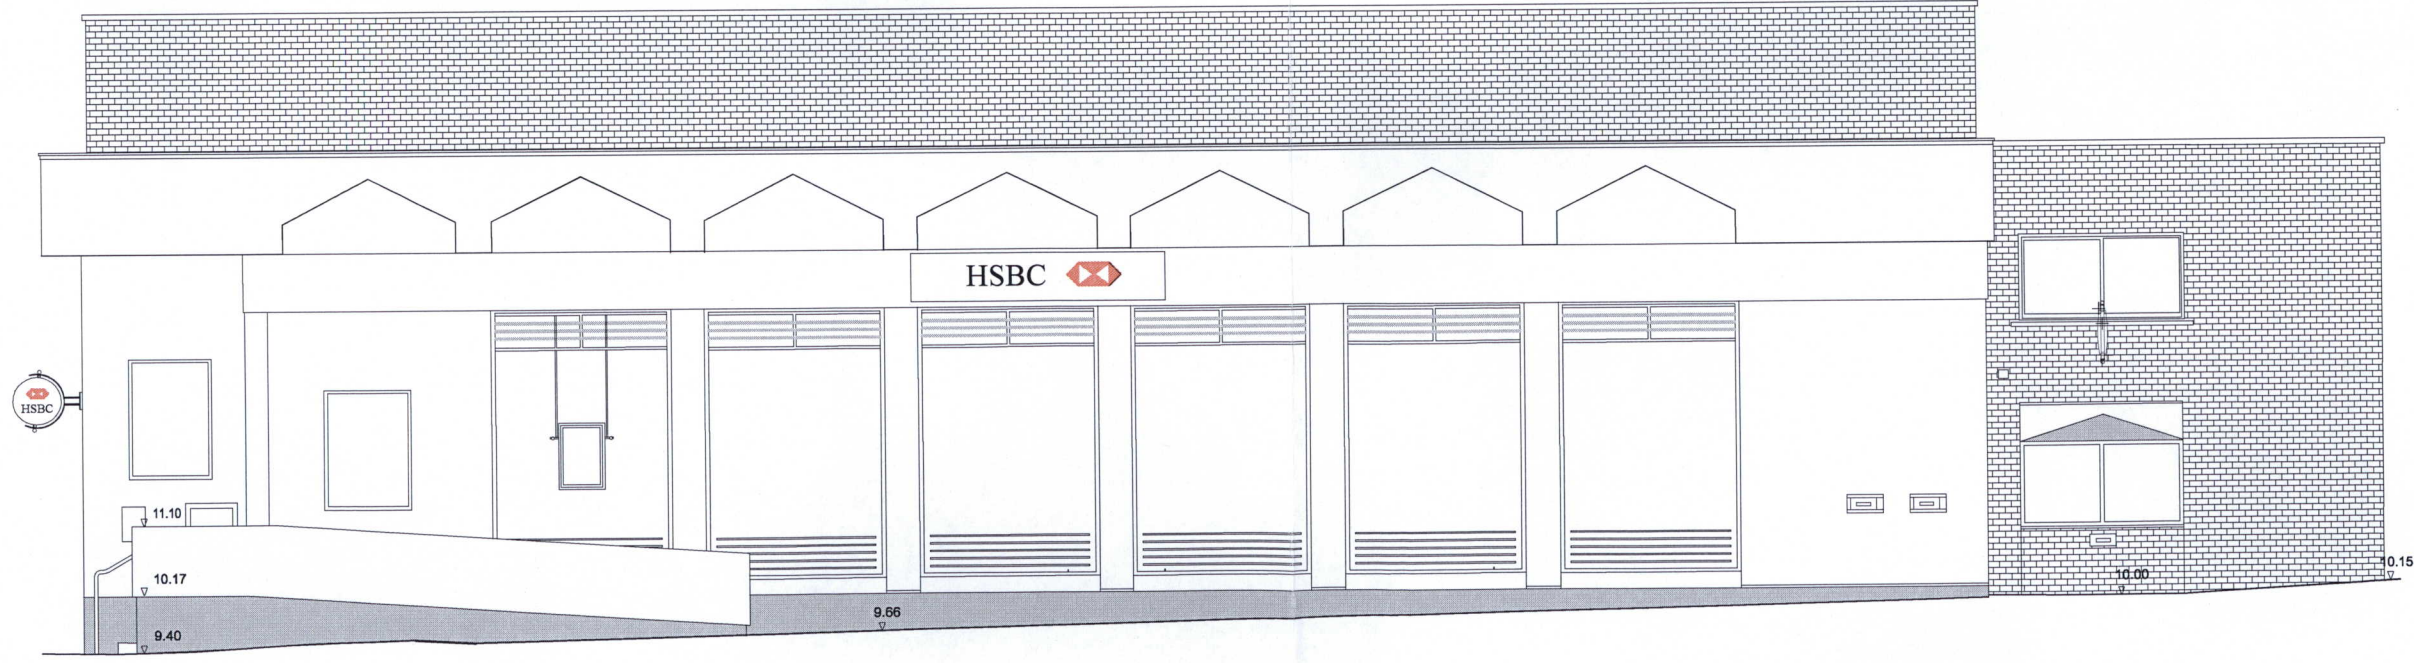

SOUTH ELEVATION - HIGH STREET



EAST ELEVATION - WELLS STREET

EXISTING

All dimensions to be verified by the Contractor on site. Do not scale drawings, work to figured dimensions only.

DRAWING		EXISTING ELEVATIONS	
SCALE	1:50 @ a1 1:100 @ a3	DATE	16.01.06
JOB No.	05-243	DWG No.	PL 03
DRAWN BY	AdK	CHECKED BY	PRF