



Landscaping.

= New Tree
 = Shrub Bed

TREE REFERENCES

OT Crataegus (Hawthorn)
 MA Sorbus Aucuparia (Mountain Ash)
 SA Sorbus Asplenifolia (Fern Leaved Rowan)
 CW Sorbus Aria (Common White Beam)
 MP Malus Profusion (Flowering Crab Apple)
 PR Prunus sp. (Flowering Cherry)

Boundaries.

1.8m high Larch Lap Lincoln Panel Fence
 1.8m high Close boarded fence.
 1.8m high Palisade Fencing, coated green
 1.2m high Bow top galvanised steel fencing, coated green
 1.8m high Screen wall

CC Concrete Footpath
 Patio area
 Street lighting column

GRASSED AREA TO SERVICE STRIP AND GARDENS
 BLOCK PAVED CONSTRUCTION TO ROAD, VEHICLE ACCESS & SERVICE STRIP.
 TARMACKED AREA TO ROAD & PAVEMENT.
 BLOCK PAVED CONSTRUCTION TO DRIVEWAYS.

BLOCK PAVER TYPE

A Rococo
 B Brindle
 C Rustic

NOTE! ALWAYS REFER TO MATERIAL SCHEDULE PRIOR TO WORK STARTING

REV	DETAILS	DRWN BY	APPV BY	DATE APPROVED
-----	---------	---------	---------	---------------

KEIGAR HOMES LTD
 SUITE 8, CONCORDE HOUSE
 KIRKINGTON,
 ULCEBY
 NORTH LINCOLNSHIRE
 DN39 6YP


Tel 01652 680808
 Fax 01652 680707

KEIGAR homes

PROJECT TITLE:
**PROPOSED DEVELOPMENT
 DAM ROAD,
 BARTON UPON HUMBER.**

DRAWING TITLE:
EXTERNAL WORKS

DRWN BY	AJO	SCALE	1 / 200
APPROVED BY	AJO	DATE APPROVED	10 / 10 / 06
DRAWING NUMBER:	KH / 3 / 1444		

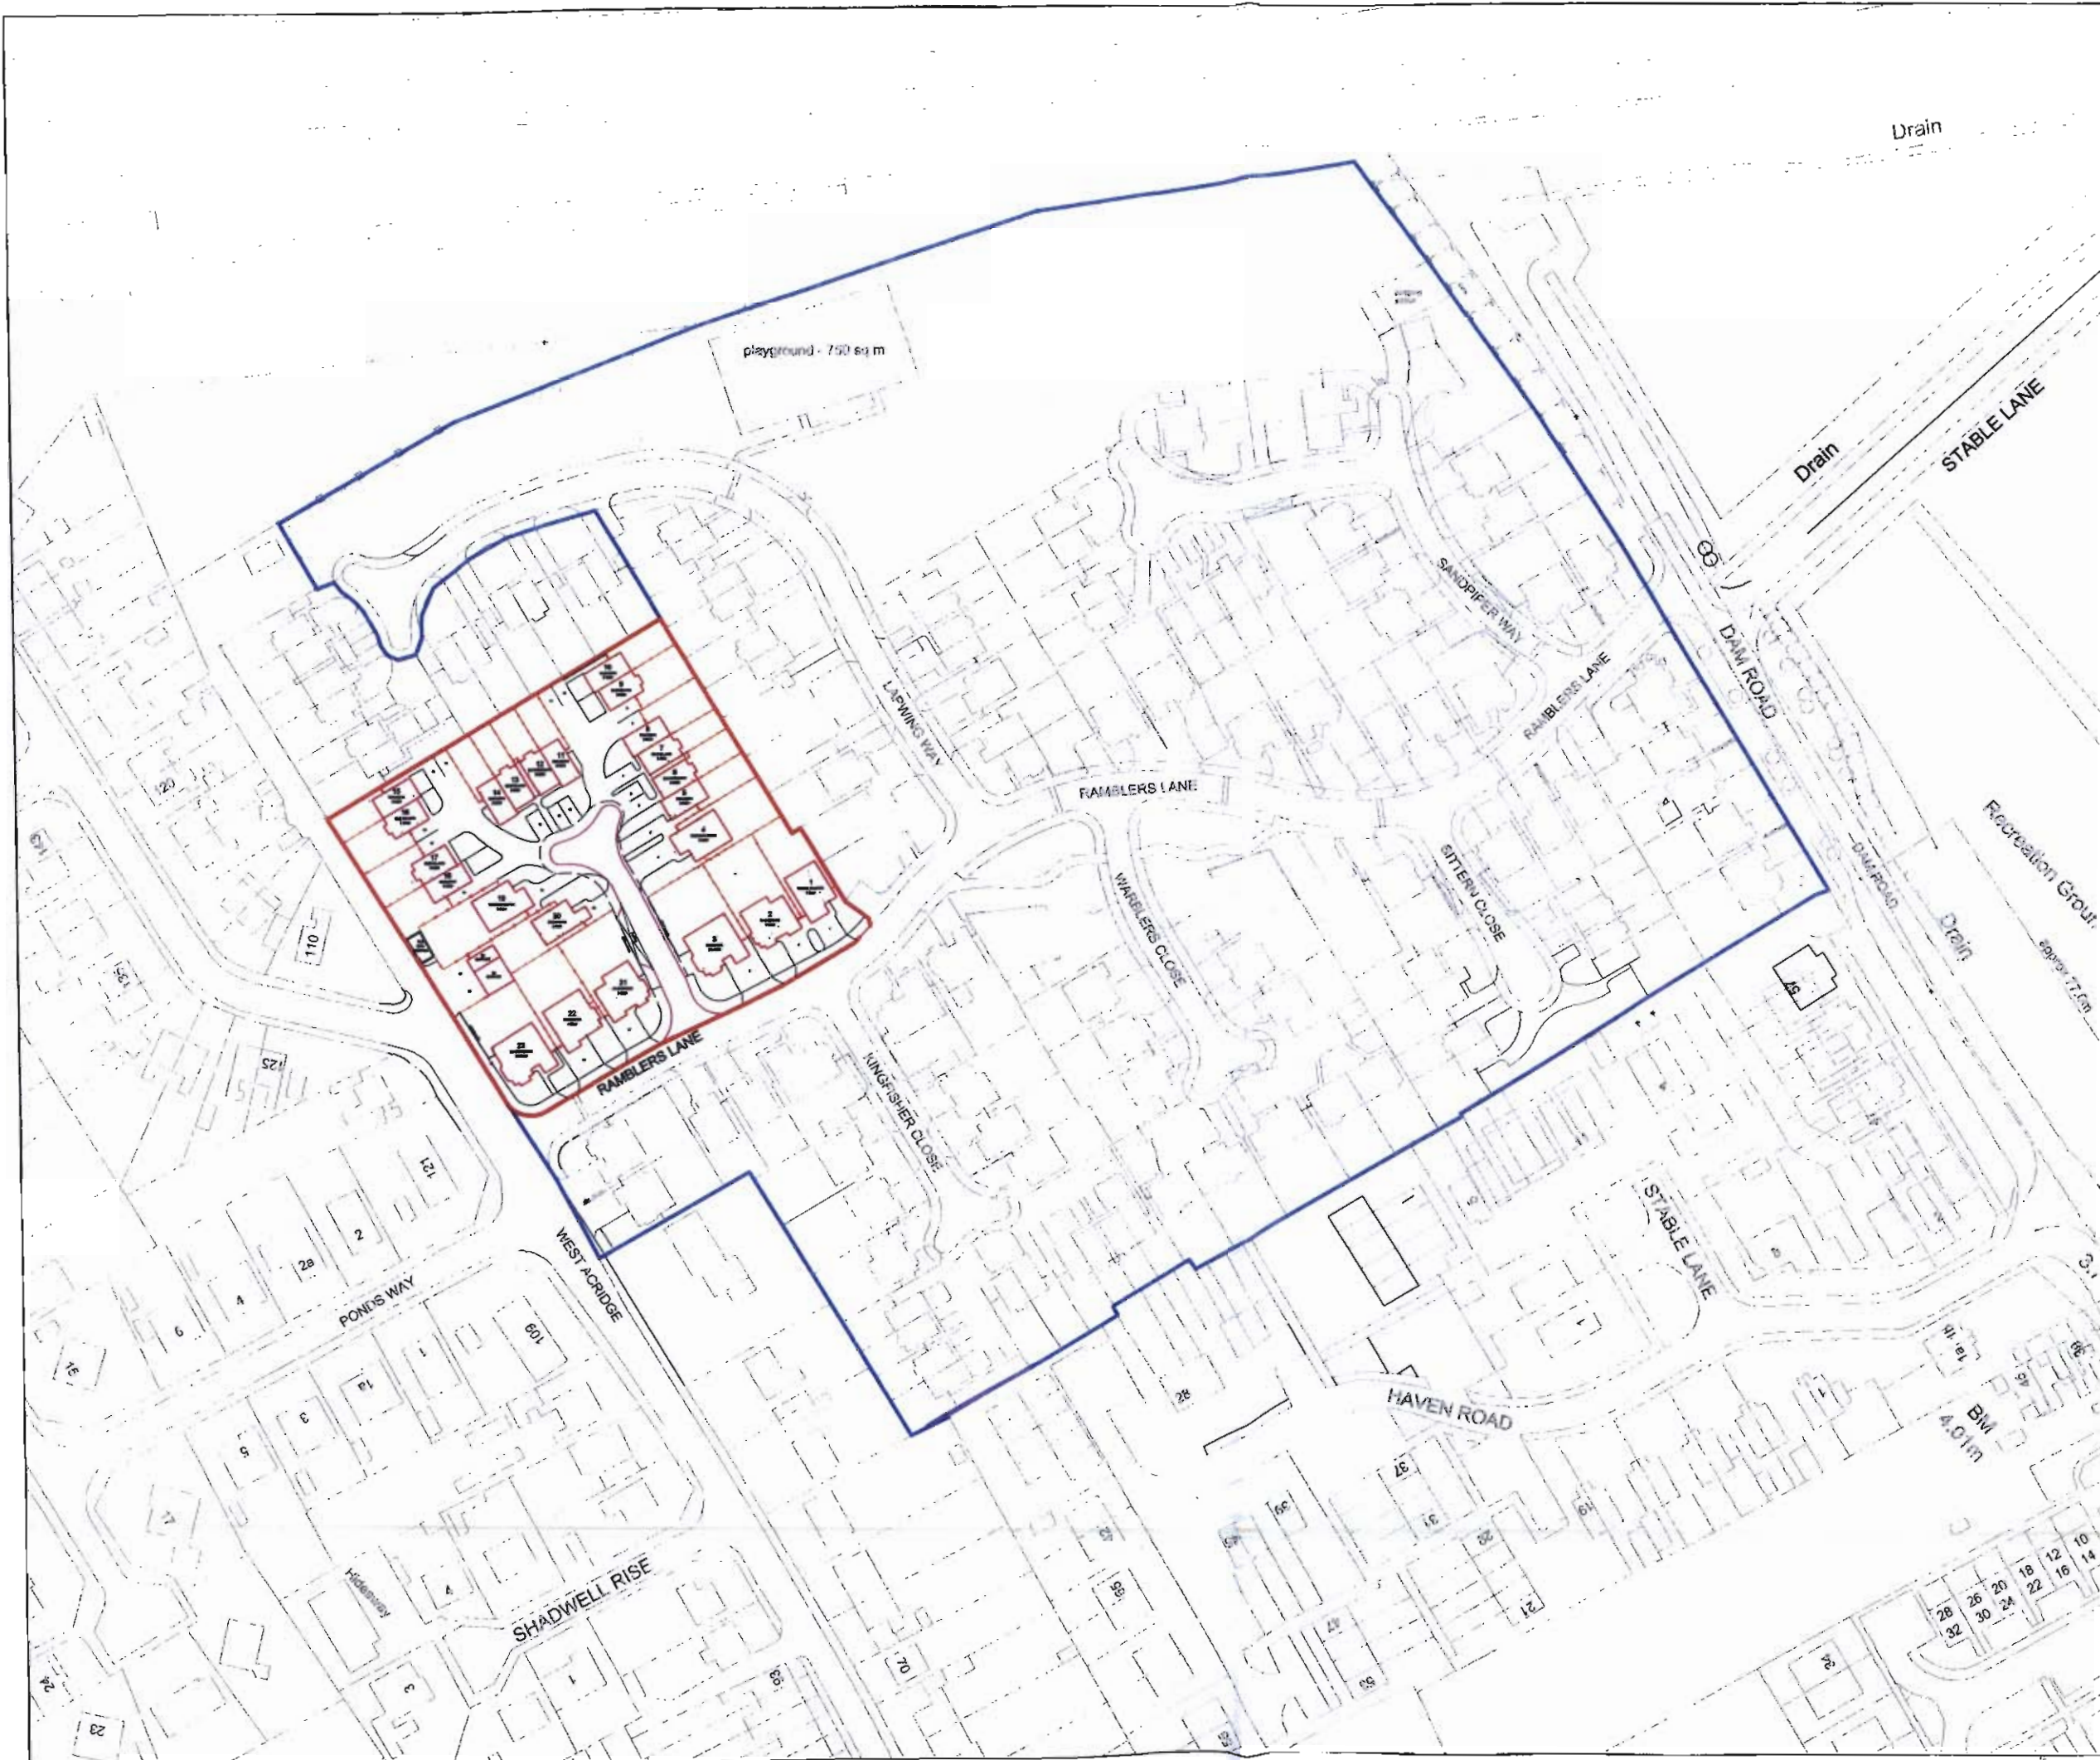

Drawing Key

- EXISTING DEVELOPMENT
- PROPOSED DEVELOPMENT

REV	DETAILS	DRAWN BY	APPV BY	DATE APPROVED



KEIGAR HOMES LTD
 SUITE 8, CONCORDE HOUSE
 KIRMINGTON,
 ULCEBY
 NORTH LINCOLNSHIRE DN39 6YP
 Tel 01652 680808
 Fax 01652 680707




PROJECT TITLE:
 PROPOSED DEVELOPMENT
 WEST ACRIDGE,
 BARTON UPON HUMBER.

DRAWING TITLE:
 LOCATION PLLAN


DRAWN BY	AJO	SCALE	1 / 1250
APPROVED BY	AJO	DATE APPROVED	04 / 10 / 06
DRAWING NUMBER	KH / 3 / 1443		REV

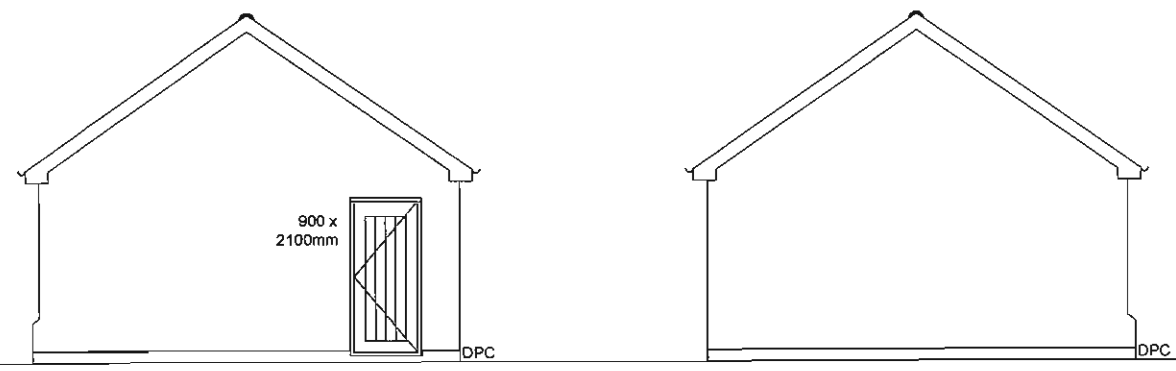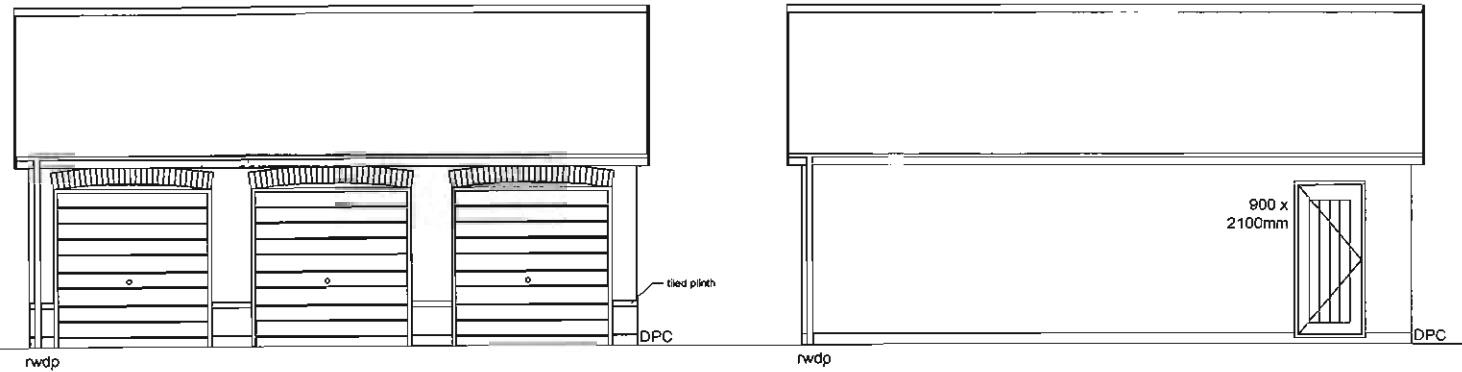

ELEVATIONS 1 / 100

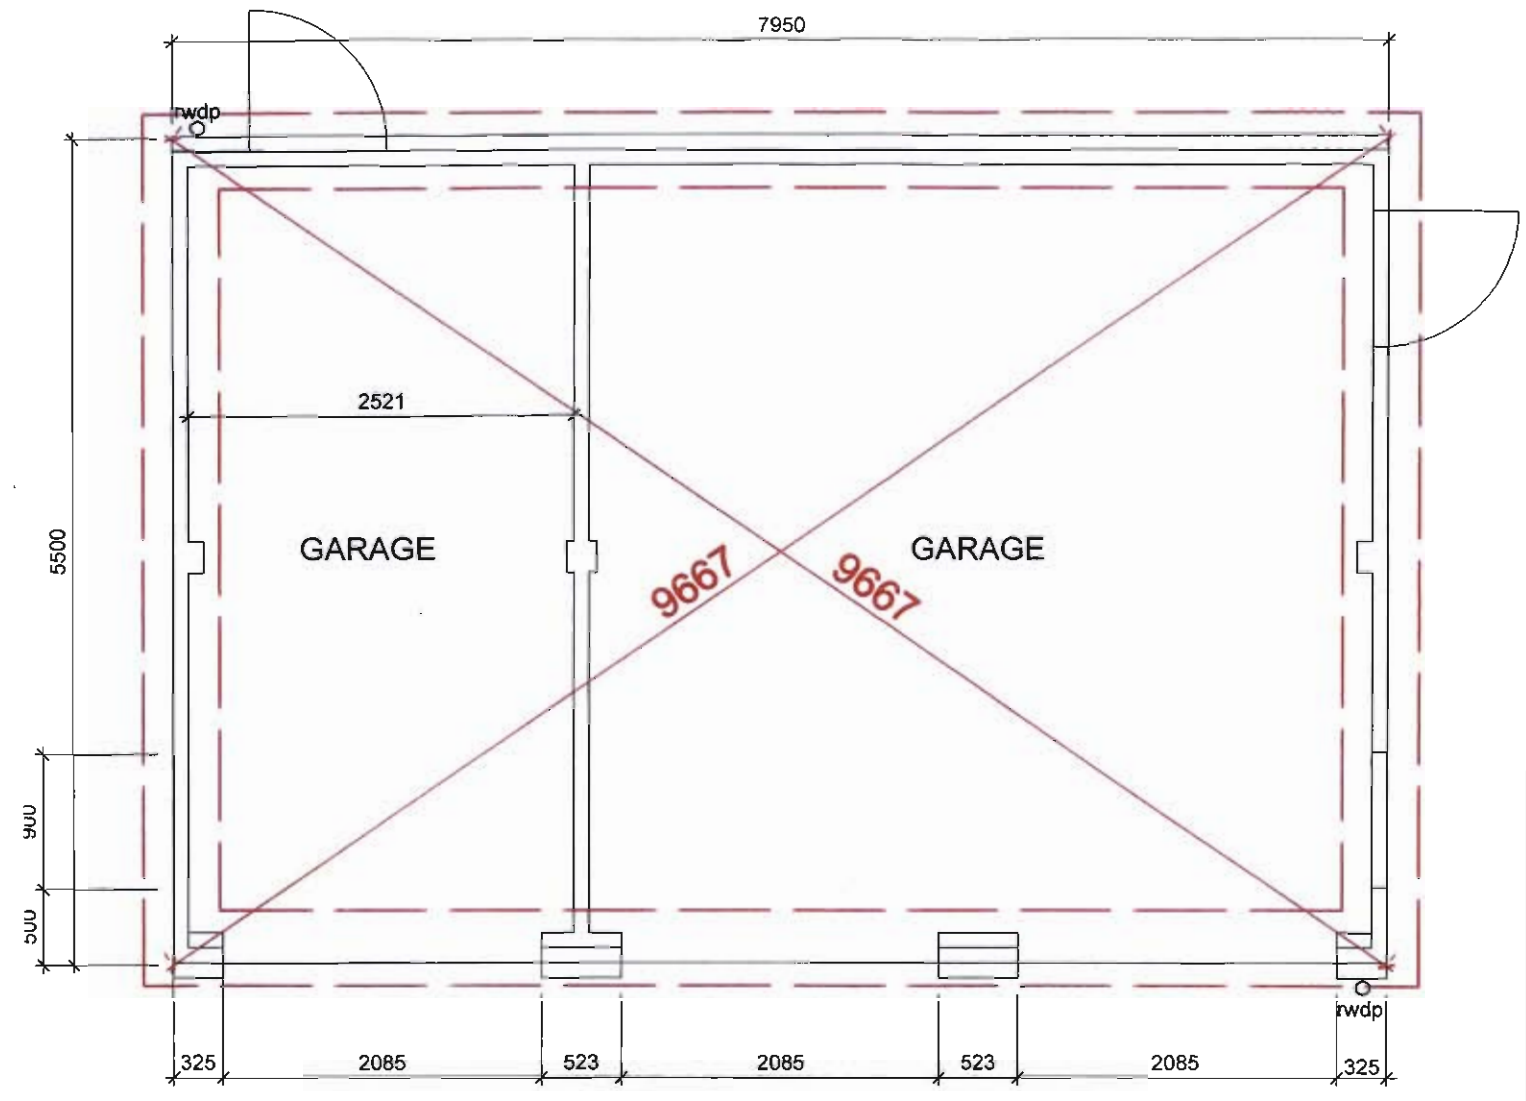

PLAN LAYOUT 1 / 50

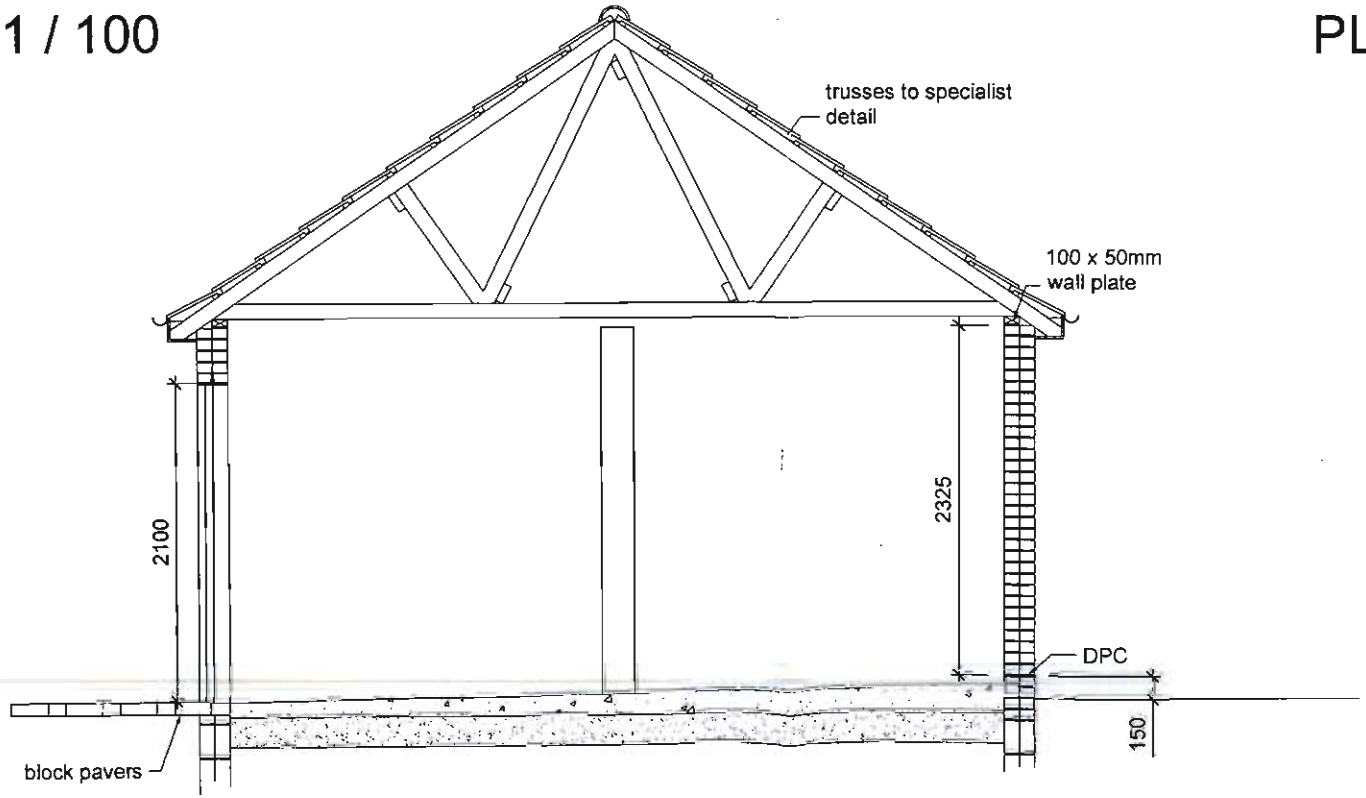

TYPICAL SECTION 1 / 50

REV	DETAILS	DOWN BY	APPR BY	DATE APPROVED
-----	---------	---------	---------	---------------



KEIGAR HOMES LTD
 SUITE 8, CONCORDE HOUSE
 KIRMINGTON,
 ULCEBY
 NORTH LINCOLNSHIRE Tel 01652 680808
 DN39 6YP Fax 01652 680707



PROJECT TITLE:
DETACHED TRIPLE LINKED GARAGE


DRAWING TITLE:
TYPICAL ELEVATIONS AND LAYOUT

DRAWN BY: AJO	SCALE: As Shown
APPROVED BY: AJO	DATE APPROVED: 06/10/06
DRAWING NUMBER: KH / 3 / 1604	REV:

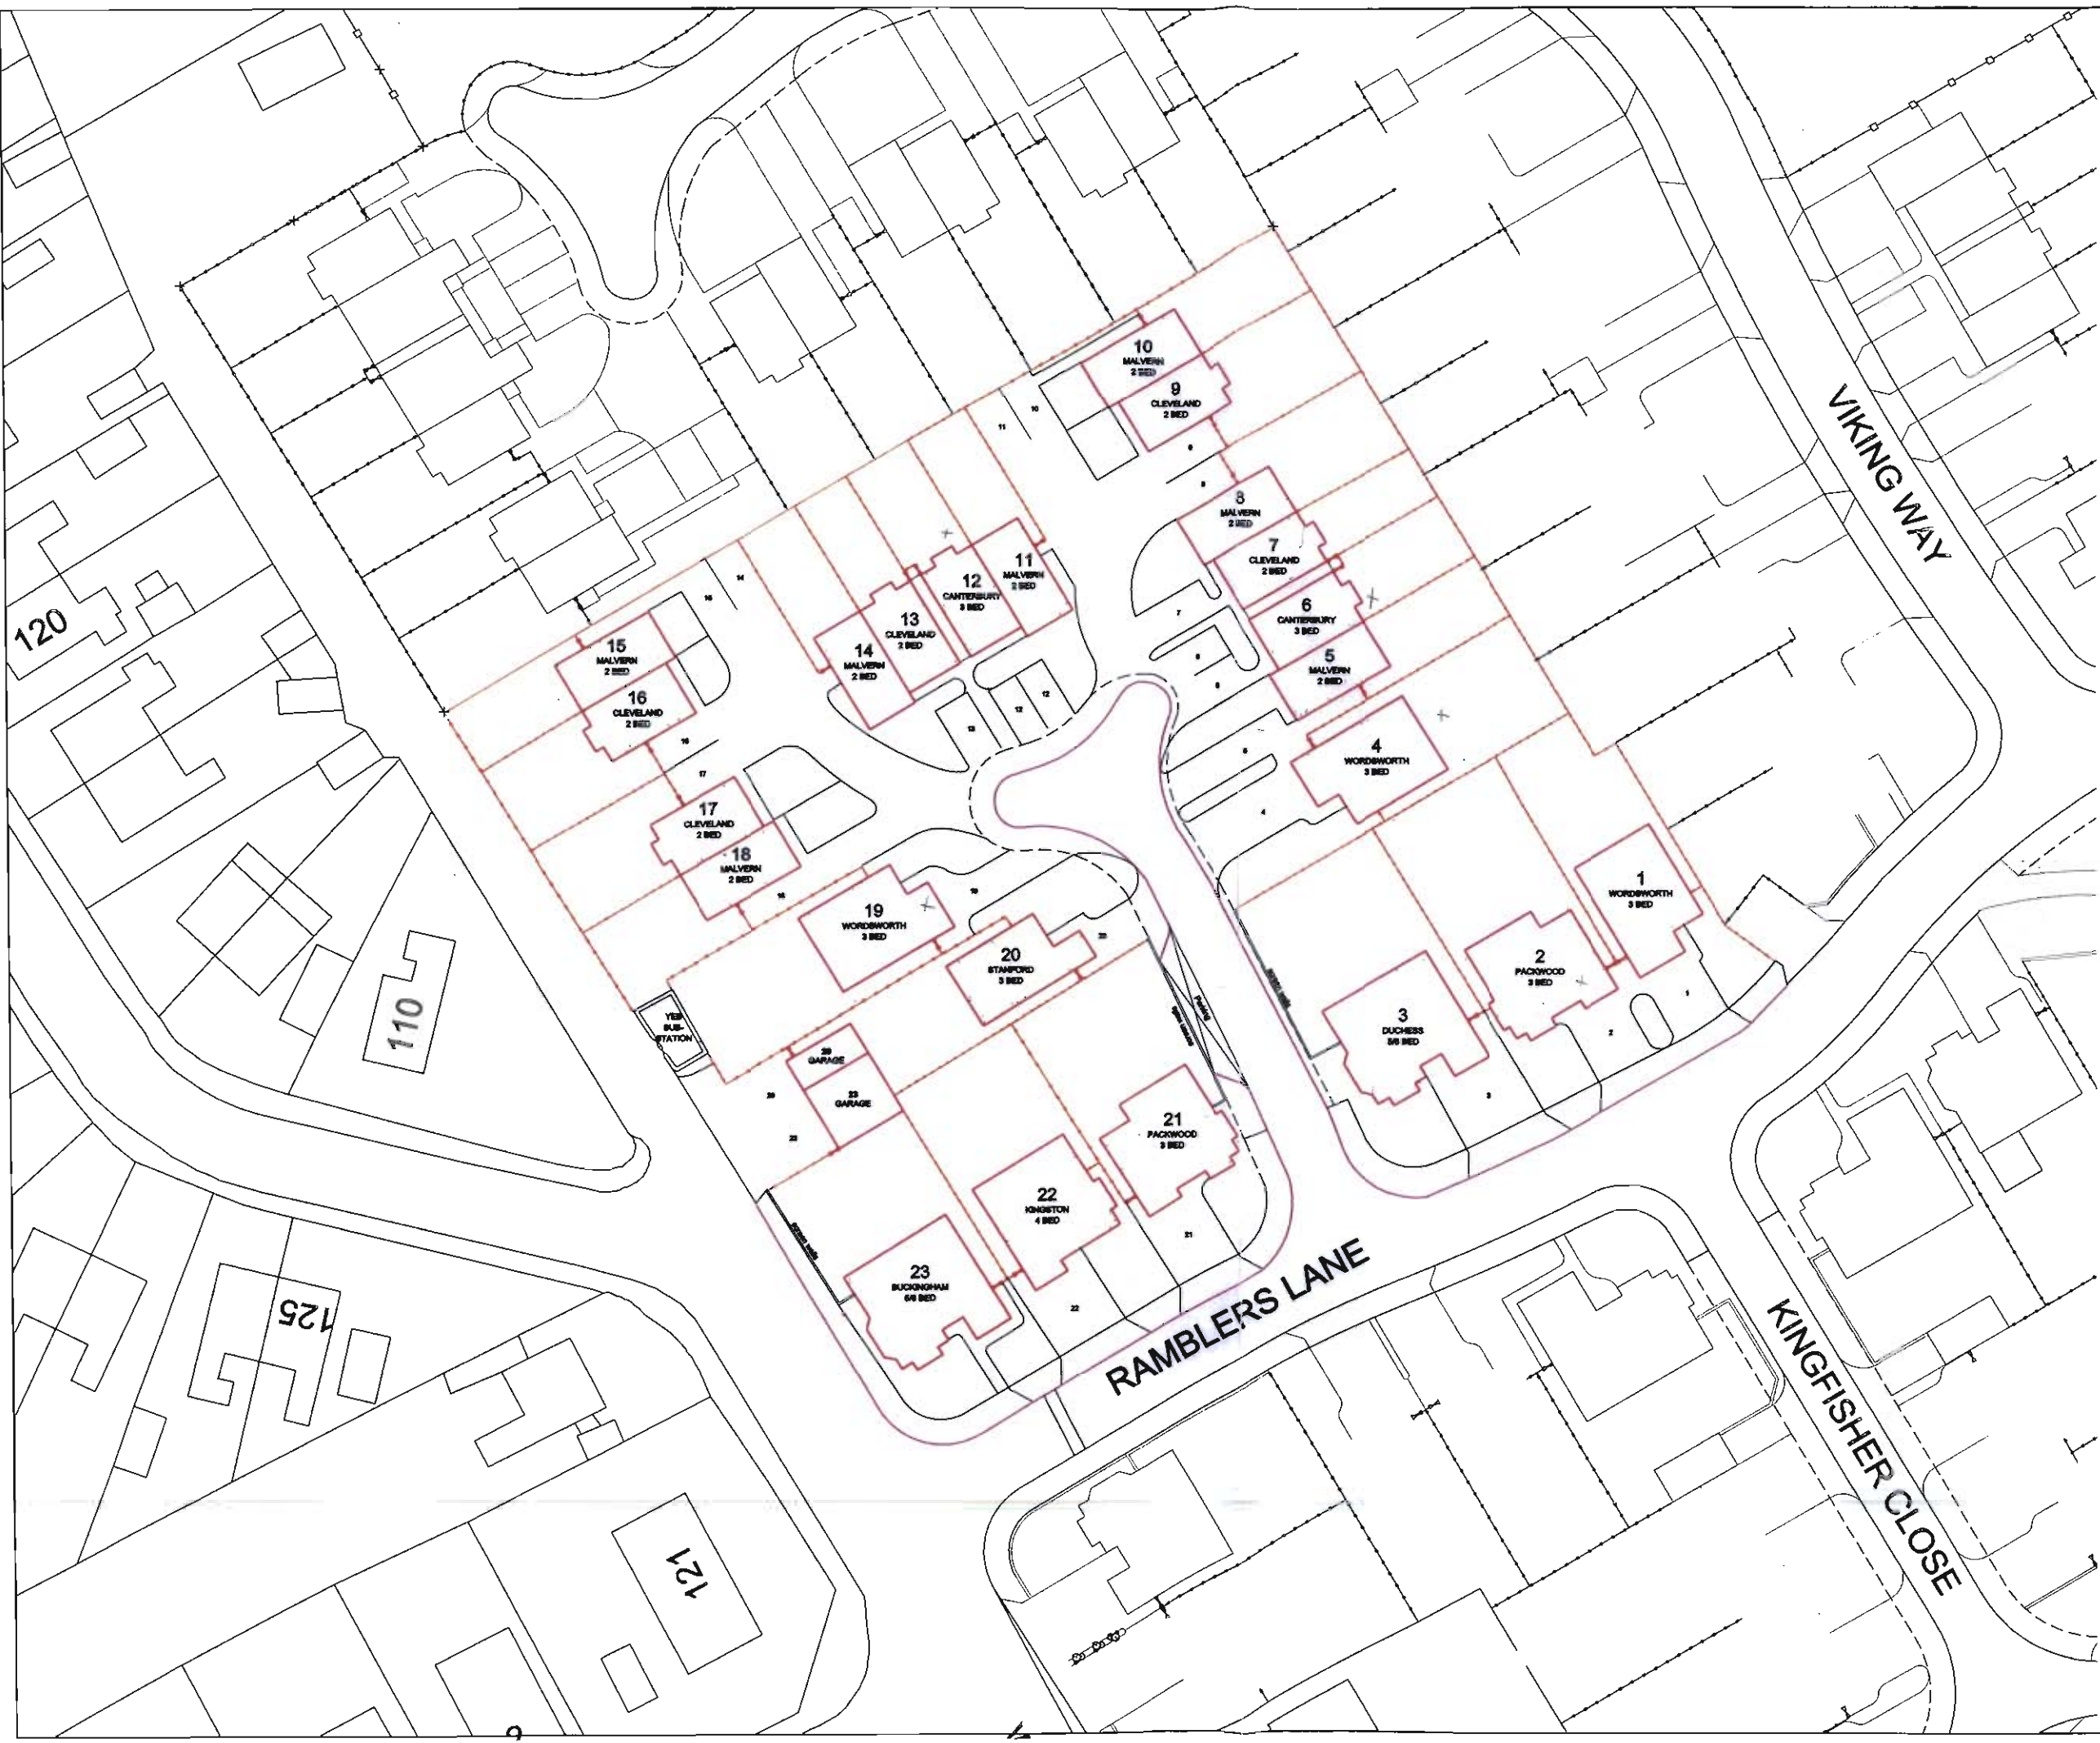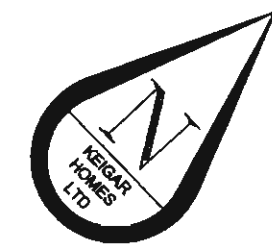

REV	DETAILS	DRAWN BY	APPLY BY	DATE APPROVED

KEIGAR HOMES LTD
 SUITE 8, CONCORDE HOUSE
 KIRMINGTON,
 ULCEBY
 NORTH LINCOLNSHIRE DN39 6YP
 Tel 01652 680808
 Fax 01652 680707

 

PROPOSED DEVELOPMENT
 WEST ACRIDGE,
 BARTON UPON HUMBER.

SITE PLAN

DESIGNED BY	AjO	SCALE	1 / 500
APPROVED BY	AjO	DATE APPROVED	04 / 10 / 06
DRAWING NUMBER:	KH / 3 / 1442		REV