


Existing Site and Roof Plan
Scale 1:200



Site Location Plan
Scale 1:1250


© Crown Copyright 2009. All rights reserved. Licence number 100020449

 

PROPOSED SITE PLAN

Rev. A Front porch added

03/08/09

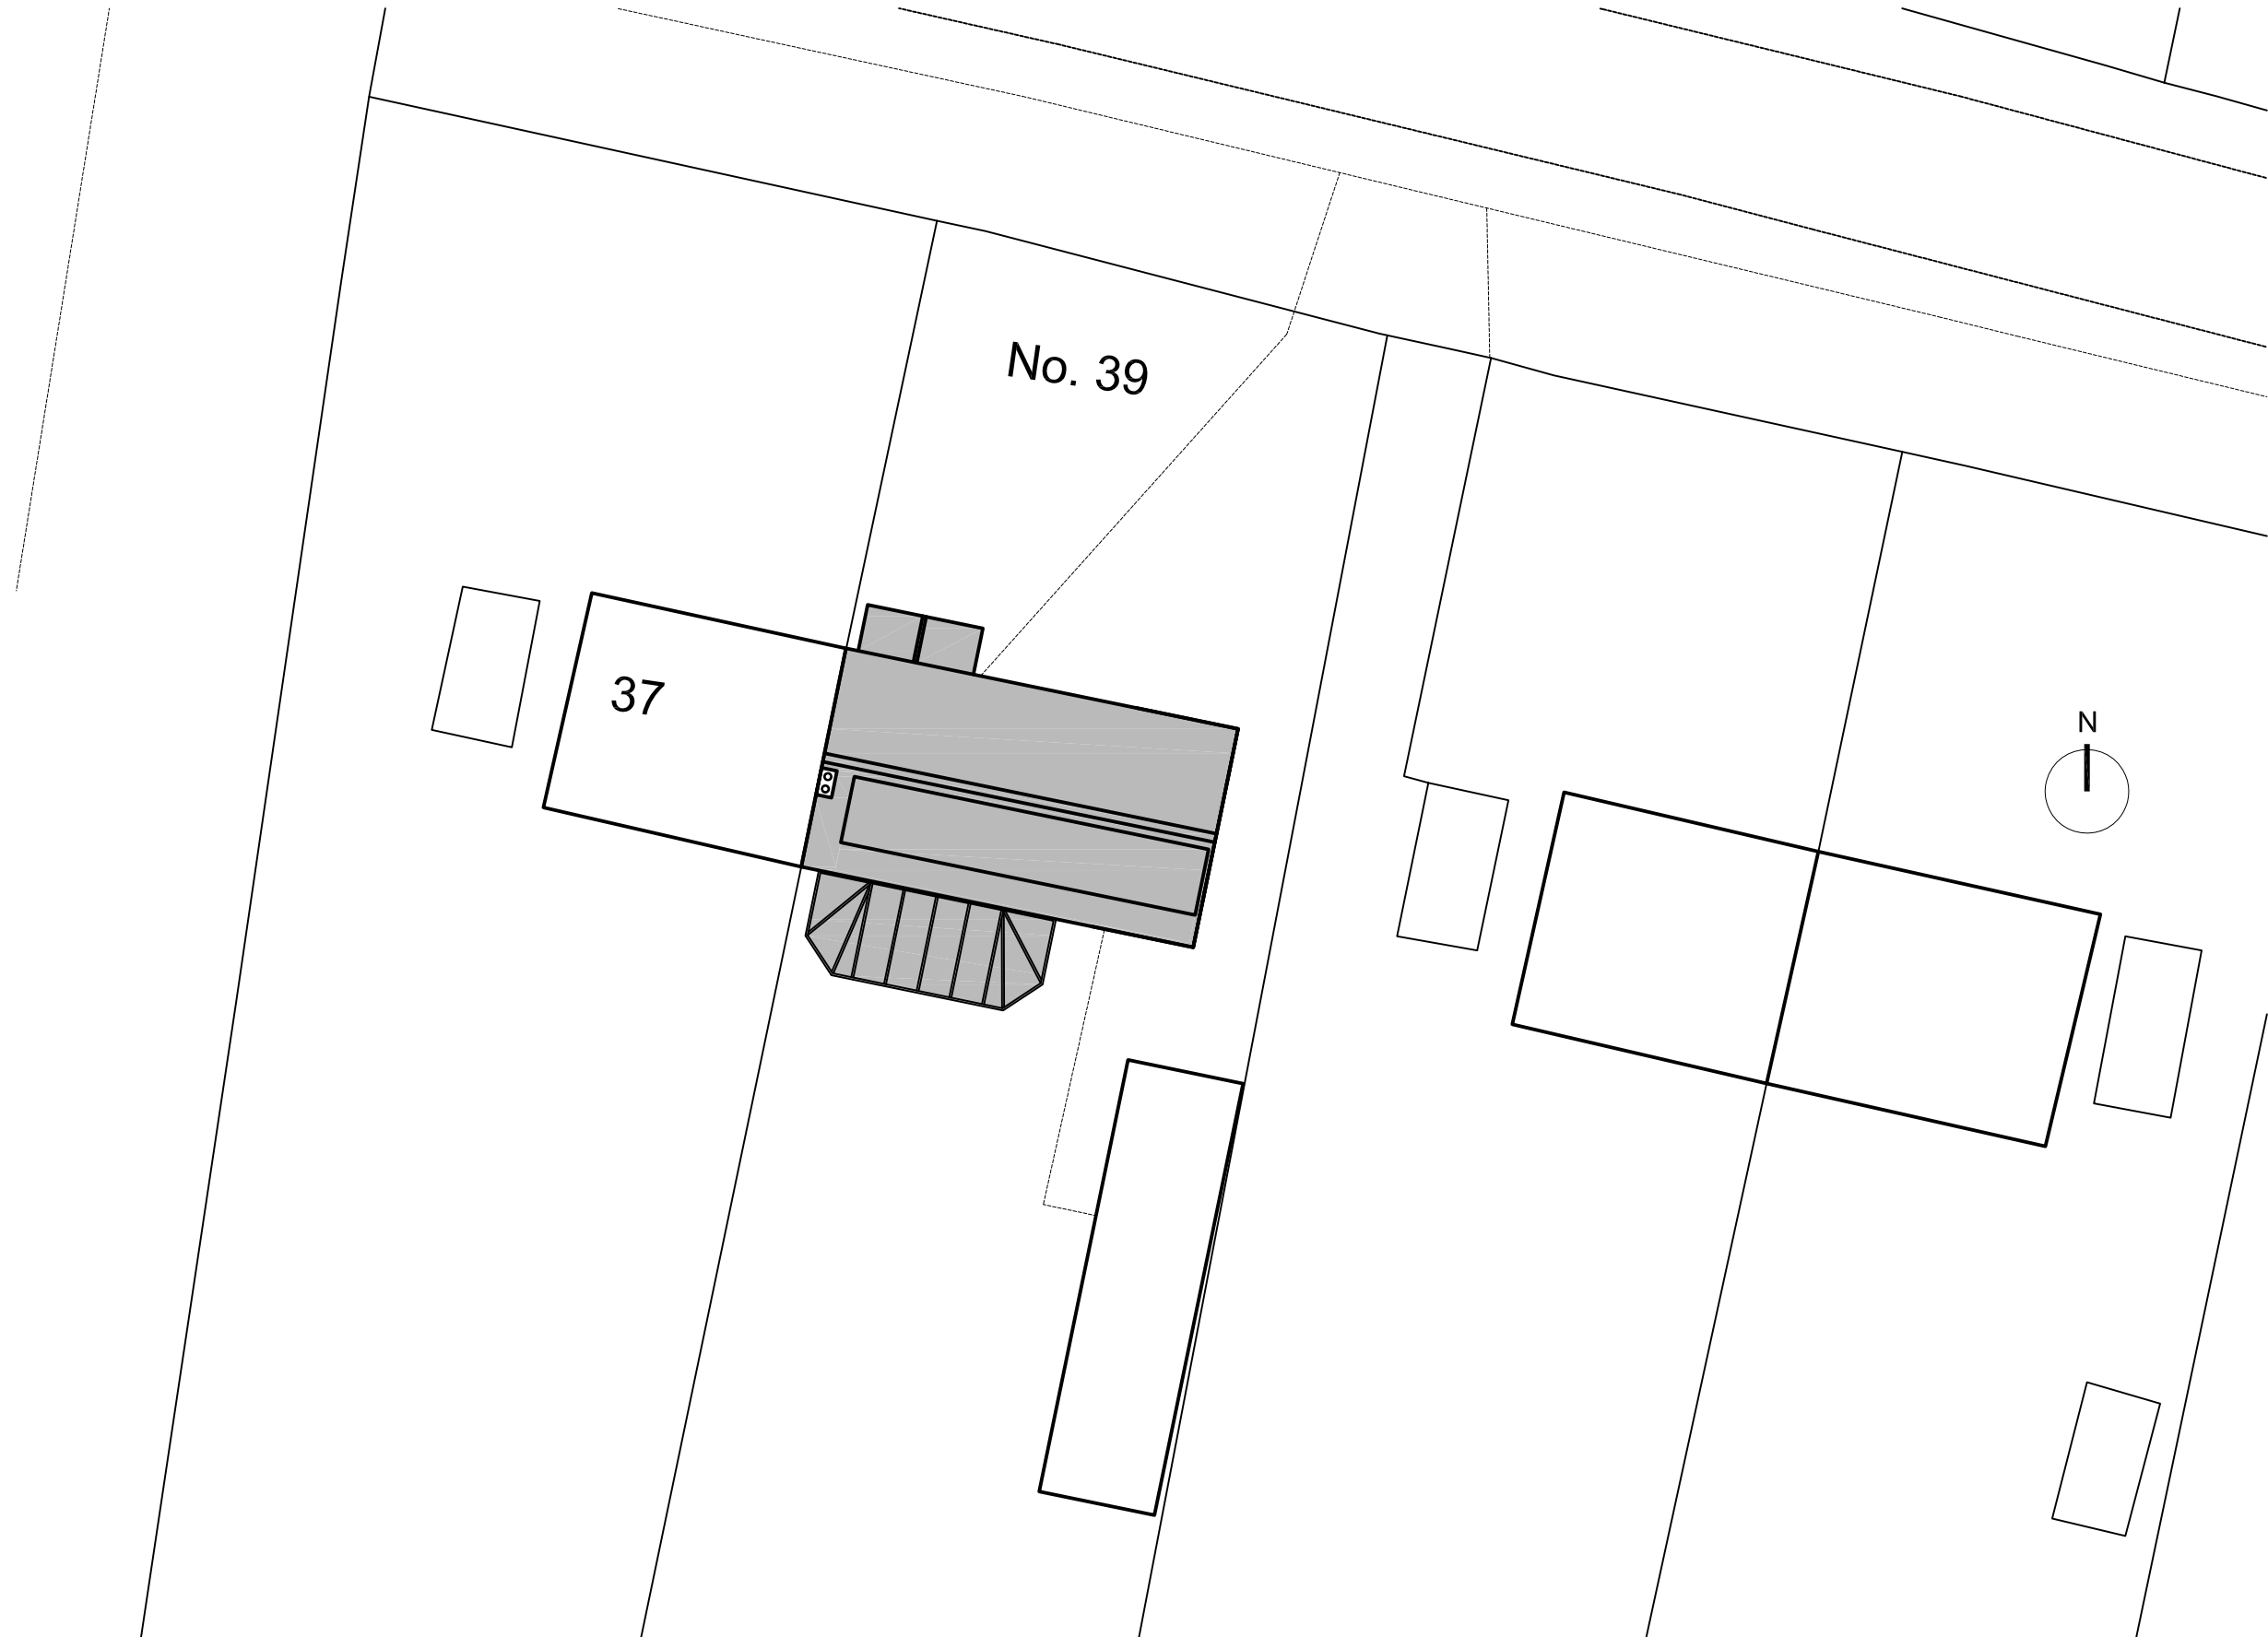


Proposed Site Plan
Scale 1:200

Lifebox Design

Title: Proposed Site Plan
Drawing No. - 02.09-04_101
Rev. A Scale: 1:200

11 Kirton Rd
Blyton
Gainsborough
Lincolnshire
DN21 3LB

| | |
|---|---------------------------|
| T | 01427 628 544 |
| M | 07740 084 517 |
| E | lifeboxdesign@yahoo.co.uk |
| W | www.lifeboxdesign.co.uk |

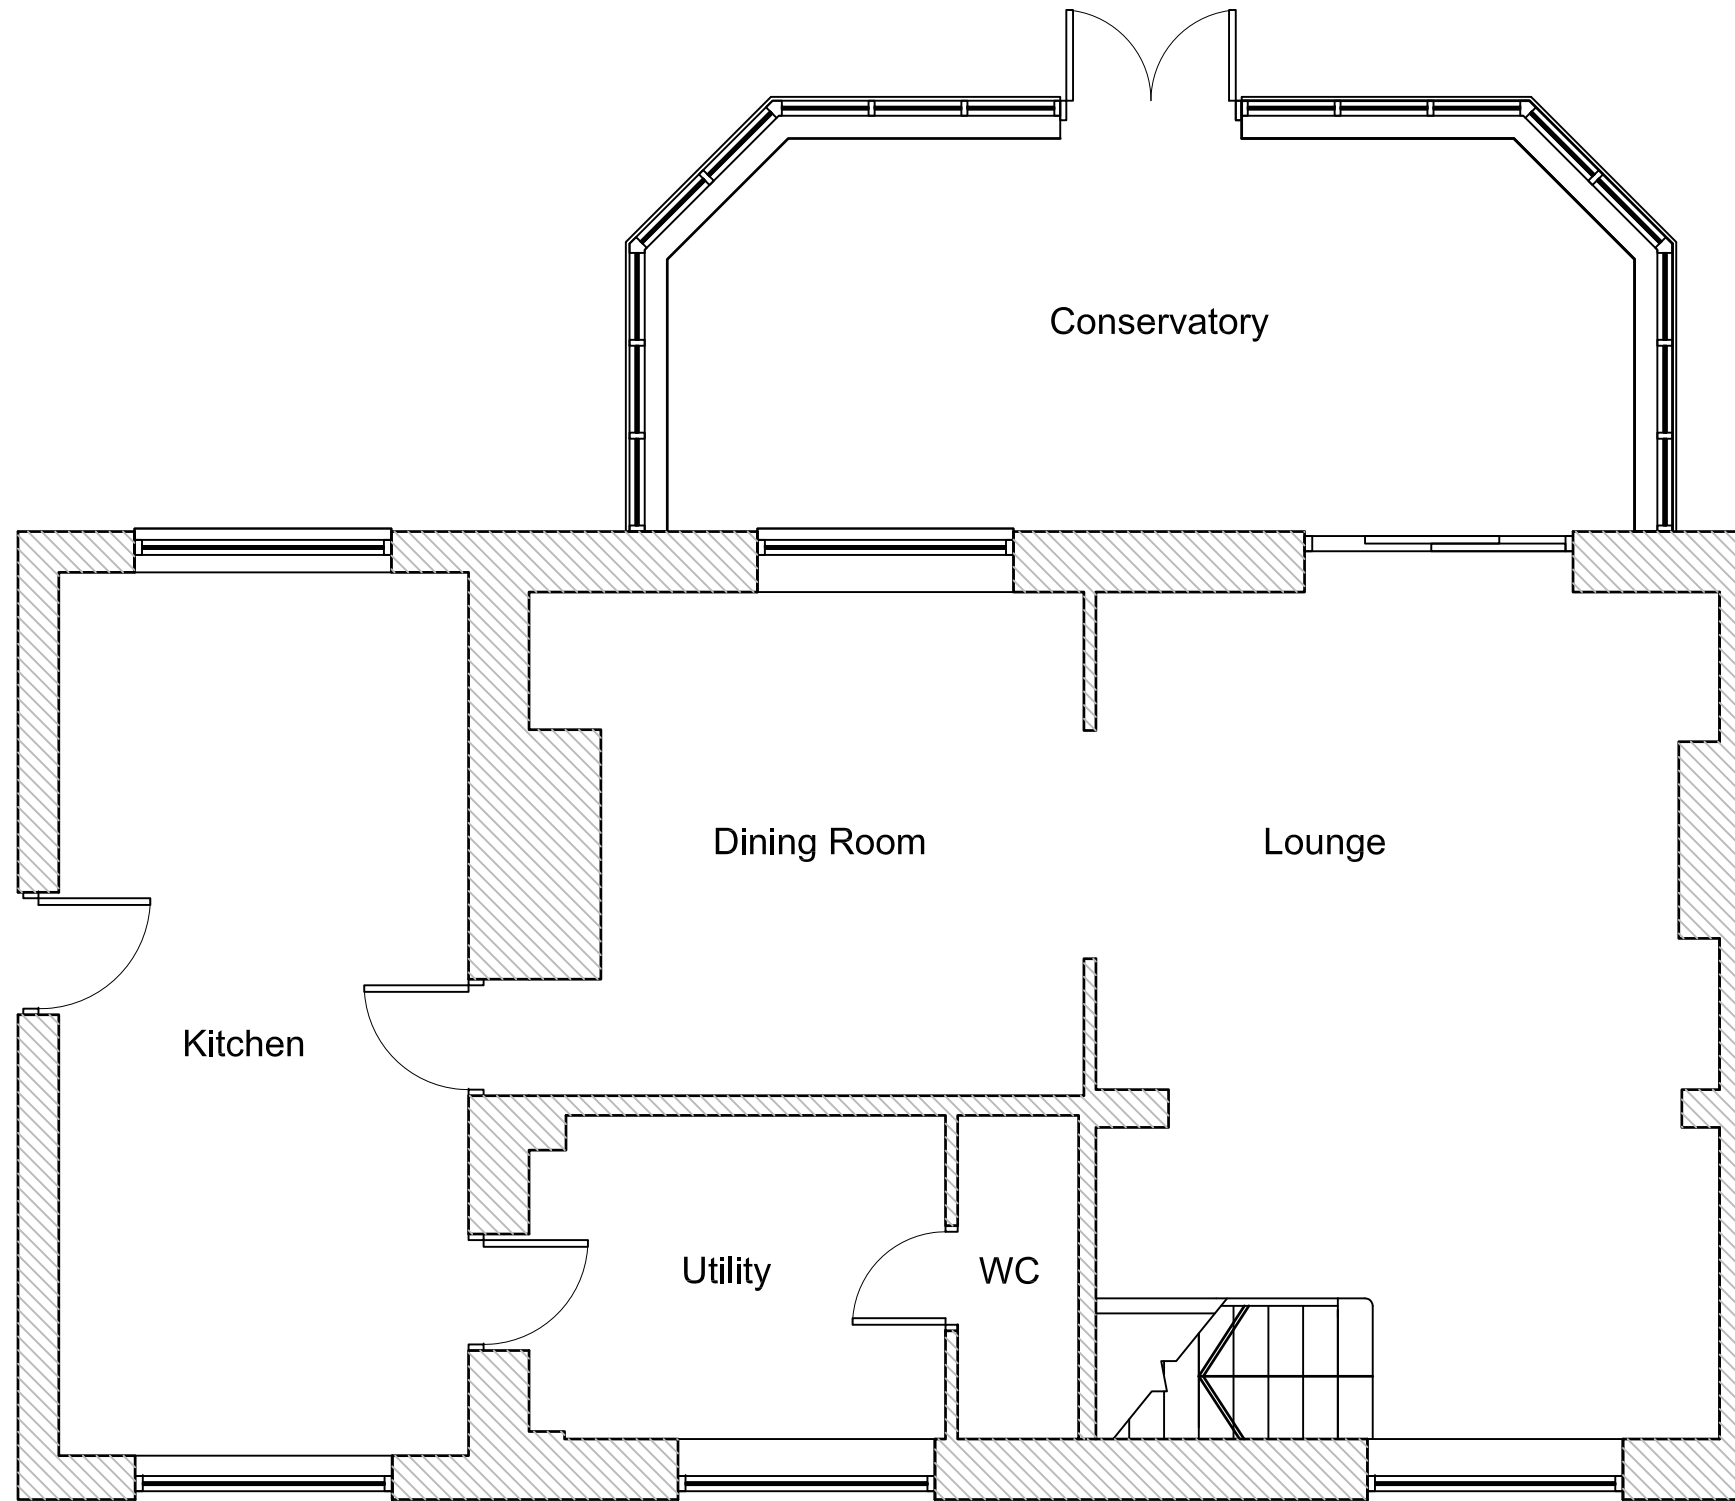

Ground Floor Plan
Scale 1:50

Key:




Existing Construction

Lifebox Design

Title: Existing Ground Floor Plan
Drawing No. - 02.09-04_105
Rev. - Scale: 1:50

11 Kirton Rd
Blyton
Gainsborough
Lincolnshire
DN21 3LB

T 01427 628 544
M 07740 084 517
E lifeboxdesign@yahoo.co.uk
W www.lifeboxdesign.co.uk

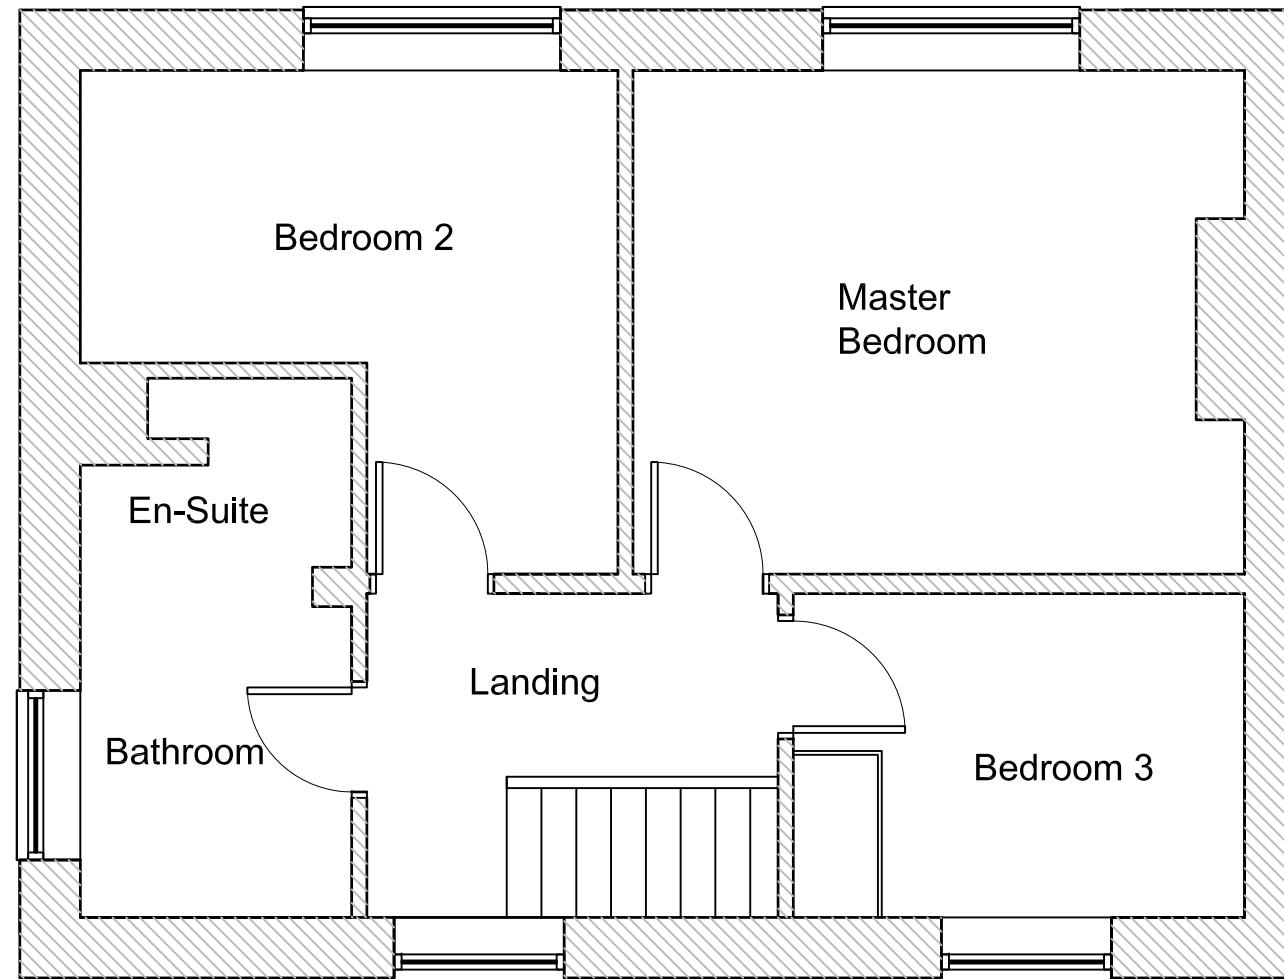

First Floor Plan
Scale 1:50

Key:



Existing Construction



Proposed Construction


Lifebox Design

Title: Existing First Floor Plan
Drawing No. - 02.09-04_106
Rev. - Scale: 1:50


11 Kirton Rd
Blyton
Gainsborough
Lincolnshire
DN21 3LB

T 01427 628 544
M 07740 084 517
E lifeboxdesign@yahoo.co.uk
W www.lifeboxdesign.co.uk

EXISTING ELEVATIONS

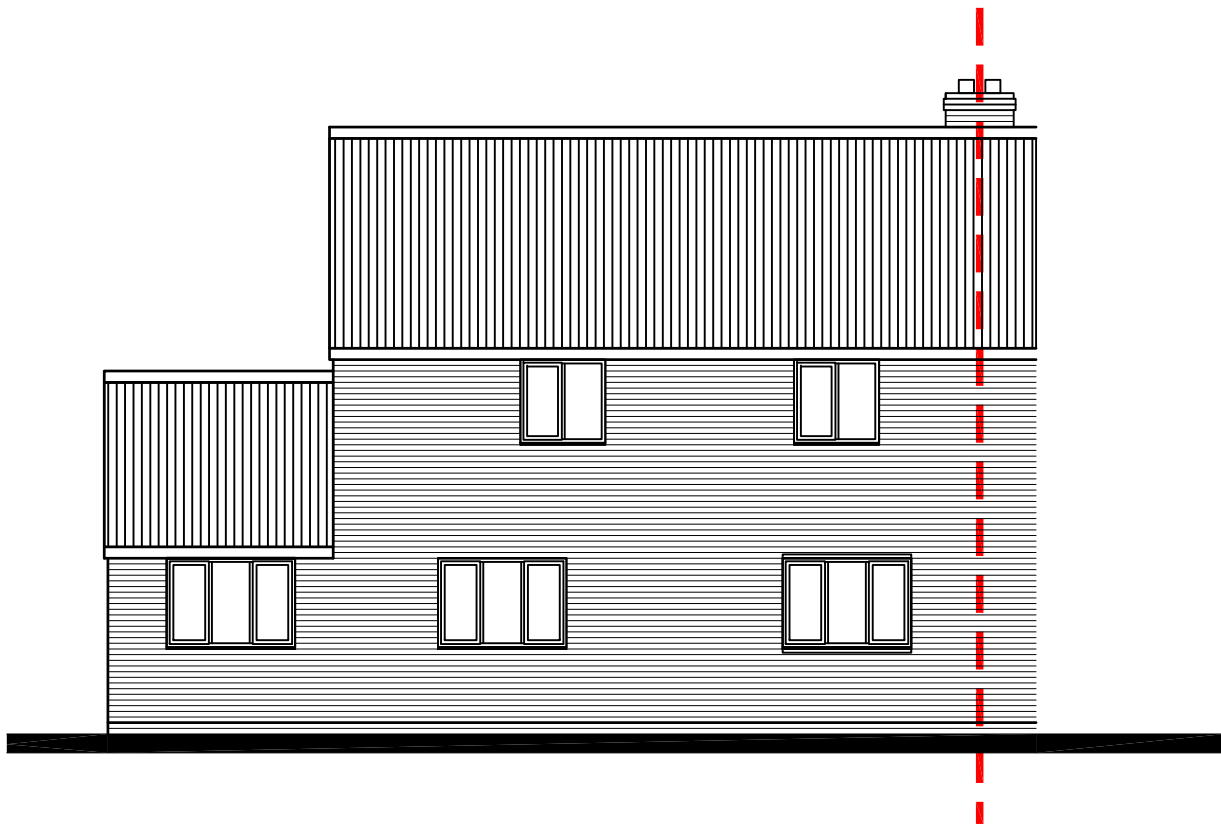

Front Elevation
Scale 1:50

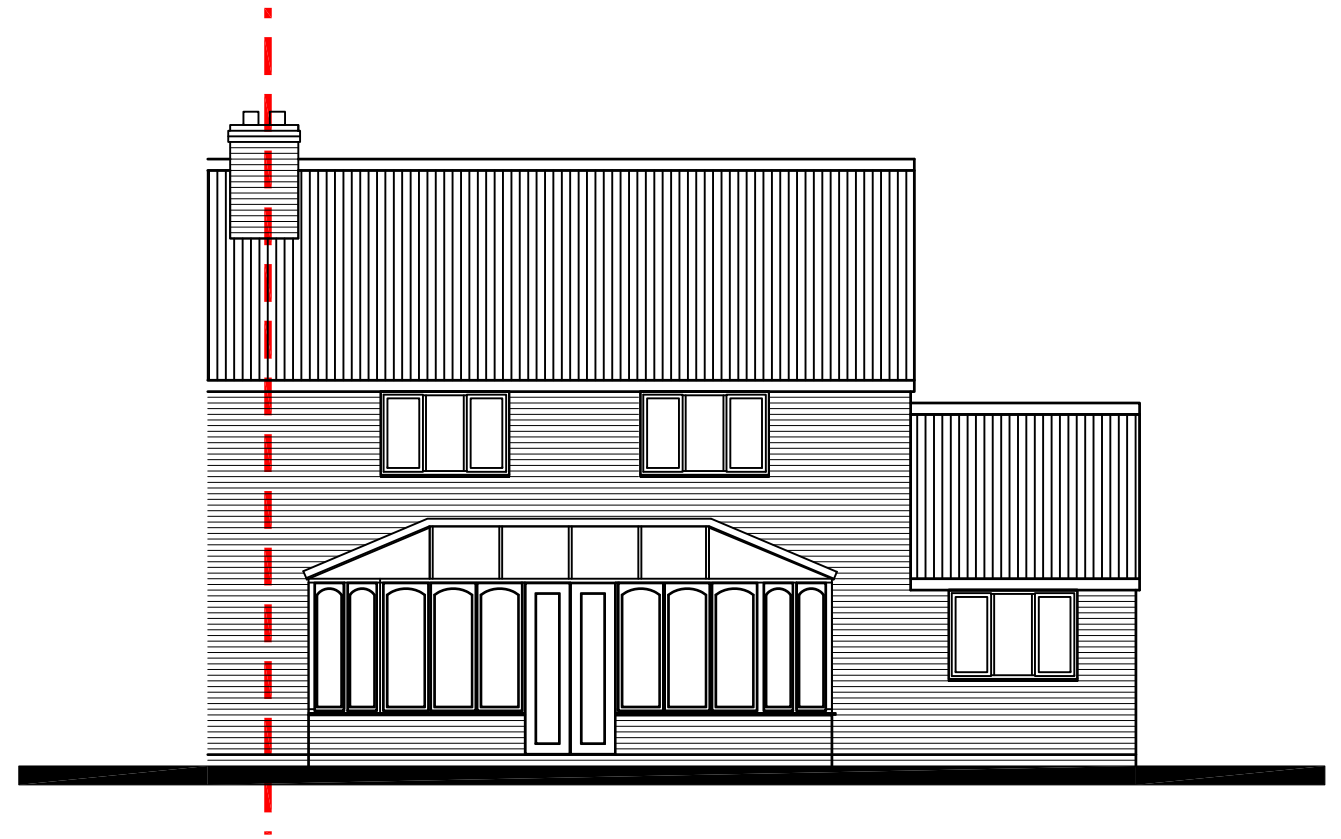

Rear Elevation
Scale 1:50



Side Elevation
Scale 1:50

Lifebox Design

Title: Existing Elevations
Drawing No. - 02.09-04_108
Rev. - Scale: 1:100

11 Kirton Rd
Blyton
Gainsborough
Lincolnshire
DN21 3LB




T 01427 628 544
M 07740 084 517
E lifeboxdesign@yahoo.co.uk
W www.lifeboxdesign.co.uk

SUPERSEDED

PROPOSED FLOOR PLANS

Rev. A Front porch added

03/07/09

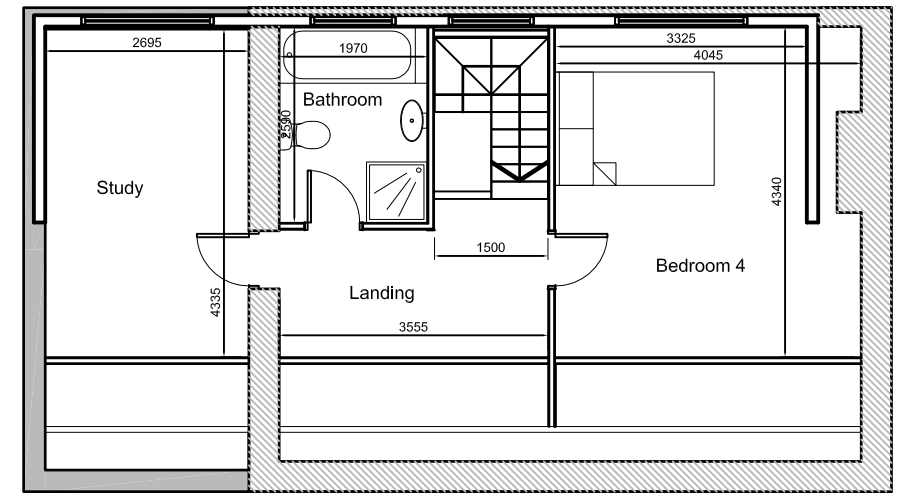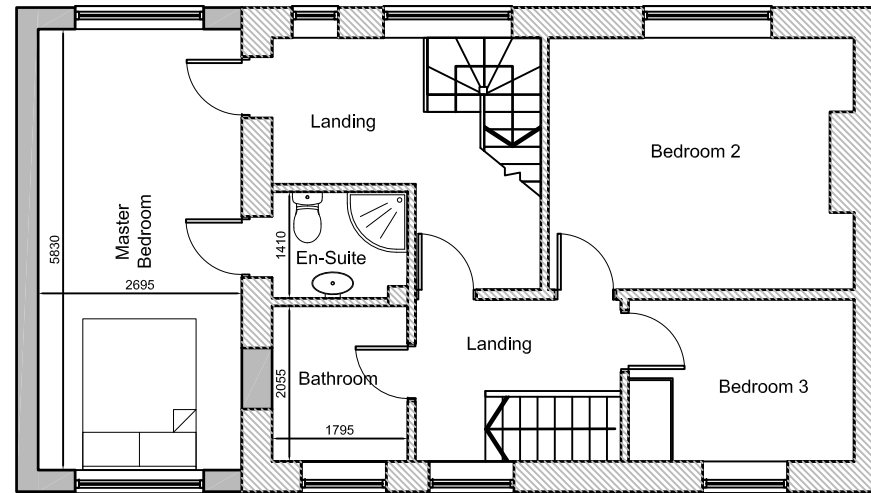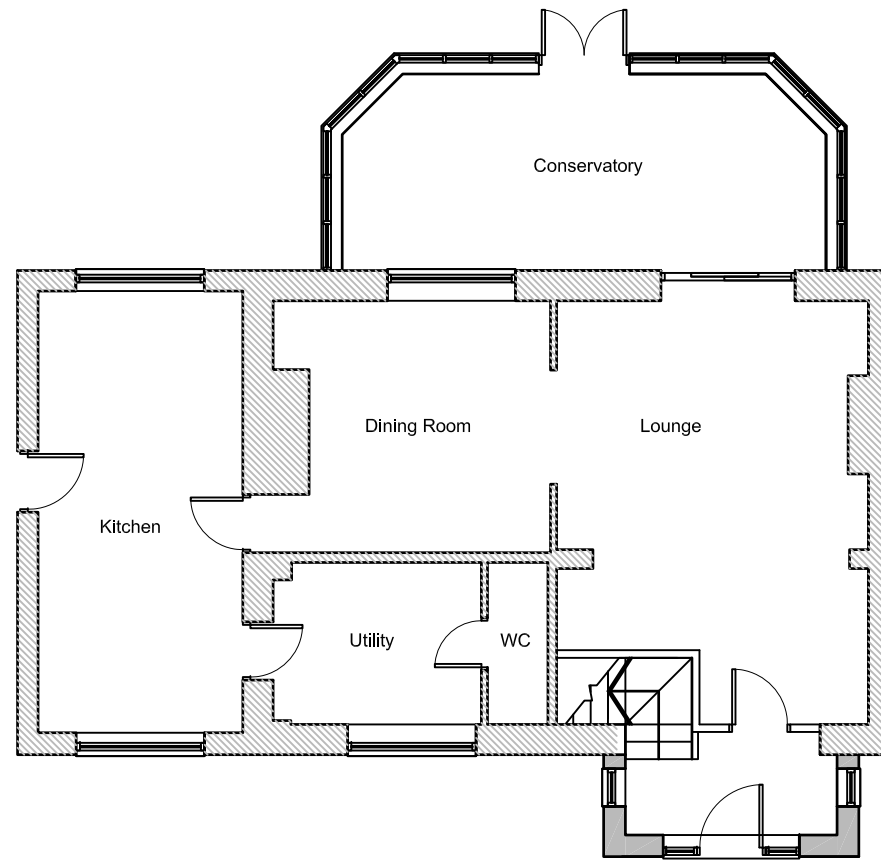


Ground Floor Plan
Scale 1:100

First Floor Plan
Scale 1:100

Loft Floor Plan
Scale 1:100

Key:

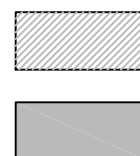

Existing Construction


Proposed Construction

Lifebox Design

Title: Floor Plans
Drawing No. - 02.09-04_110
Rev. A Scale: 1:100

11 Kirton Rd
Blyton
Gainsborough
Lincolnshire
DN21 3LB

T 01427 628 544
M 07740 084 517
E lifeboxdesign@yahoo.co.uk
W www.lifeboxdesign.co.uk

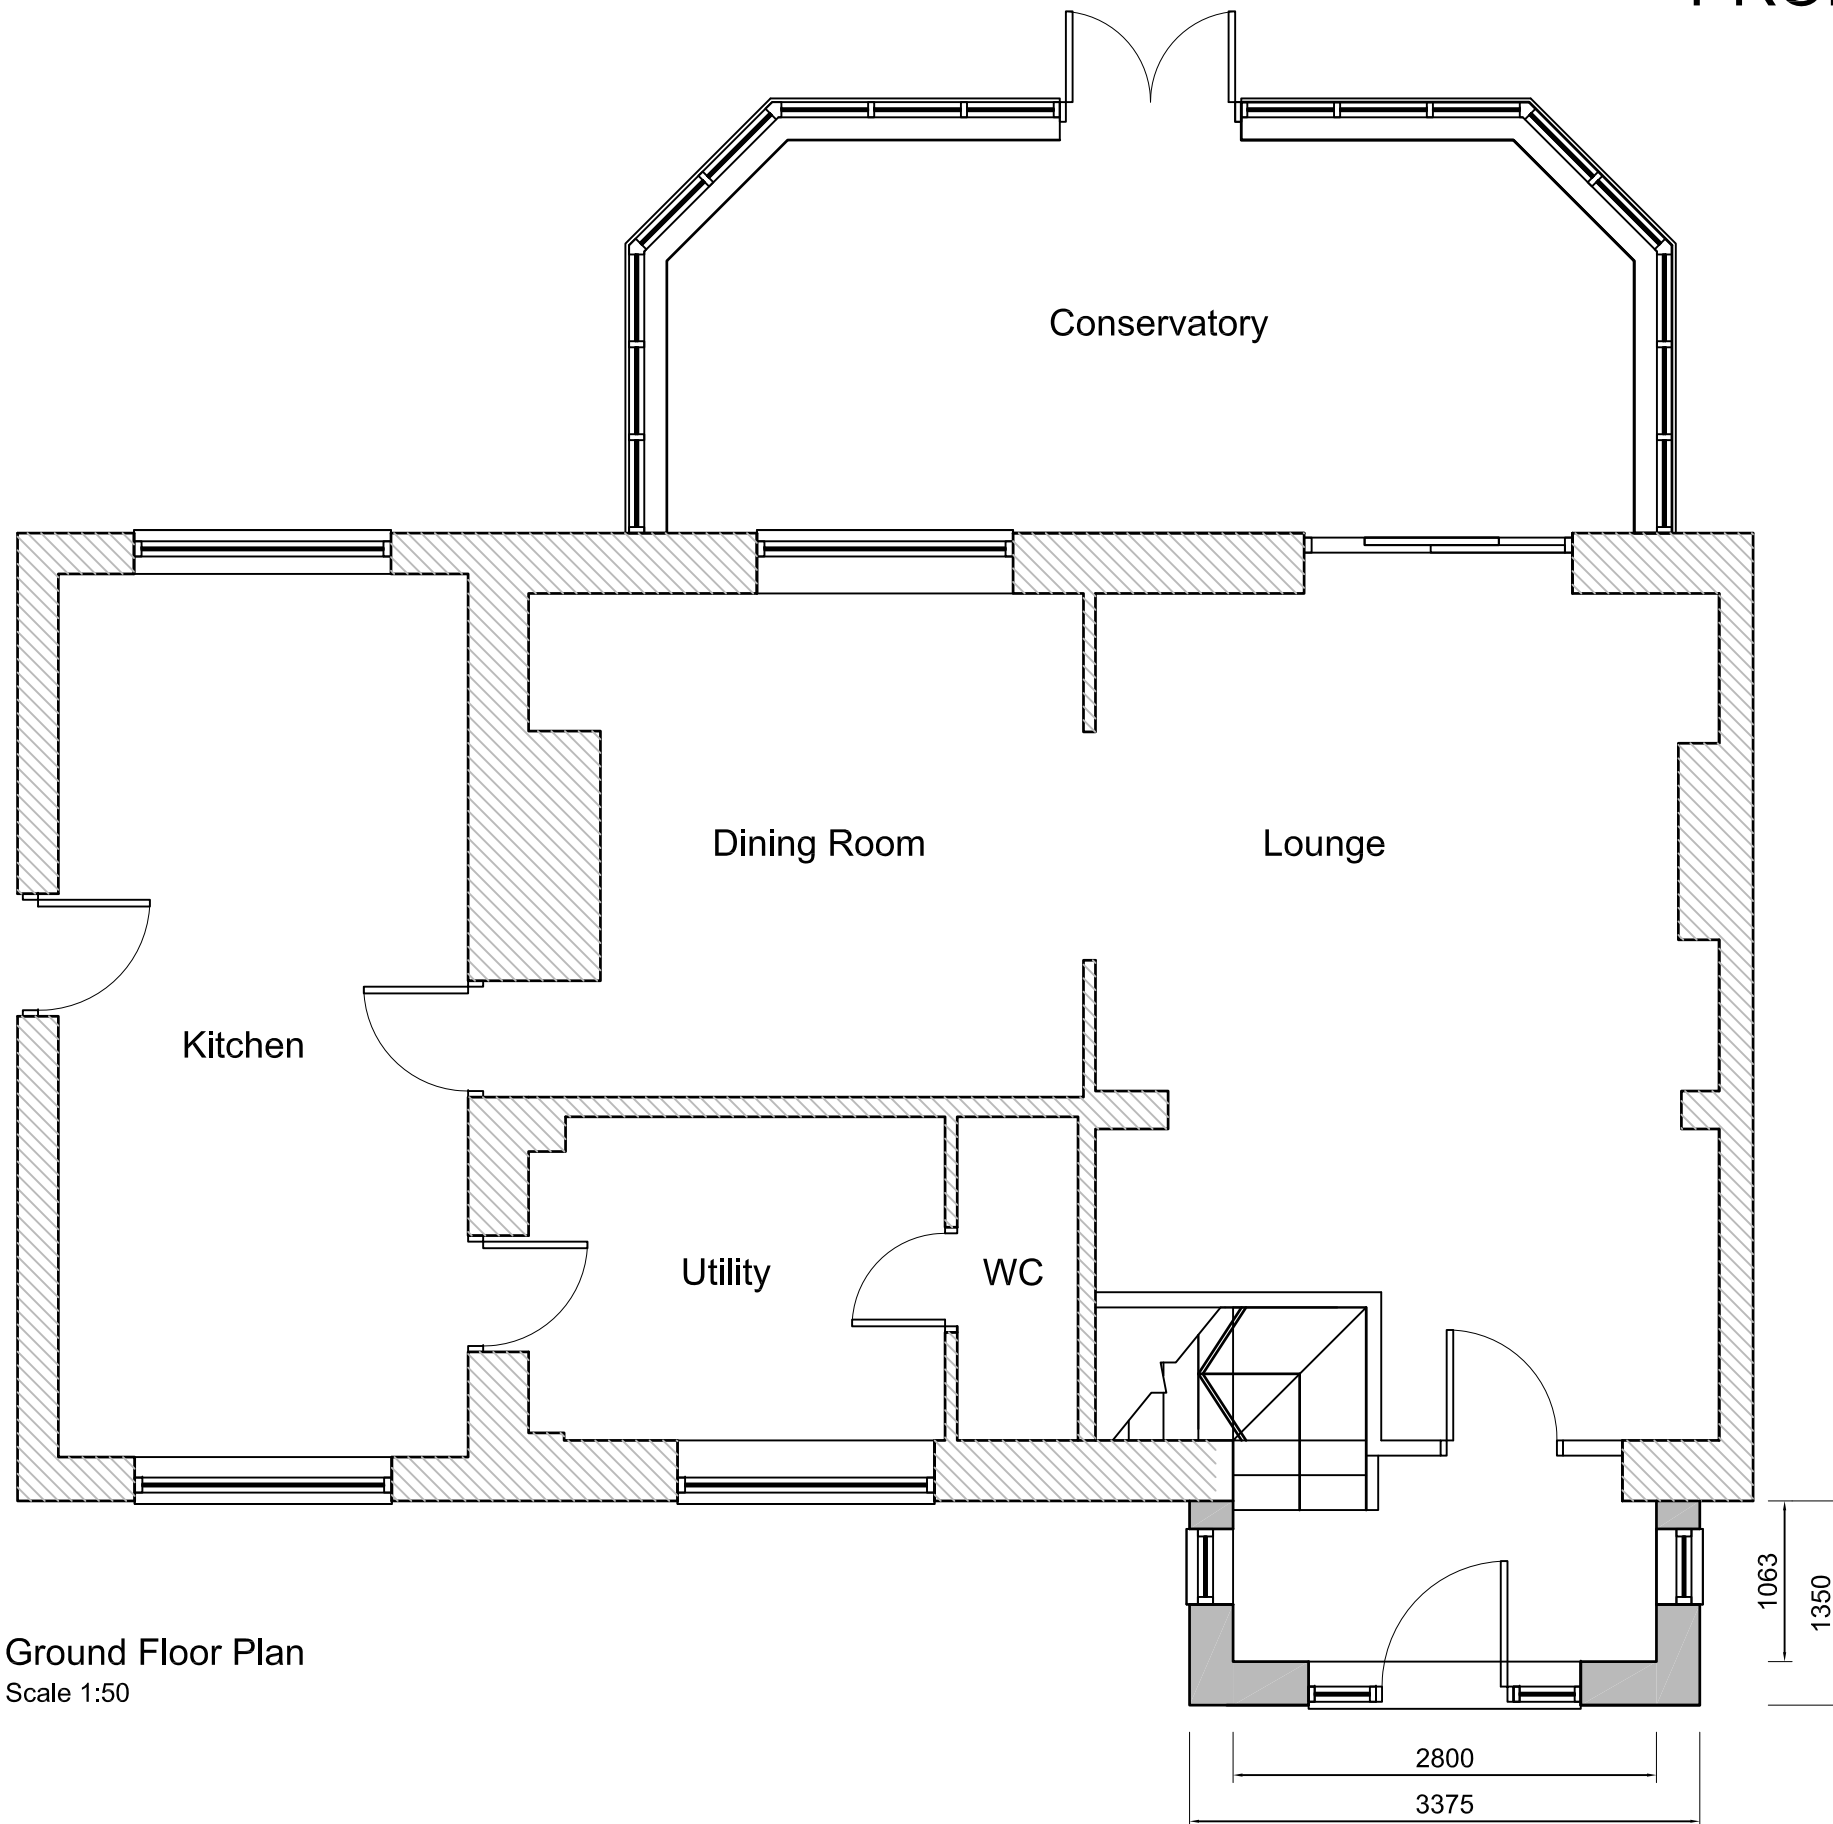

Ground Floor Plan
Scale 1:50

Key:



Existing Construction




Proposed Construction

Lifebox Design

Title: Option 4 - Ground Floor Plan
Drawing No. - 02.09-04_111
Rev. A Scale: 1:50

11 Kirton Rd
Blyton
Gainsborough
Lincolnshire
DN21 3LB

T 01427 628 544
M 07740 084 517
E lifeboxdesign@yahoo.co.uk
W www.lifeboxdesign.co.uk

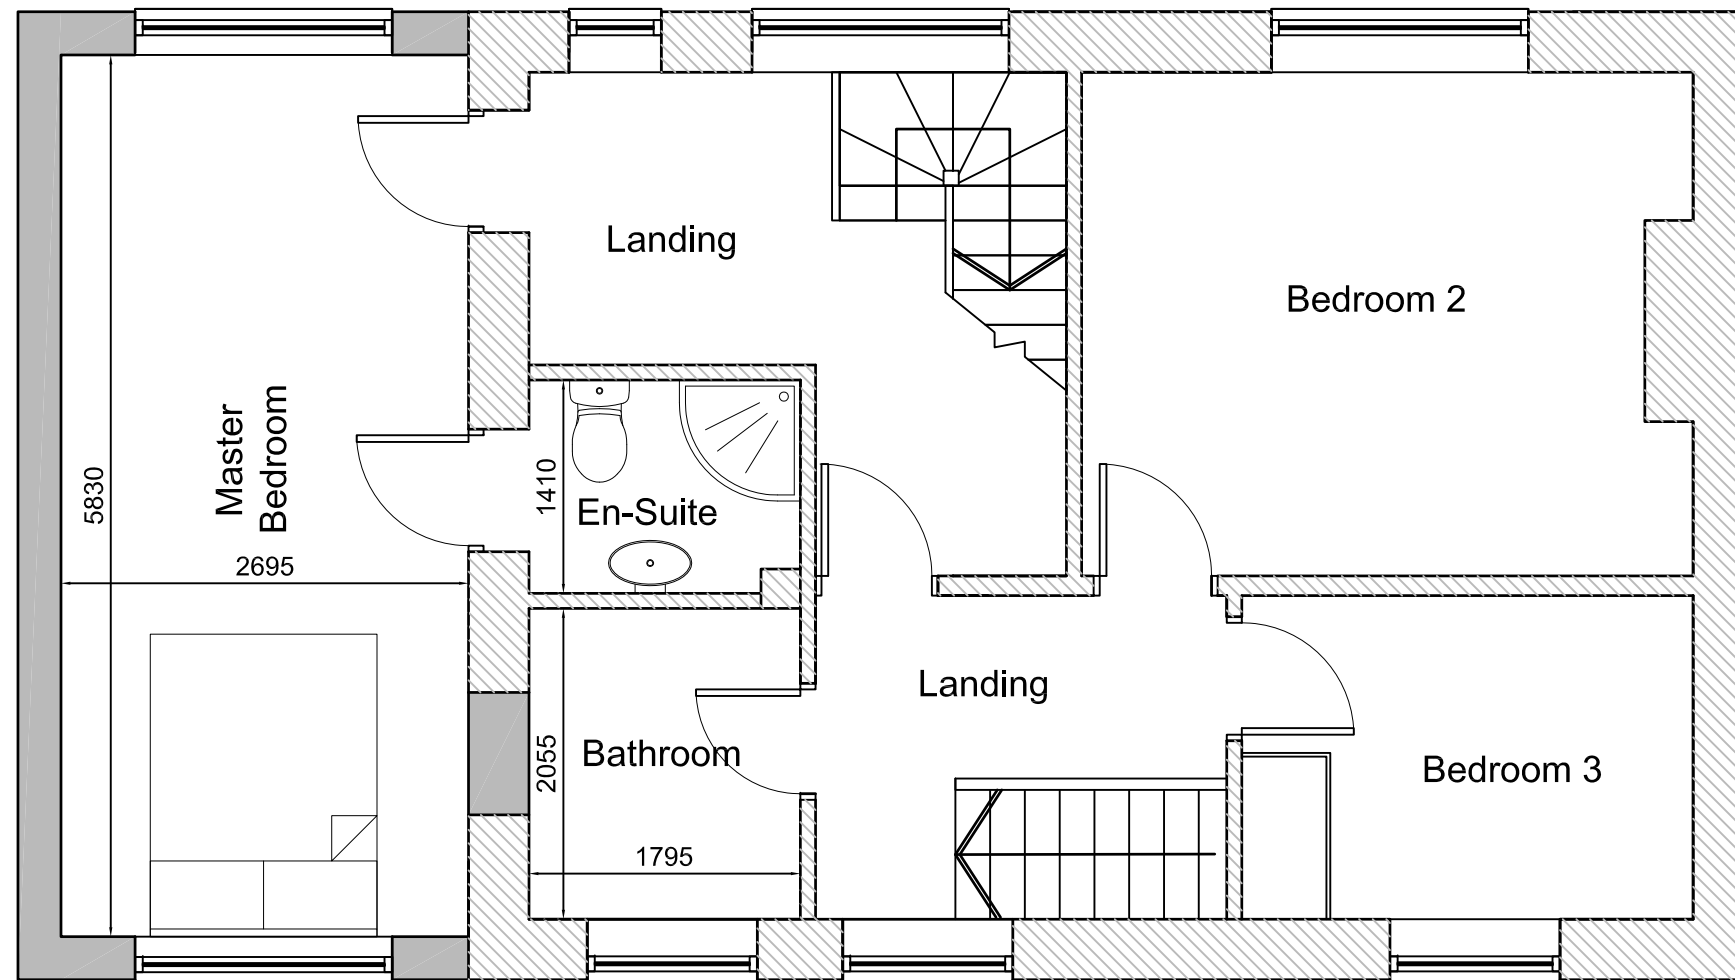

First Floor Plan
Scale 1:50

Key:



Existing Construction



Proposed Construction

Lifebox Design


Title: Proposed First Floor Plan
Drawing No. - 02.09-04_112
Rev. - Scale: 1:50

11 Kirton Rd
Blyton
Gainsborough
Lincolnshire
DN21 3LB

T 01427 628 544
M 07740 084 517
E lifeboxdesign@yahoo.co.uk
W www.lifeboxdesign.co.uk


 
SUPERSEDED

PROPOSED LOFT FLOOR PLAN

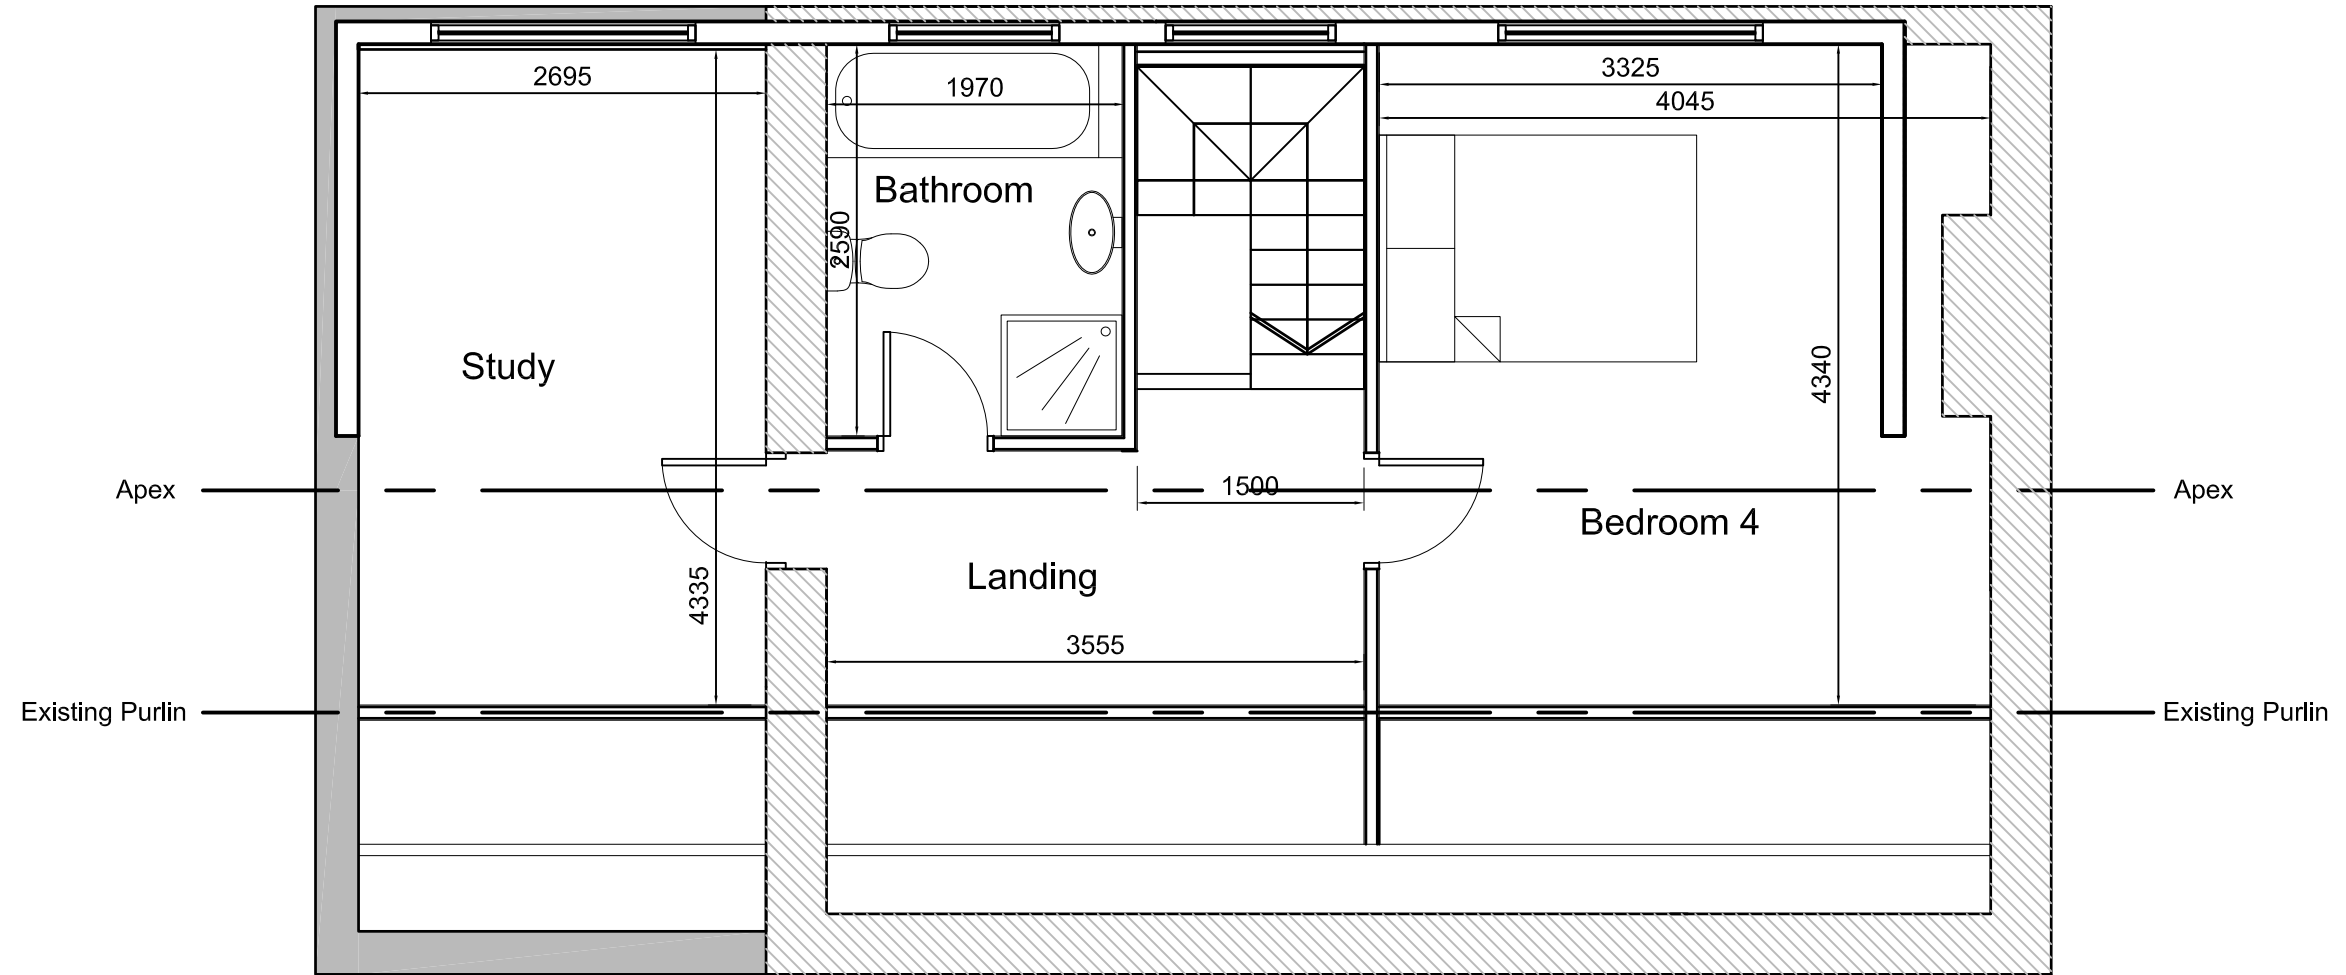

Loft Floor Plan
Scale 1:50

Key:

-  Existing Construction
-  Proposed Construction

Lifebox Design

Title: Proposed Loft Floor Plan
Drawing No. - 02.09-04_114
Rev. - Scale: 1:50

11 Kirton Rd
Blyton
Gainsborough
Lincolnshire
DN21 3LB
T 01427 628 544
M 07740 084 517
E lifeboxdesign@yahoo.co.uk
W www.lifeboxdesign.co.uk

Rev. A - Porch added

04/08/09



Brown UPVC windows to match existing house

Brickwork to match existing house

Front Elevation
Scale 1:100



Bitumast felt roof to dormer

Velux roof window

Brown UPVC windows to match existing house


Rose tile cladding to dormer sides. Size and colour to match existing.

Brown UPVC windows to match existing house

Brickwork to match existing house

Brown UPVC windows to match existing house

Rear Elevation
Scale 1:100

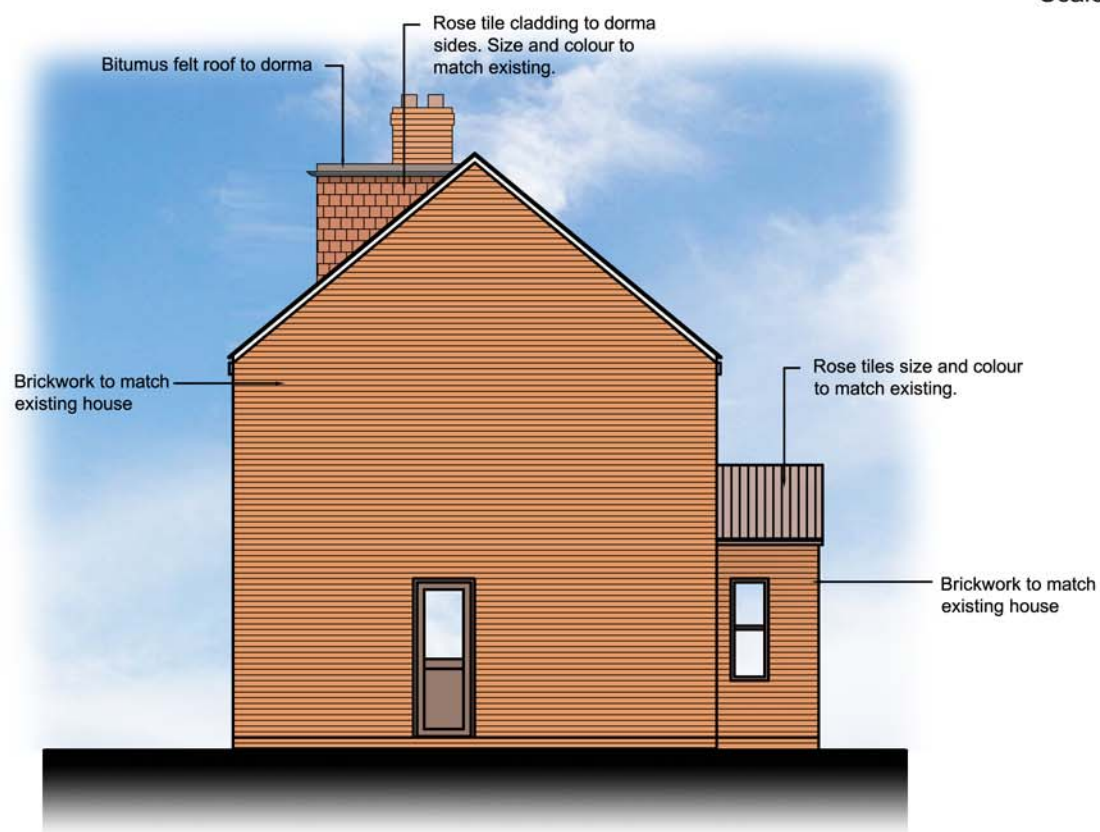

Bitumast felt roof to dormer


Rose tile cladding to dormer sides. Size and colour to match existing.

Brickwork to match existing house

Rose tiles size and colour to match existing.

Brickwork to match existing house

Side Elevation
Scale 1:50

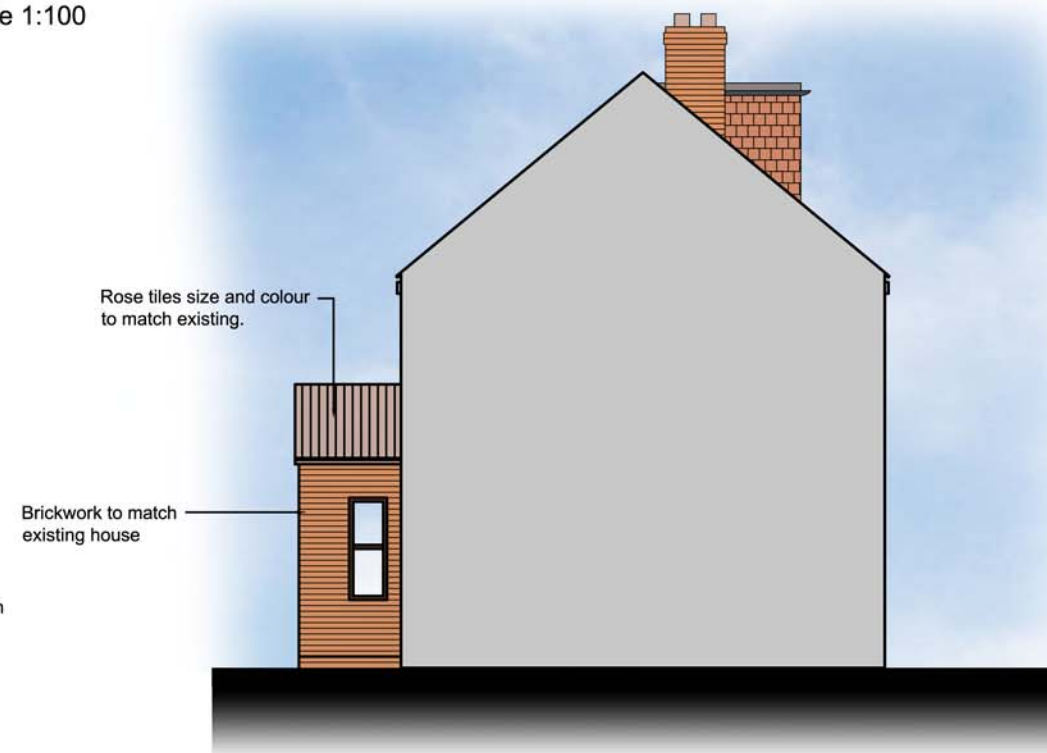

Rose tiles size and colour to match existing.

Brickwork to match existing house

Side Elevation
Scale 1:100

Lifebox Design

Title: Proposed Elevations
Drawing No. - 02.09-04_115
Rev. A Scale: 1:100

11 Kirton Rd
Blyton
Gainsborough
Lincolnshire
DN21 3LB

T 01427 628 544
M 07740 084 517
E lifeboxdesign@yahoo.co.uk
W www.lifeboxdesign.co.uk