




Existing Side Elevation
Scale 1:100

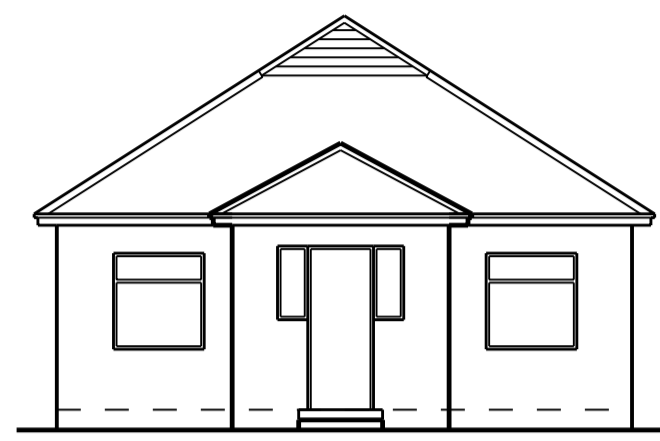


Existing Front Elevation
Scale 1:100

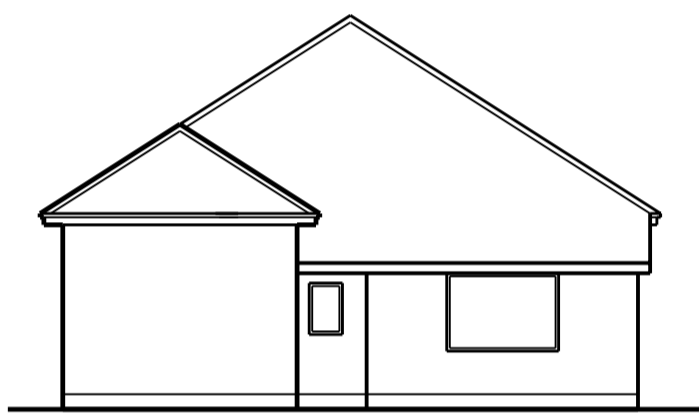


Existing Rear Elevation
Scale 1:100

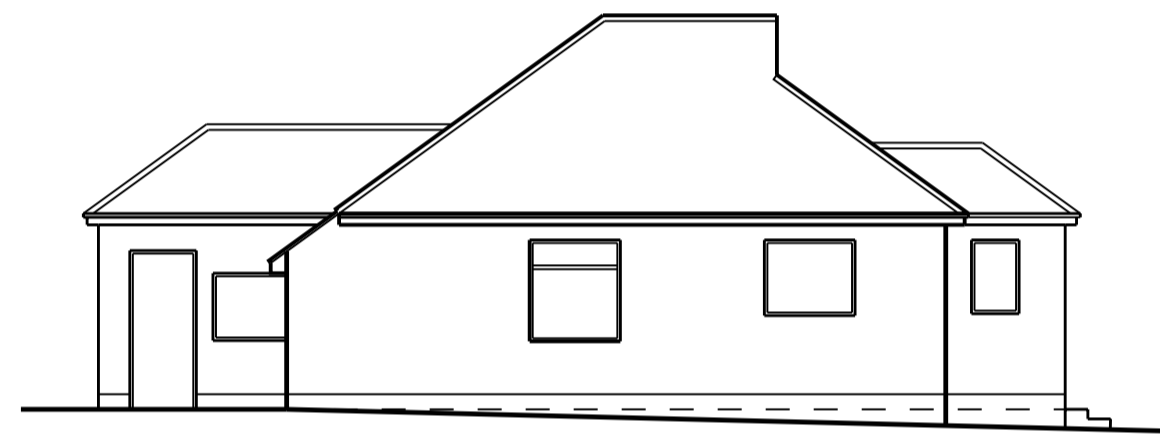

Existing Side Elevation
Scale 1:100

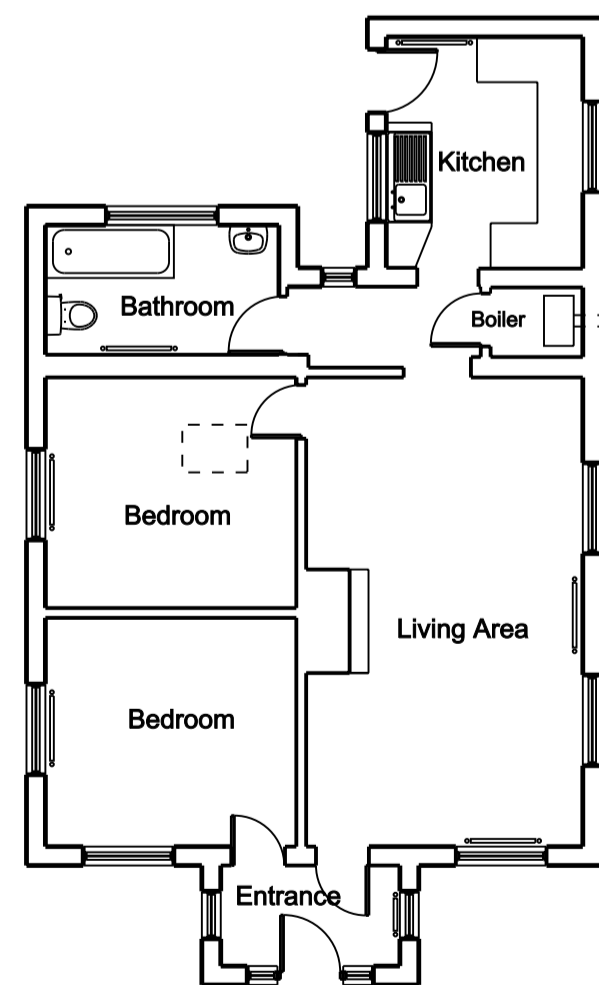

Existing Ground Floor Plan
Scale 1:100

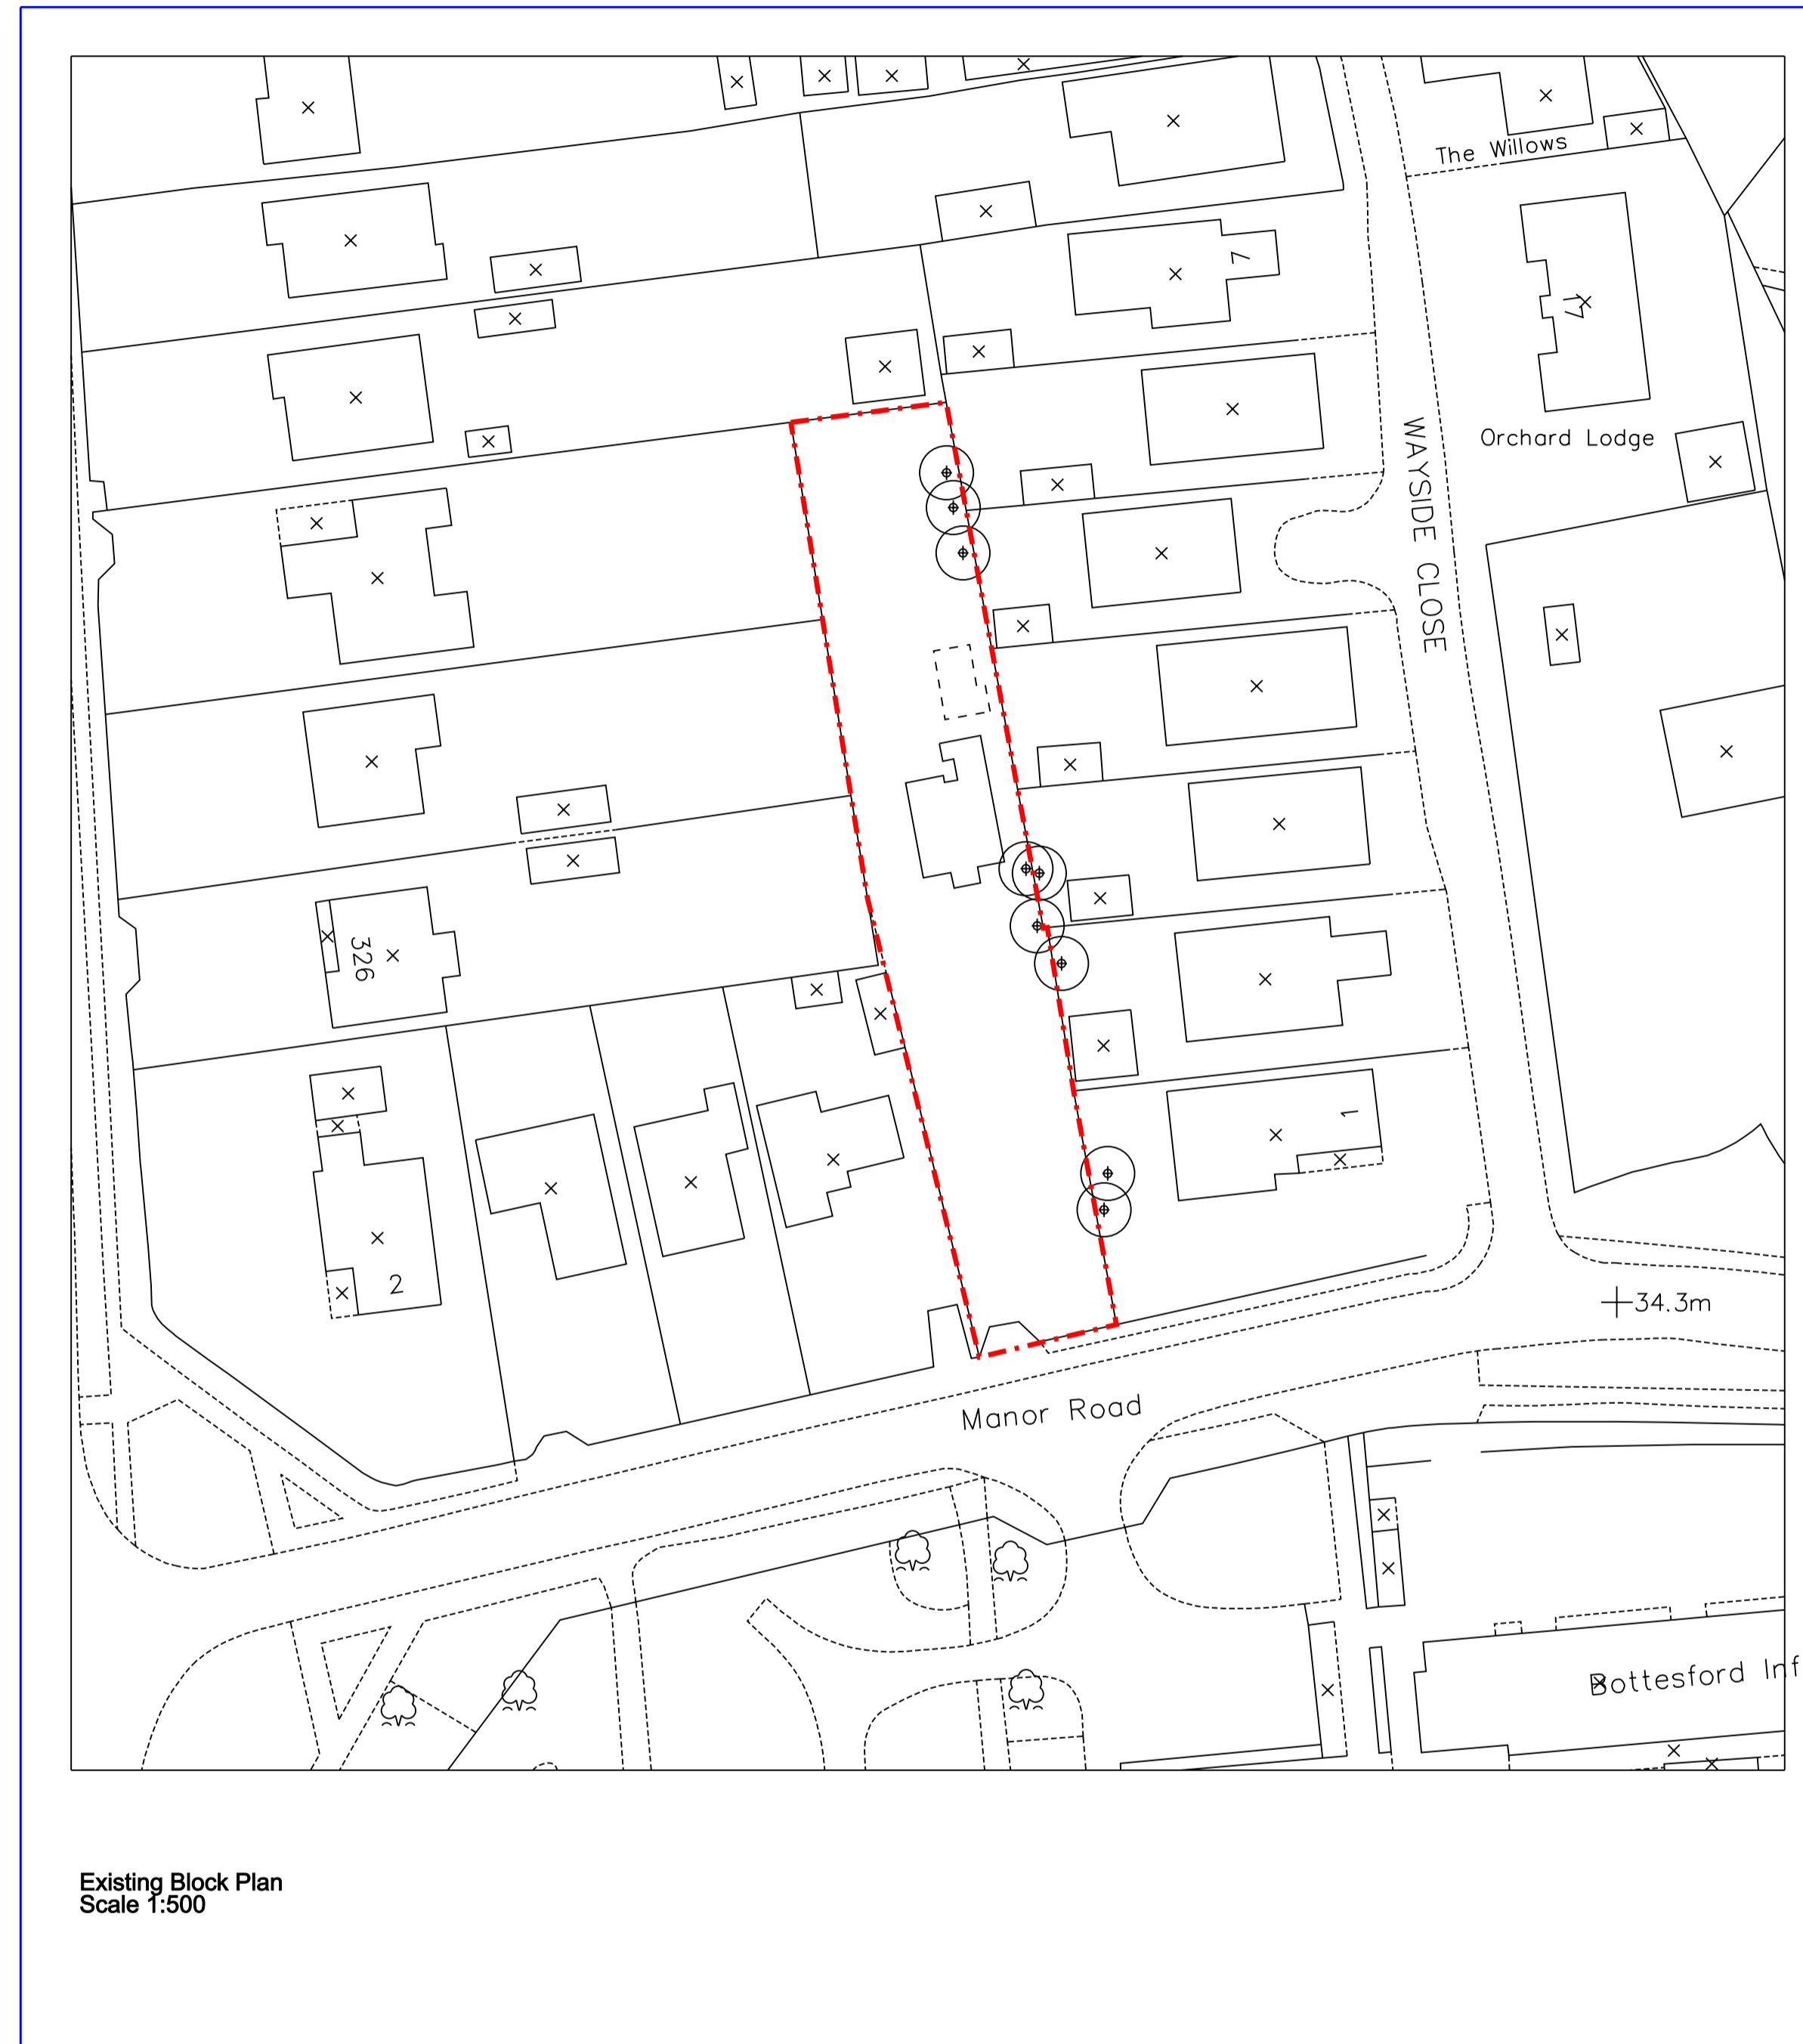

Existing Block Plan
Scale 1:500

General Notes

NOTES: -

This drawing must NOT be scaled.

Work shall not commence until all planning and building regulation approvals have been obtained in full.

All dimensions and levels to be checked on site prior to commencement of work on site.

Any discrepancies to be reported to the architect.

This drawing is for planning / building control purposes only. Detail design and specification shall be the sole responsibility of the contractor.

All drains & services to be located by contractor.

Amendments

ETTRIDGE ARCHITECTURE LTD

SUITE 1 WATERS EDGE BUSINESS CENTRE
MALKILN ROAD
BARTON-UPON-HUMBER
NORTH LINCOLNSHIRE
DN18 5JR

01652 631545 (t) 01652 631547 (f) www.ettridge.net

Project

Extension to:
10 Manor Road, Scunthorpe

Client

Mr. McPheat

Drawing Title

Existing & Proposed
Plans, Elevations & Block Plan

Drawn by:

Checked by:

Drawing No:

07 40 - 001

Scale: 1:100/500 @ A1

Date: December 2007