

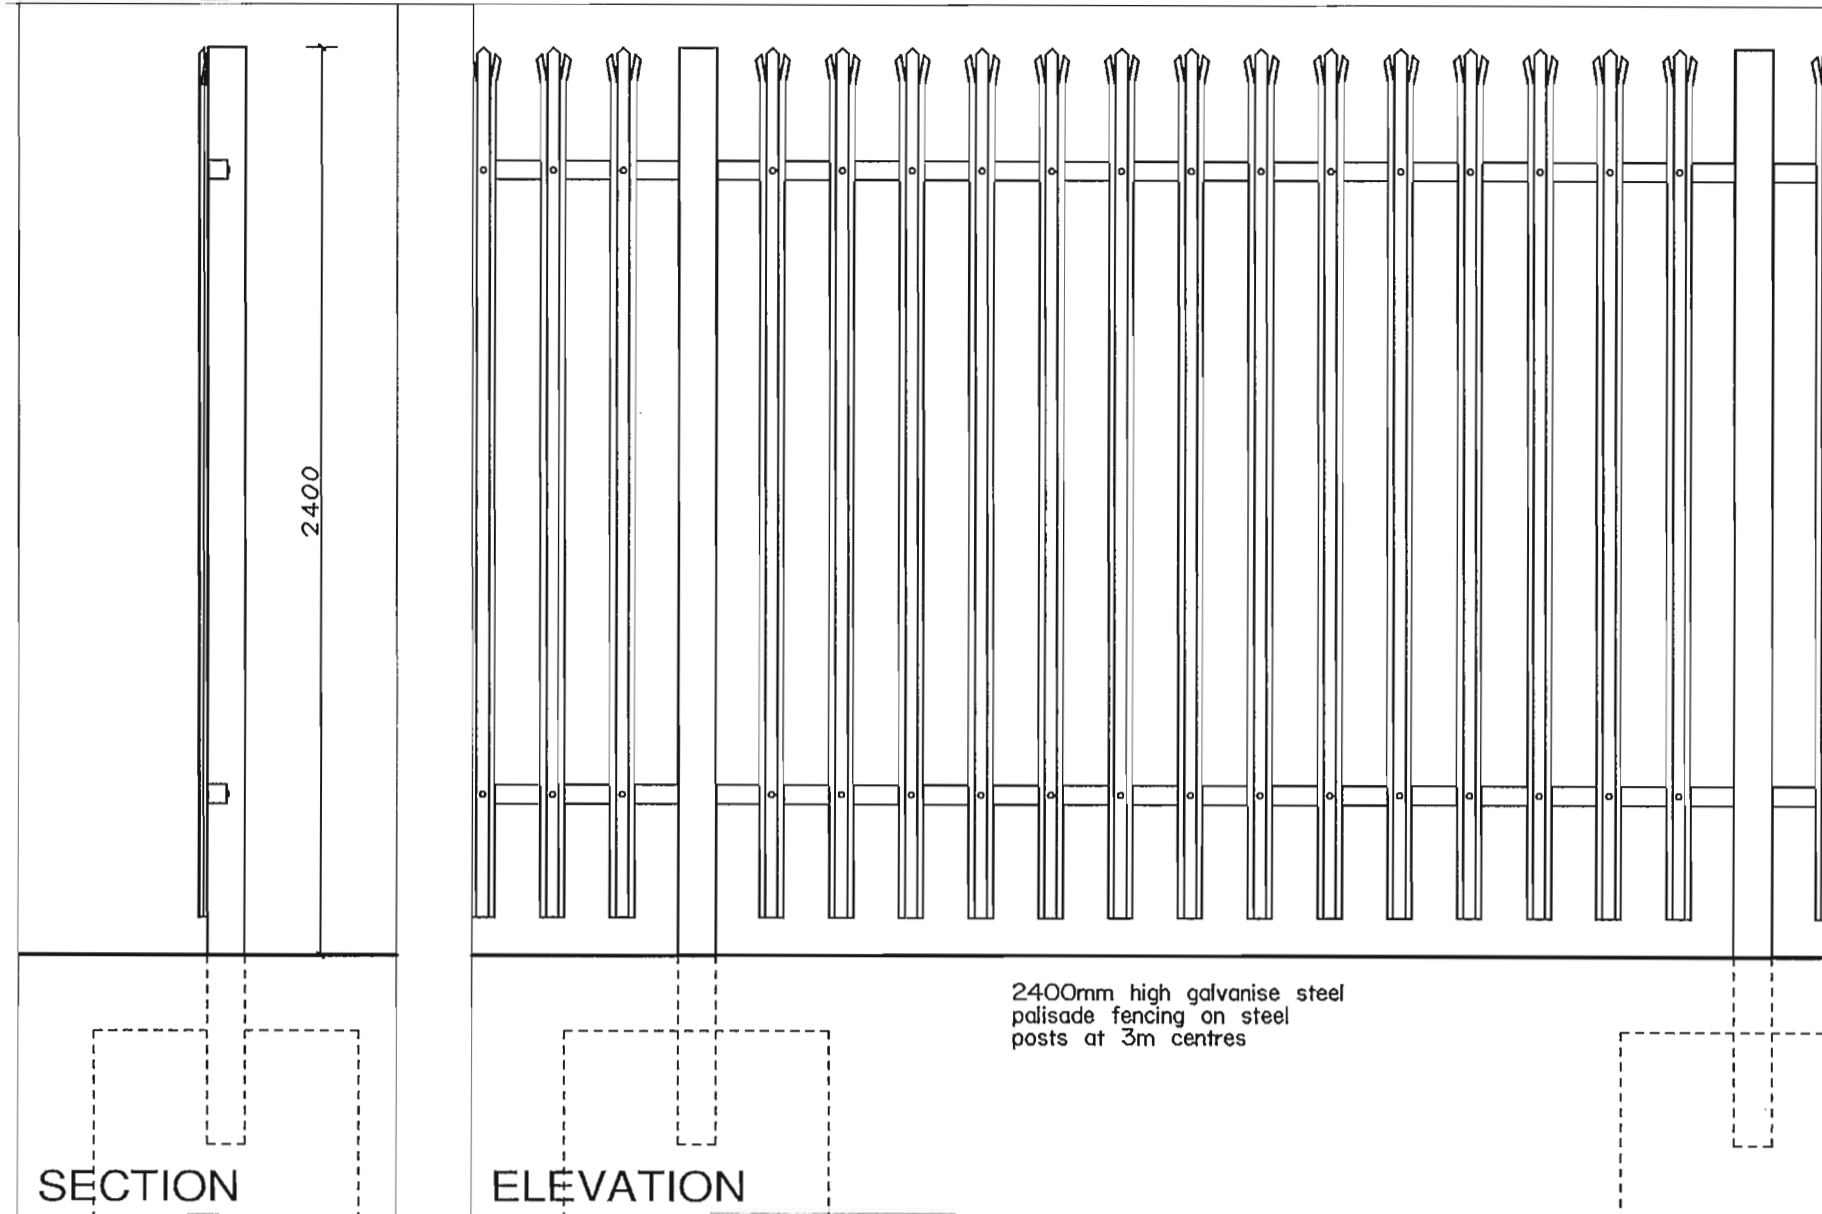
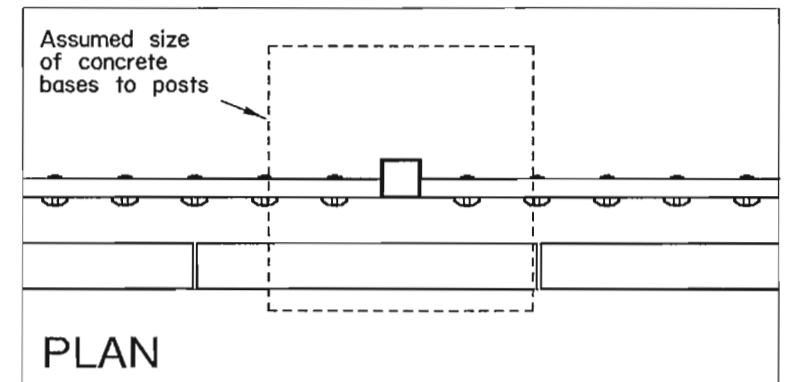


EXISTING SITE FENCING
1:20

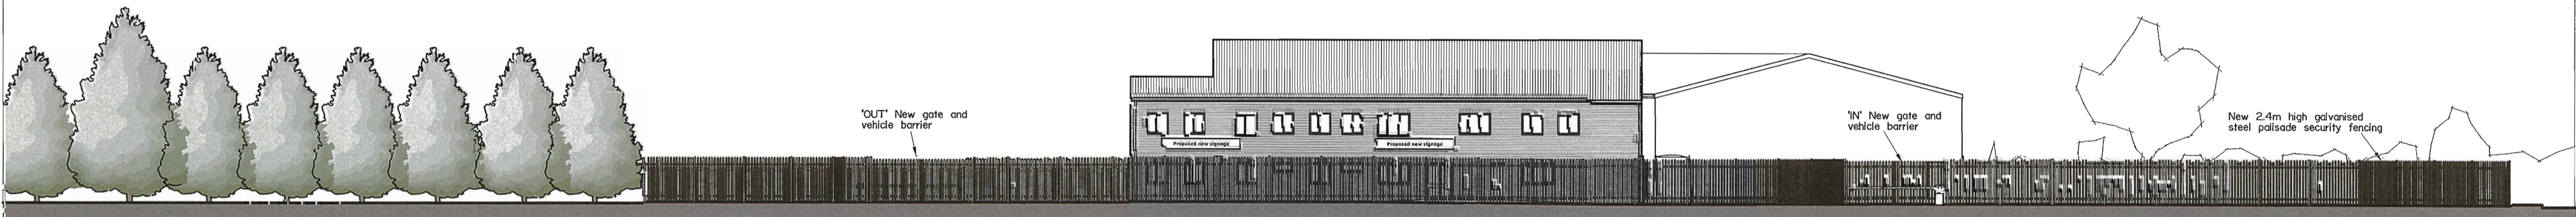



PROPOSED PERIMETER FENCING
1:20

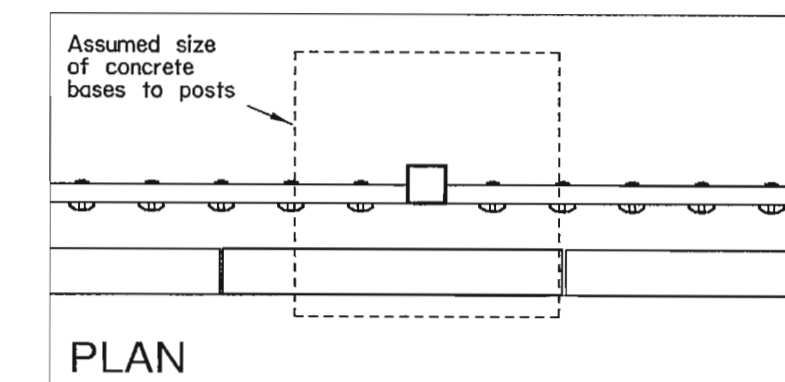


WEST ELEVATION ACROSS SITE

SUPERSEDED

DEVELOPMENT CONTROL SECTION
24 MAR 2010
DATE RECEIVED

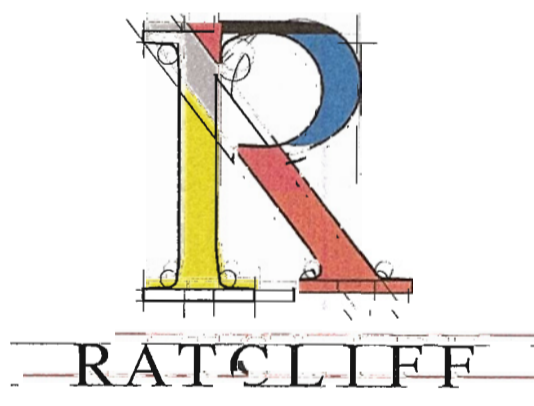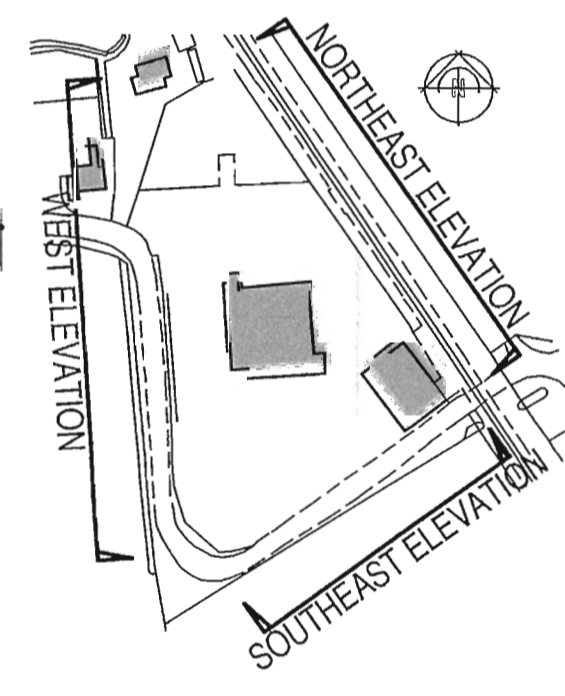


CLIENT
CSL IMMINGHAM

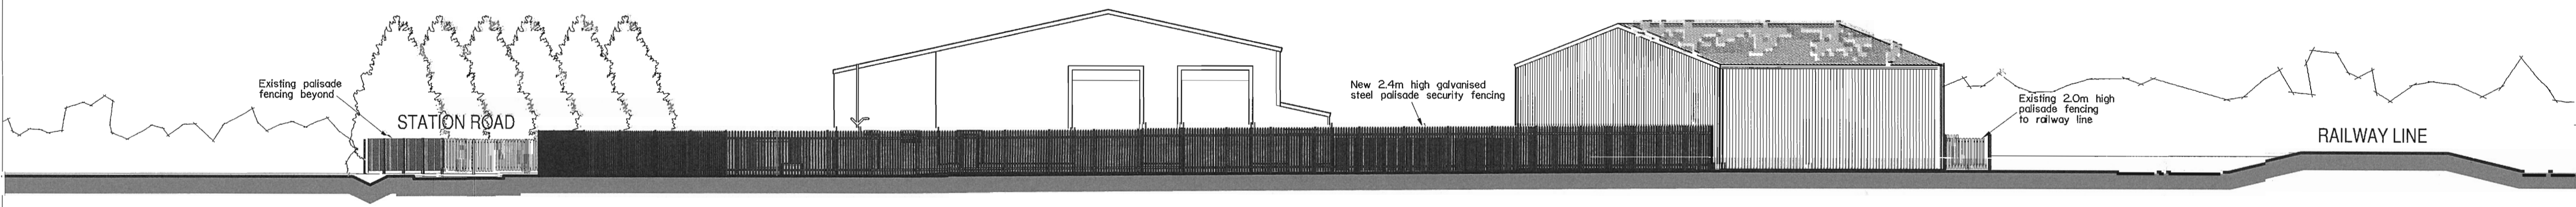

SOUTHEAST ELEVATION ACROSS SITE

PROJECT
WORKS TO WORKSHOP AT STATION ROAD
SOUTH KILLING HOME IMMINGHAM

DRAWINGS
X-SITE ELEVATIONS AS PROPOSED

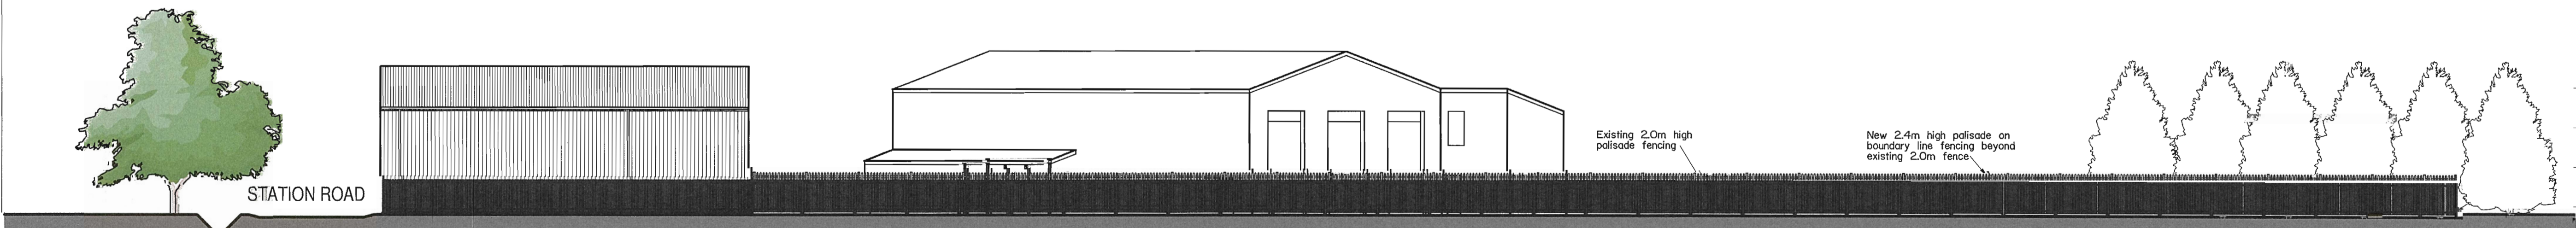

NORTHEAST ELEVATION ACROSS SITE

DRAWING NUMBER	REV
930-008	A
SCALE @ A1	DATE
1:200	13.01.10
AUTHOR	STATUS
M.T.	i

CHARTERED ARCHITECTS
PROJECT MANAGERS
INTERIOR DESIGNERS

