




North Elevation
Scale 1:100

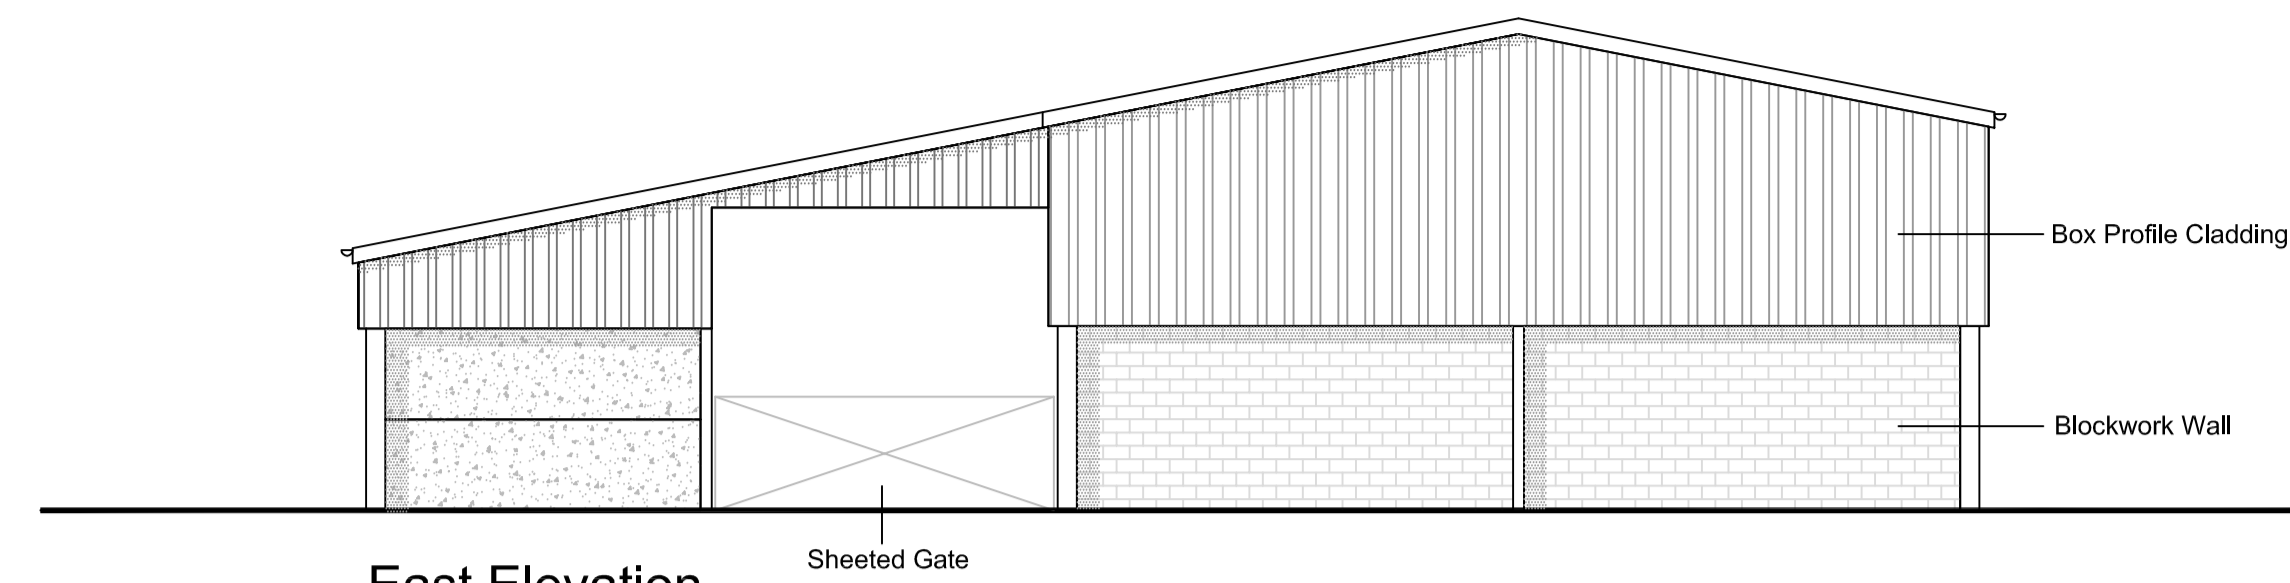


East Elevation
Scale 1:100

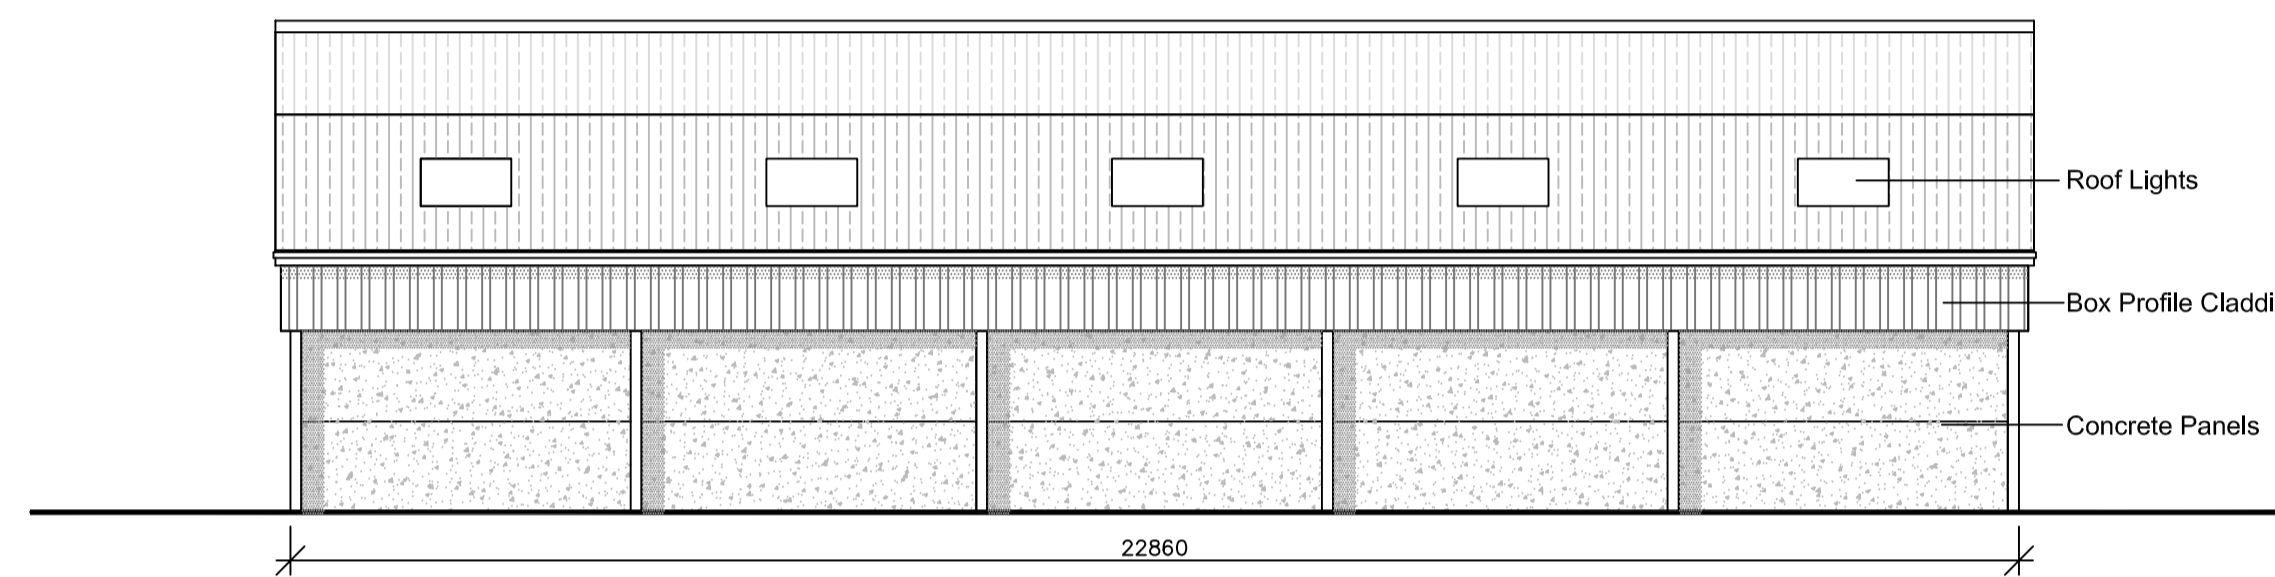

South Elevation
Scale 1:100

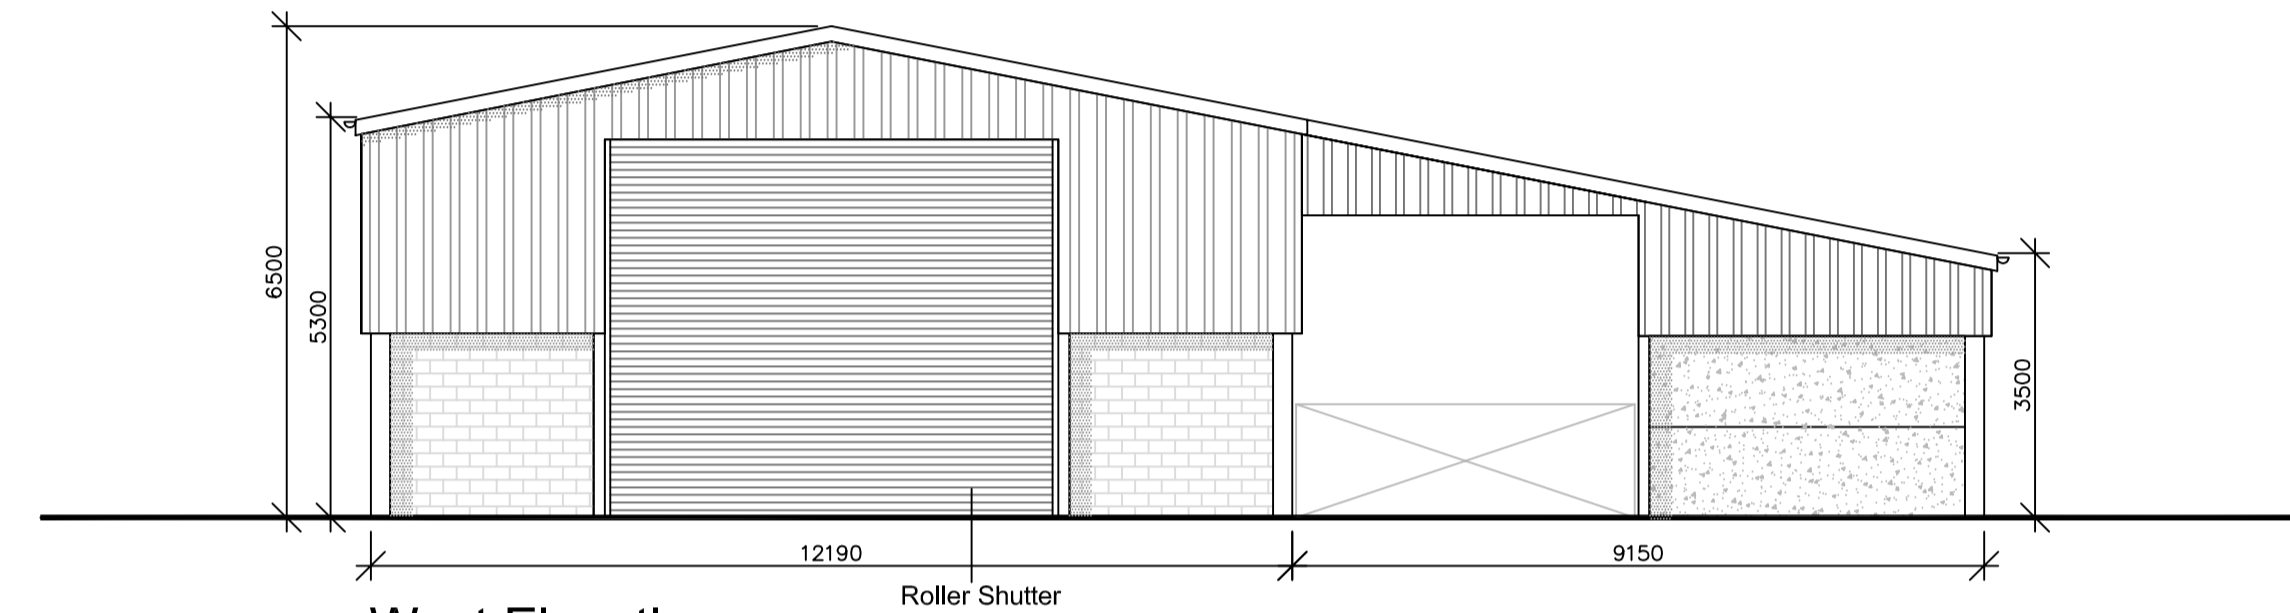

West Elevation
Scale 1:100

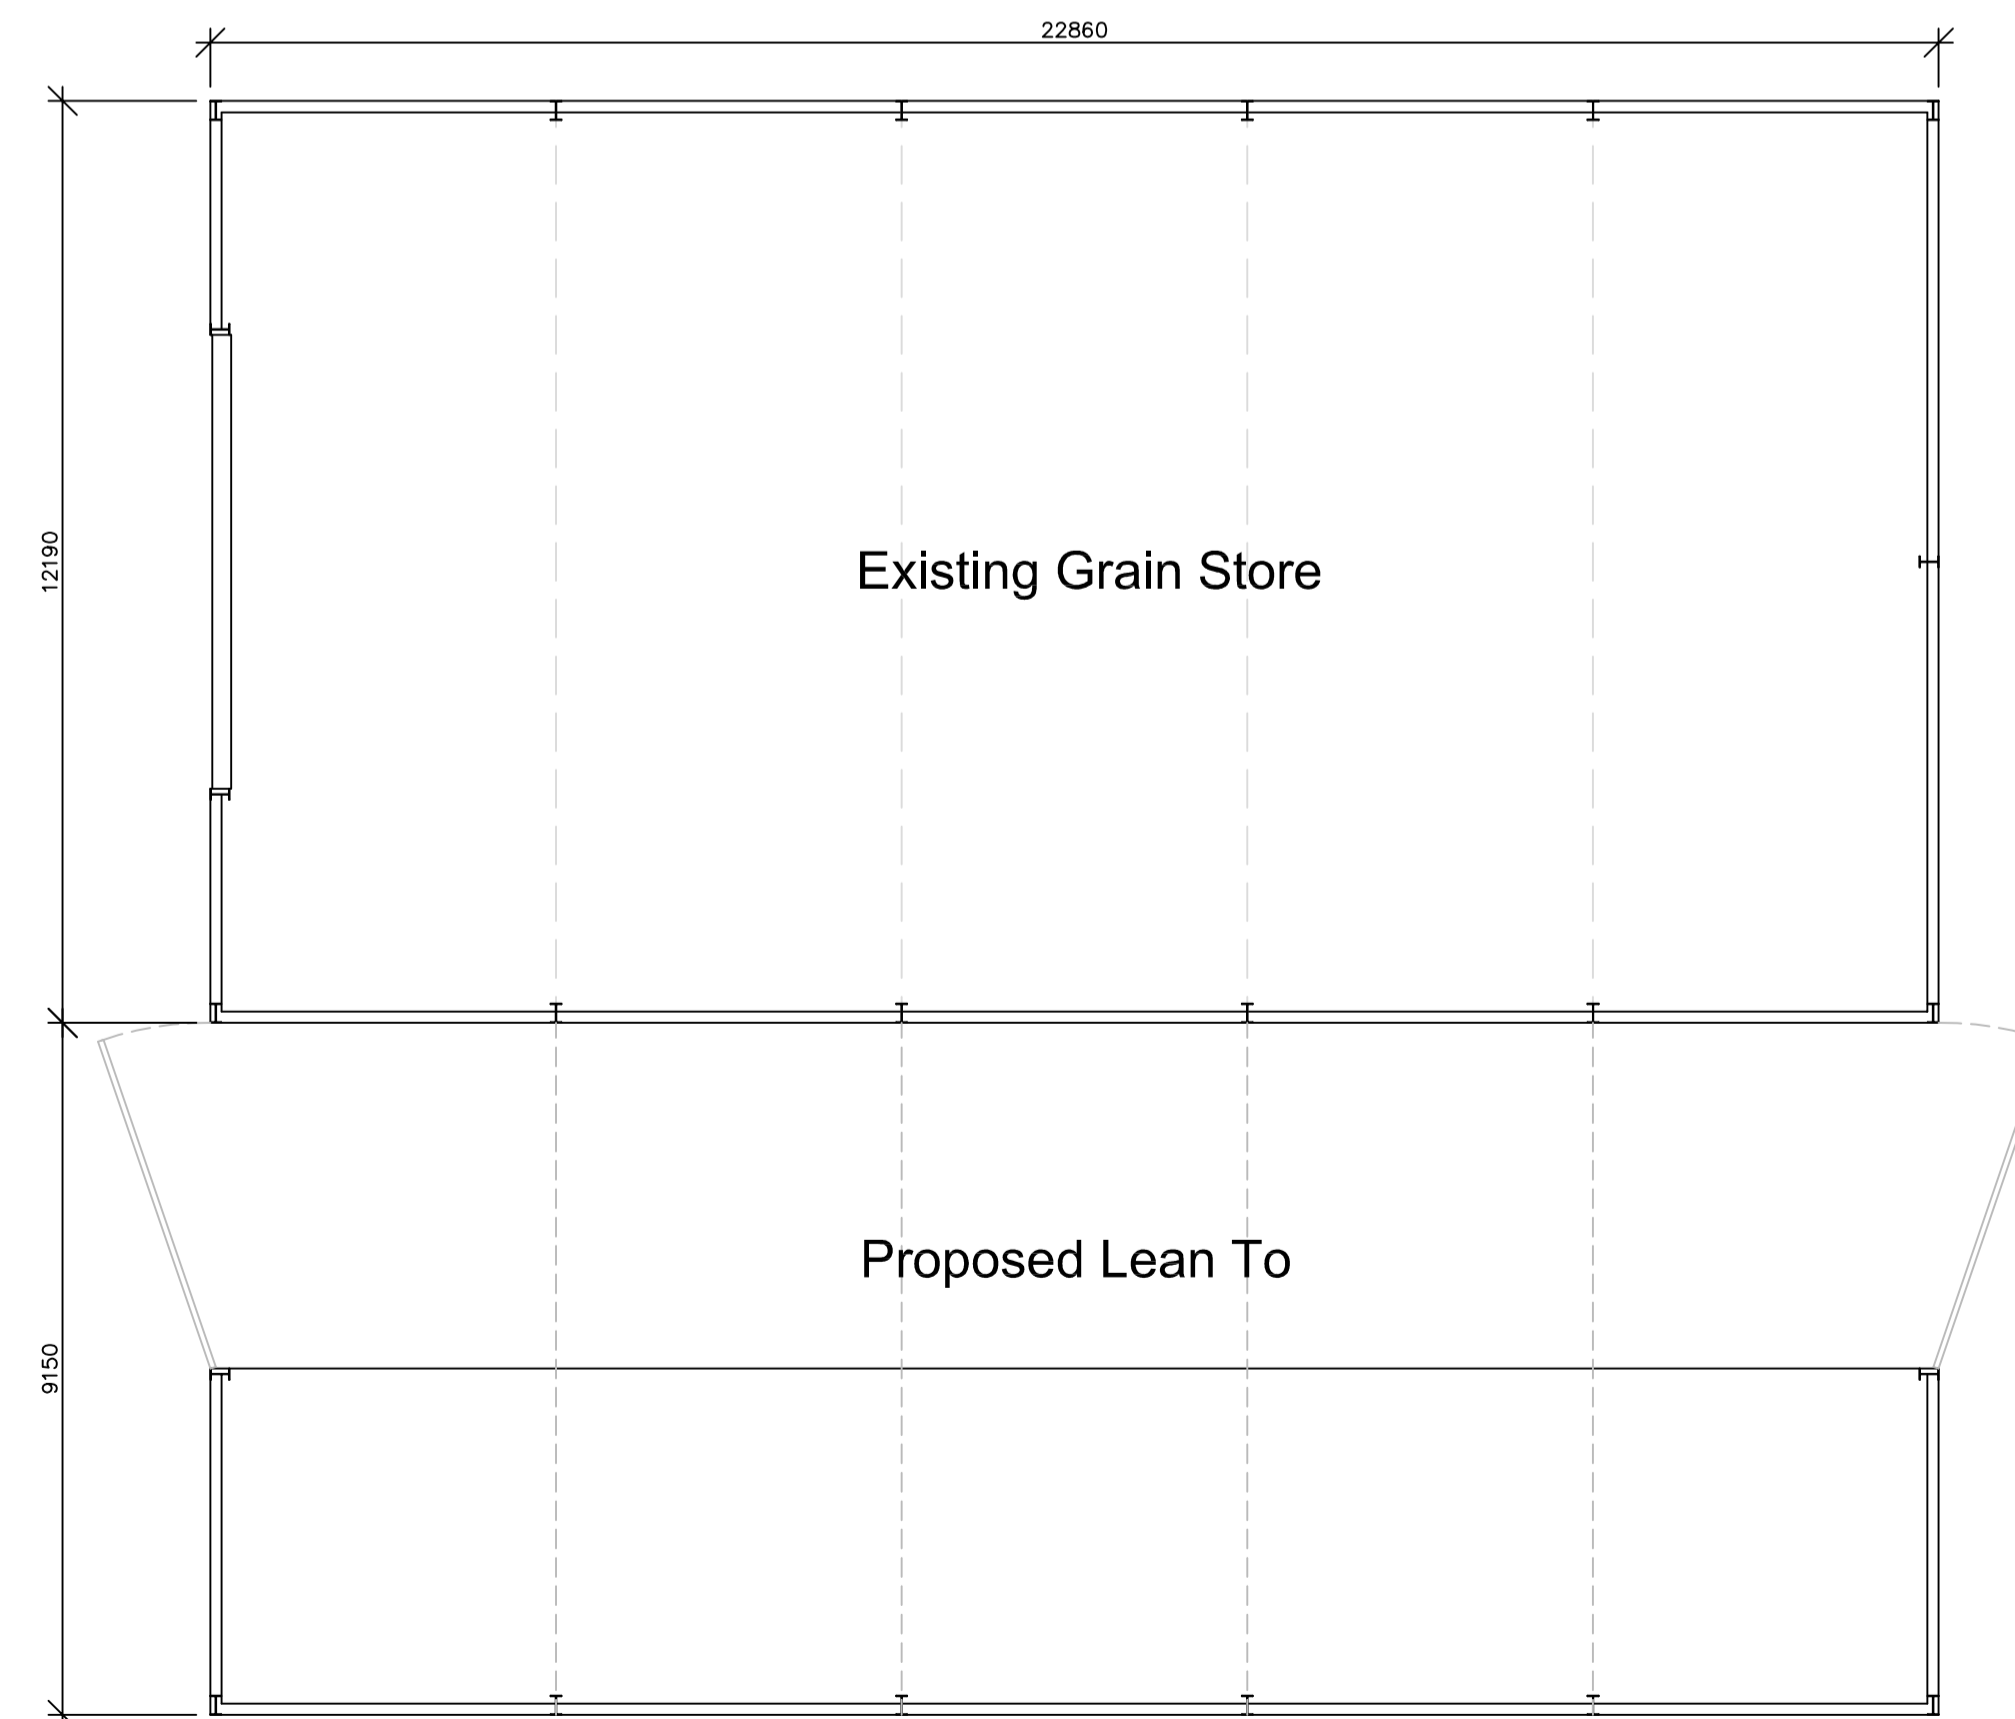

Floor Plan
Scale 1:100

© Copyright to Acorus Rural Property Services Ltd.
NOTES
 1. IF IN DOUBT ASK
 2. DO NOT SCALE. WRITTEN DIMENSIONS TO BE USED ONLY.
 3. THIS DRAWING IS CONFIDENTIAL AND REMAINS THE EXCLUSIVE PROPERTY OF ACORUS. DO NOT COPY UNLESS AUTHORISED.

REVISIONS

No.	Date	Description	Ver.



Lincoln House, Lincoln Way,
 Sherburn in Elmet, LEEDS, LS25 6PJ
 Tel: (01977) 682 313 Fax: (01977) 682 465

JOB TITLE
 Wroot Grange Farm
 Thorn Bank
 Wroot
 Doncaster, DN9 2BJ

CLIENT
 AK & JMK Wilson & Son

DATE 12-03-10 **SCALE** 1:100

ORIGIN RSS **VERIFIED** MR

DRAWING TITLE
 Existing Grain Store and Proposed Lean To Building
 Elevations & Floor Plan

FILE REF. **DRAWING No.** **REV.**
 Wilson 03