




EXISTING GROUND FLOOR LAYOUT

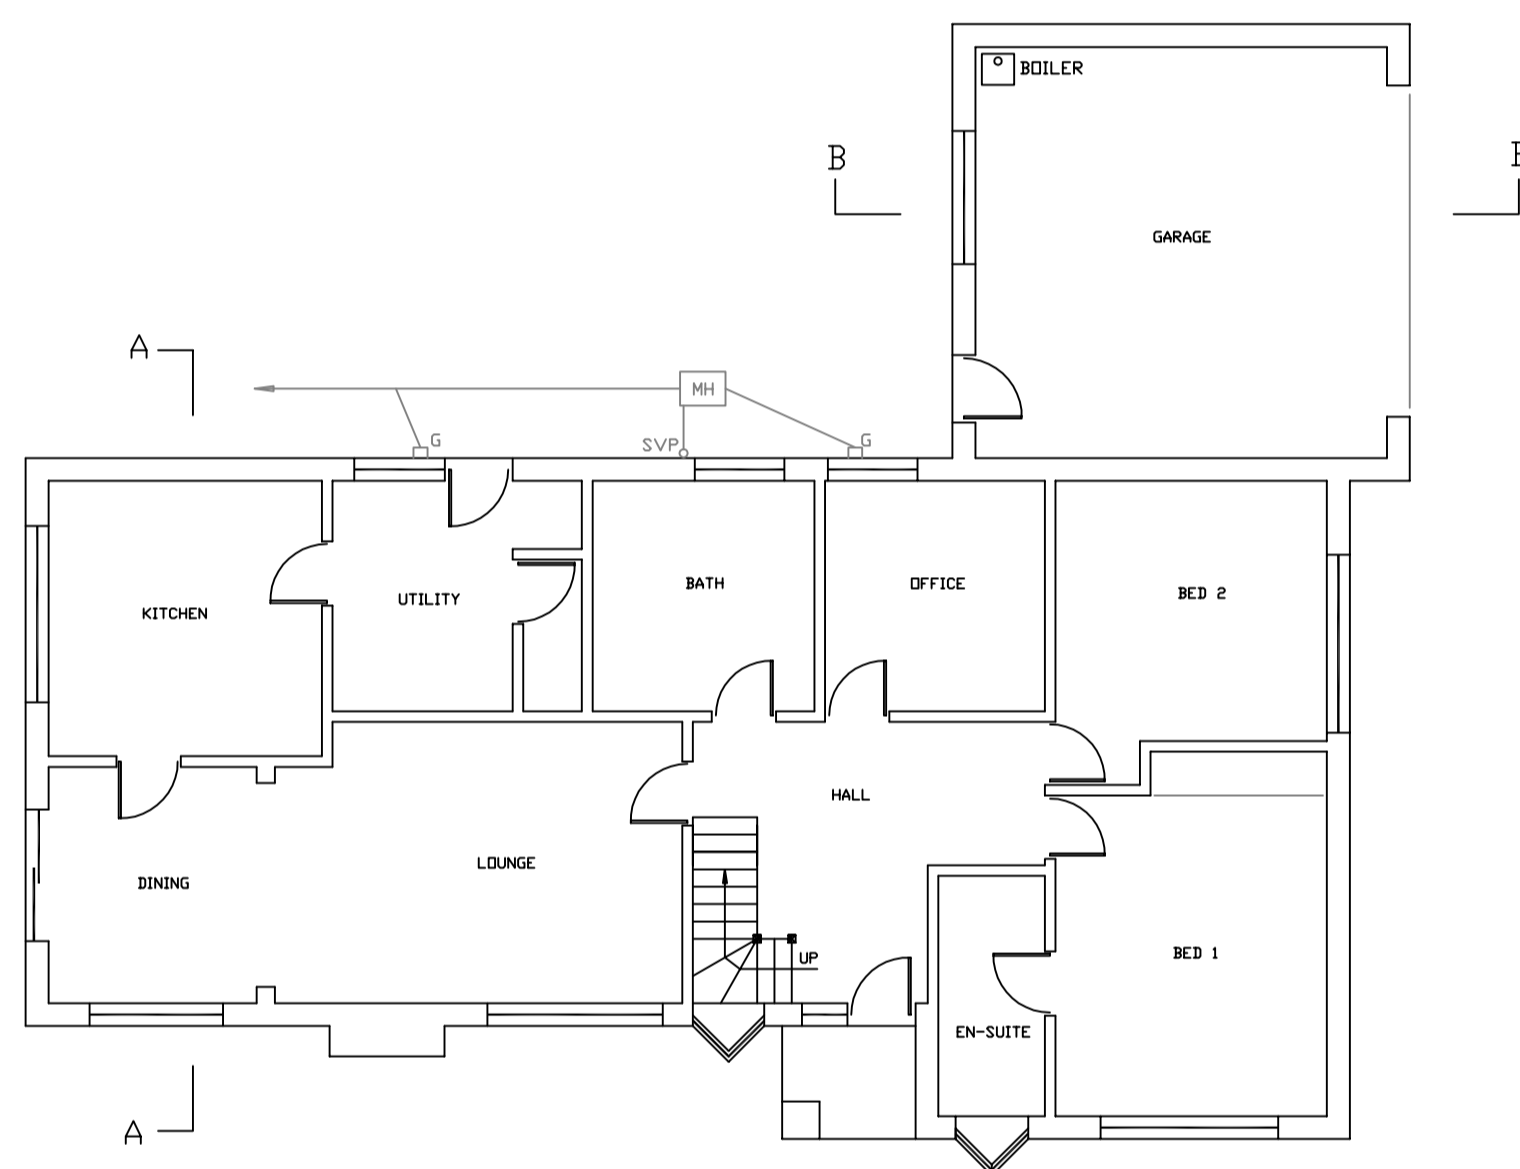

PROPOSED GROUND FLOOR LAYOUT

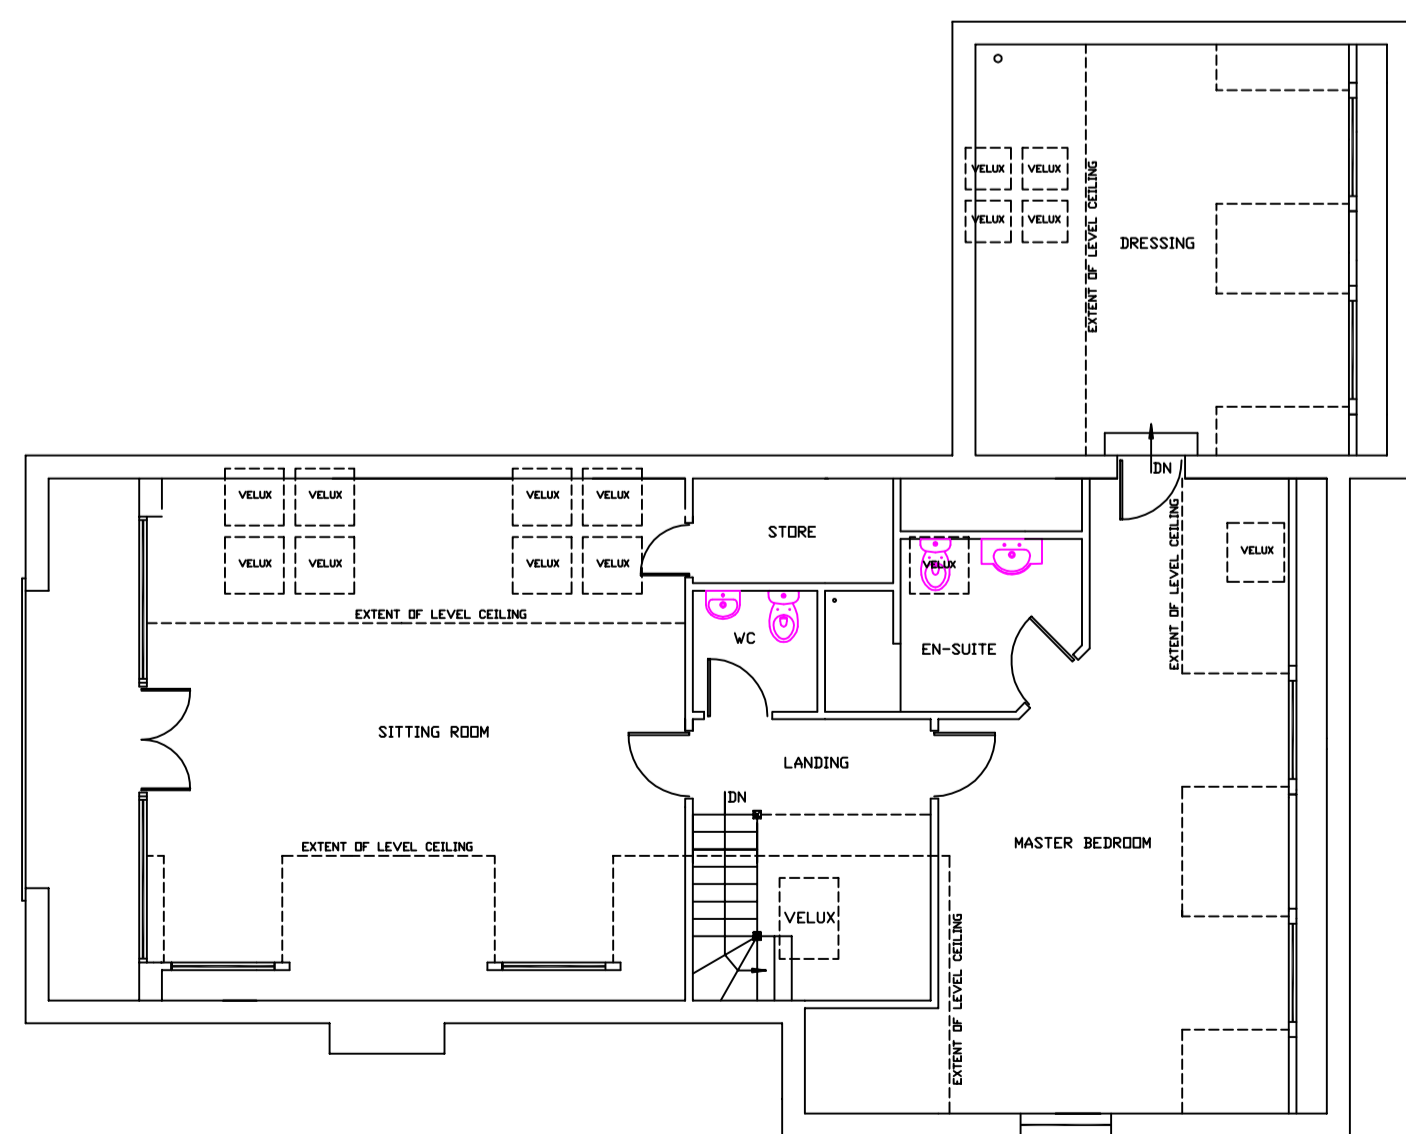


PROPOSED FIRST FLOOR LAYOUT

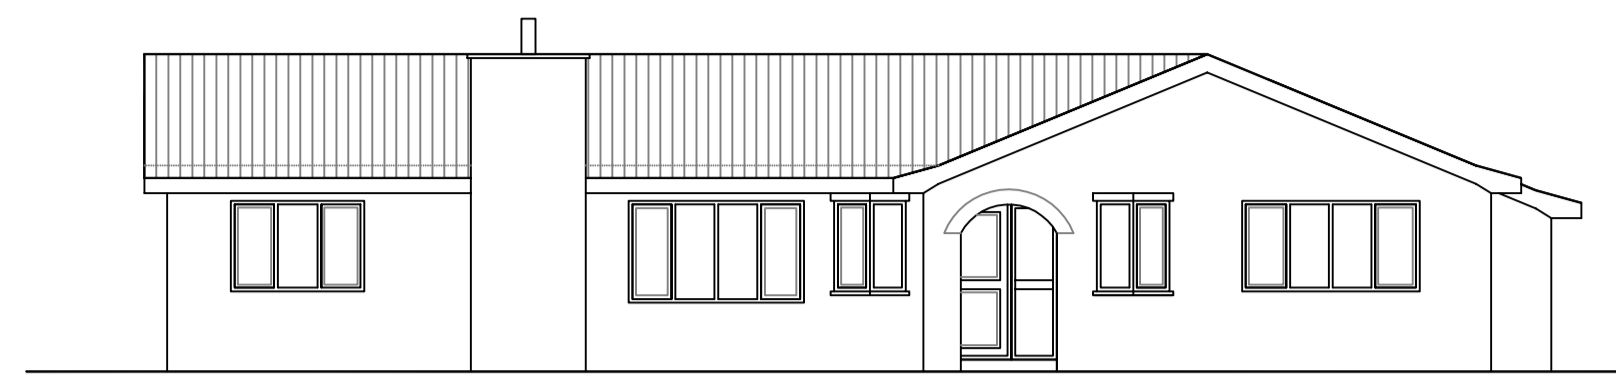

EXISTING FRONT ELEVATION




PROPOSED FRONT ELEVATION

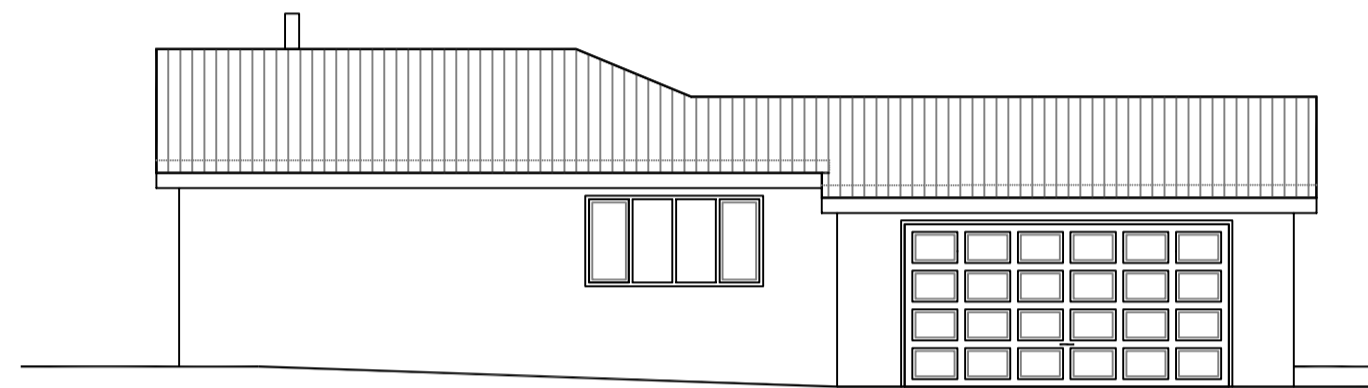

EXISTING SIDE ELEVATION




PROPOSED SIDE ELEVATION

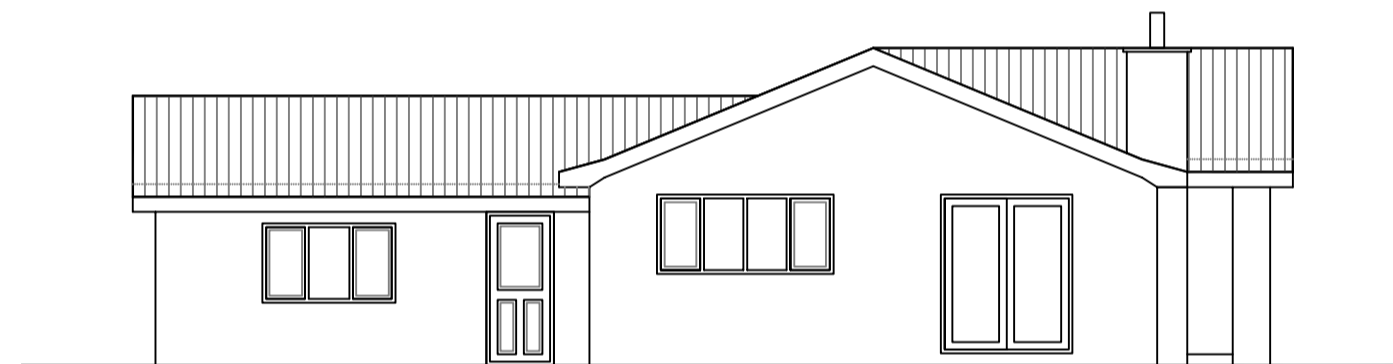


EXISTING REAR ELEVATION



PROPOSED REAR ELEVATION

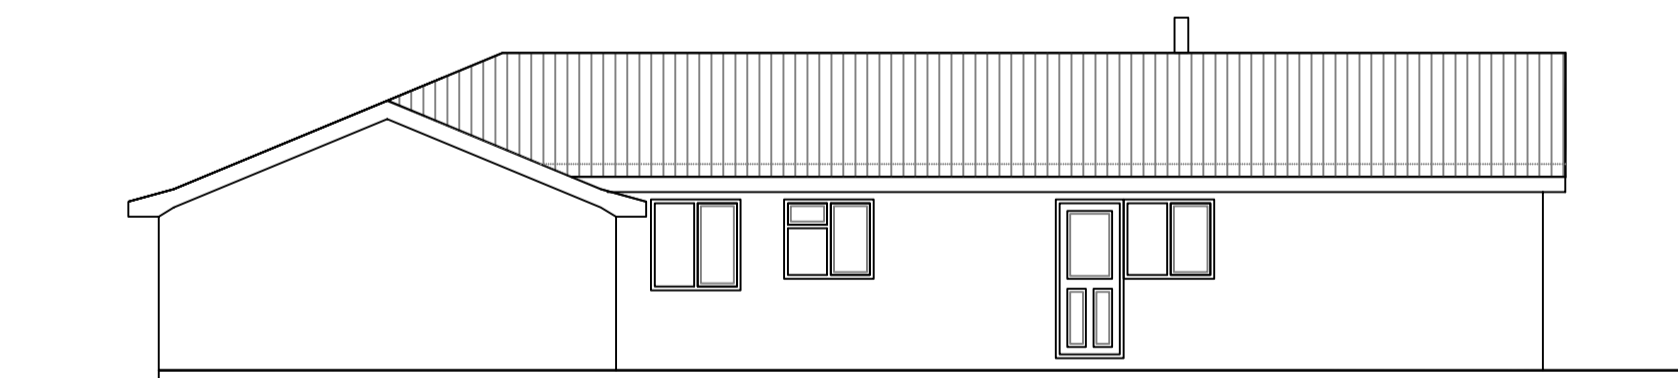

EXISTING SIDE ELEVATION

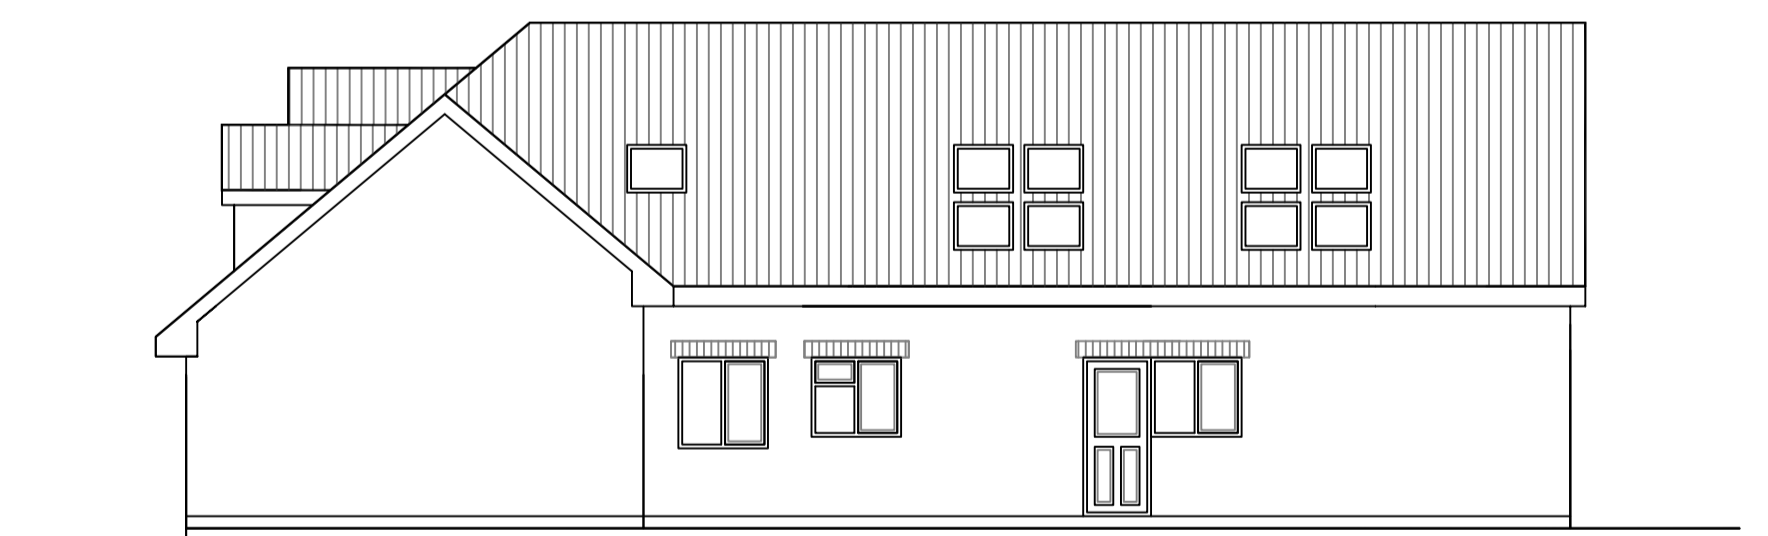

PROPOSED SIDE ELEVATION

C.R.B. Drawing Services Ltd

25 Grange Road, Bessacarr, Doncaster, South Yorkshire DN4 6SA
 Telephone 01302 533014 Fax 0870 7064600 Mobile 07940 707219
 email dave@crbdrawingsservices.co.uk

Project
 SUBSTITUTION OF PREVIOUSLY APPROVED APPLICATION
 PA-2009-0143 FOR THE RAISING OF ROOF HEIGHT AND
 FORMATION OF LIVING ACCOMMODATION WITHIN ROOF SPACE AT
 MIDWN, BELSHAW LANE, BELTON, DONCASTER DN9 1PF
 EXISTING & PROPOSED LAYOUTS & ELEVATIONS

Drawing No	Date	Revised
CRB 2	09.06.11	14.06.11
Scale	Drawn	Client
1=100	DJB	Mr R GREY

Copyright. This drawing is the copyright of CRB Drawing Services Ltd and may not be copied or reproduced for use by a third party without the written consent of the Director, Mr D Birkinshaw.