



This drawing and the works depicted are the copyright of etc Design Ltd and may not be reproduced without written permission.  
 No alteration to the design or specification in part or whole to be made without the written approval of the Architect.  
 All dimensions and levels depicted are subject to checking on site. Any discrepancies to be immediately notified to office of origin. Figured dimensions only to be used.  
 The information contained in this drawing must only be used at the named location.  
 The location of any services indicated on this drawing are approximate only and must be checked on site by the main contractor before commencing works.  
 CDM Regulations - The designers hazard identification sheets to be read in conjunction with all consultants drawings, specifications and existing record drawings.  
 It is considered that a competent contractor will be able to identify hazards associated with the project from the information above, and take the necessary precautions to deal with any risks to health and safety.

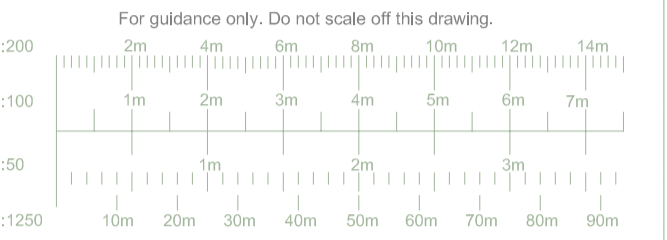

**NOTE!**  
**THIS DRAWING IS FOR THE PURPOSE OF A PLANNING APPLICATION FOR THE PROPOSED PV ARRAY ONLY. ALL ROOF AREAS ARE SUBJECT TO SURVEY BY SPECIALIST PV CONTRACTOR PRIOR TO INSTALLATION.**

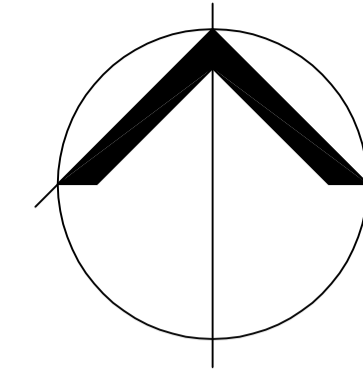

Roof Layout scale: 1:100 @ A1

Rev	By	Date	Description

etc. Design Limited  
 2 Carrington Field Church Road  
 Wombourne West Midlands WVS 9DH  
 Telephone: +44 (0) 1902 898282  
 Fax: +44 (0) 1902 898283  
 Email: enquiries@etcarchitects.co.uk

Client: NEW WORLD SOLAR  
 Project: PROPOSED SOLAR INSTALLATIONS  
 KEADBY PUMPING STATION  
 STATION ROAD, KEADBY, LINCOLNSHIRE.  
 Drawing Title: PROPOSED ROOF PLAN

Drawn: RS Checked: Date: FEB 12

Scale(s): 1:100 @ A1

Drawing No: 12005-04 Revision: -

