



Block Plan 1:500

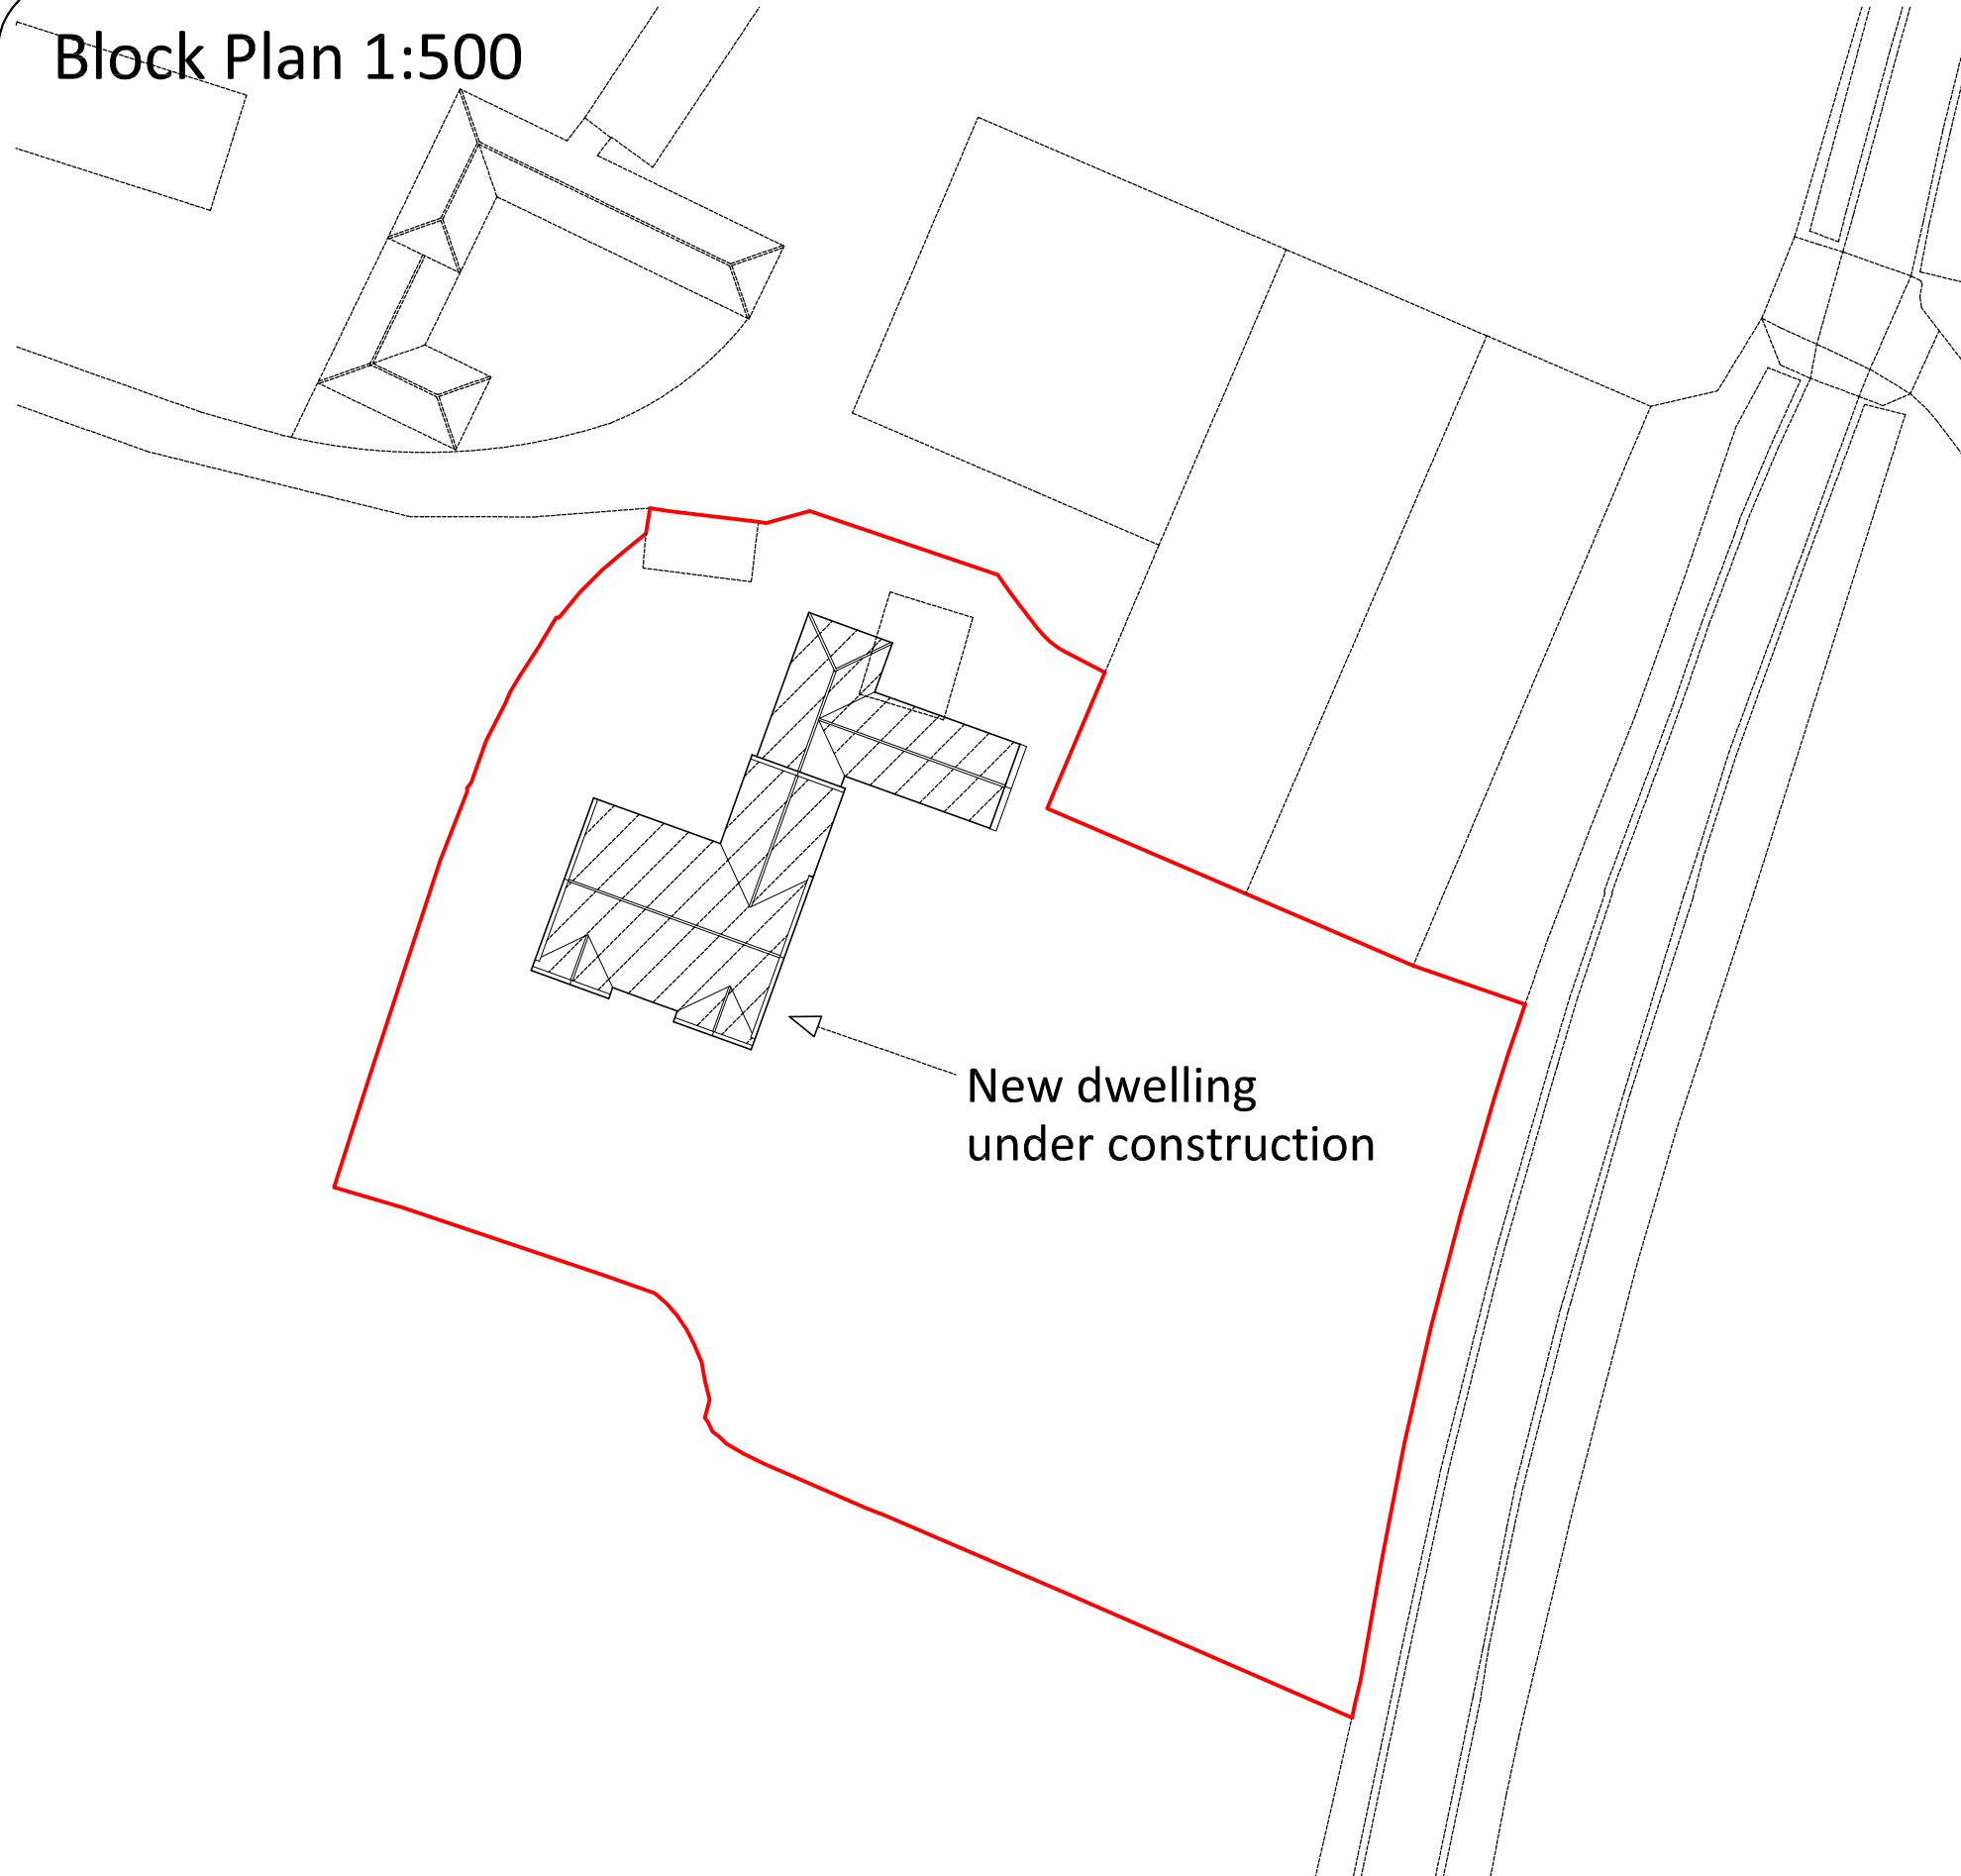

Site Plan 1:1250

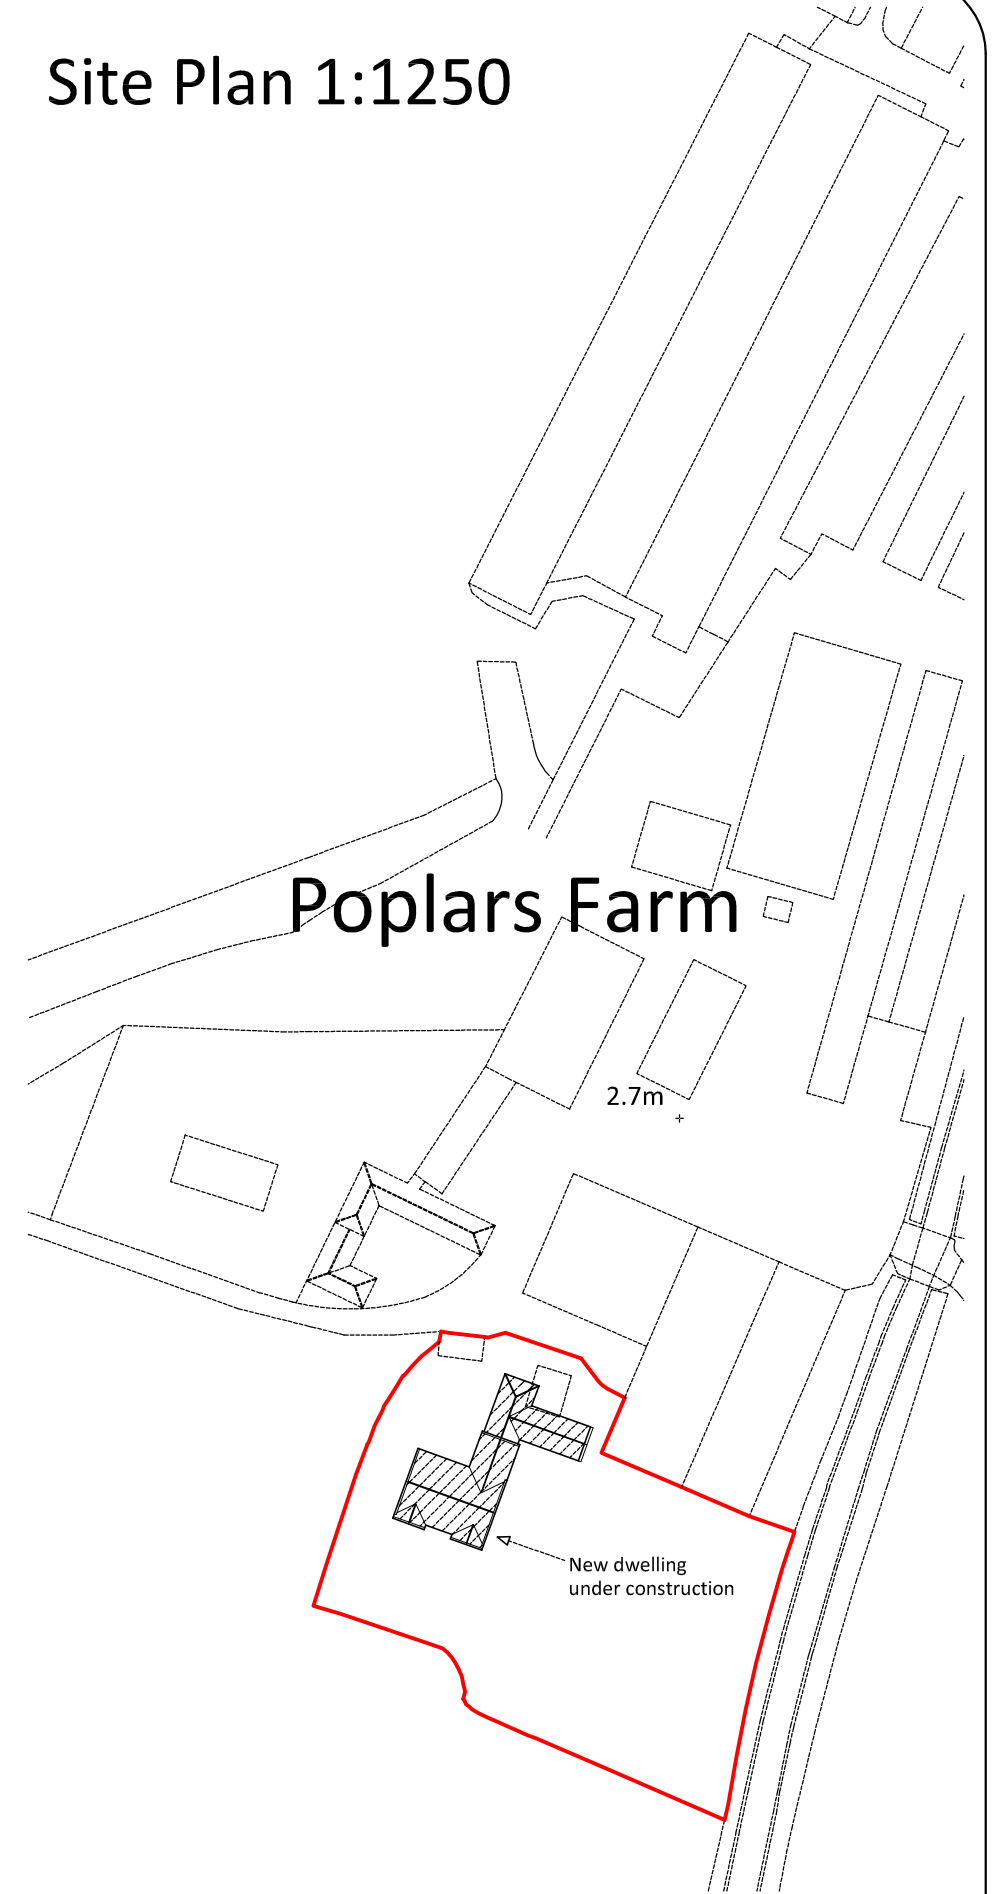

Howard J Wroot BSc MRICS  
Chartered Surveyor  
240 Wharf Road, Ealand  
Scunthorpe DN17 4JN

Tel 01724 711068  
Fax 01724 710174  
Mob 07947 226577

Client	H Barker & Sons		
Date	5/6/12	Dwg No	3 of 4
Scale	As noted	Ref No	804 VofC

Proposal  
Drawing

Retain House as Built, Polars Farm  
Crowle, Scunthorpe, DN17 4BN  
Block Plan and Site Plan

