



All dimensions and levels to be verified on site. Only figured dimensions to be used. Do not scale this drawing. Any discrepancies to be notified to the originator of the drawing immediately. If in doubt ask. Copyright reserved, the drawing is issued on the condition that it is not copied, reproduced, retained or disclosed to any unauthorised person either wholly or in part without consent.

 

Home Improvement Team
Neighbourhood and Environmental Services
PO Box 42, Church Square House
Scunthorpe, North Lincolnshire
DN15 6XQ

Notes:

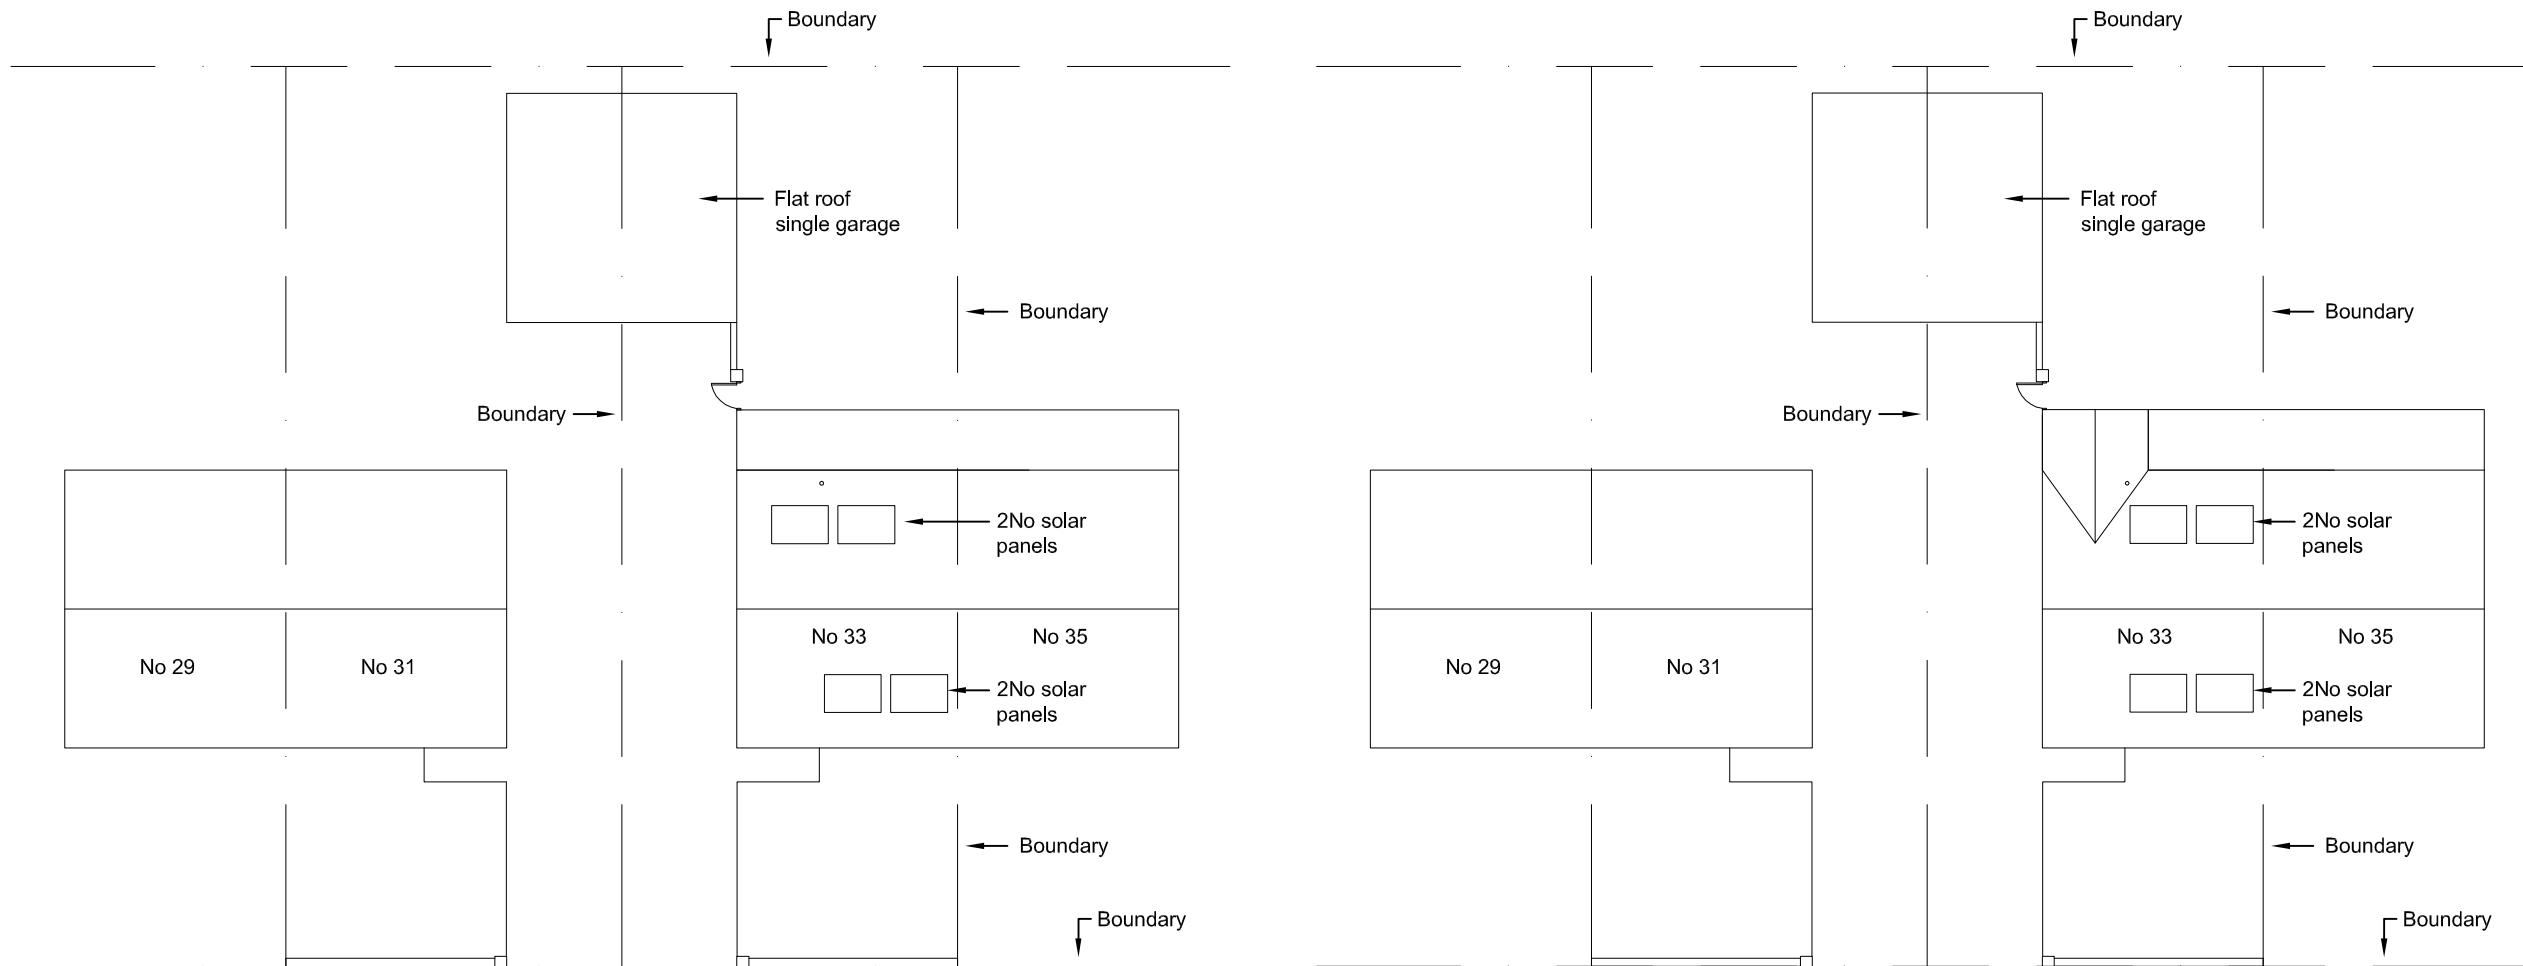

Rev	Date	Comment
Rev A	05/12	Consultation issue

Disabled Adaptations for:
Miss Apsey
33 Byfield Road
Scunthorpe
North Lincolnshire
DN17 1RW

Drawing Title:
Site Plan

Scale:
1:200 @ A3

Drawn By:
A Tutty

Drawing No:
110263/01

Date:
May 2012

Revision: A	Checked:
----------------	----------