




North Block B Ground Floor Plan

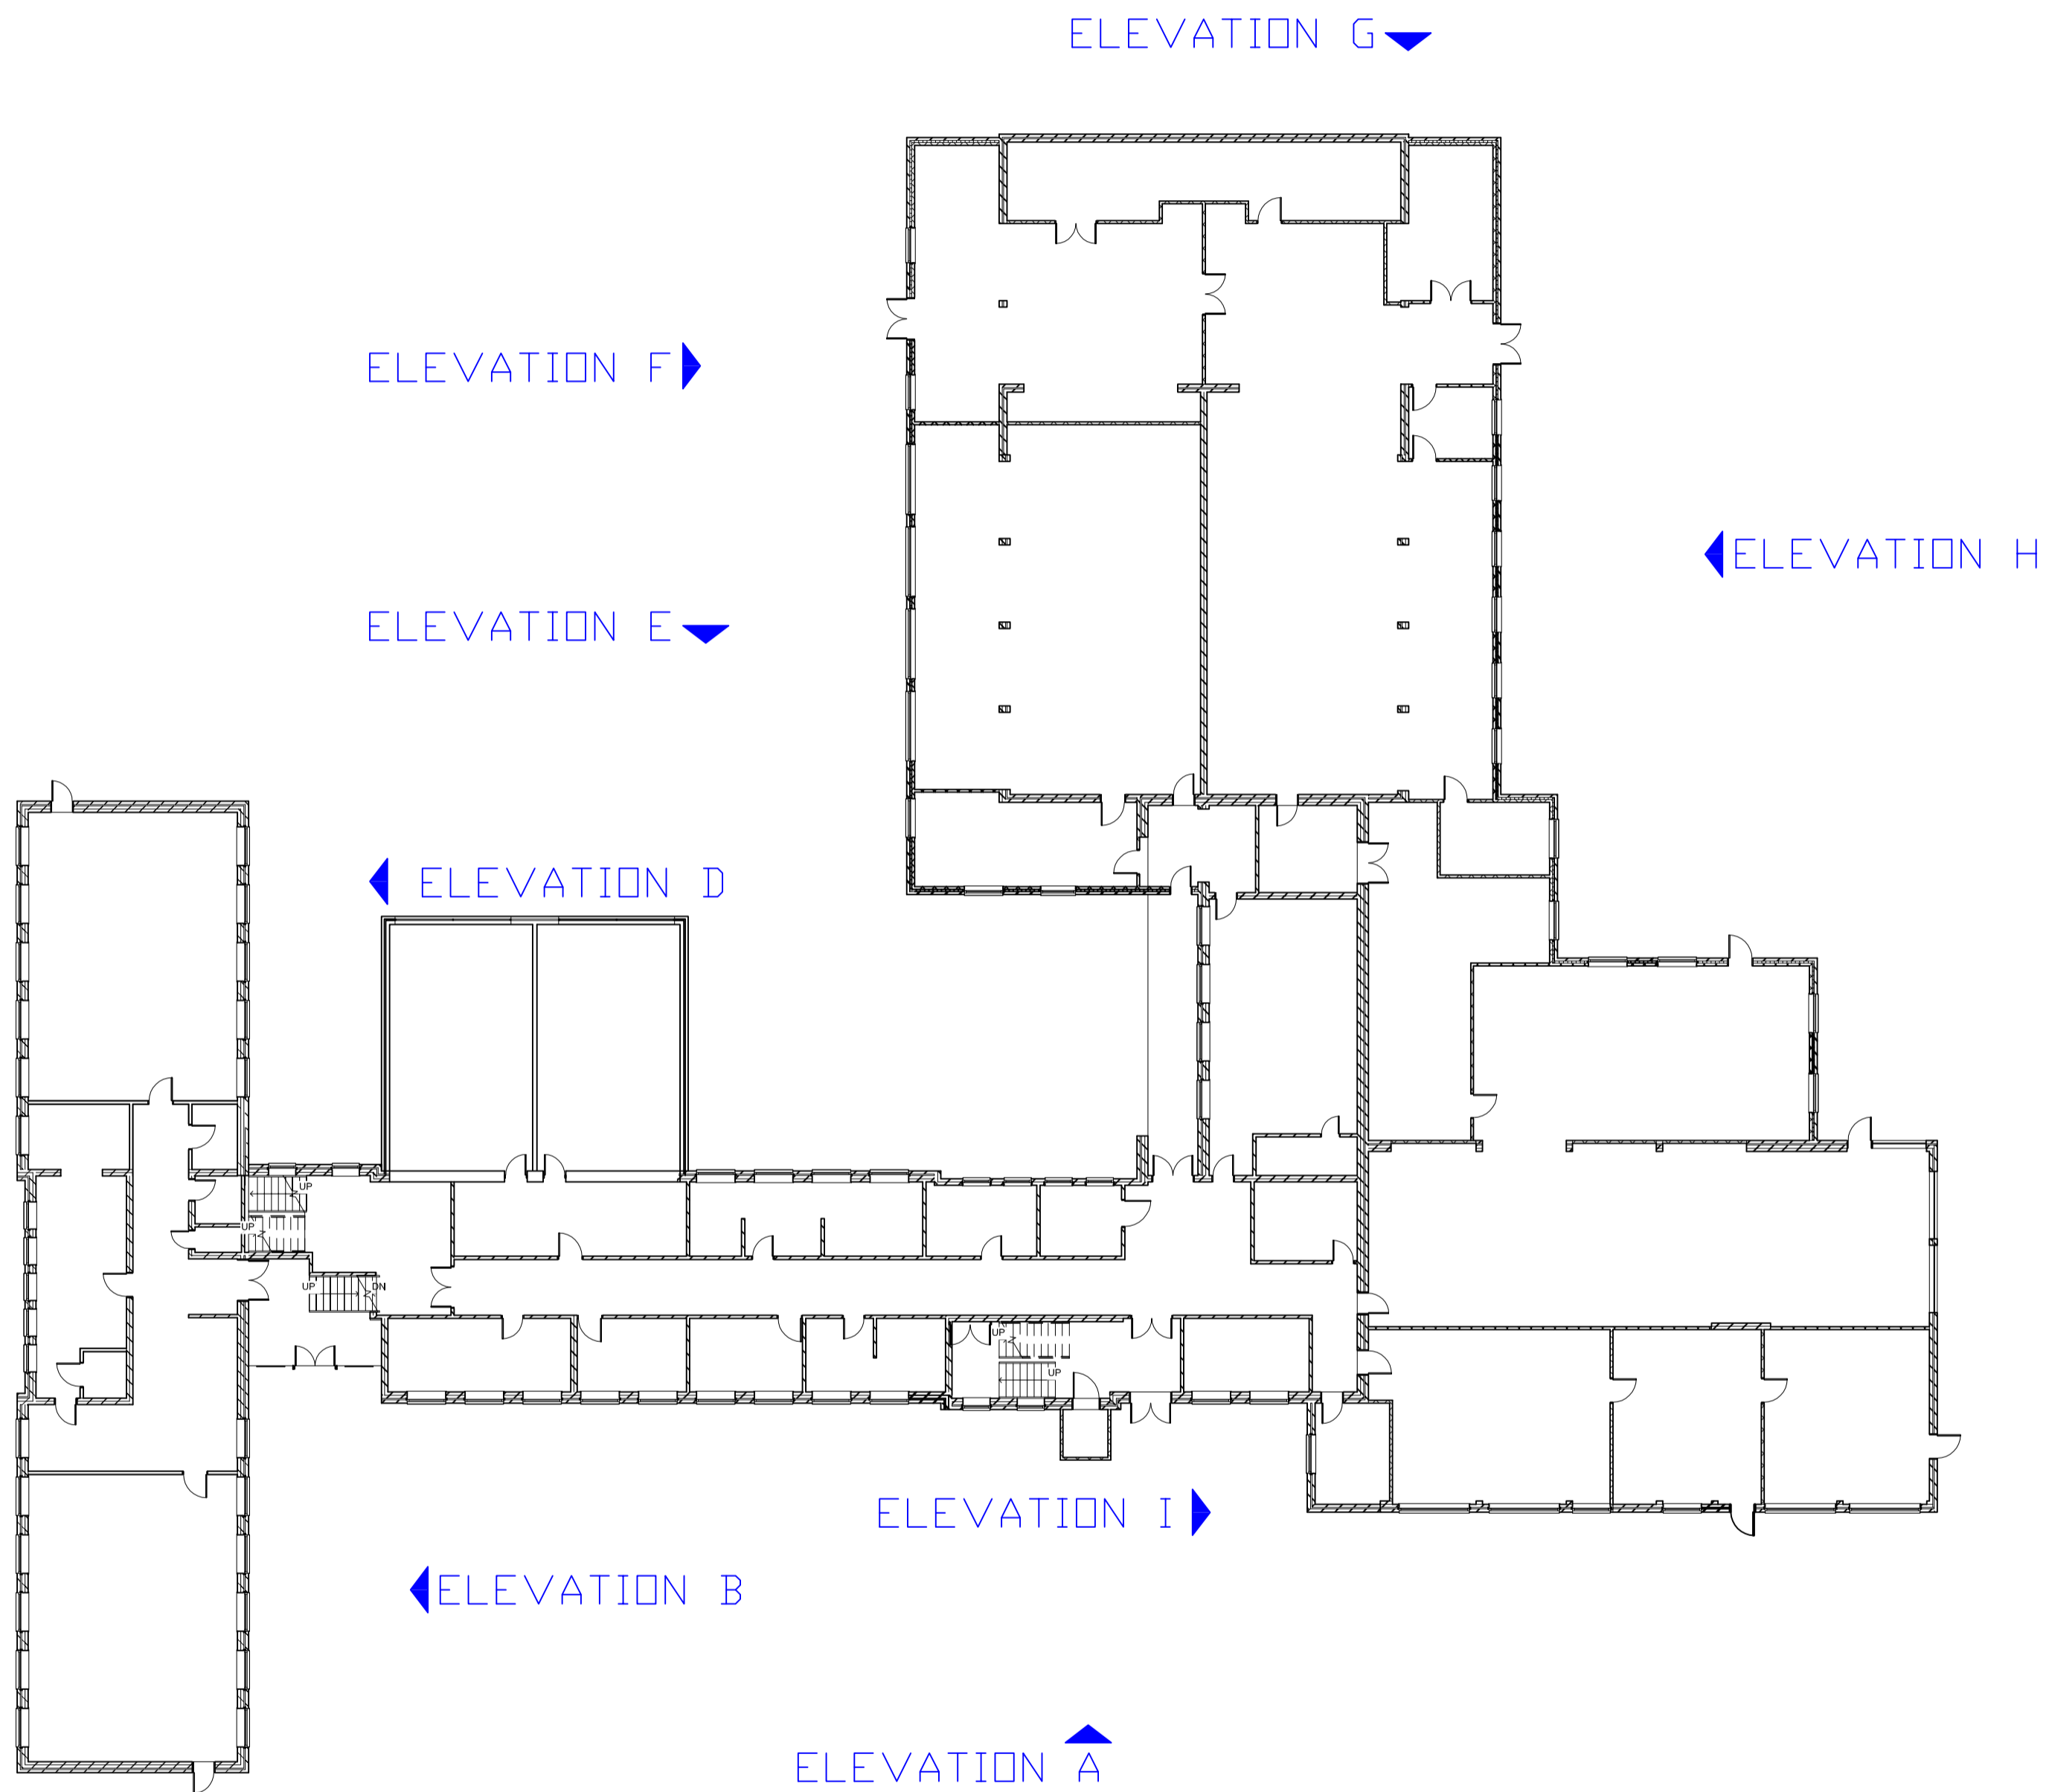

North Block B First Floor

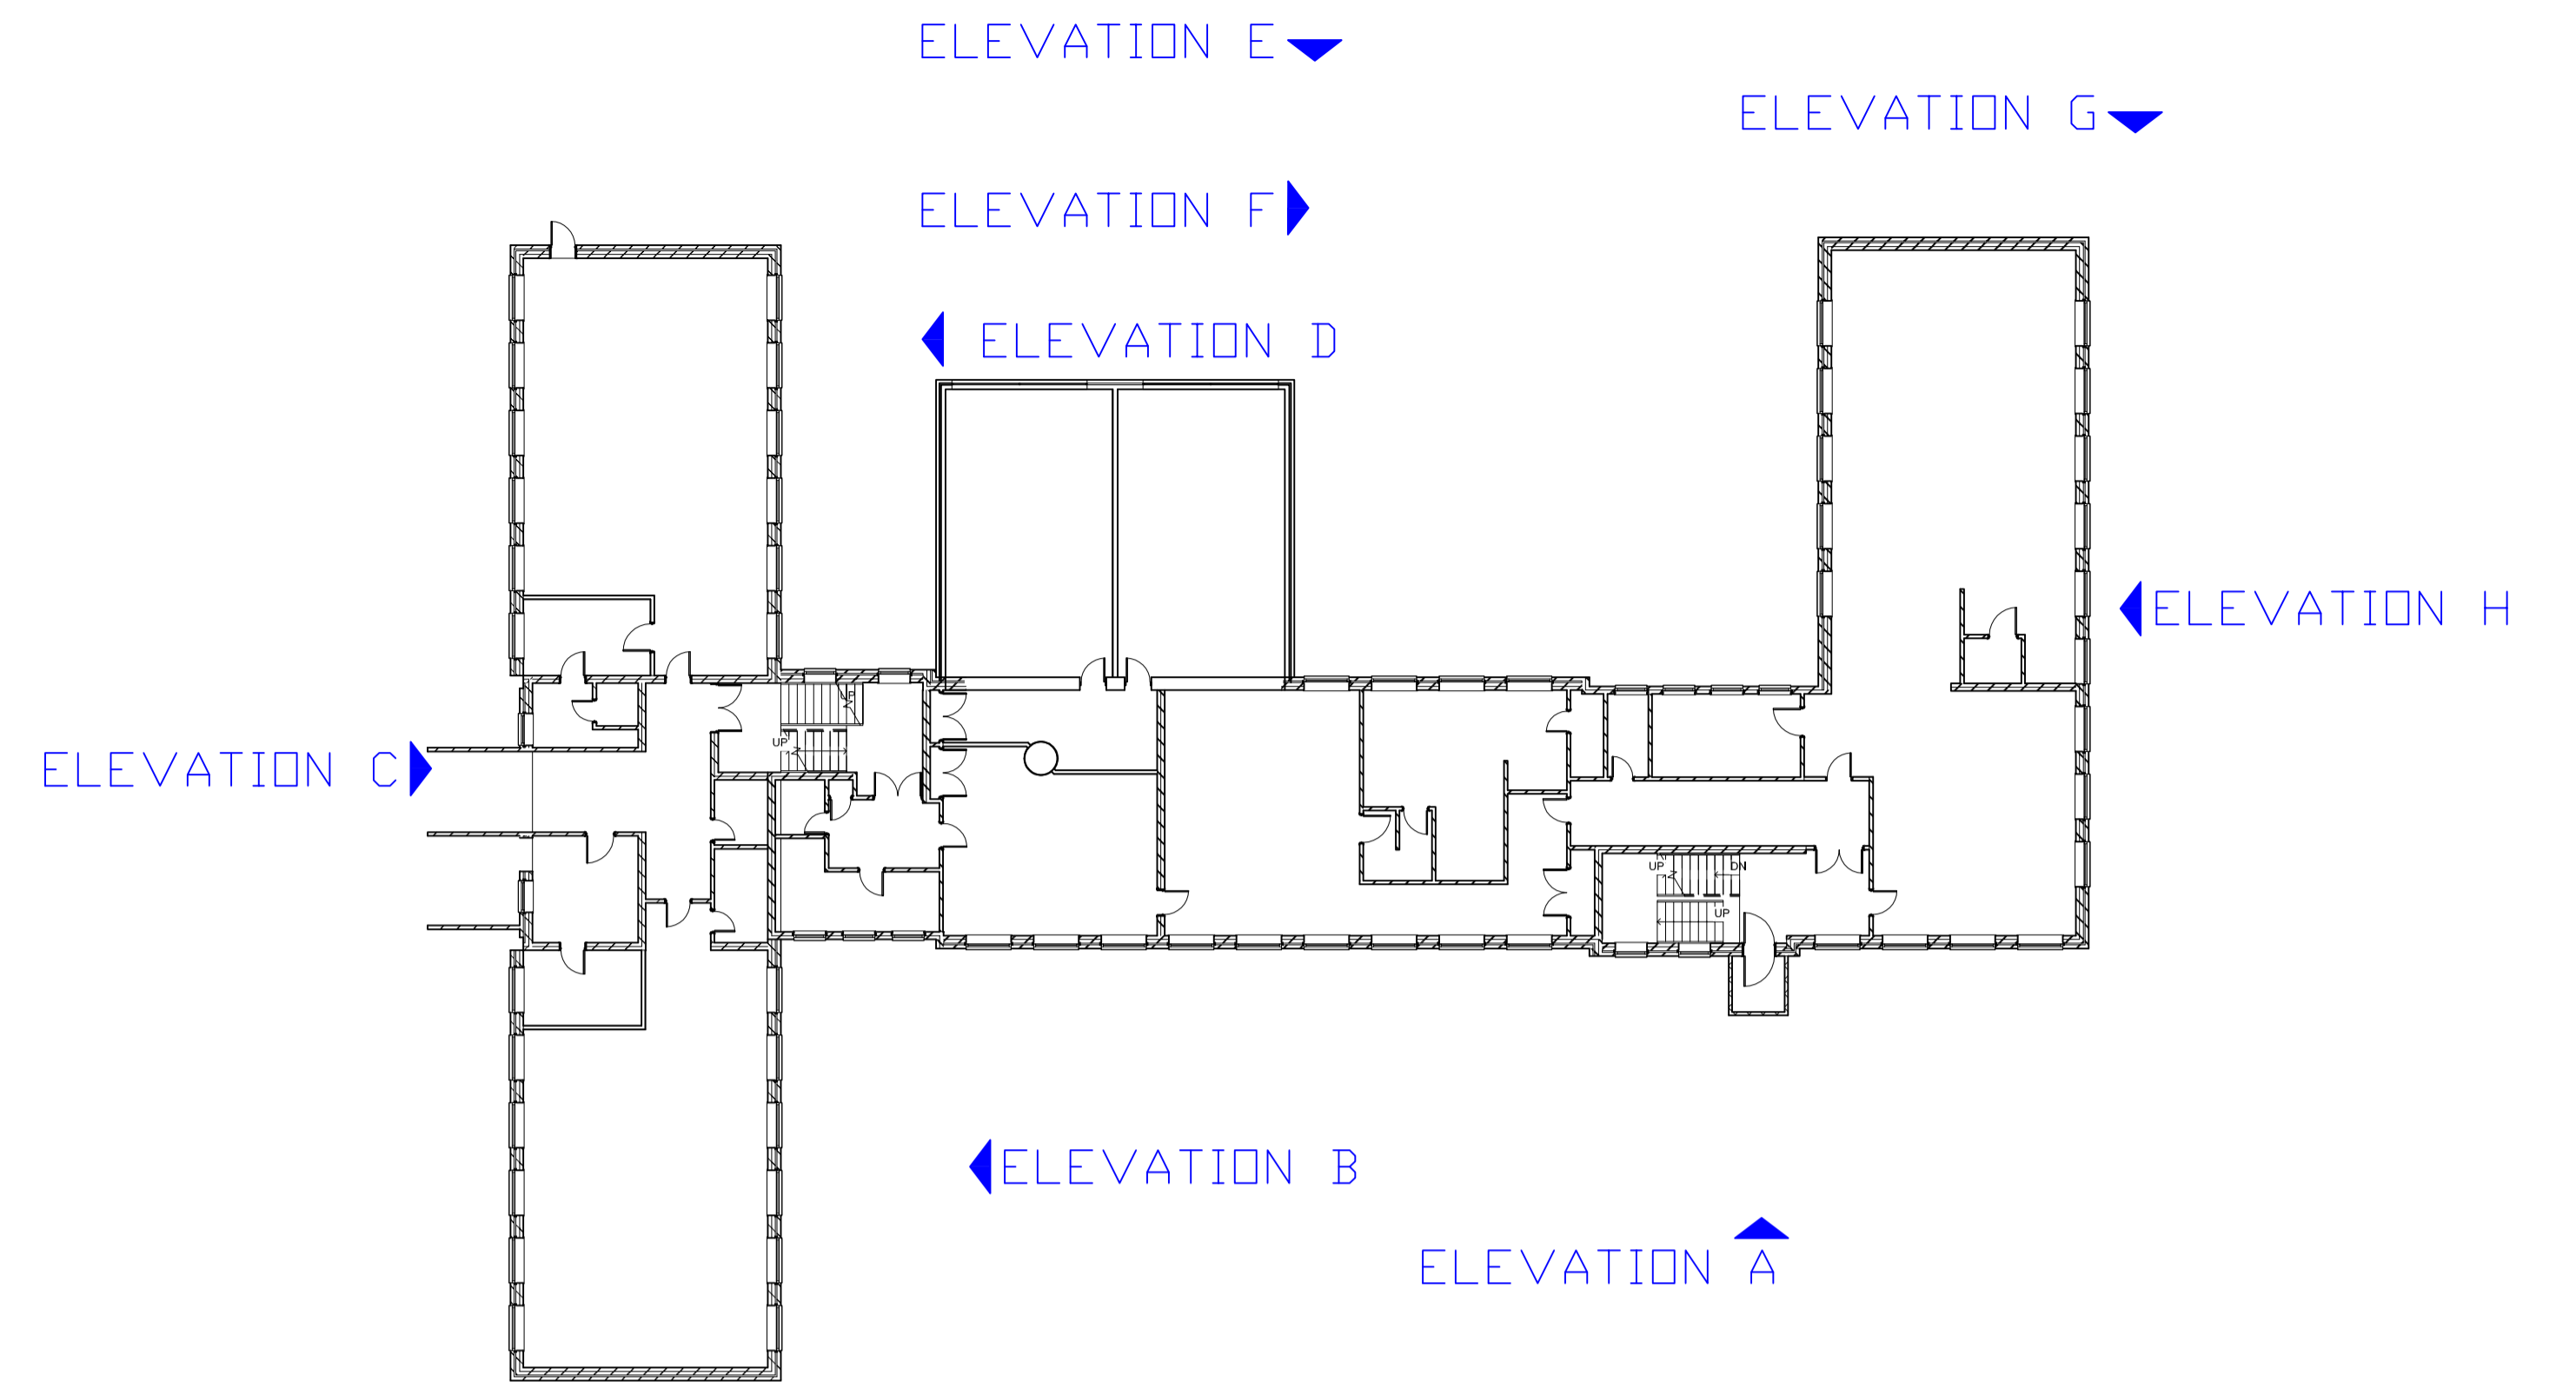

North Block B Second Floor

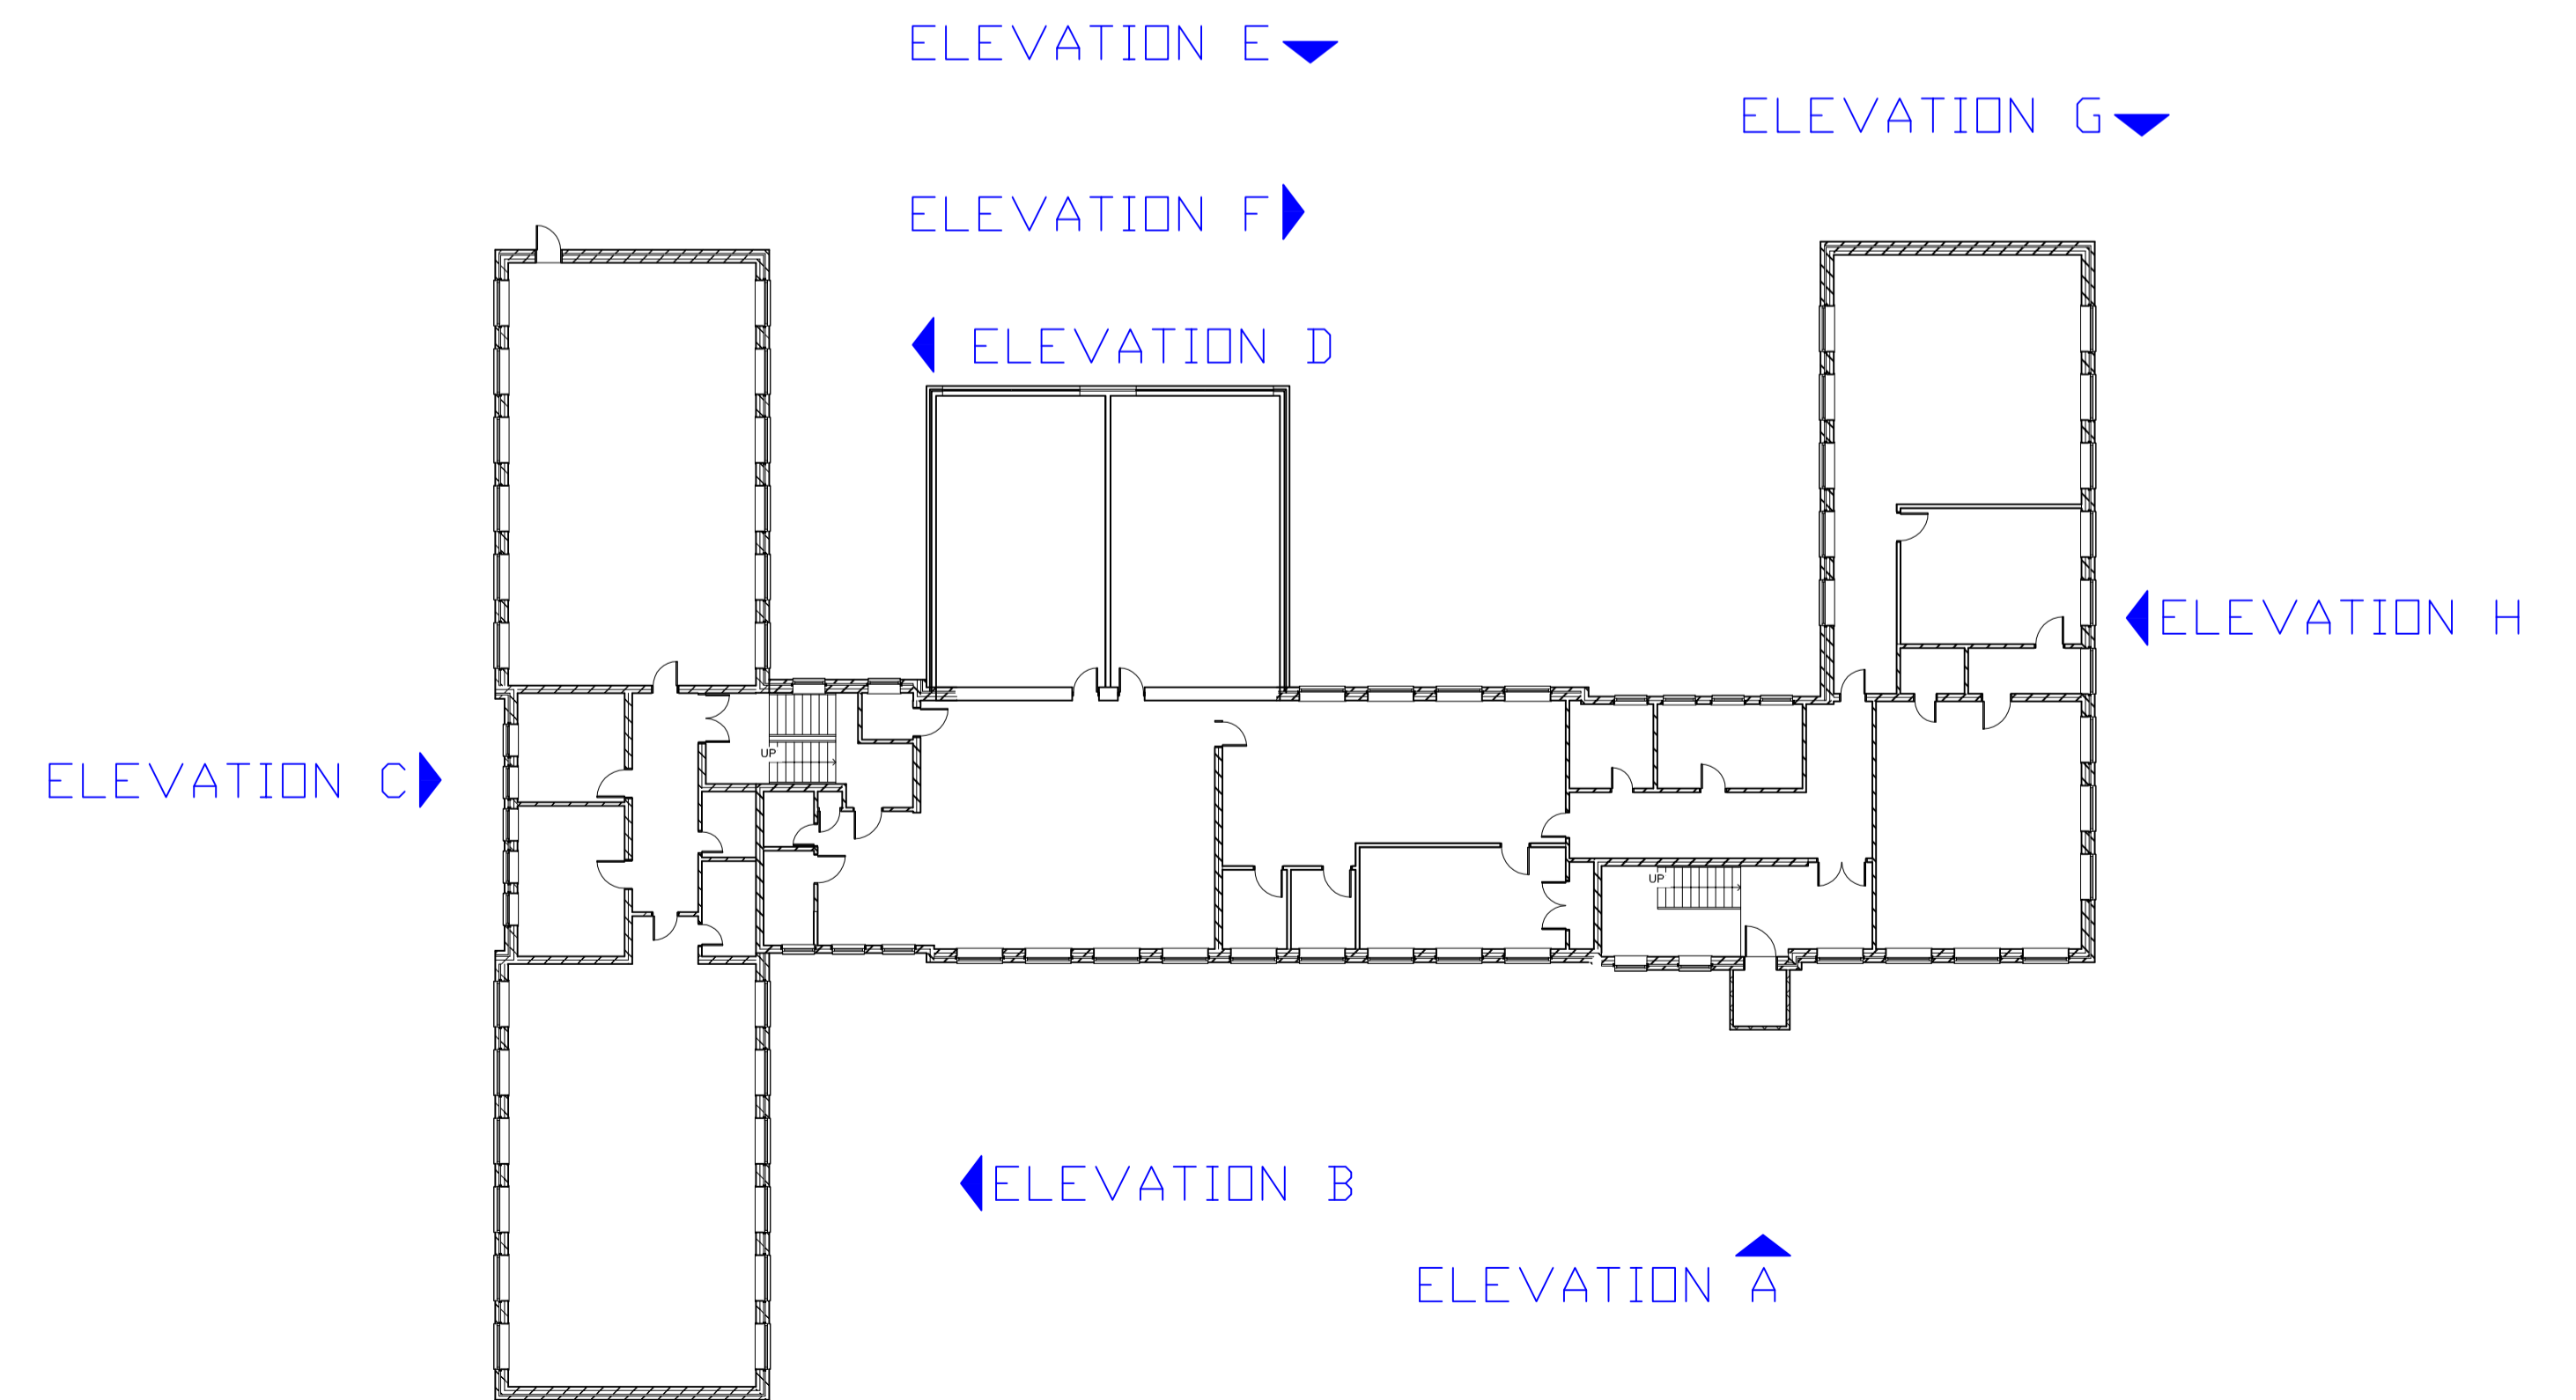

Rev	Revision Note	By	Checked	Approved	Date

Client  
**John Leggott College**

Project  
Window replacement Project

Status  
INFORMATION  
Scale  
1:200 @ A1

<b>B TYNAN LTD</b> BUILDING SERVICES ENGINEERING DESIGN	North Block Floor Plans Existing
	Dwg No <b>AL(PLA)03</b> – Rev 00