


South Block A Ground Floor

South Block First Floor

South Block Second Floor

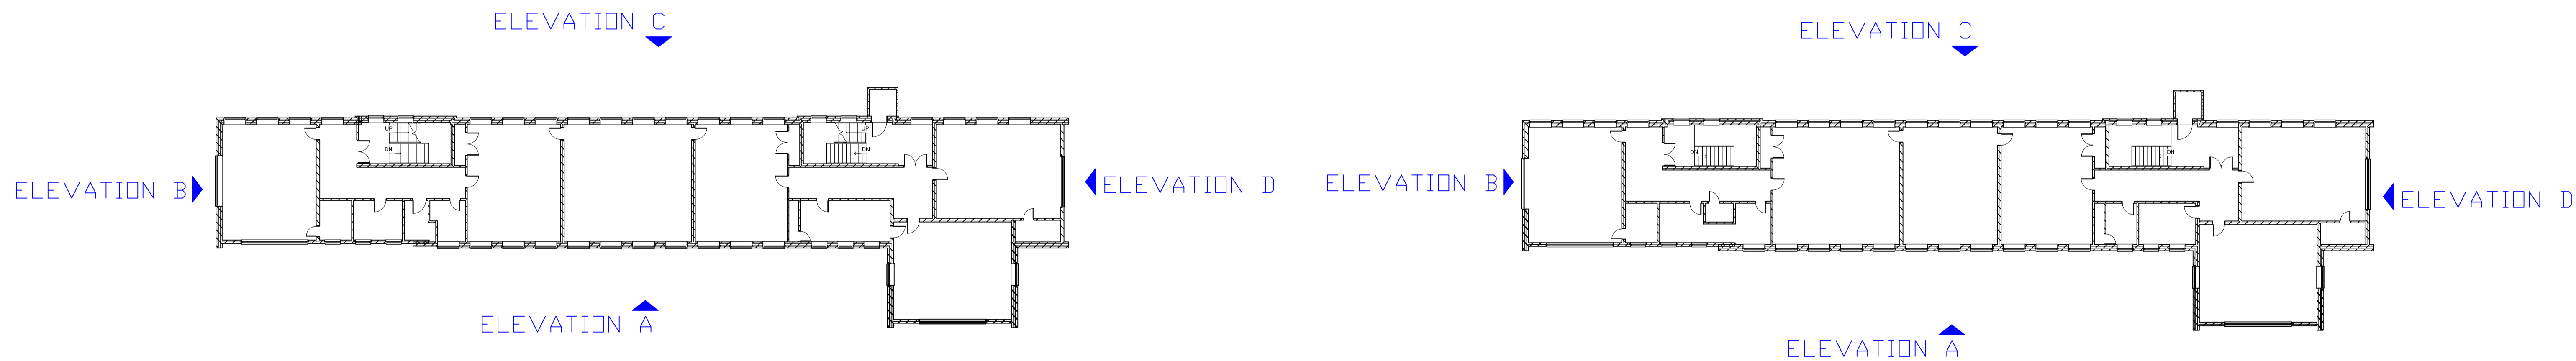

Rev	Revision Note	By	Checked	Approved	Date

Client	John Leggott College
--------	----------------------

Project	Window replacement Project
---------	----------------------------

Status	INFORMATION
Scale	1:200 @ A1

B TYNAN LTD BUILDING SERVICES ENGINEERING DESIGN	South Block Floor Plans
	Dwg No AL(PLA)04 – Rev 00