


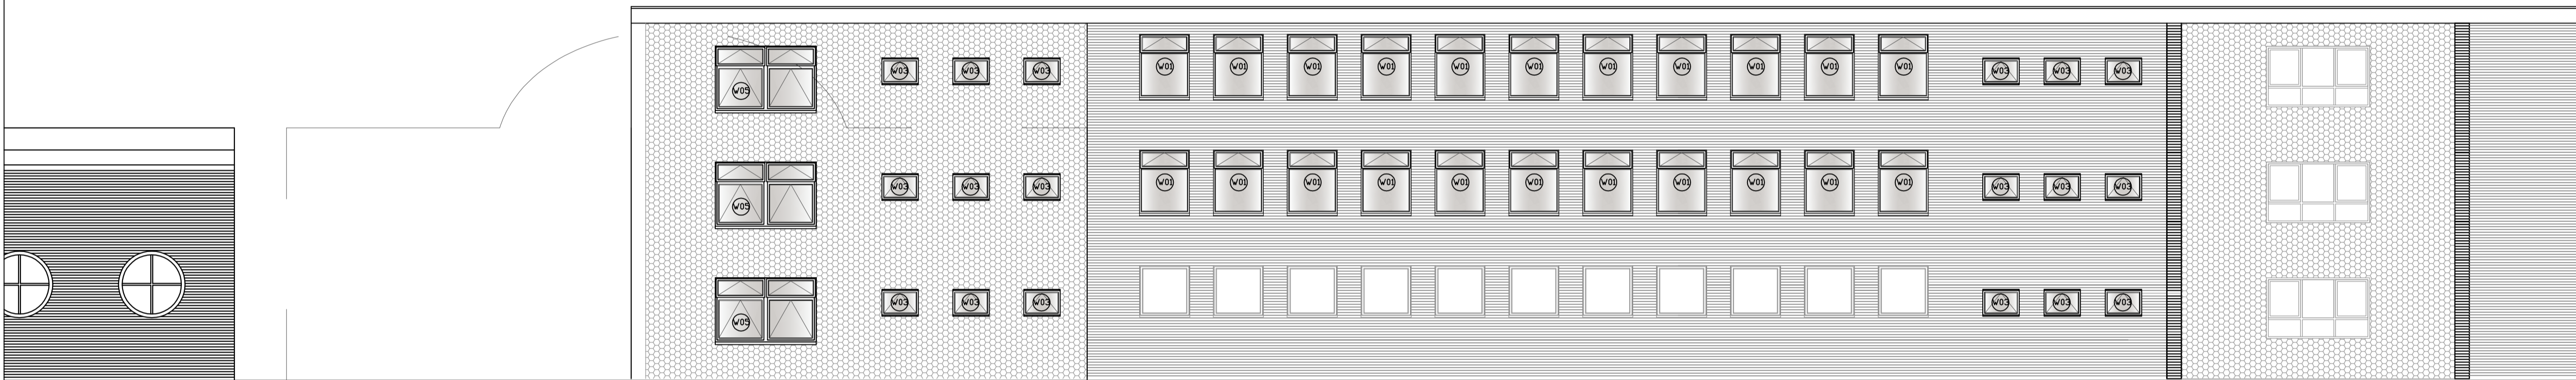

ELEVATION A



ELEVATION A



ELEVATION B

KEY: to be read with Window/Door Schedule				
	(W01)	WINDOW TYPE 01		
	(D01)	DOOR TYPE 01		
Rev	Revision Note	By	Checked	Approved
				Date

Client
John Leggott College

Project
Window replacement Project

Status
INFORMATION

Scale
1:100 @ A1

B TYNAN LTD BUILDING SERVICES ENGINEERING DESIGN	South Block Proposed Elevations 01
	Dwg No AL(PLA)11 - Rev 00