

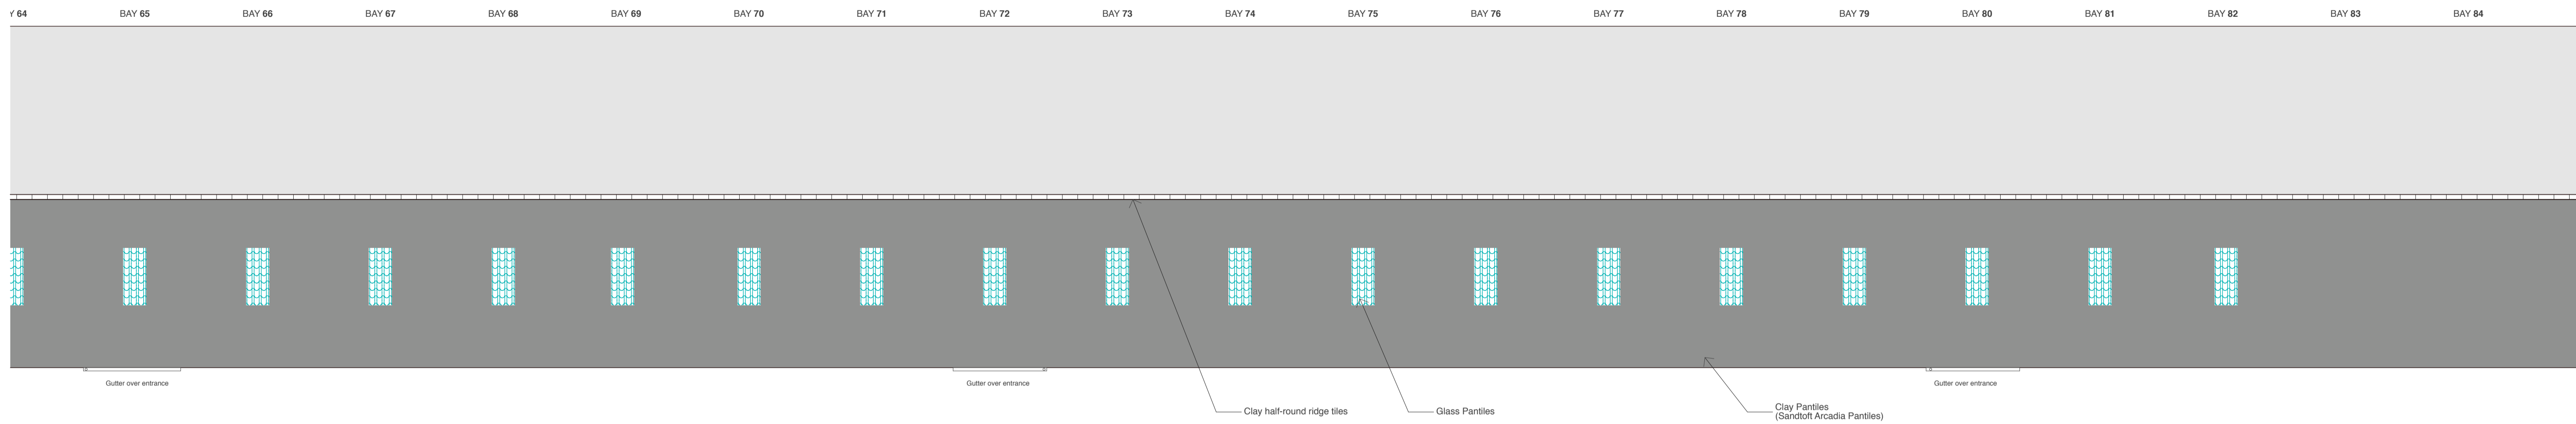



NOTE
 Do not scale from this Drawing
 It is the Contractor's responsibility to check all governing dimensions and verify all dimensions on site before commencing any work or making any shop drawings.
 This drawing to be read in conjunction with structural, mechanical and electrical drawings and other relevant information and any discrepancies are to be reported to the Architect.
 Work and materials to be in accordance with the Building Regulations and to comply with relevant British Standards.
 This drawing is the copyright of Calls Architecture Limited and should not be reproduced in whole or in part without their written permission.

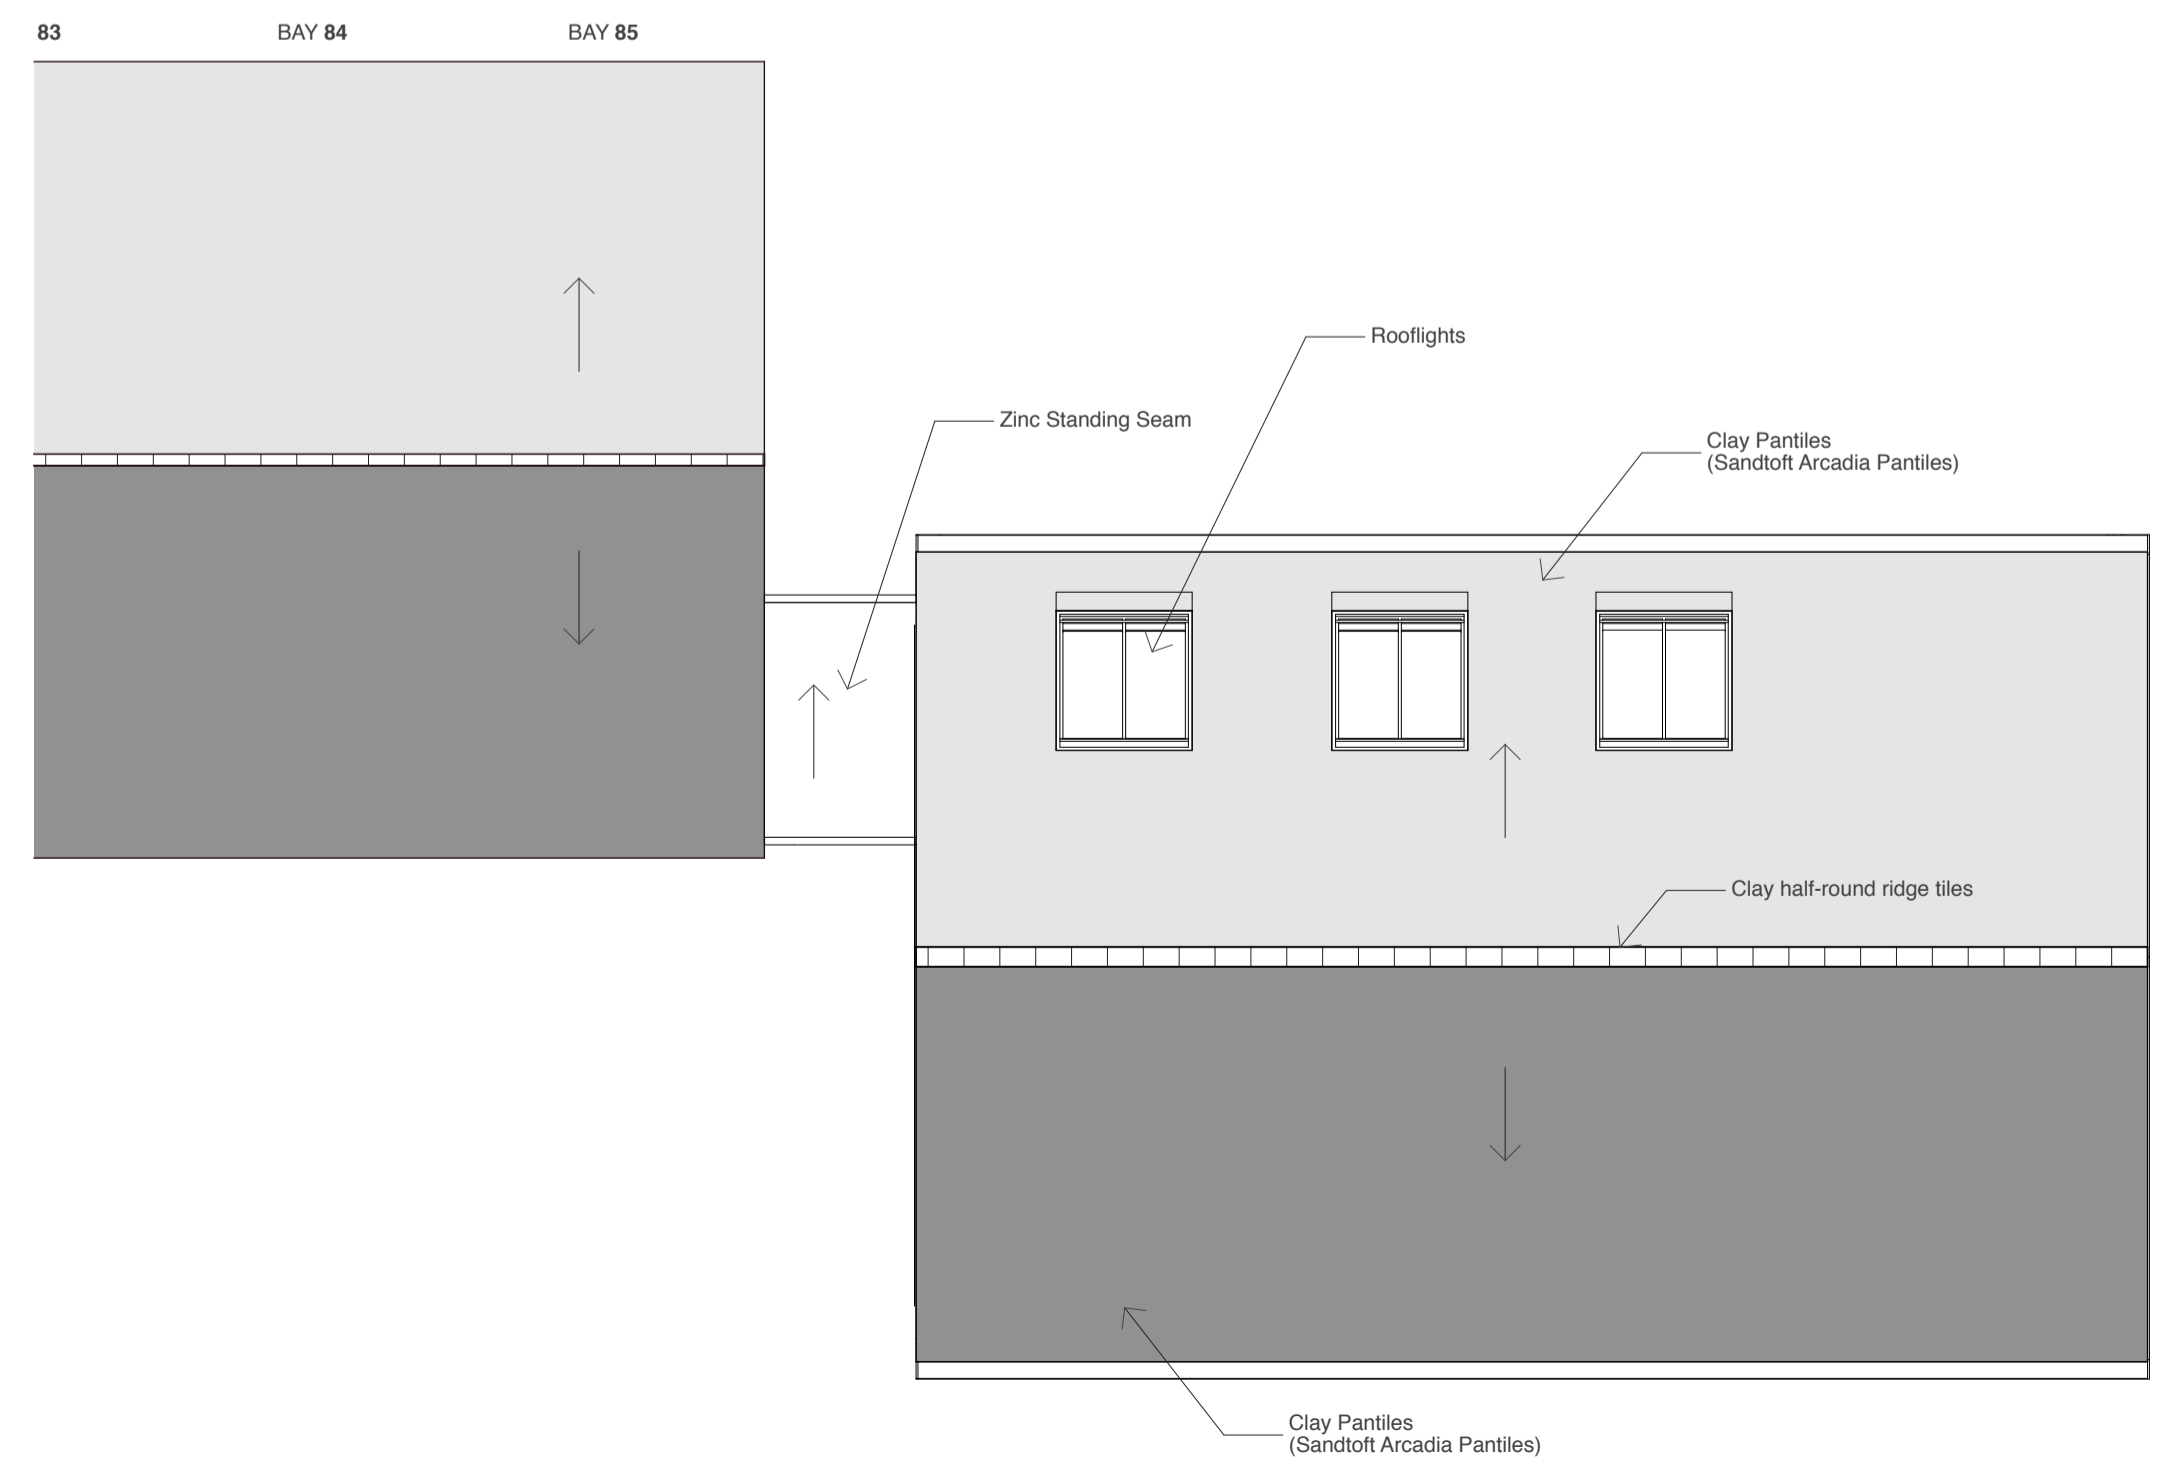

ROOF PLAN

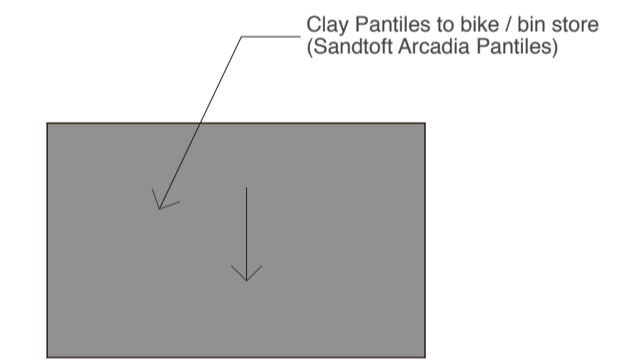

ROOF PLAN

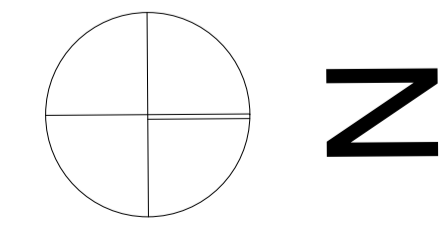

rev: notes: date: by:

Calls Architecture

project: The Ropewalk
 client: The Waterside Artists' Co-operative Ltd.
 drawing title: Roof Plan Proposed
 scale @ A1: 1:100 (1:200 @ A3) date: 23 May 2013
 drawn: SD / BH checked: RC
 job no: 1128 drawing no: 103
 issue status: Planning revision:

The Studio, 32 The Calls
 Leeds LS2 7BW
 tel: 0113 205 6580 fax: 0113 242 3687
 architects@callsarchitecture.co.uk
 www.callsarchitecture.co.uk