
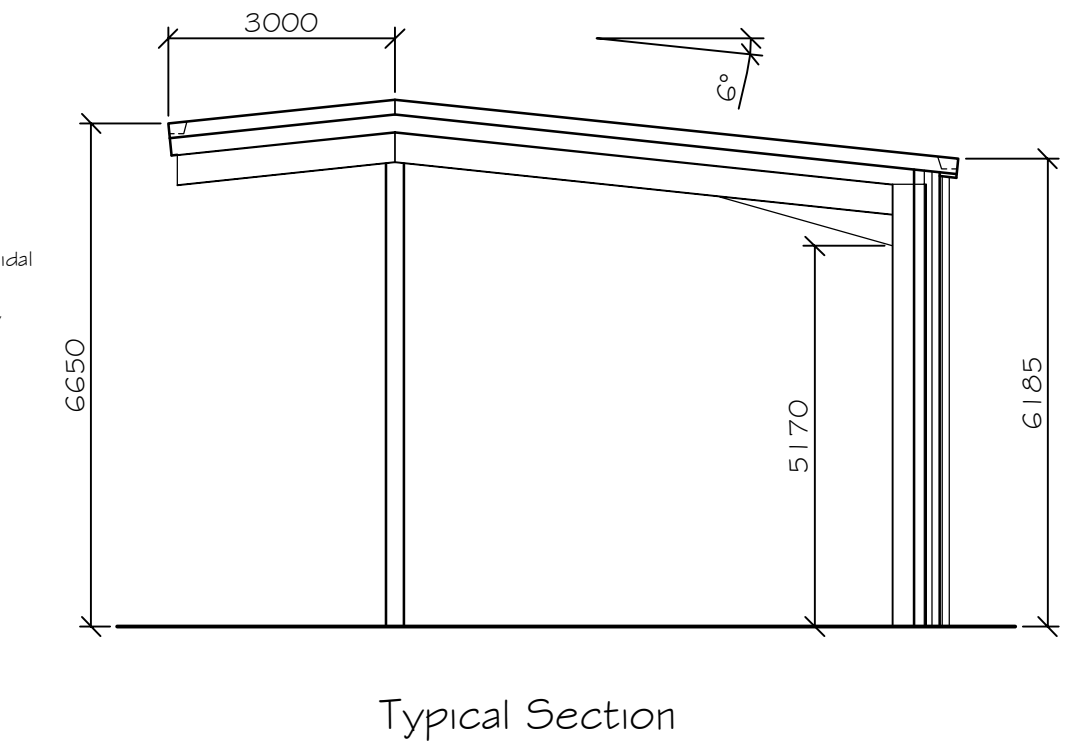
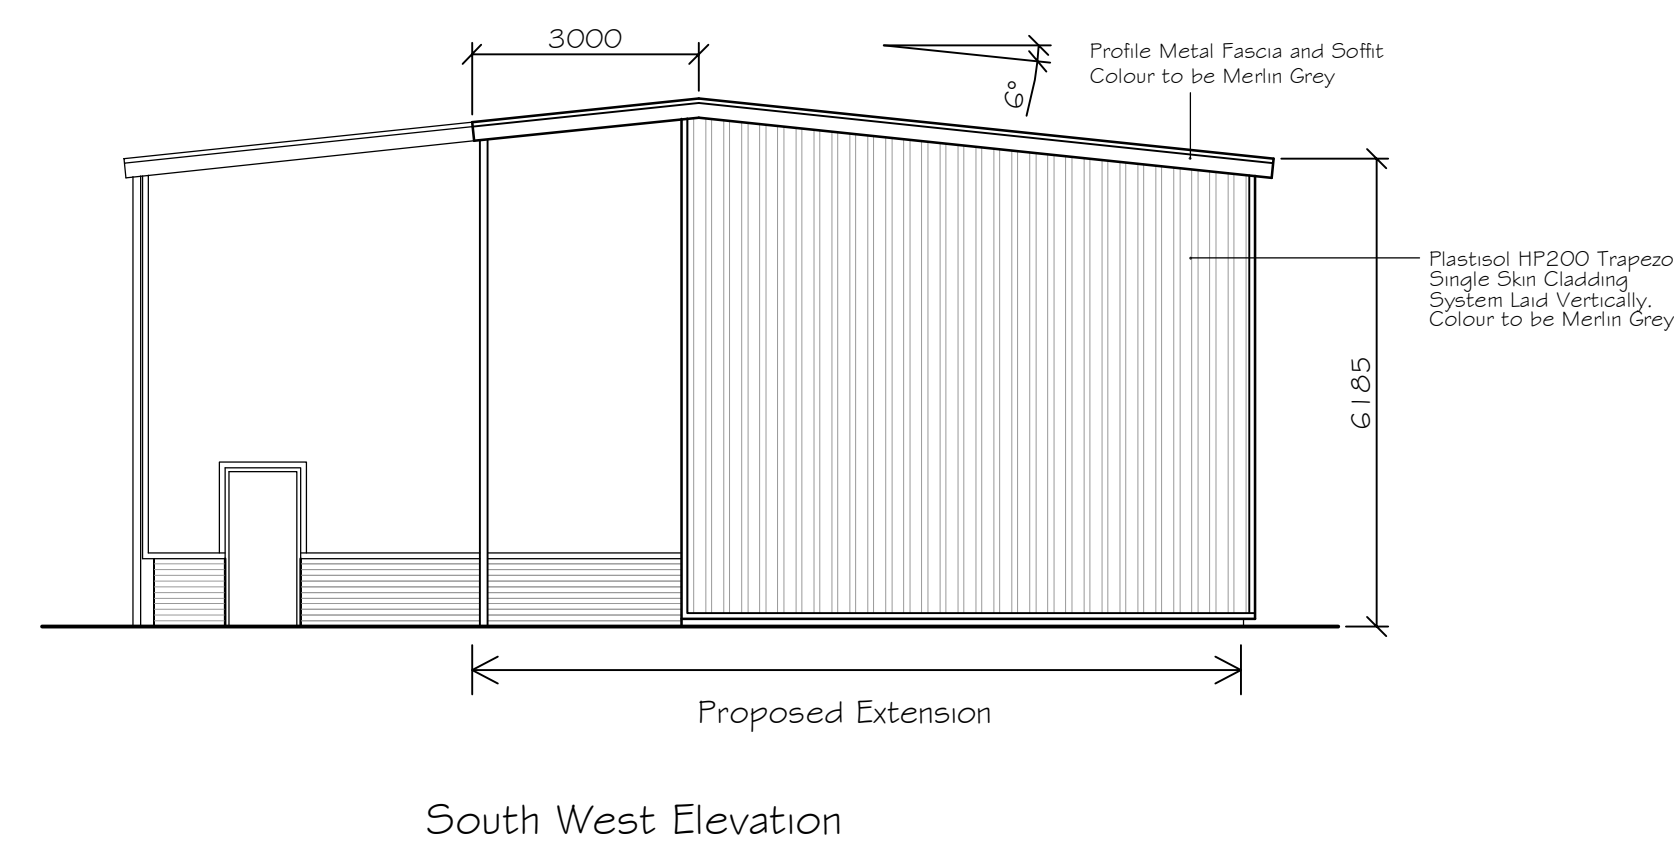
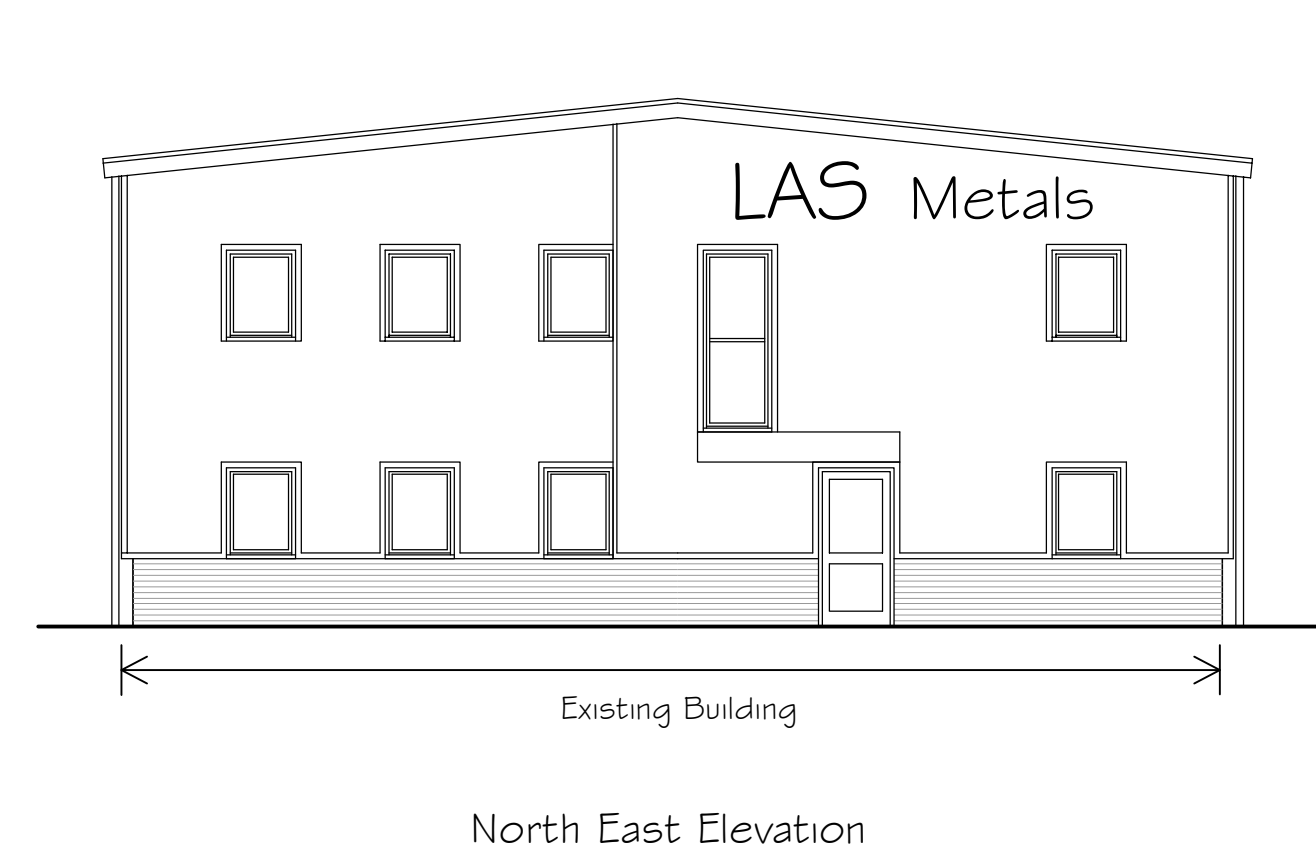
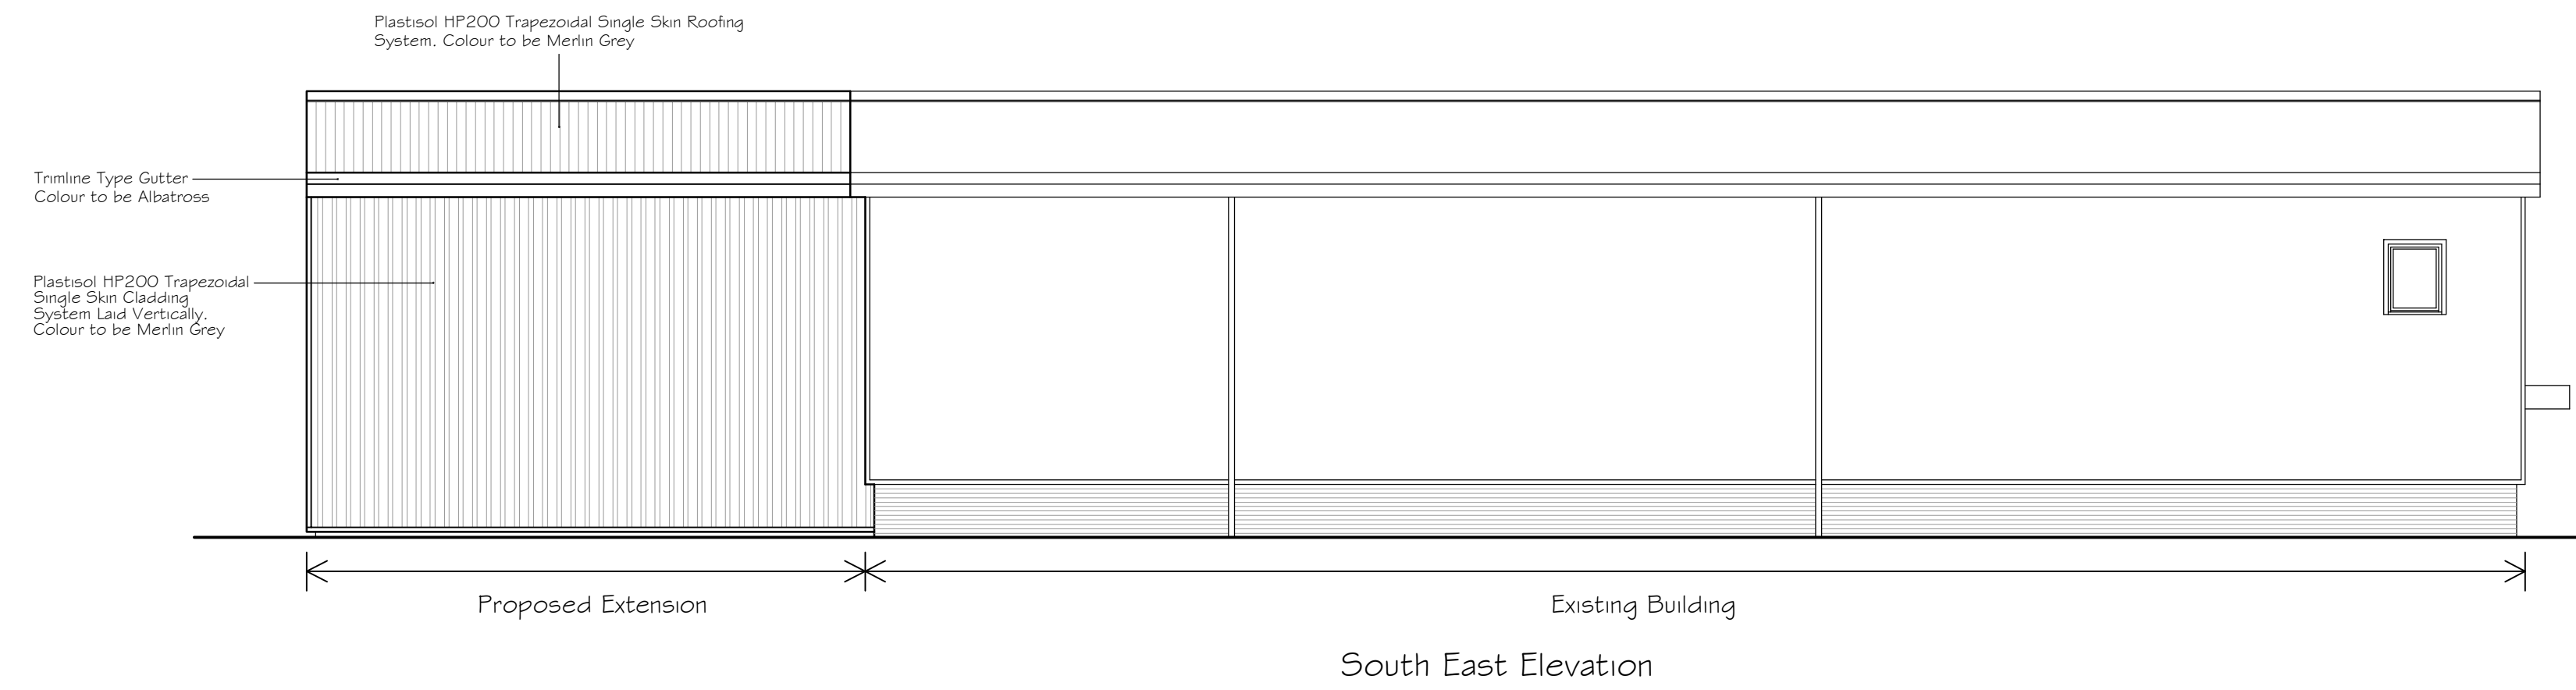


ORIGINAL DRAWING SIZE A1 - IF IN DOUBT ASK ANY VARIANCE IN DIMENSIONS, LEVELS, SHOULD BE REPORTED PRIOR TO CONSTRUCTION

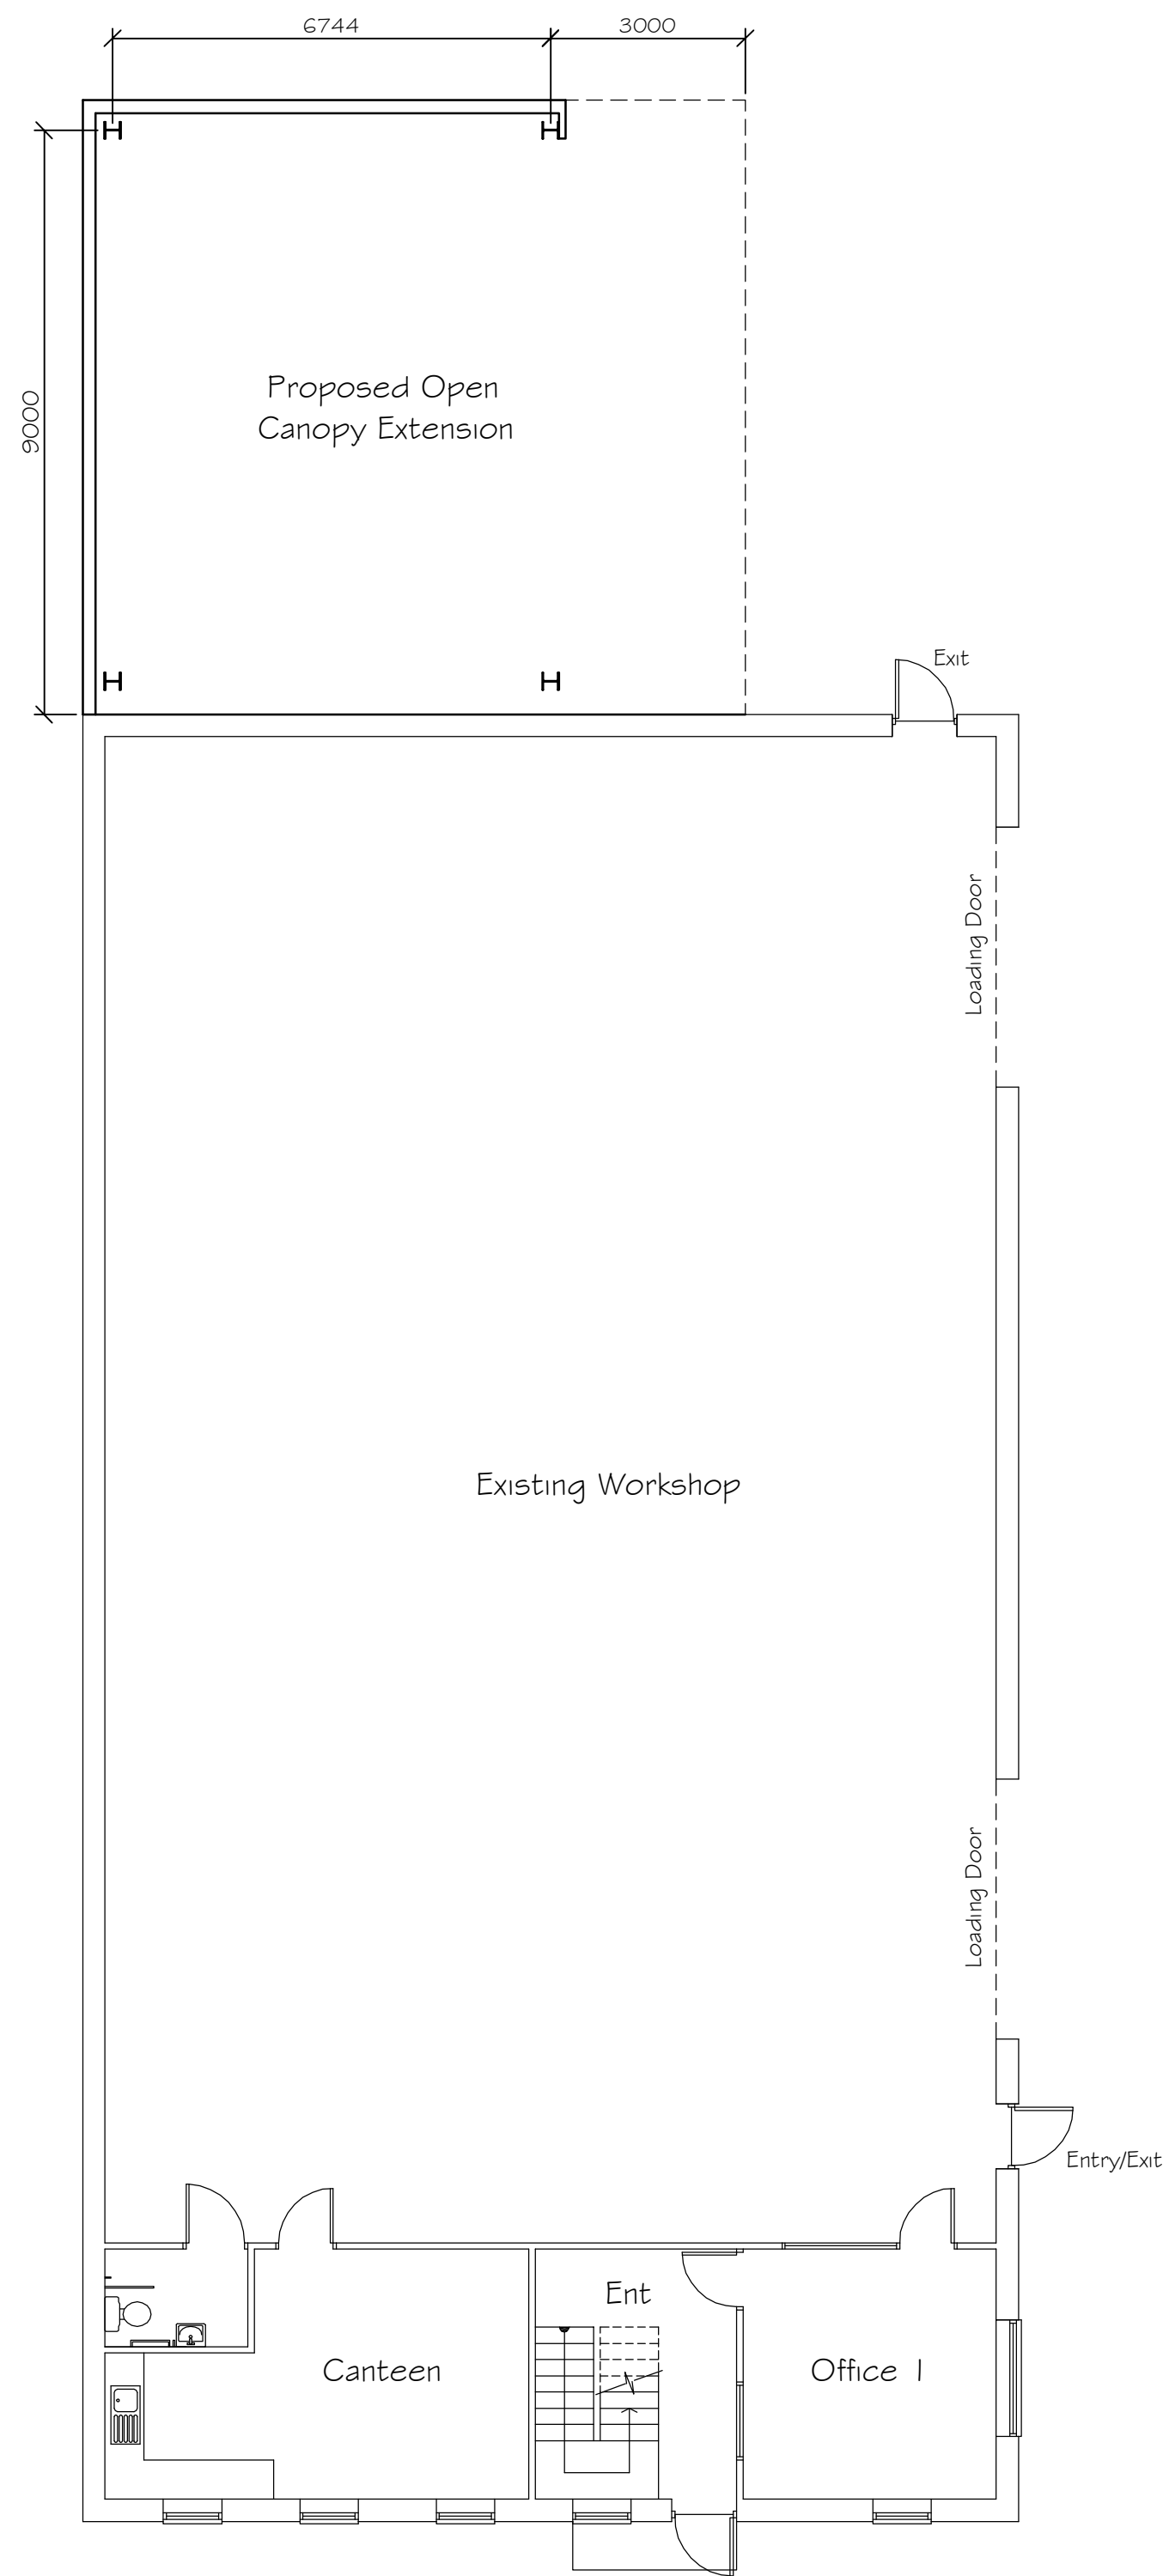

Ground Floor Plan Layout

NOTES

REV.	DATE	DRAWN	APPD.
A	10/01/14	MG	ADS

SHEPPARD CONSULTING ENGINEERS LTD	
Oakwood House, The Rookery, Scotter, Gainsborough, Lincs DN21 3FB	
Tel: 01724 763867 Fax: 01724 763867 Mob: 07876 405628 admin@sheppardconsulting.co.uk	
SCALE	CLIENT
1-100	LAS Metals Ltd
DATE	JOB TITLE
Jan '14	Proposed Canopy Extension to Existing Building, Midland Road, Scunthorpe
DRAWN BY	DRAWING TITLE
MG	Proposed Plans, Elevations & Section
CHECKED	APPROVED
ADS	ADS
STATUS	DRAWING NUMBER
Planning	22728/401
REVISION	A