


GROUND FLOOR PLAN EXISTING LAYOUT 1:50

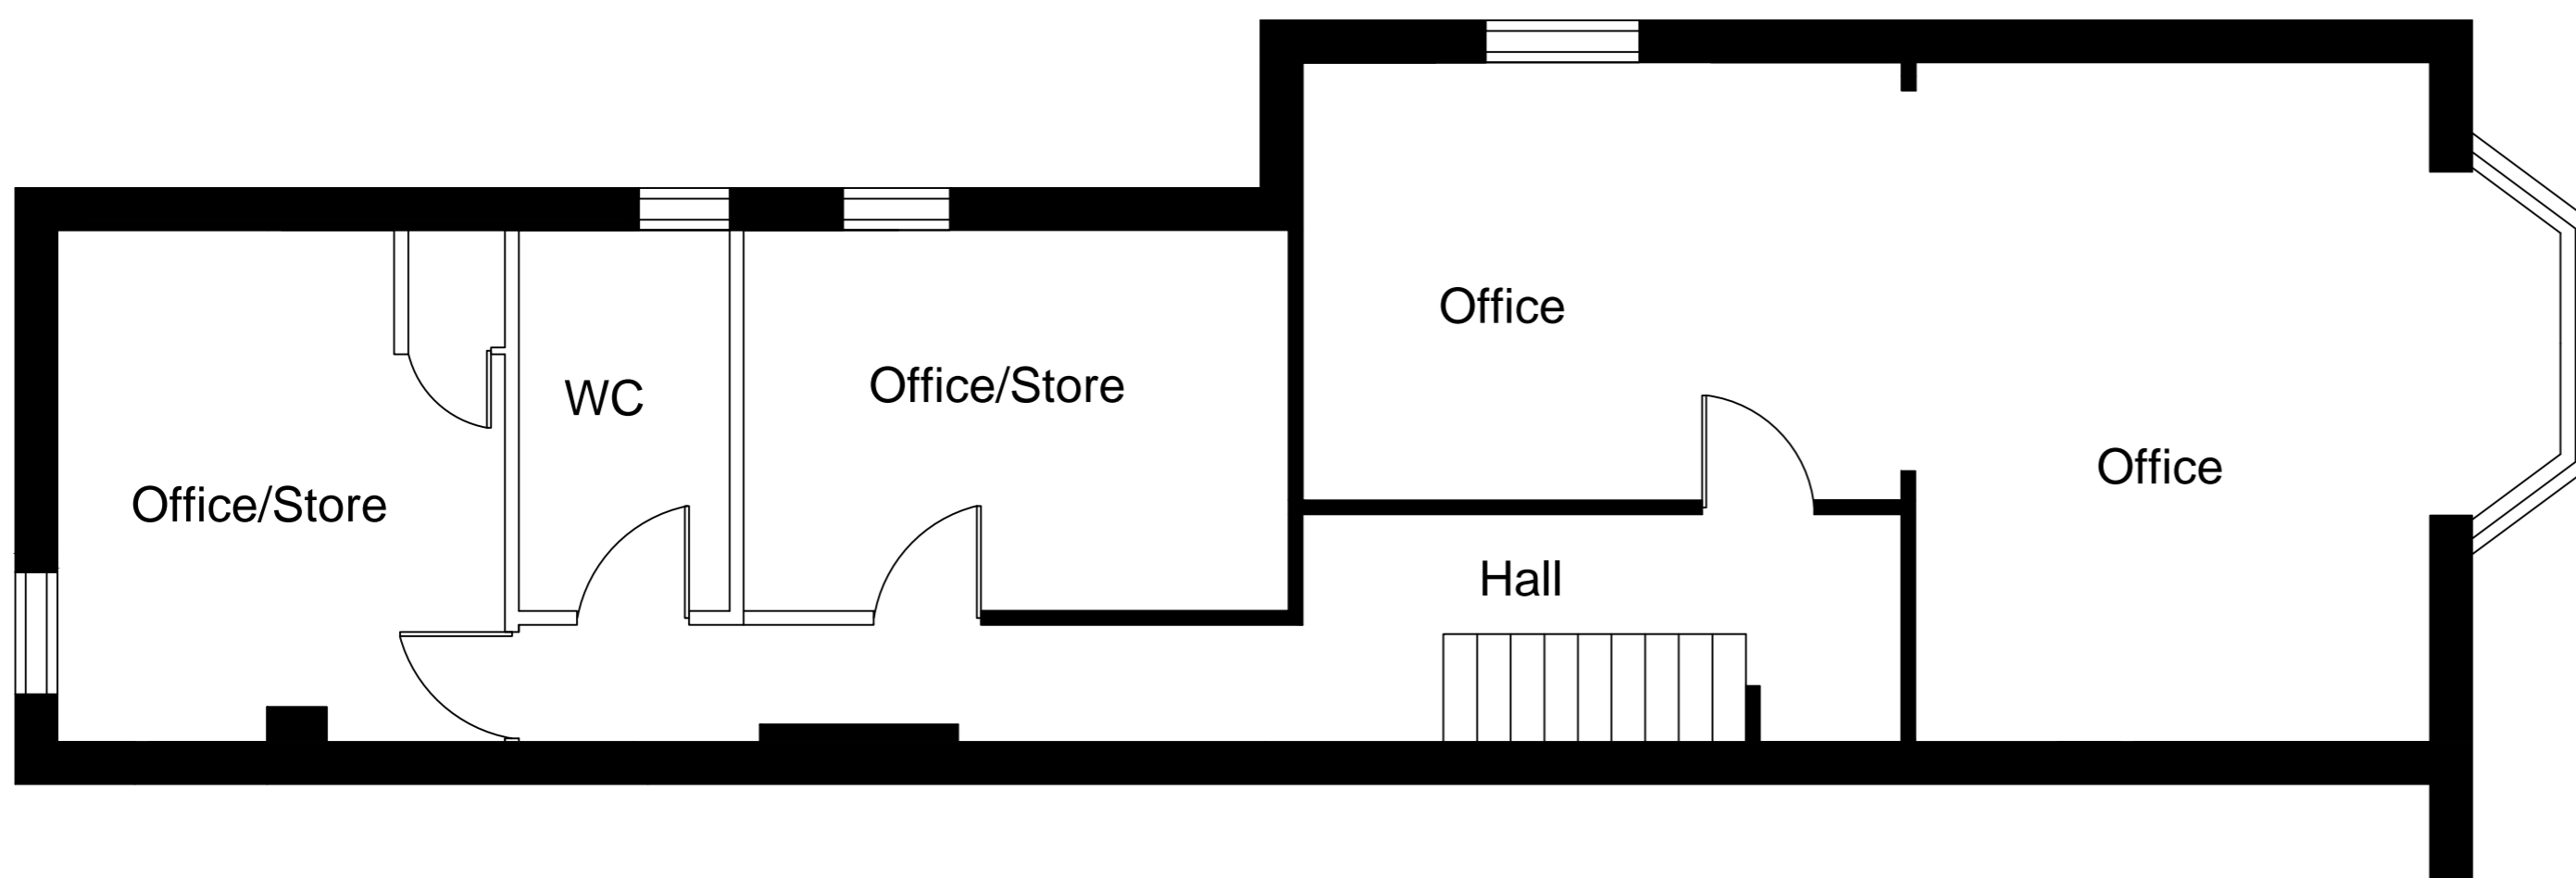

FIRST FLOOR PLAN EXISTING LAYOUT 1:50

NOTES:

1. DO NOT SCALE
2. DRAWINGS TO BE READ IN CONJUNCTION WITH ALL SERVICES AND STRUCTURAL ENGINEERS DRAWINGS & SPECIFICATIONS.
3. © COPYRIGHT. DRAWINGS NOT TO BE REPRODUCED OR USED WITHOUT PRIOR WRITTEN CONSENT.

SCALE @A2	DATE	DRAWN BY	CHECKED BY
1:50	FEB14	JW	KH

DRAWING  
EXISTING FLOOR PLANS

FOR PLANNING PURPOSES

PROJECT  
CONVERSION FROM OFFICES TO FLATS-  
FRODINGHAM ROAD

CLIENT  
GUINNESS PARTNERSHIP

**RIDGE**

TEL: 01512433526  
FAX: TBFAX

www.ridge.co.uk

DRG NO	REV
001	

FILE REFERENCE:  
131745

XREF FILE REFERENCE: