



DEVELOPMENT CONTROL SECTION  
**19 FEB 2014**  
 DATE RECEIVED  
 Referred To: \_\_\_\_\_

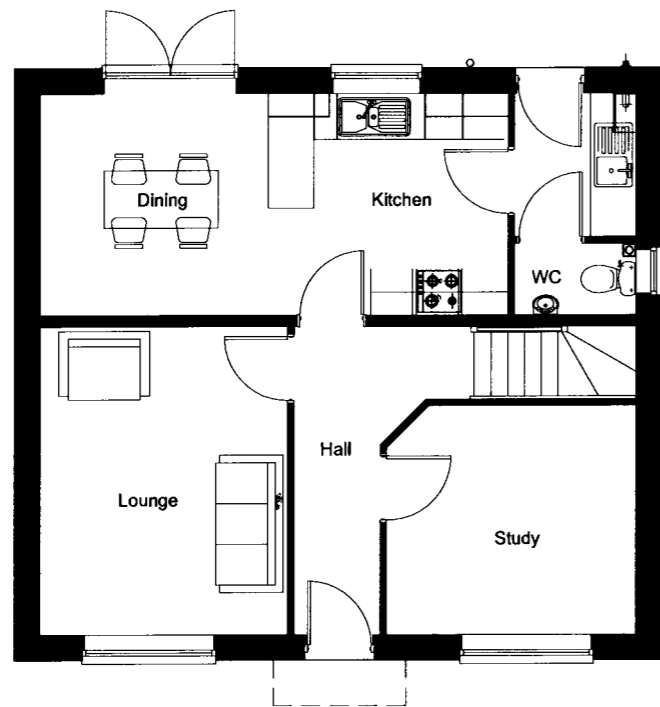

Ground Floor

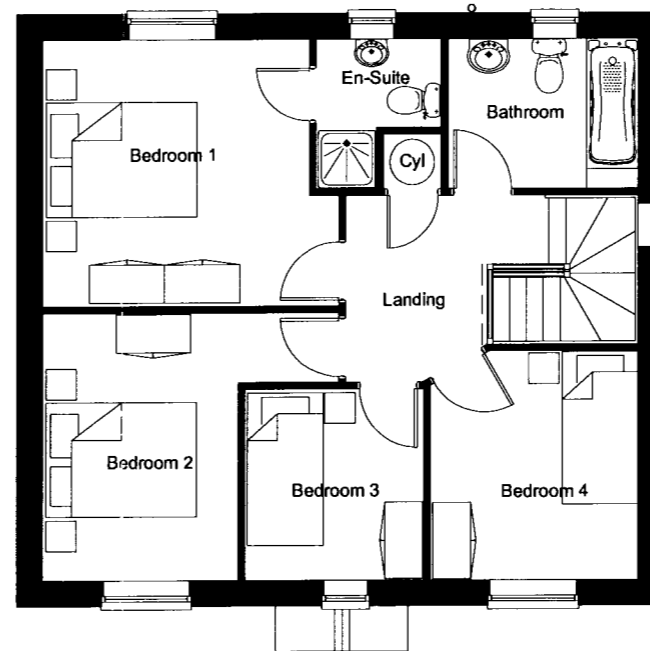

First Floor

Revisions

Development  
**Ashby Decoy Golf Club,  
 Scunthorpe**

Drawing Title  
**The Chedworth Housetype  
 Planning Layouts**



Persimmon Homes Yorkshire  
 Persimmon House  
 Fulford  
 York  
 YO19 4FE  
 Tel : 01904 642199  
 Fax : 01904 656142  
 www.persimmonhomes.com


Scale: 1:100 @ A3 Drawn: GWH Date: Feb 2014  
 File: S:\Drawings\002 Standard Drawings\Northern Core House Type

Drawing No. Ashby / CD / A3-Planning / 01 Rev -



Front Elevation

Side Elevation

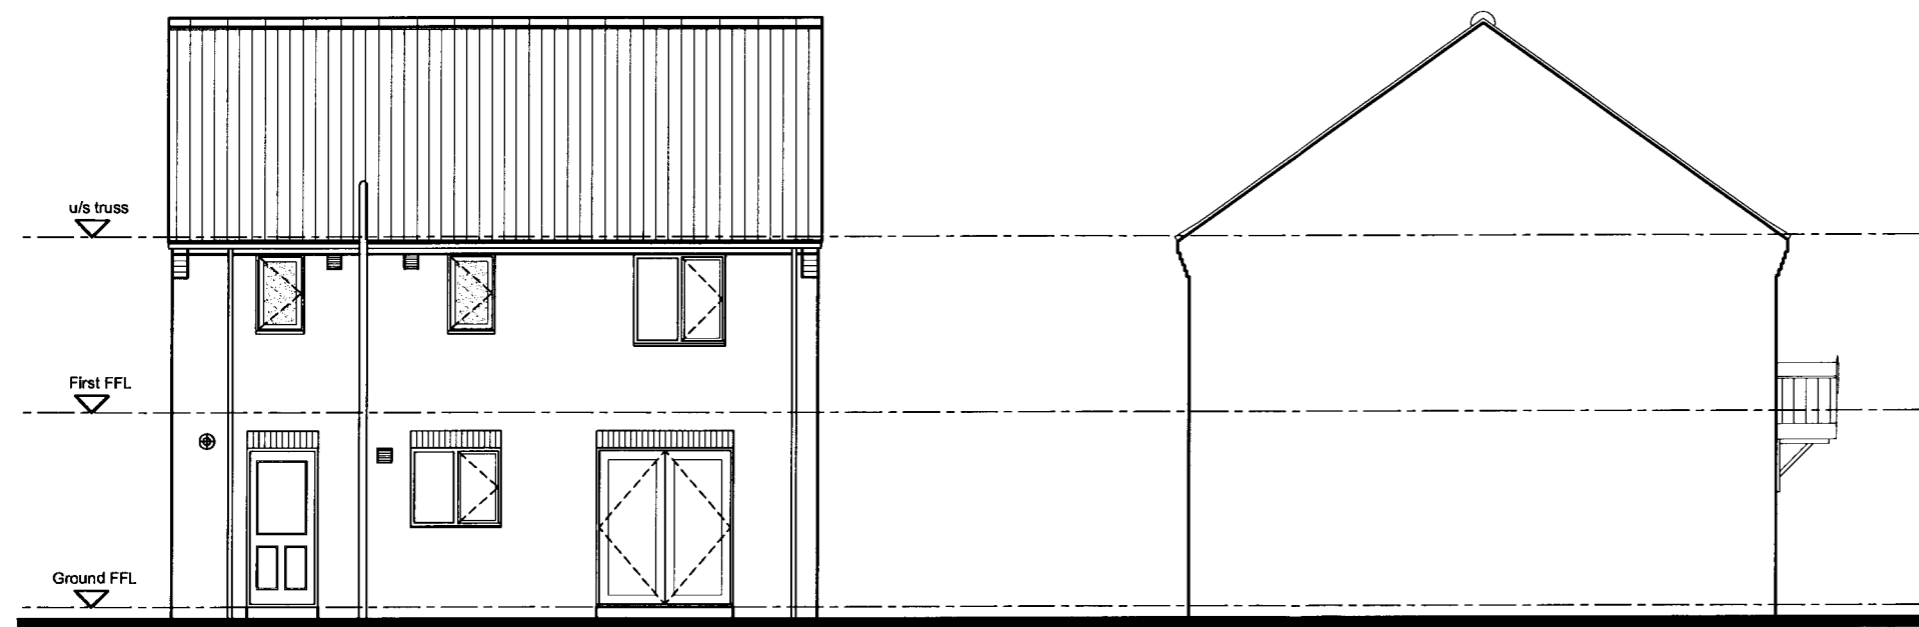

Rear Elevation


Side Elevation

DEVELOPMENT CONTROL SECTION  
**19 FEB 2014**  
 DATE RECEIVED  
 Referred To

Revisions

Development  
**Ashby Decoy Golf Club,  
 Scunthorpe**

Drawing Title  
**The Chedworth Housetype  
 Planning Elevations**



Persimmon Homes Yorkshire  
 Persimmon House  
 Fulford  
 York  
 YO19 4FE  
 Tel : 01904 642199  
 Fax : 01904 656142  
 www.persimmonhomes.com

Scale: 1:100 @ A3    Drawn: GWH    Date: Feb 2014  
 File: S:\Drawings\002 Standard Drawings\Northern Core House Type

Drawing No.  
**Ashby / CD / A3-Planning / 02**    Rev -