


This Drawing is the property of Ryland Design Services Ltd. Copyright is reserved by them and the Drawing is issued on the condition that it is not copied, reproduced, retained or disclosed to any unauthorised person either wholly or in part without the written consent of Ryland Design Services Ltd.

Notes


1. All dimensions to be verified on site prior to any fabrication or site works being commenced.
2. Any discrepancies to be reported to Ryland Design before any work is put in hand.
3. Do not scale from this Drawing, use figured dimensions only. Contractors are responsible for taking and checking all site dimensions.
4. All dimensions are in millimetres unless stated otherwise.
5. This Drawing is to be read in conjunction with relevant Consultant and Specialists Drawings.
6. This Drawing is to be read in conjunction with Drawing Nos.

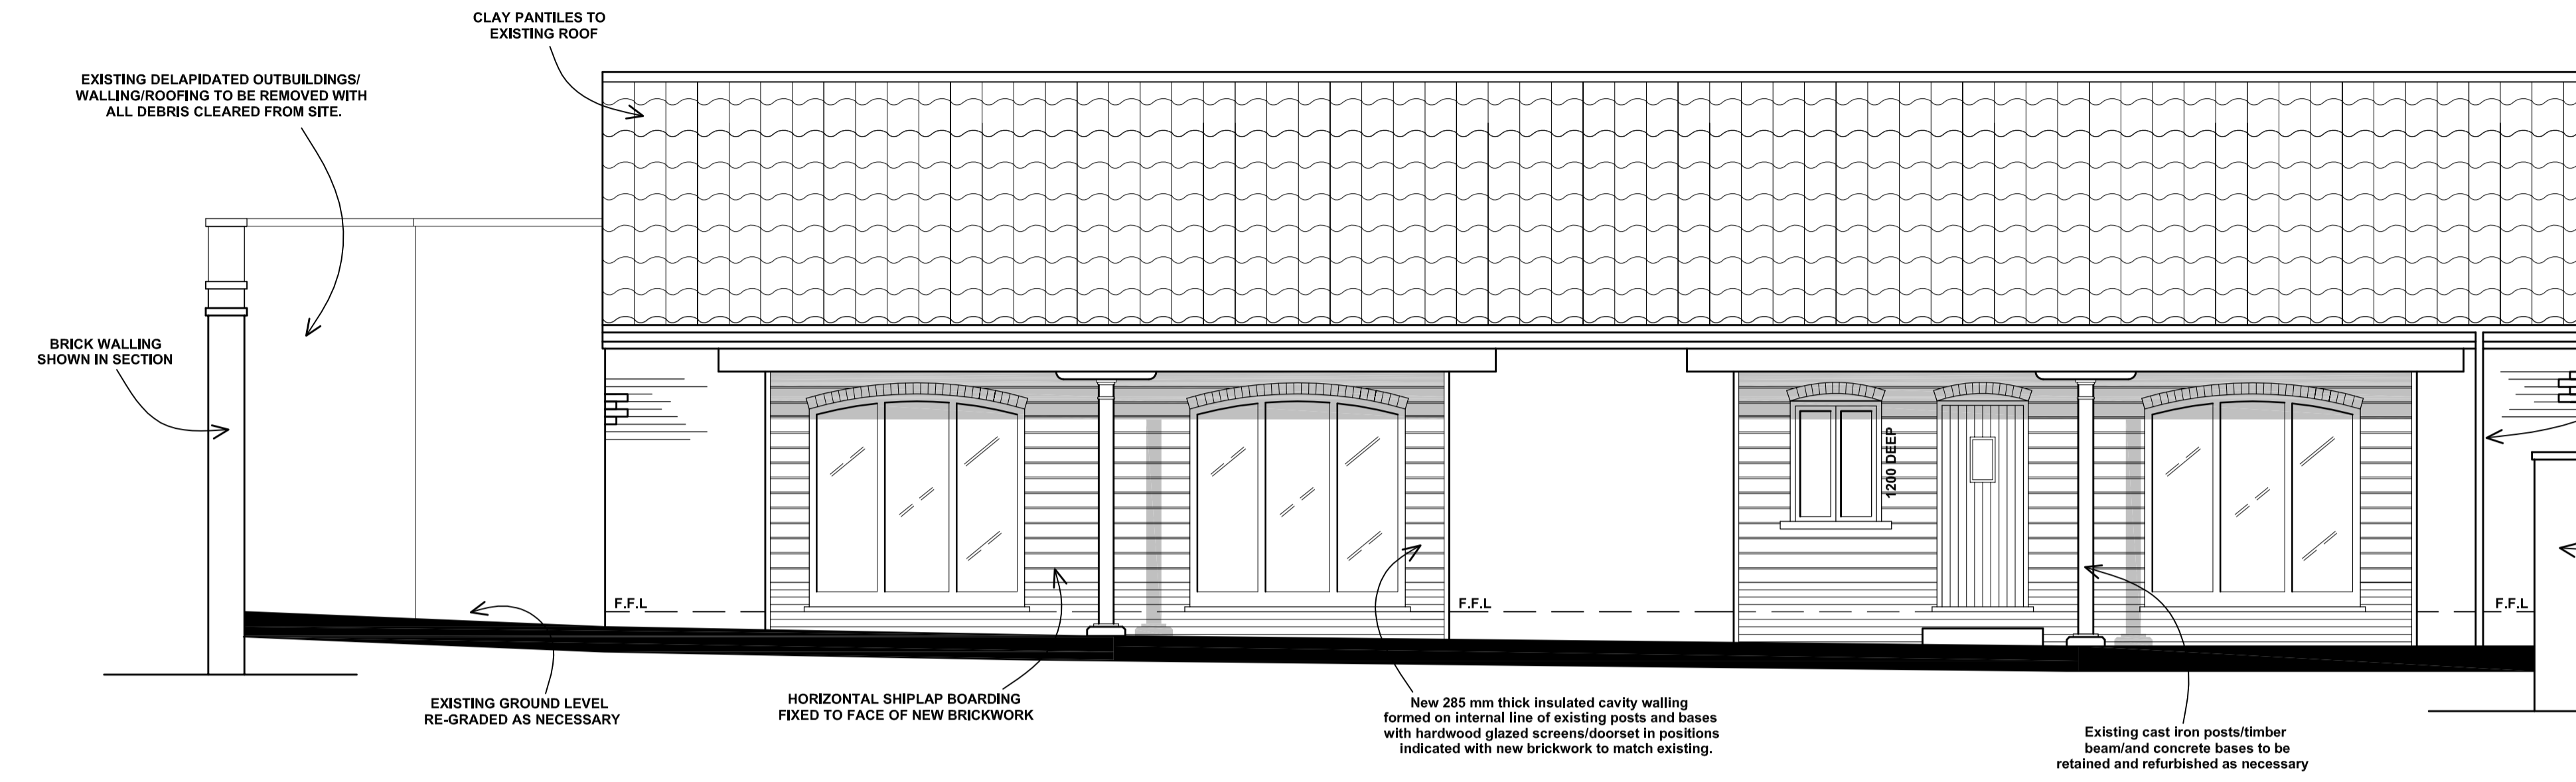


WEST ELEVATION

Any existing UPVC guttering to be removed and replaced with New half-round aluminium gutters and downpipes

BRICK WALLING SHOWN IN SECTION

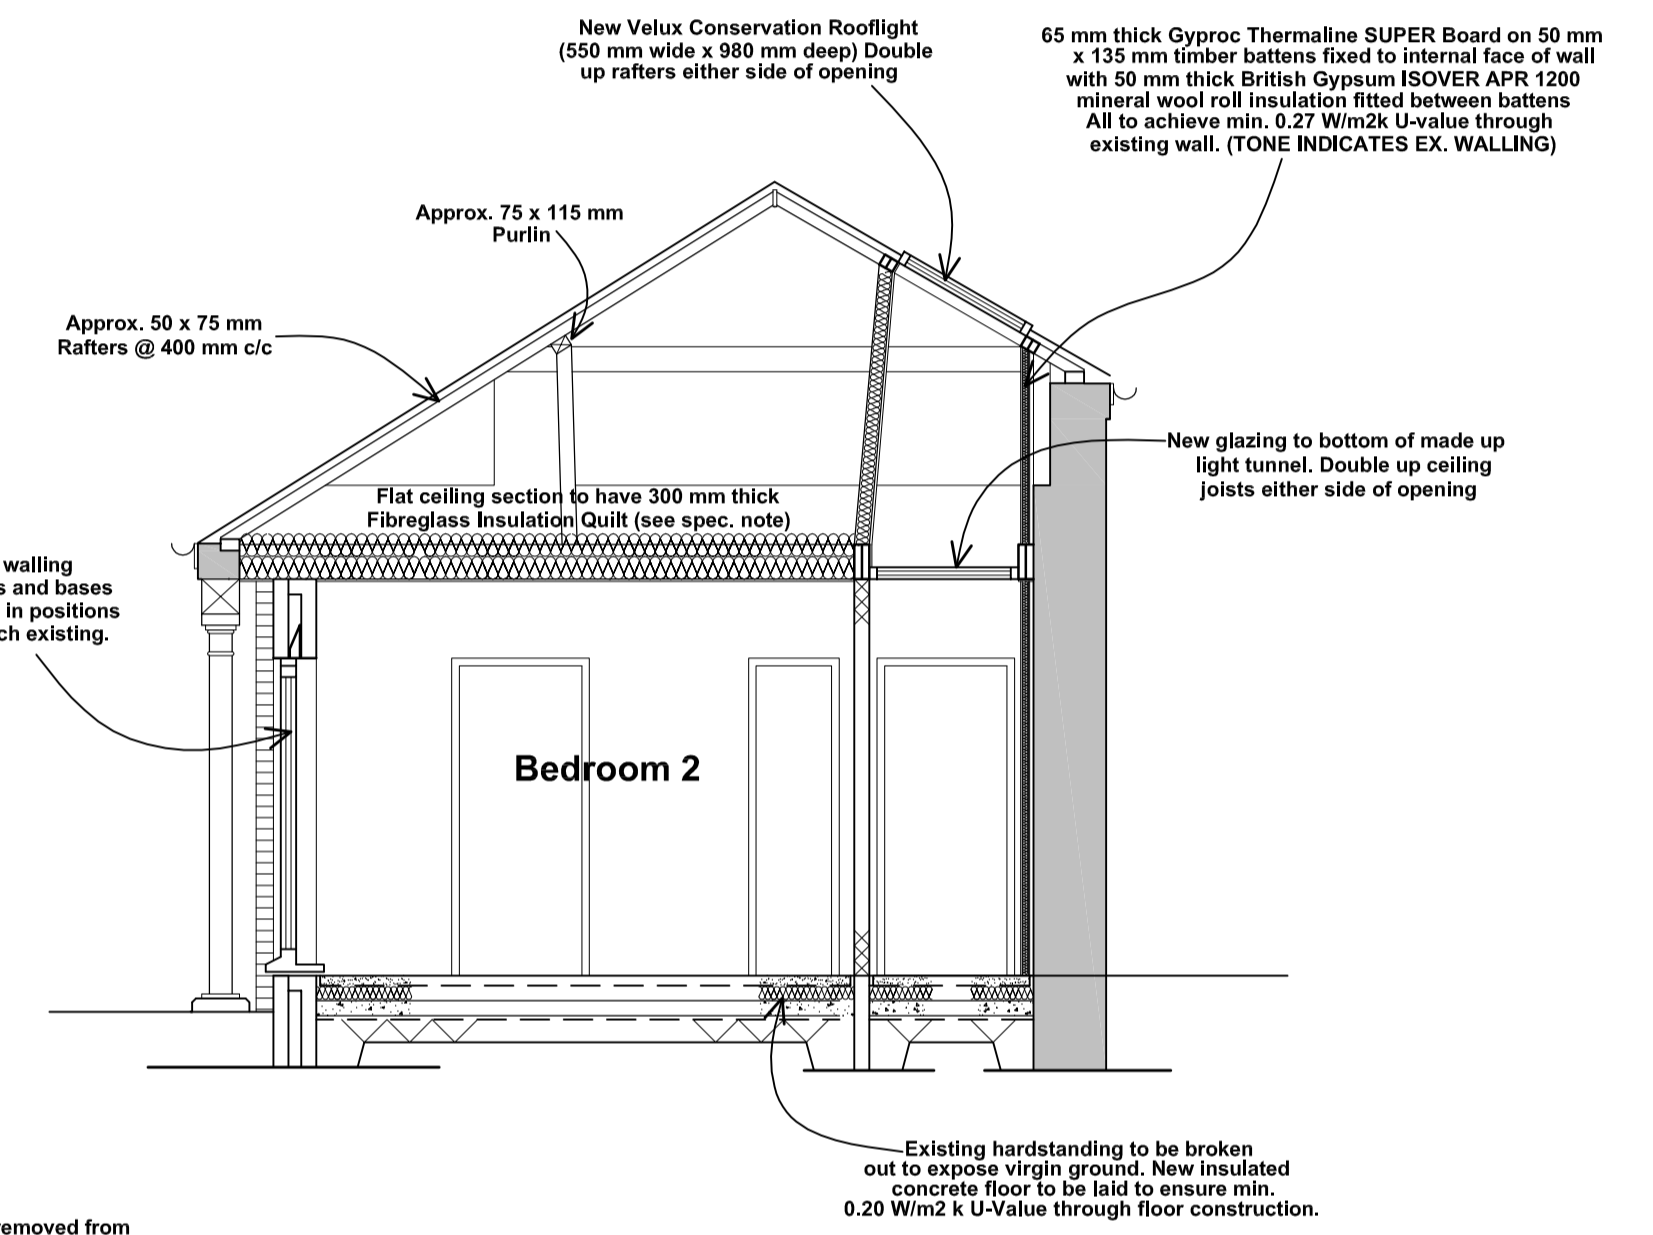

PLANNING SECTION B-B

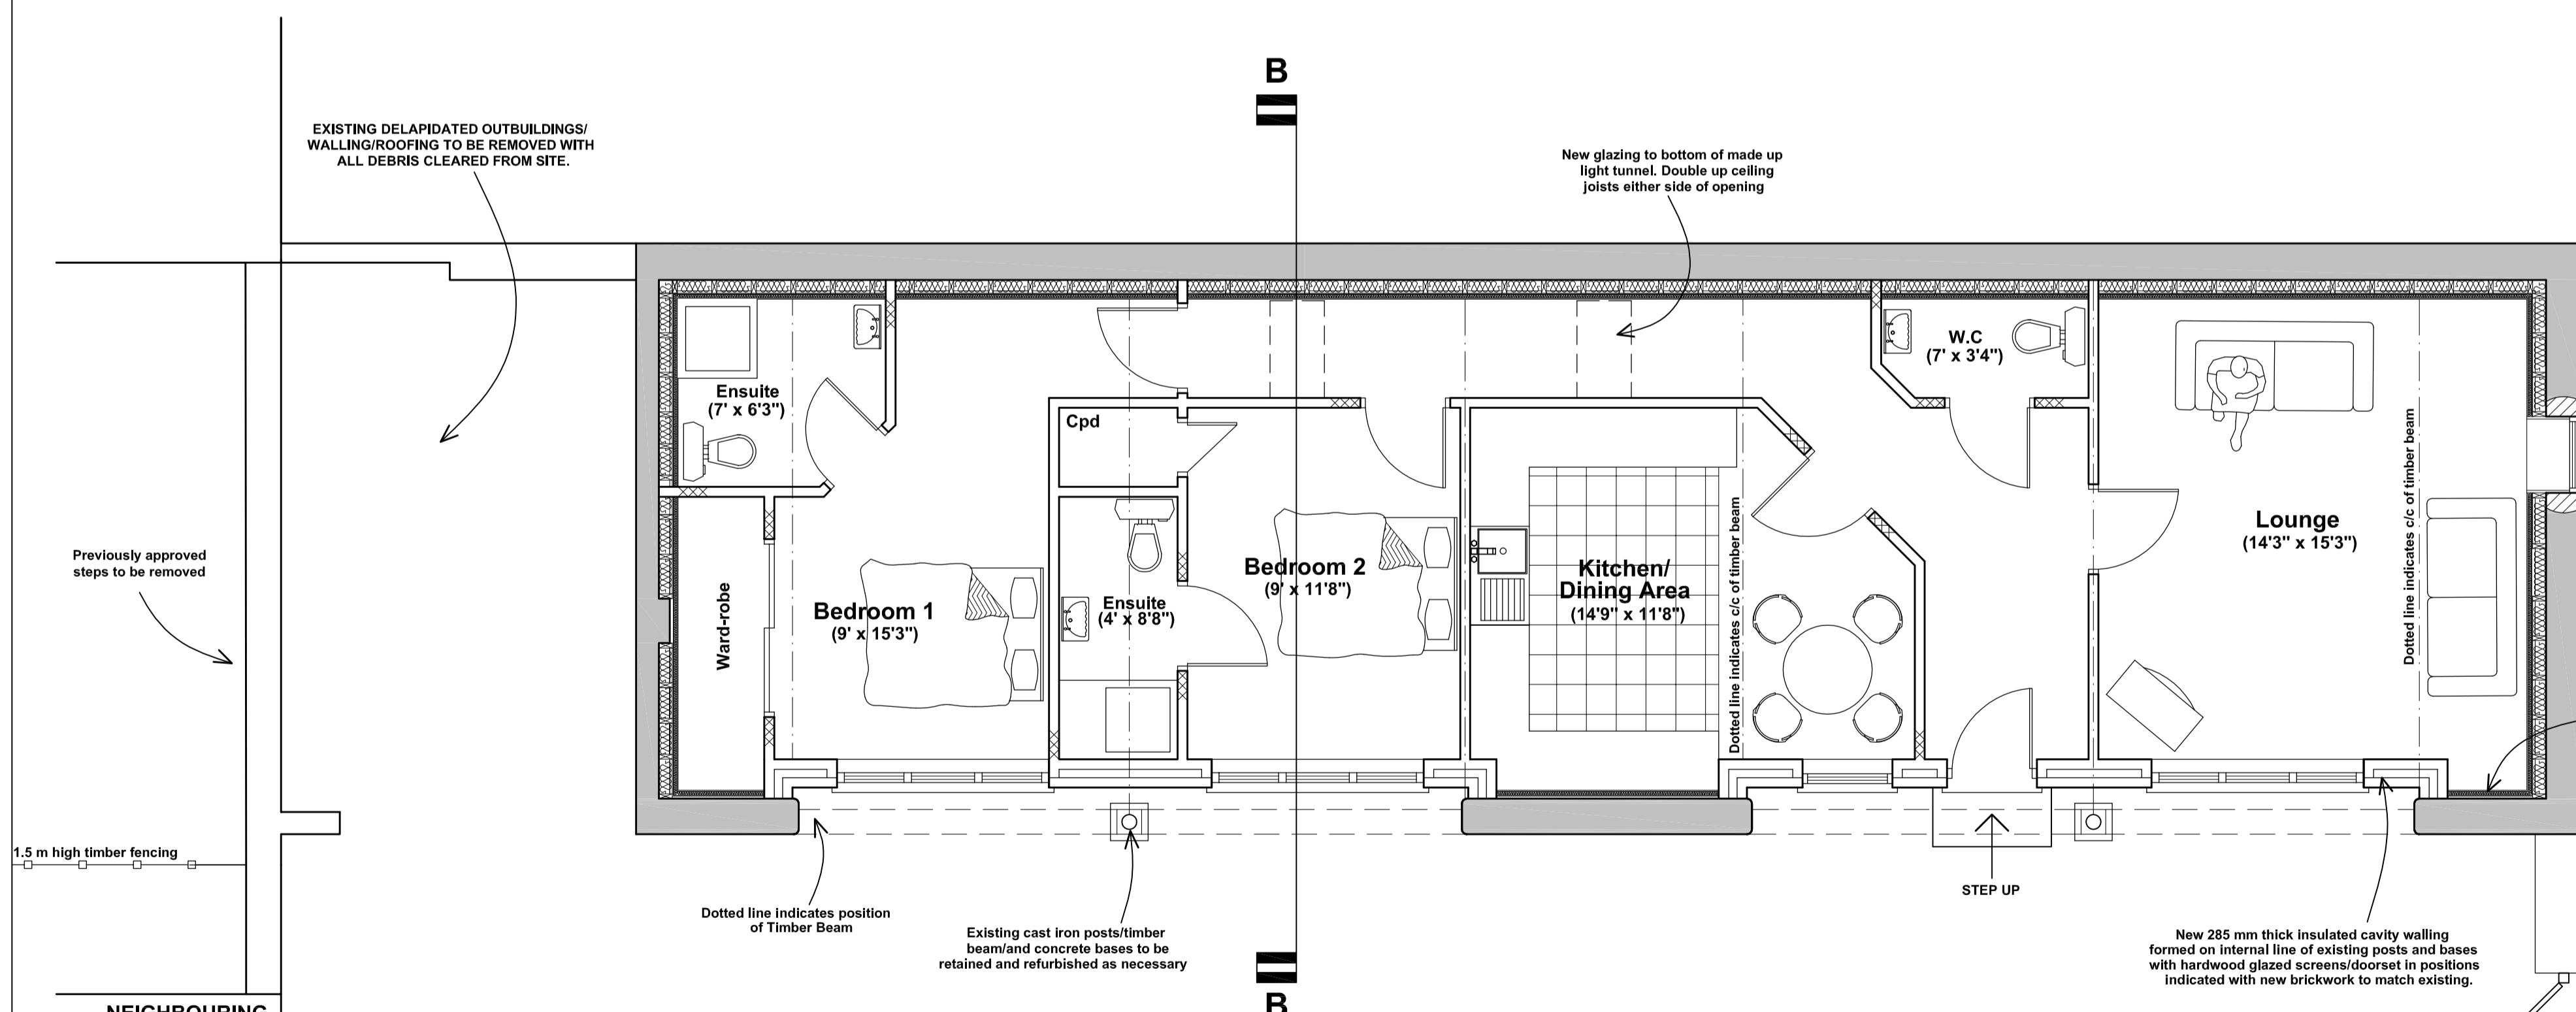

GROUND FLOOR PLAN

65 mm thick Gyproc Thermaline SUPER Board on 25 mm x 38 mm timber battens fixed to internal face of wall with 50 mm thick British Gypsum ISOVER APR 1200 mineral wool roll insulation fitted between battens All to achieve min. 0.27 W/m2k U-value through existing wall. (TONE INDICATES EX. WALLING)

Client	Mr A. Fowler
Project	Barn Conversion
Site	Barns at Cleatham Hall Farm
Title	Proposal Drawing (Barn 3)
Scale	1:50
Date	May 2014
Drawing No.	RDS 10153/29

RYLAND DESIGN SERVICES LTD
ARCHITECTURAL DESIGN AND PLANNING


Woodlands Business Centre
Lincoln Road WELTON
Lincoln LN2 3PZ
Tel: Welton (01673) 860100
Fax: (01673) 863344




This Drawing is the property of Ryland Design Services Ltd. Copyright is reserved by them and the Drawing is issued on the condition that it is not copied, reproduced, retained or disclosed to any unauthorised person either wholly or in part without the written consent of Ryland Design Services Ltd.

Notes


1. All dimensions to be verified on site prior to any fabrication or site works being commenced.
2. Any discrepancies to be reported to Ryland Design before any work is put in hand.
3. Do not scale from this Drawing, use figured dimensions only. Contractors are responsible for taking and checking all site dimensions.
4. All dimensions are in millimetres unless stated otherwise.
5. This Drawing is to be read in conjunction with relevant Consultant and Specialists Drawings.
6. This Drawing is to be read in conjunction with Drawing Nos.

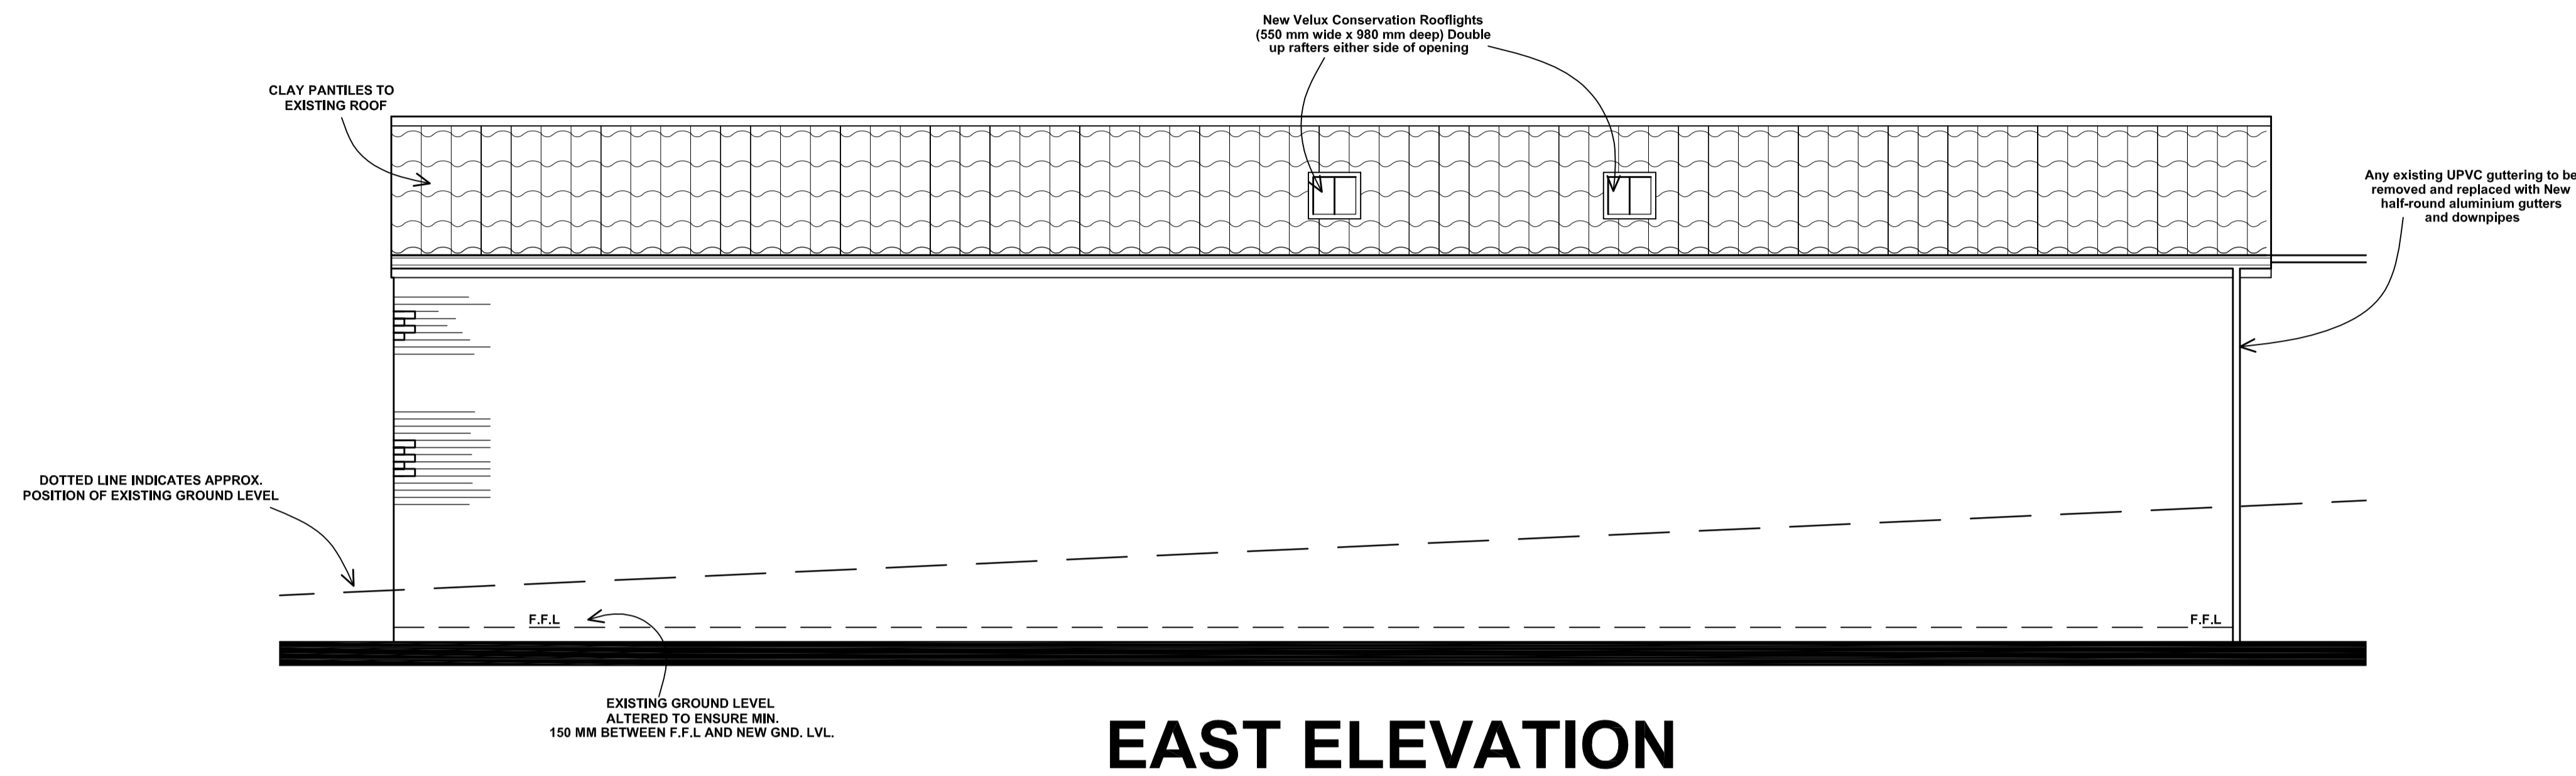

EAST ELEVATION

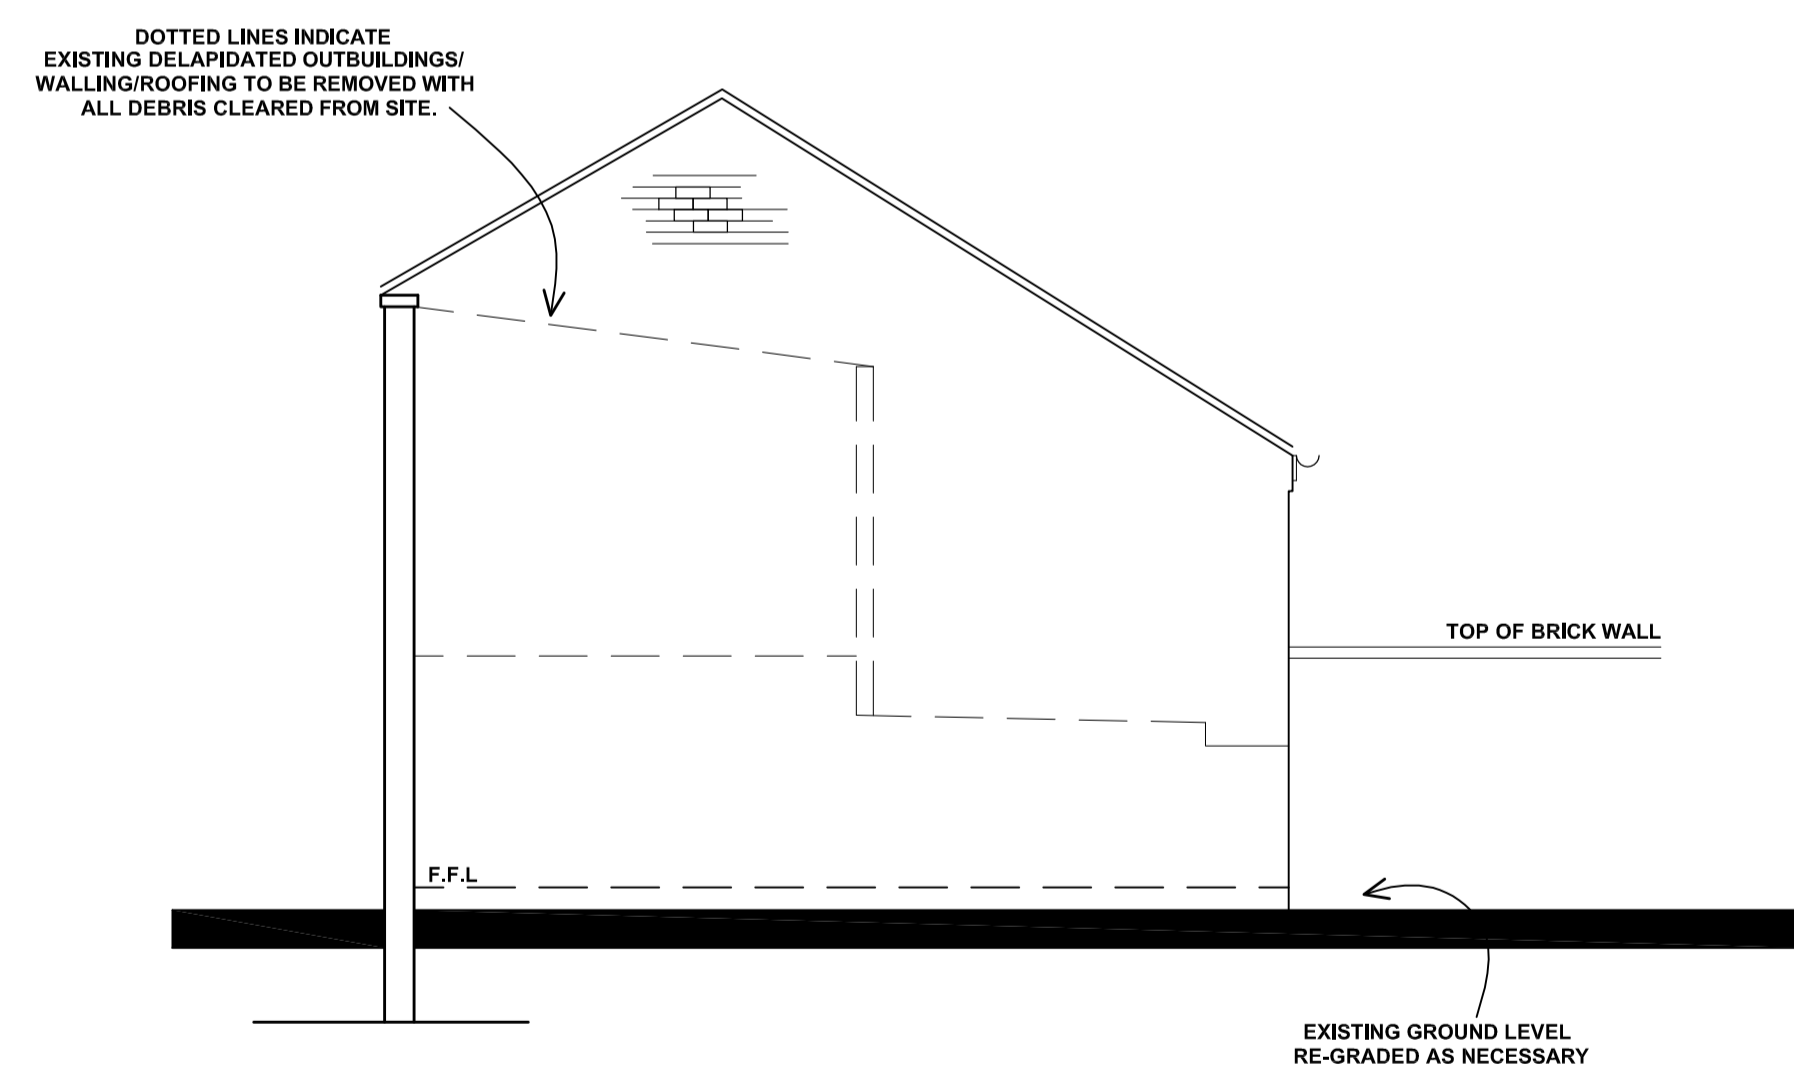

NORTH ELEVATION

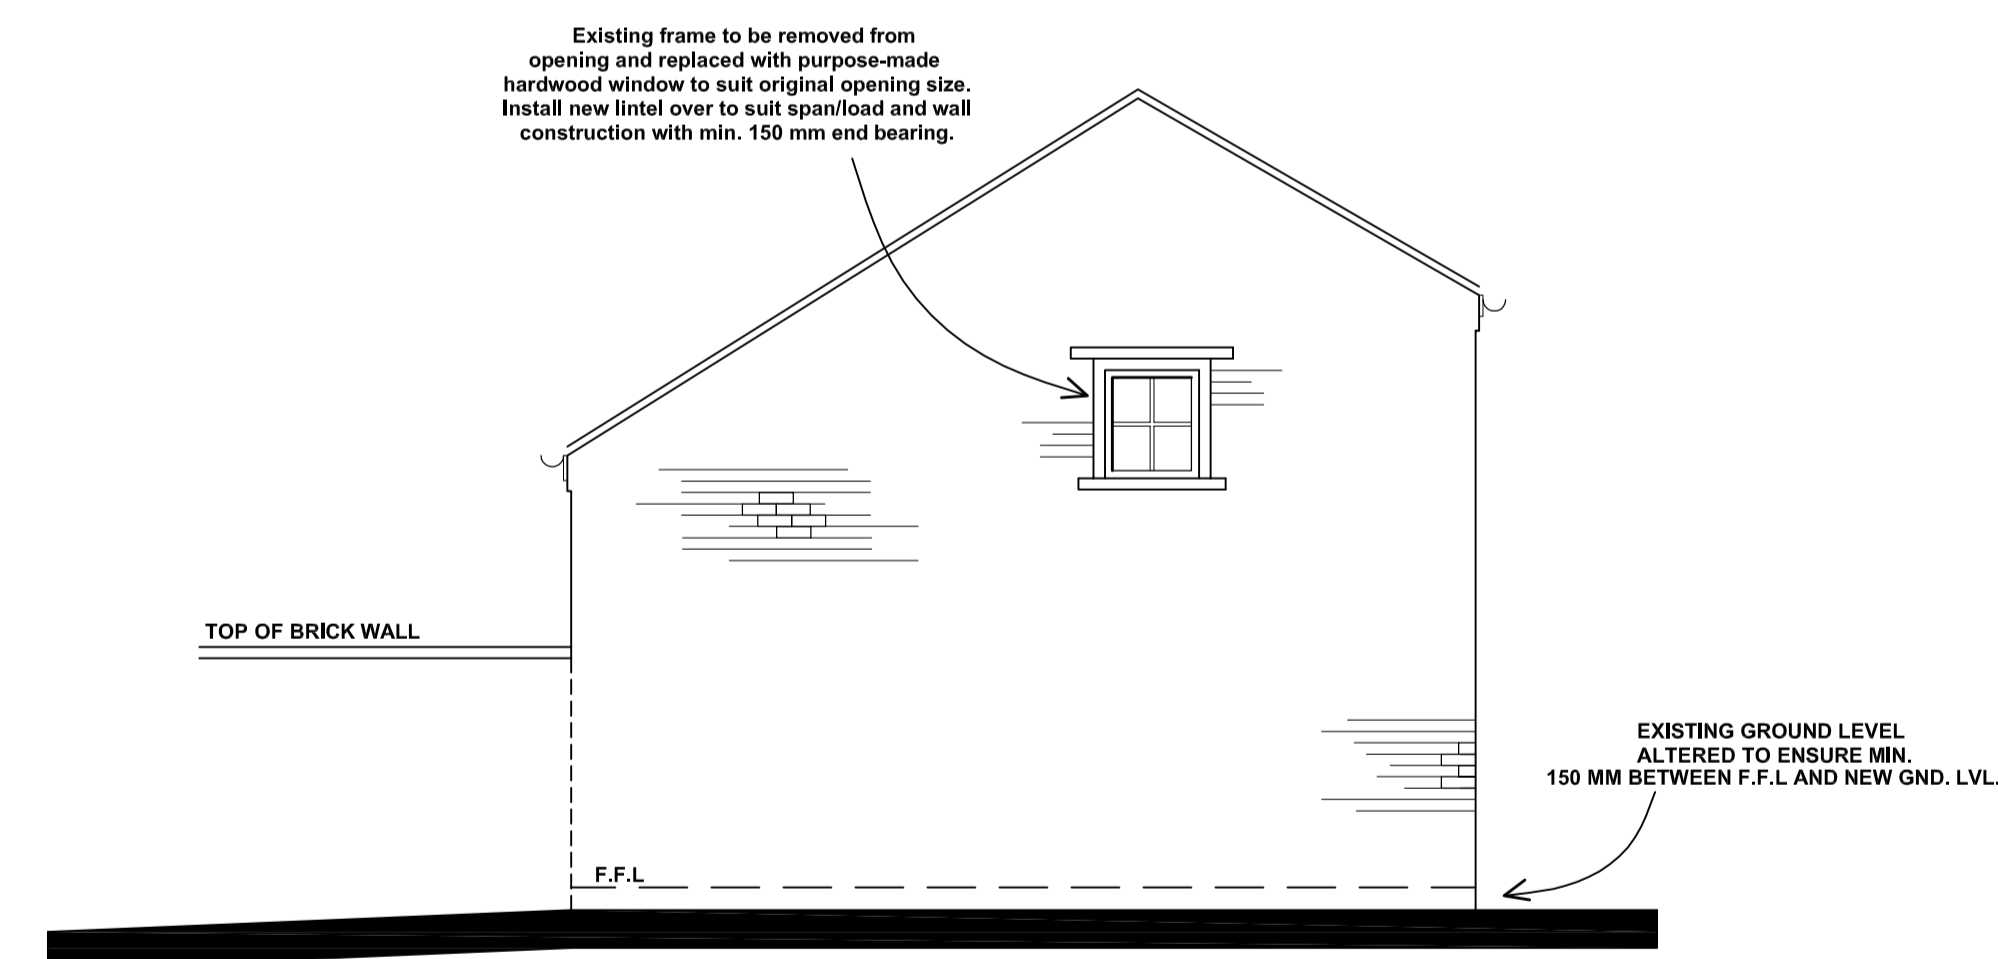

SOUTH ELEVATION

Client	Mr A. Fowler	
Project	Barn Conversion	
Site	Barns at Cleatham Hall Farm	
Title	Proposal Drawing (Barn 3)	
Scale	1:50	Date
		May 2014
Drawing No.	RDS 10153/30	

RYLAND DESIGN SERVICES LTD

ARCHITECTURAL DESIGN AND PLANNING

Woodlands Business Centre
Lincoln Road WELTON
Lincoln LN2 3PZ
Tel: Welton (01673) 860100
Fax: (01673) 863344

