




Existing Front Elevation (West Facing)

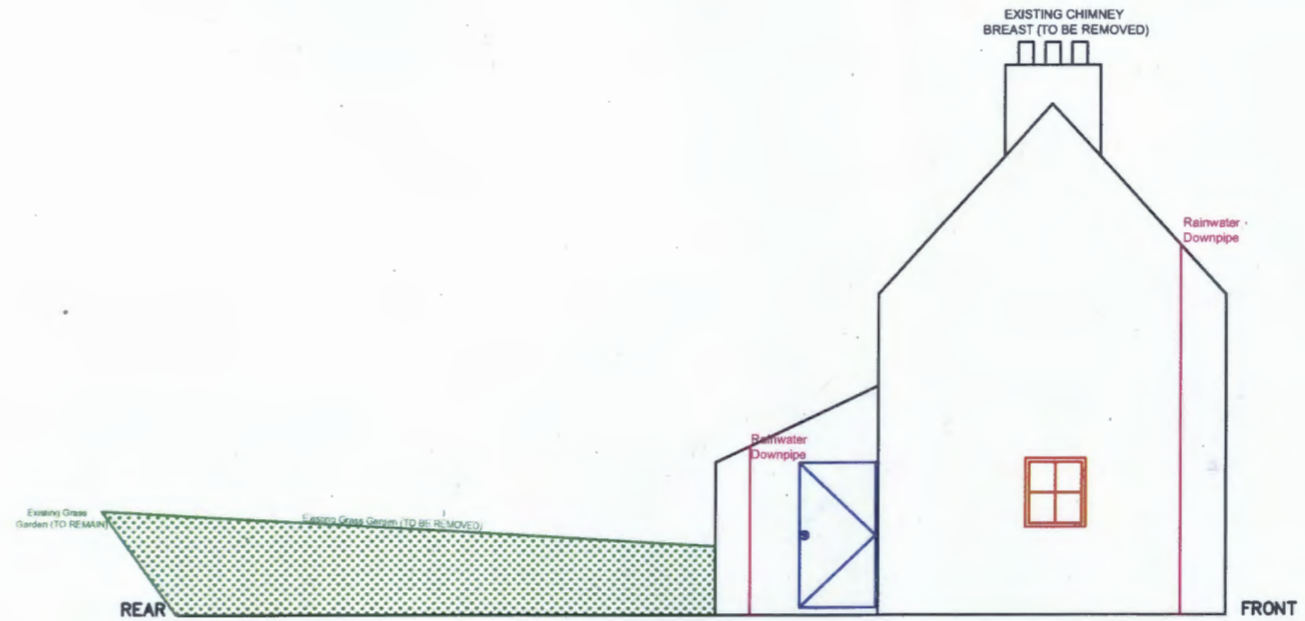

Existing Side Elevation (North Facing)

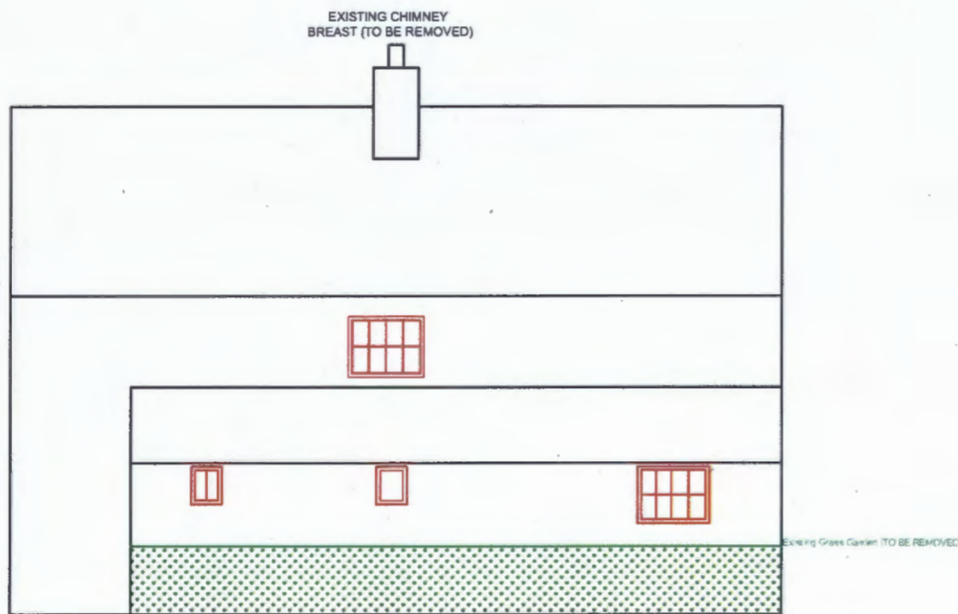

Existing Rear Elevation (East Facing)

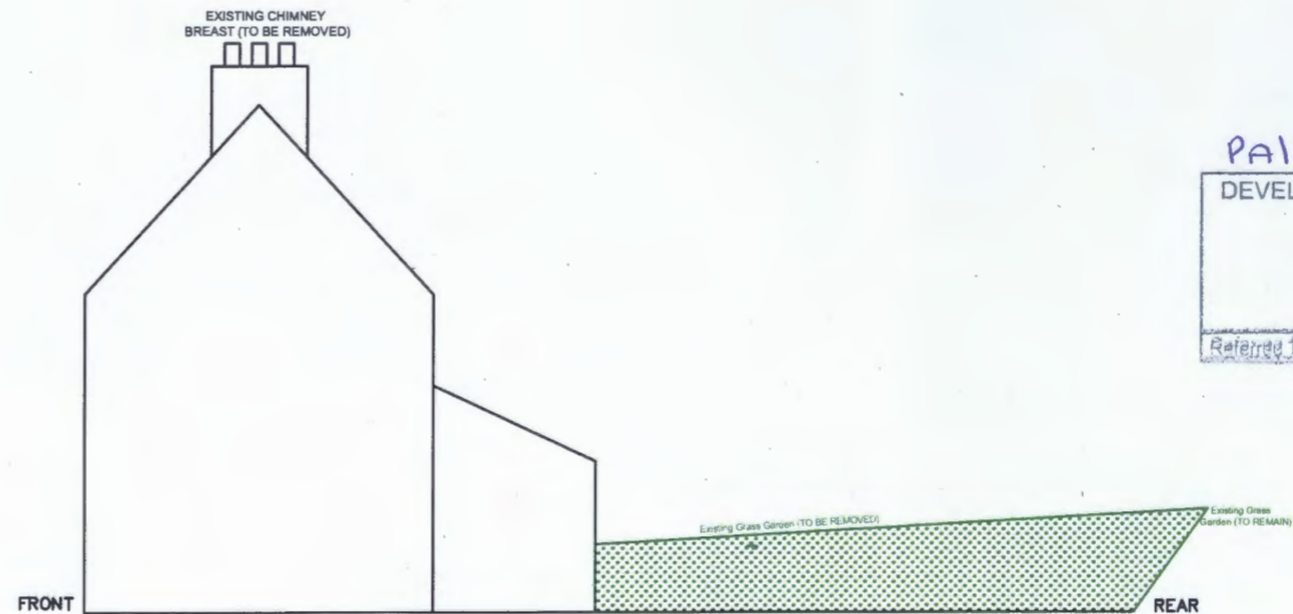

Existing Side Elevation (South Facing)

PA/2016/0053
 DEVELOPMENT CONTROL SECTION
 02 FEB 2016
 DATE RECEIVED
 Referred to

THIS DRAWING IS PROVIDED FOR THE PURPOSE OF OBTAINING PLANNING PERMISSION AND OR BUILDING REGULATION APPROVAL. ALL DIMENSIONS TO BE CHECKED ON SITE BY CONTRACTOR PRIOR TO COMMENCEMENT OF WORK. THIS DRAWING MUST BE READ AND CHECKED AGAINST ANY STRUCTURAL OR ANY SPECIALIST DRAWINGS PROVIDED. THE CONTRACTOR IS TO COMPLY WITH THE CURRENT BUILDING REGULATIONS WHETHER OR NOT SPECIFIED ON THE DRAWINGS.



61 MAIN STREET SAXBY ALL SAINTS, Nr BRIGG NORTH LINCOLNSHIRE, DN20 0PZ			
EXISTING ELEVATIONS			
Scale 1:100 @ A3	Date 22/01/2016	Drawn By G1 Main Street, 003	Rev