





EXISTING FRONT ELEVATION

Scale 1:50

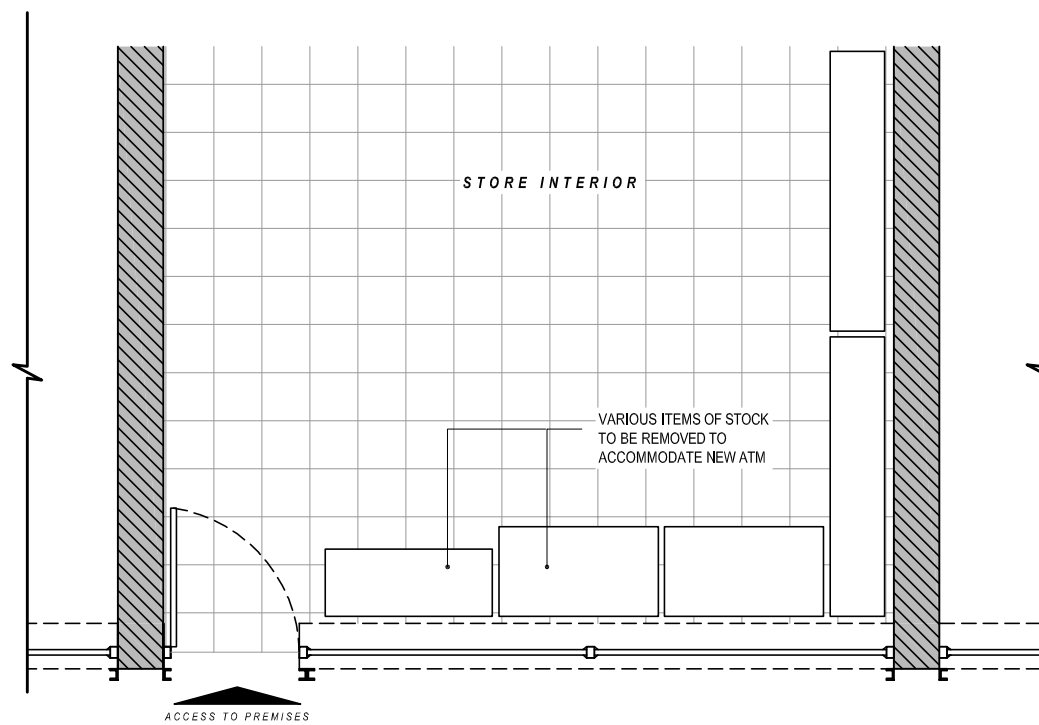

EXISTING PART PLAN

Scale 1:50

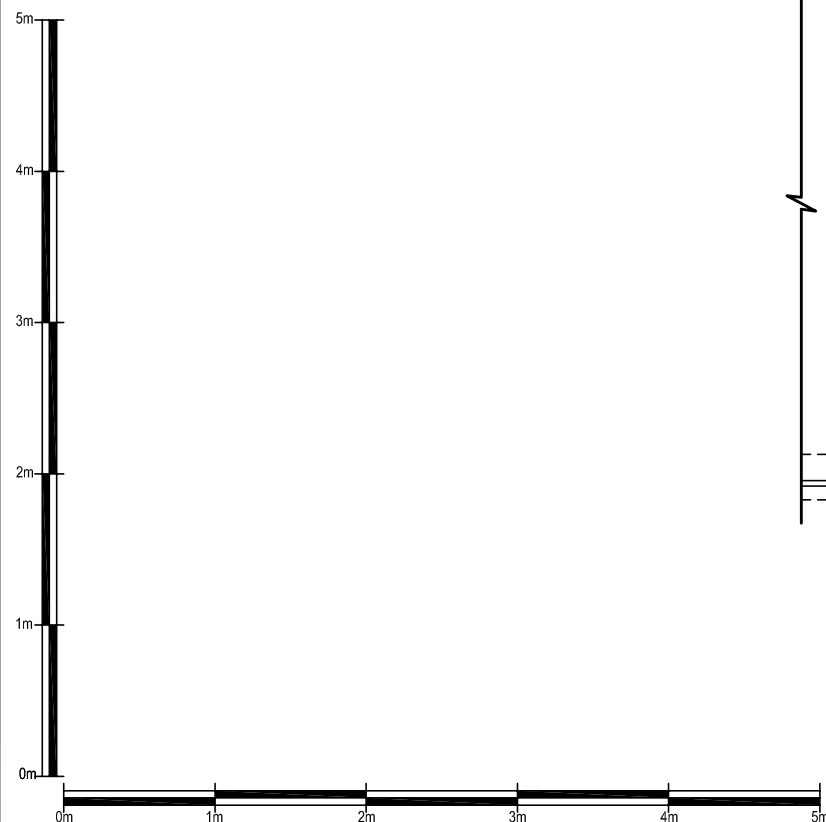

Date: Comments: By:

GENERAL NOTES:

1) All dimensions in millimeters unless otherwise stated.

Site:
MORE BOOZE

10 Broadway
Scunthorpe
DN16 2SN

Drawing Title:
Existing Elevations and Plans

Ref: NM-02-2016-88-1	Date: 29-02-2016	Rev:
Scale: 1:50	Paper: A3	Date Rev: