


Roof - Grey profiled Aluminium standing seam roof RAL 7024

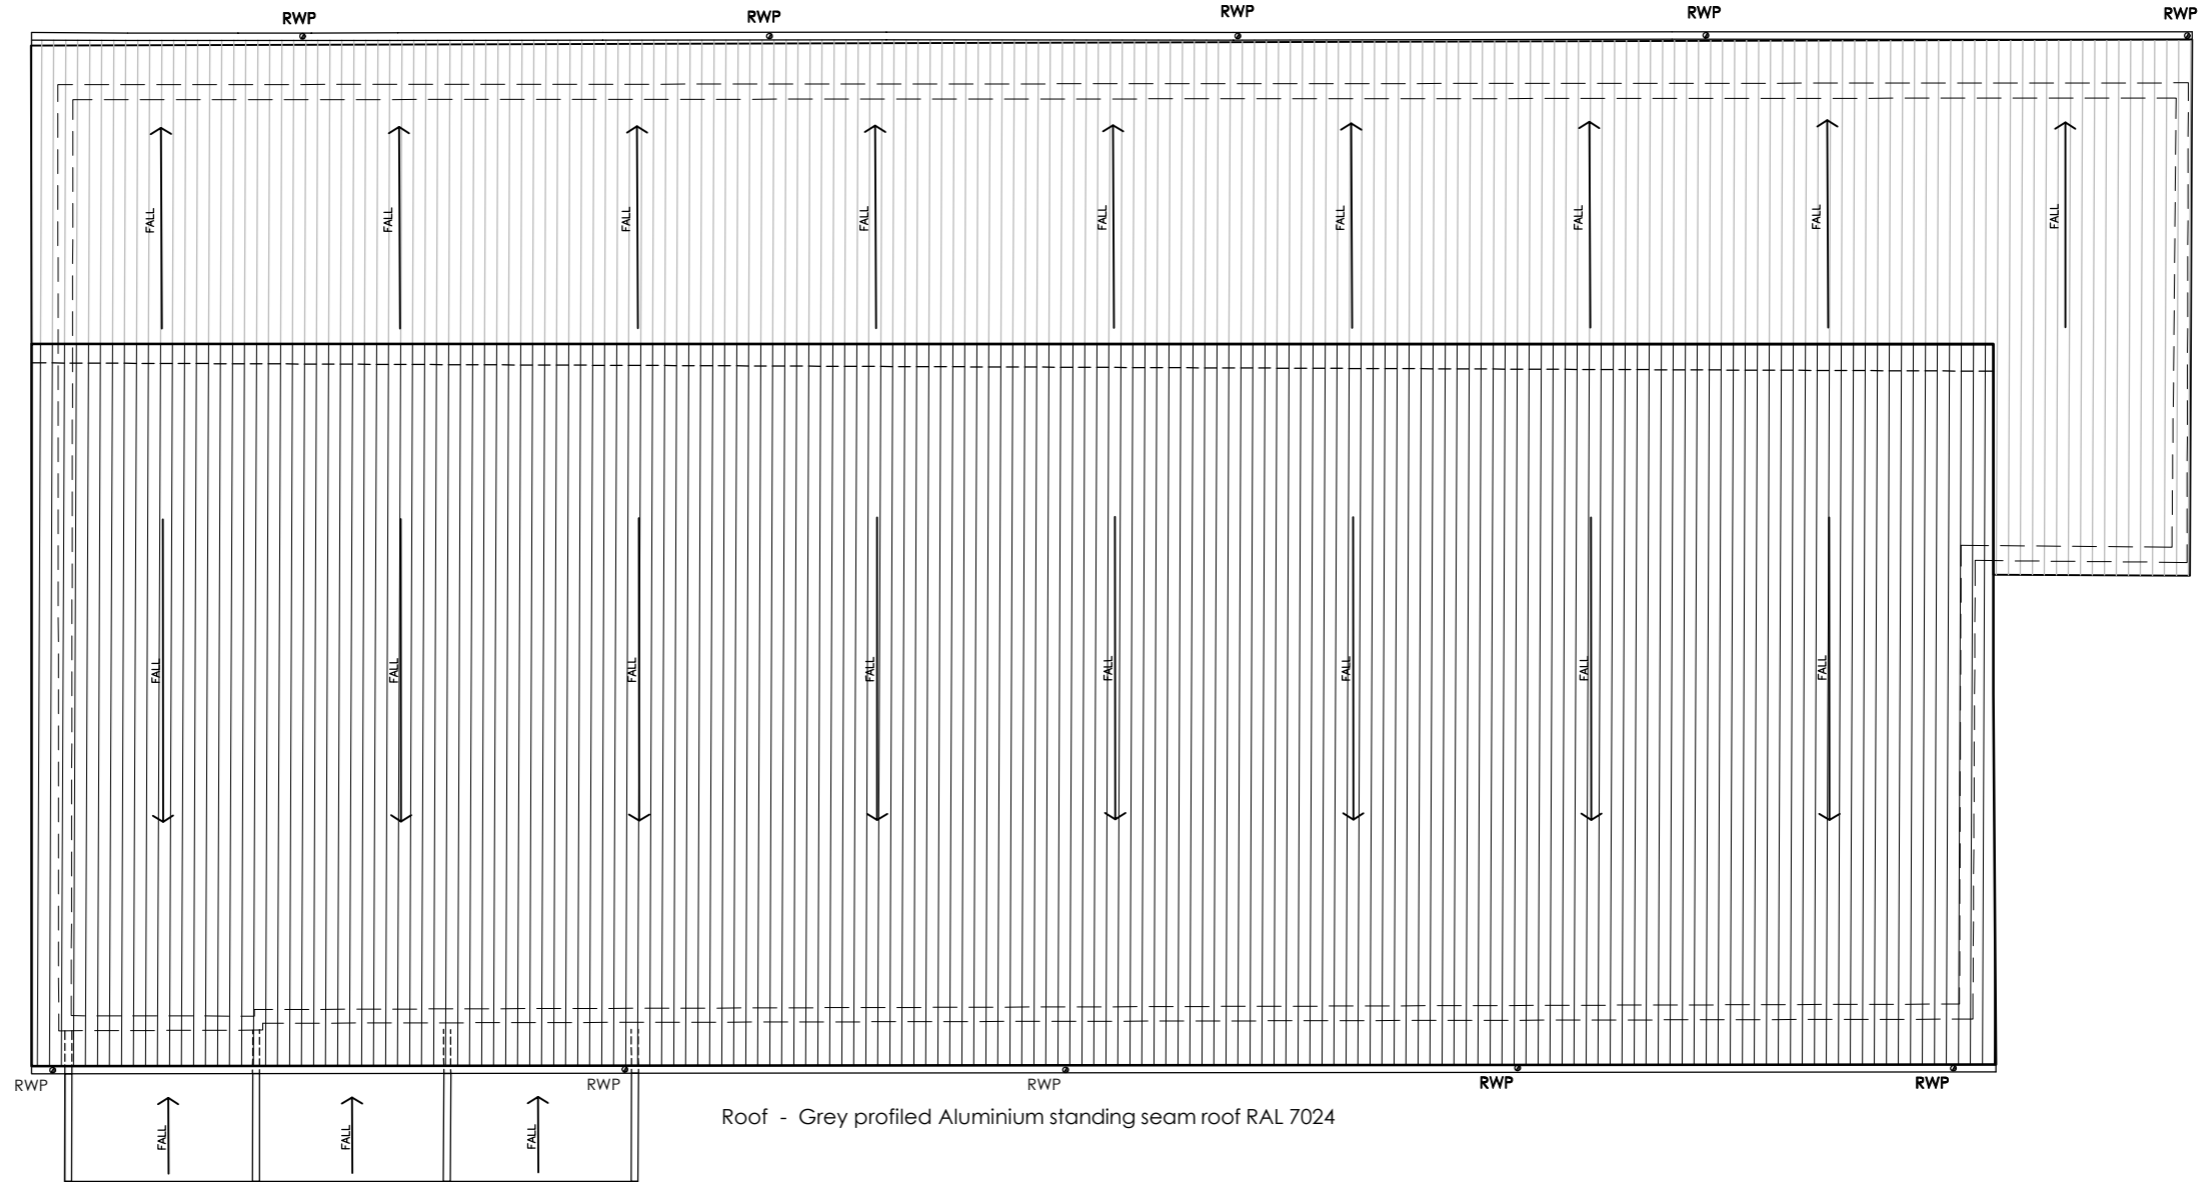

Roof - Grey profiled Aluminium standing seam roof RAL 7024

Cantilevered steel framed glazed canopy. Frame RAL 9006.

Rev	Date	Description	Rev By	Chk'd By
-	dd-mm-yy	-----	---	---

Project Title	Proposed Aldi Extension		
	128 High Street Ashby Scunthorpe		
Client	Aldi stores Ltd		
Status	Planning		
Scale	1:200	Drawing Size	A3
Drawn By	JE	Checked By	LH
		Date	03/16

Drawing Title	Existing roof Plan	
Job-Dwg No	1262-103	Rev -
<input checked="" type="checkbox"/> THE HARRIS PARTNERSHIP WAKEFIELD 2 St. Johns North, Wakefield, WF1 3QA t. 01924 291 800 f. 01924 290 072 <input type="checkbox"/> THE HARRIS PARTNERSHIP MANCHESTER 2nd Floor, Carvers Warehouse, 77 Dale Street, Manchester, M1 2HG t. 0161 238 8555 f. 0161 244 5809 <input type="checkbox"/> THE HARRIS PARTNERSHIP MILTON KEYNES The Old Rectory, 79 High Street Newport Pagnell, MK16 8AB t. 01908 211 577 f. 01908 211 722 <input type="checkbox"/> THE HARRIS PARTNERSHIP READING 101 London Road, Reading, RG1 5BY t. 0118 950 7700 f. 0118 956 8642		

