

All dimensions & details given on this drawing are to be checked and verified on site prior to works being undertaken. Any discrepancies and/or variations to the specifications within these drawings or associated documents are to be notified to keystonearchitecture.

Do not scale from these drawings - if in doubt - ask.

All materials shall be fixed, applied or mixed in accordance with the manufacturers written instructions, recommendations and specifications. Variations to specified materials shall be agreed in writing with keystonearchitecture.

The Contractor shall take into account everything necessary for the proper execution of the works and to the satisfaction of the Local Authority, whether or not indicated on the drawings or in the specification.


This drawing is the copyright of keystonearchitecture and must not be reproduced without written consent. © keystonearchitecture 2018




Existing Front Elevation




Existing Rear Elevation

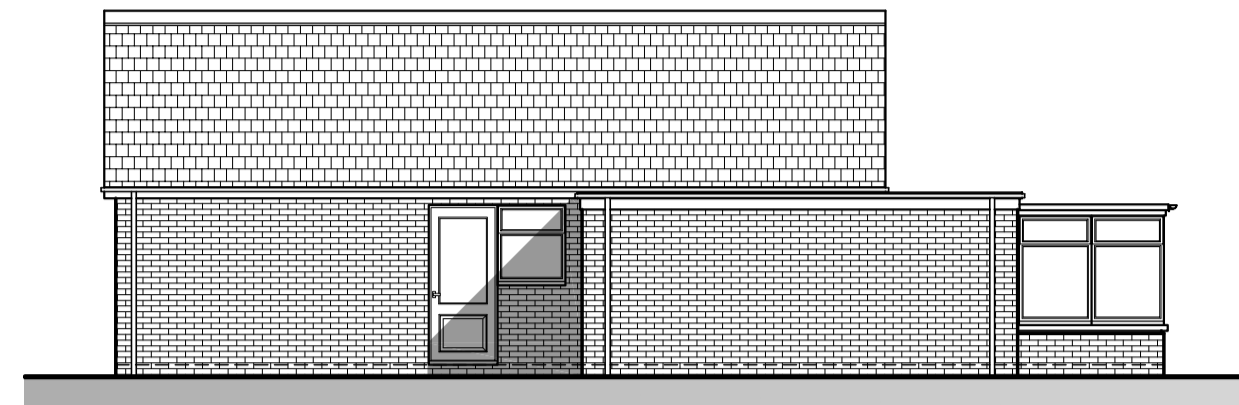

Existing Side Elevation

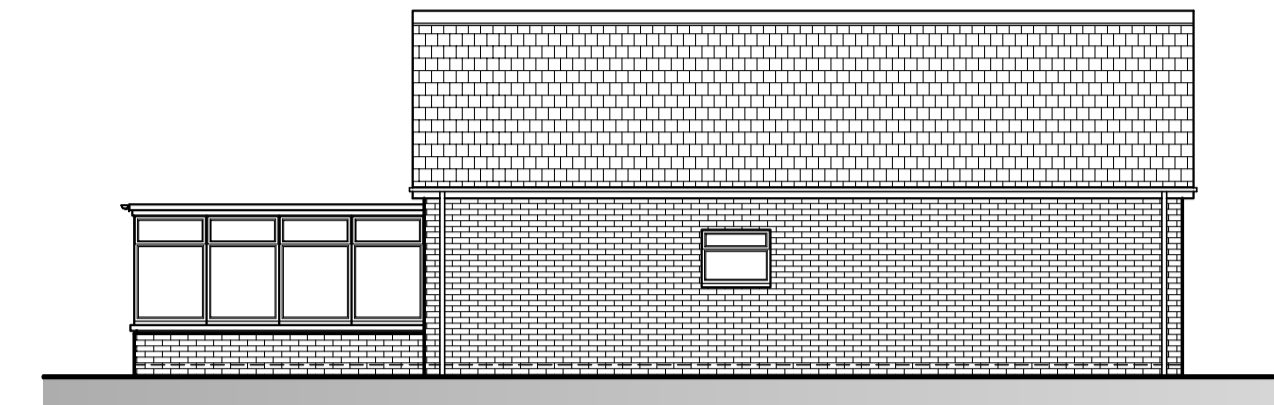


Existing Side Elevation

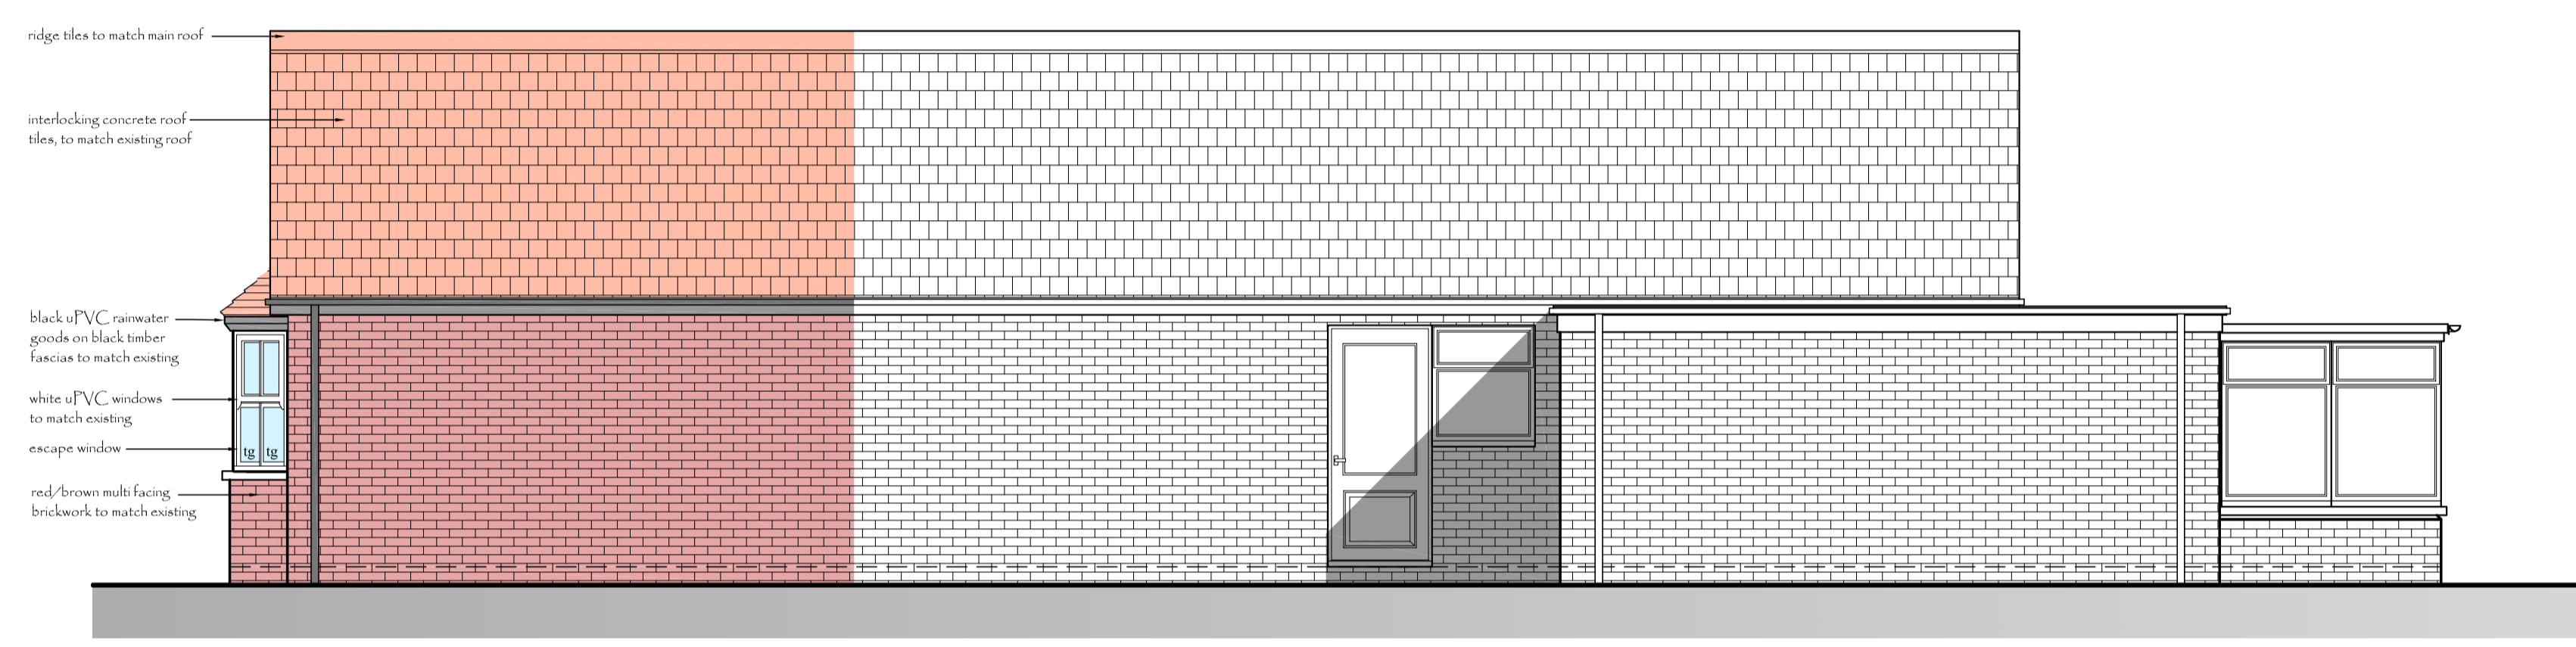

Proposed Side Elevation



Proposed Rear Elevation

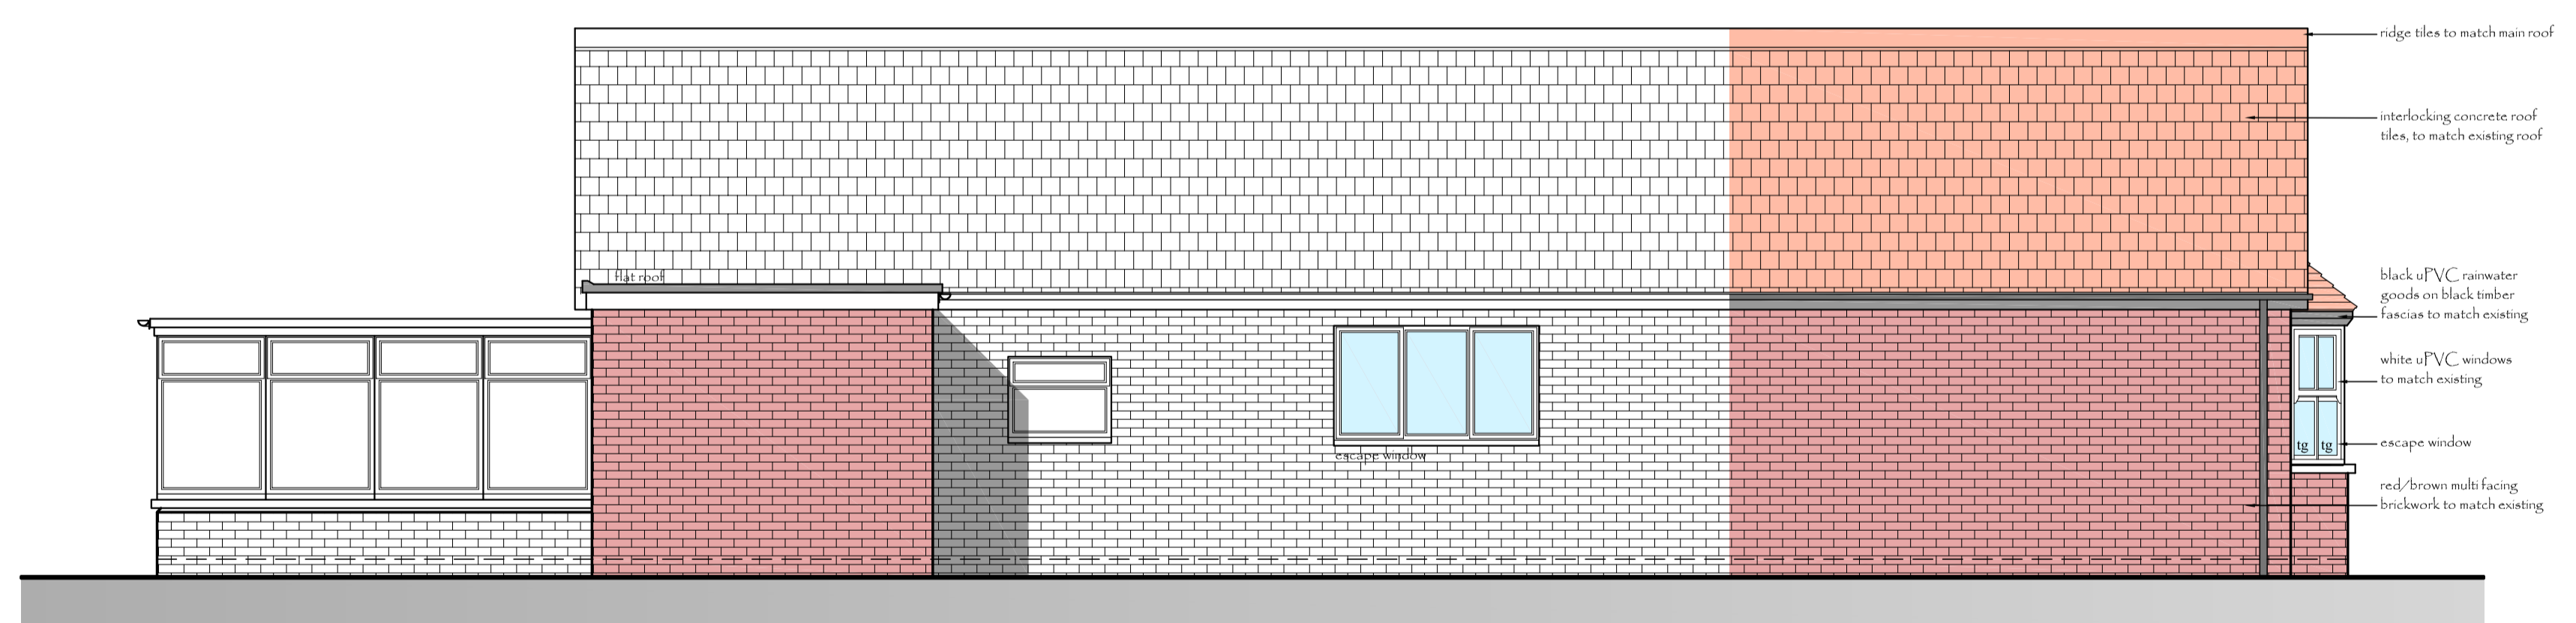

Proposed Side Elevation



Proposed Front Elevation

rev	amendment	title	Ex. & Pr.	stage	scale	dwg. no.	date
		Side and Front Extension	Ex. & Pr.	Planning	1:50, 1:100	809.02	Sep 18
		20, Norfolk Ave, Burton, North Lincolnshire					drawn by JS