






SITE PLAN 1:200

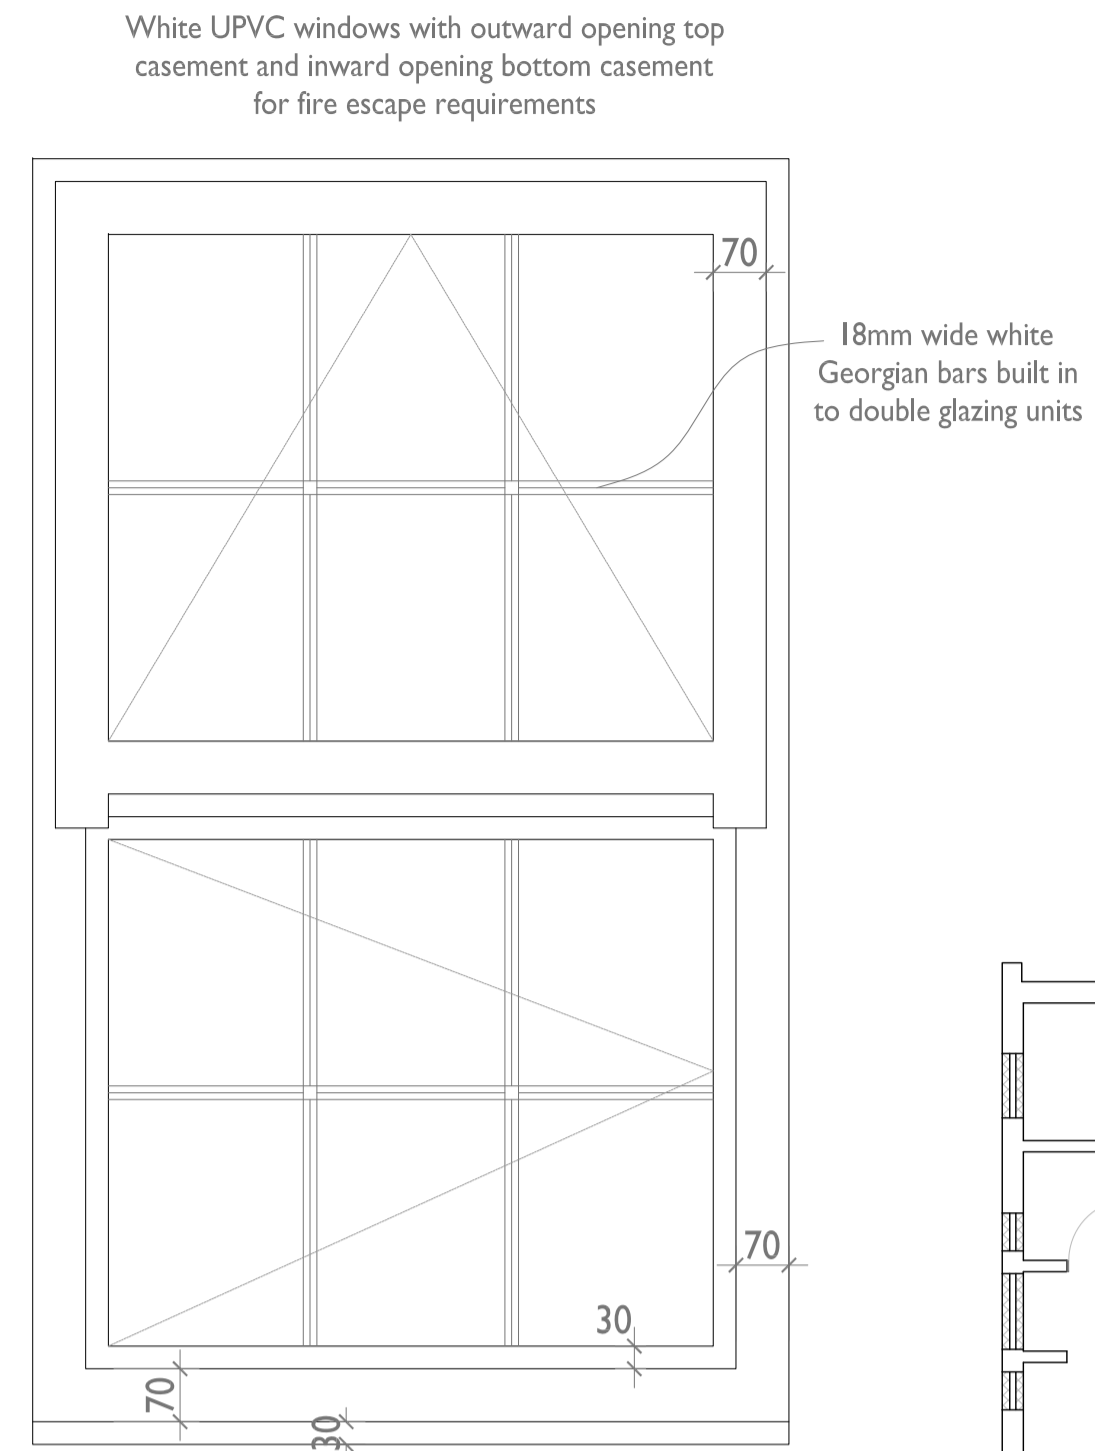

PROPOSED WINDOW 1:10

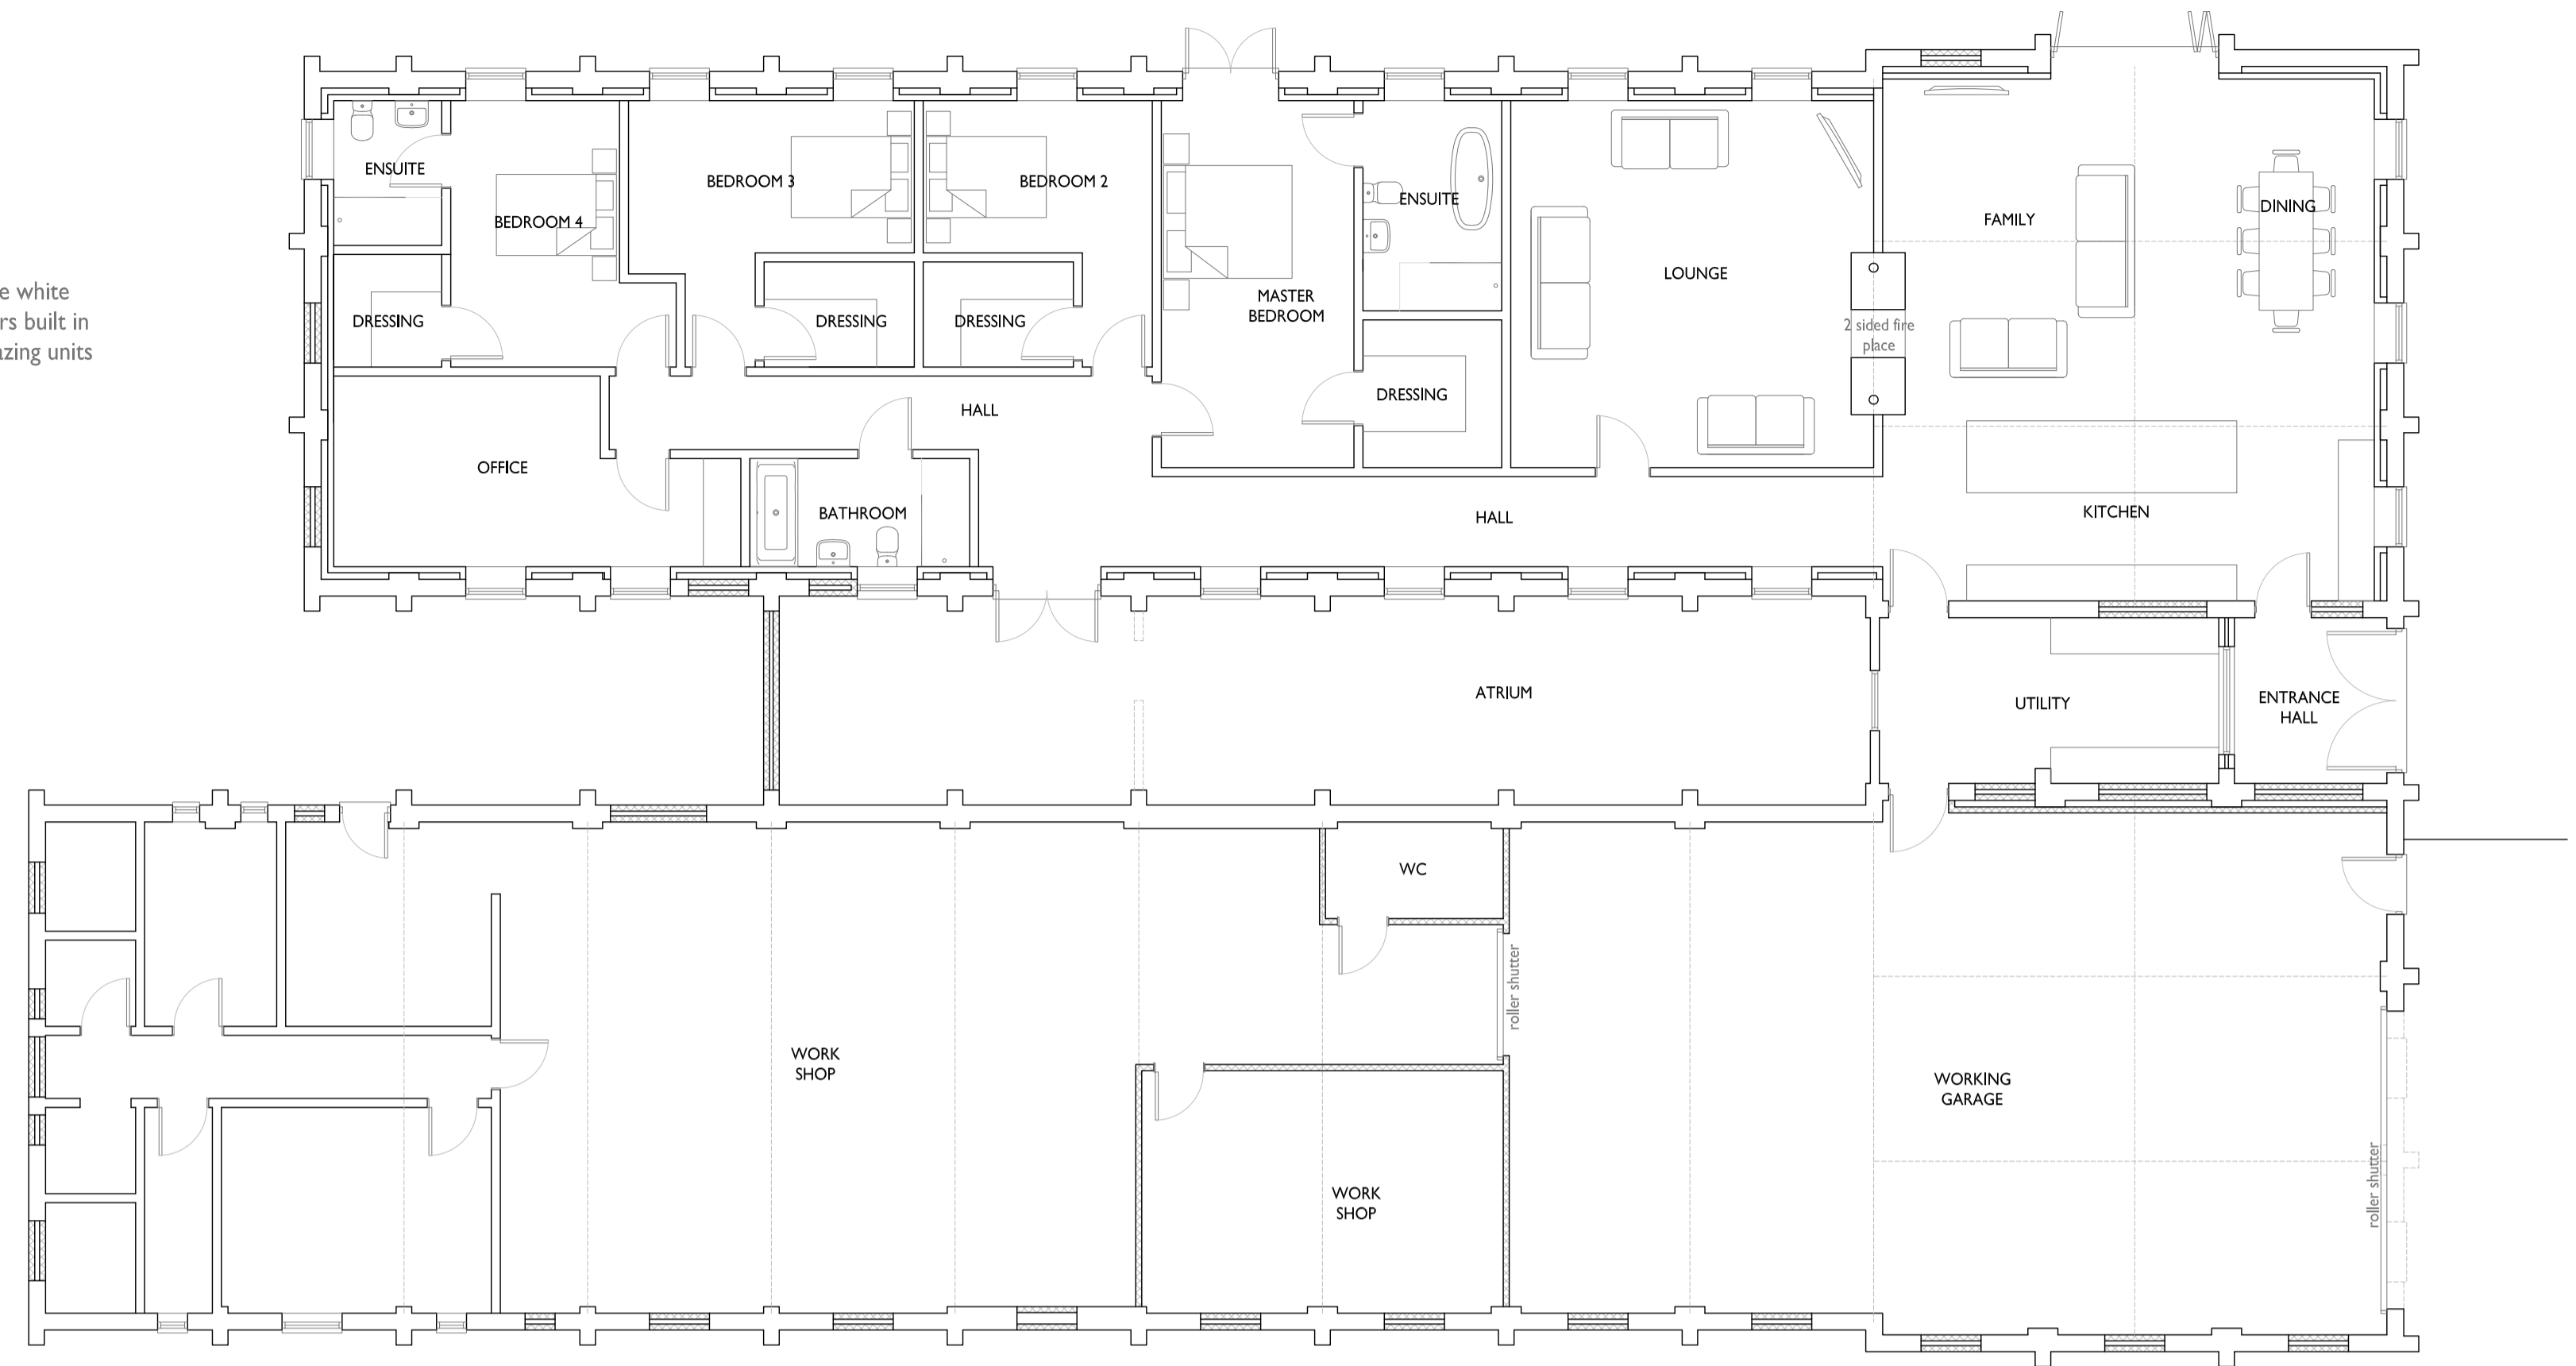


PROPOSED FLOOR PLAN 1:100

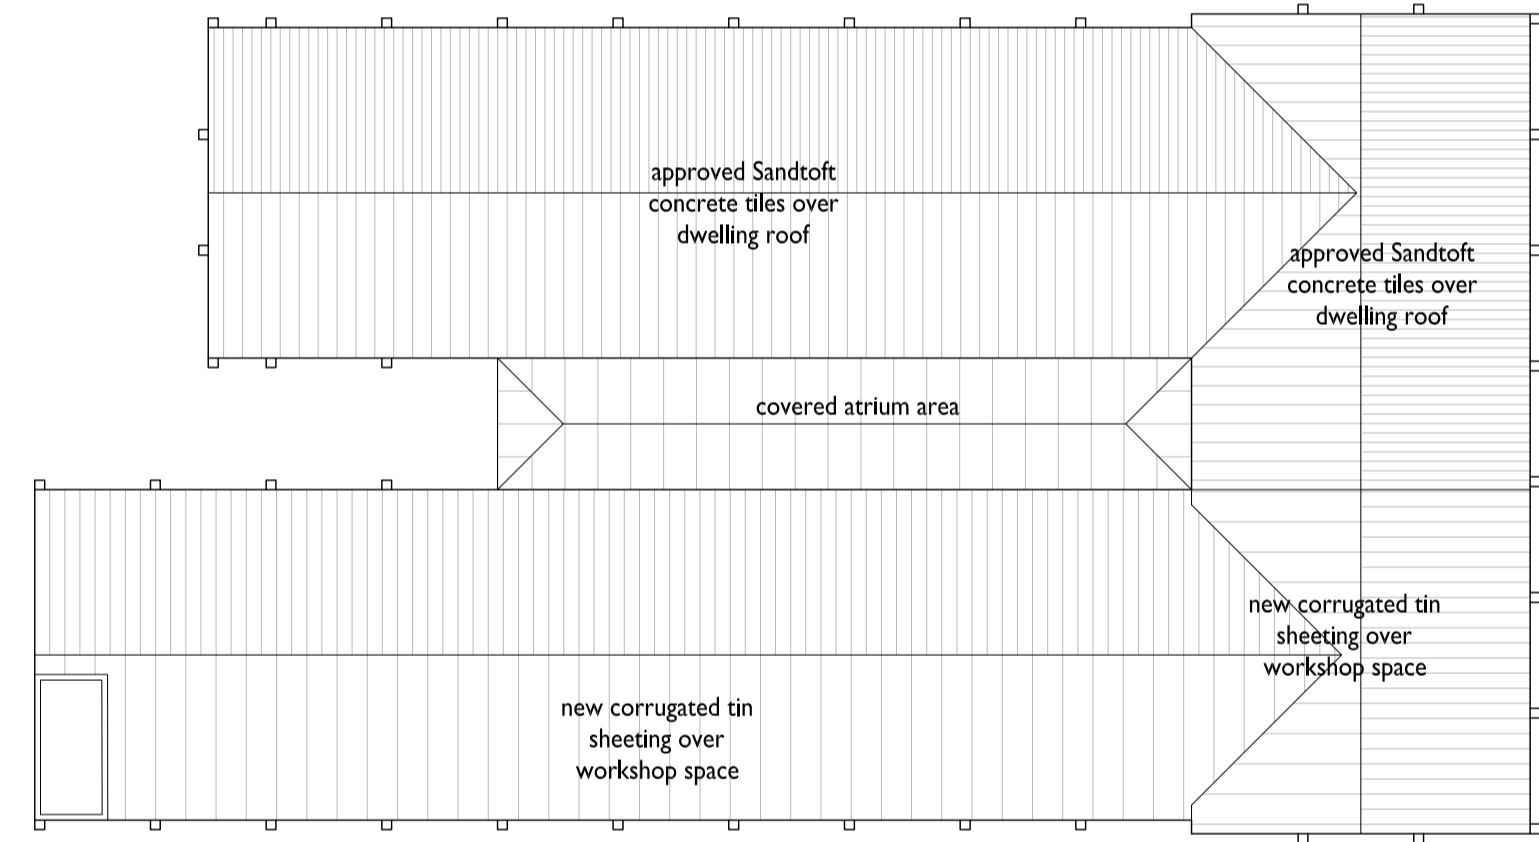


PROPOSED ROOF PLAN 1:200


SUPERSEDED

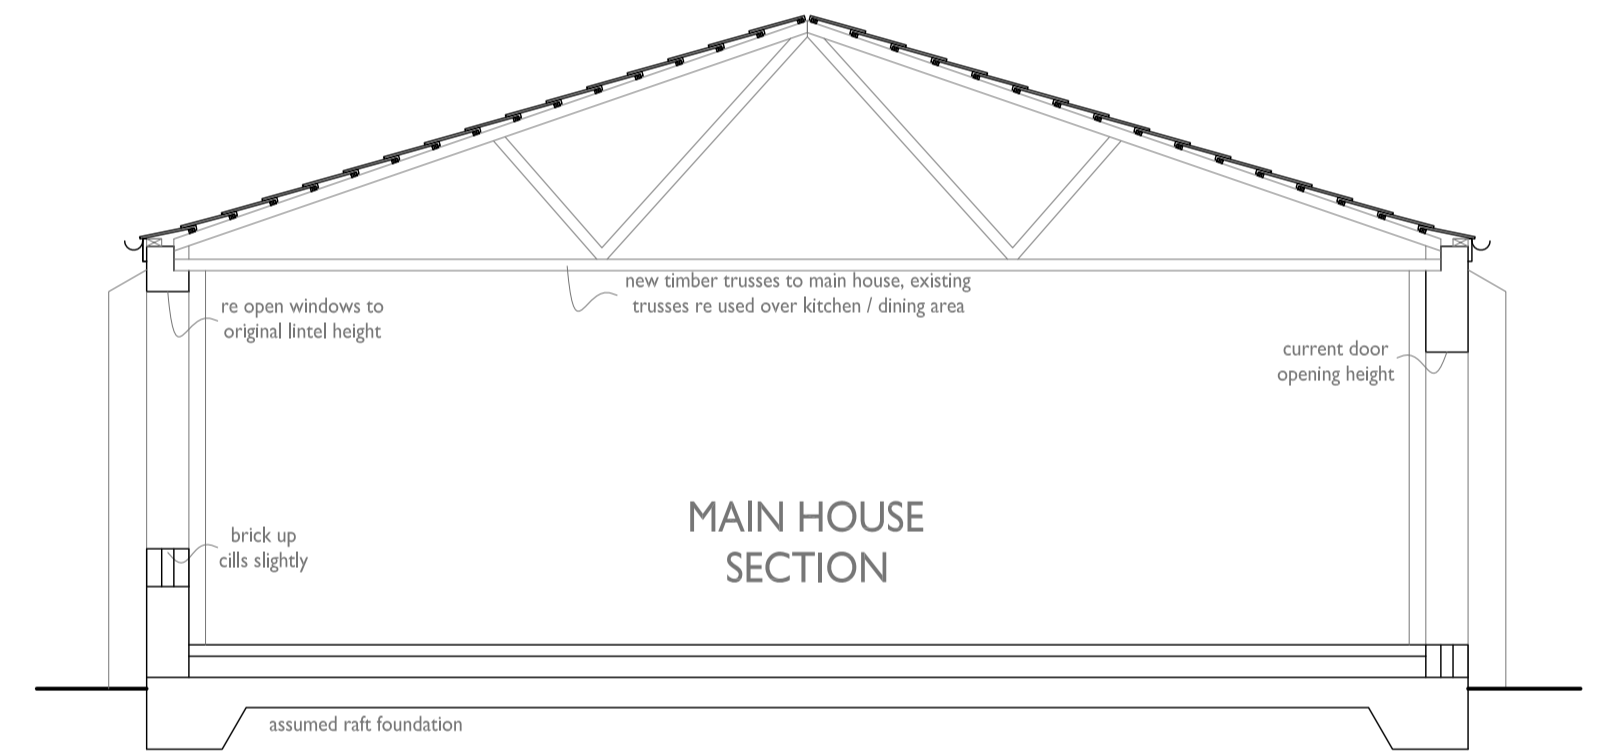


PROPOSED TYPICAL SECTION 1:50

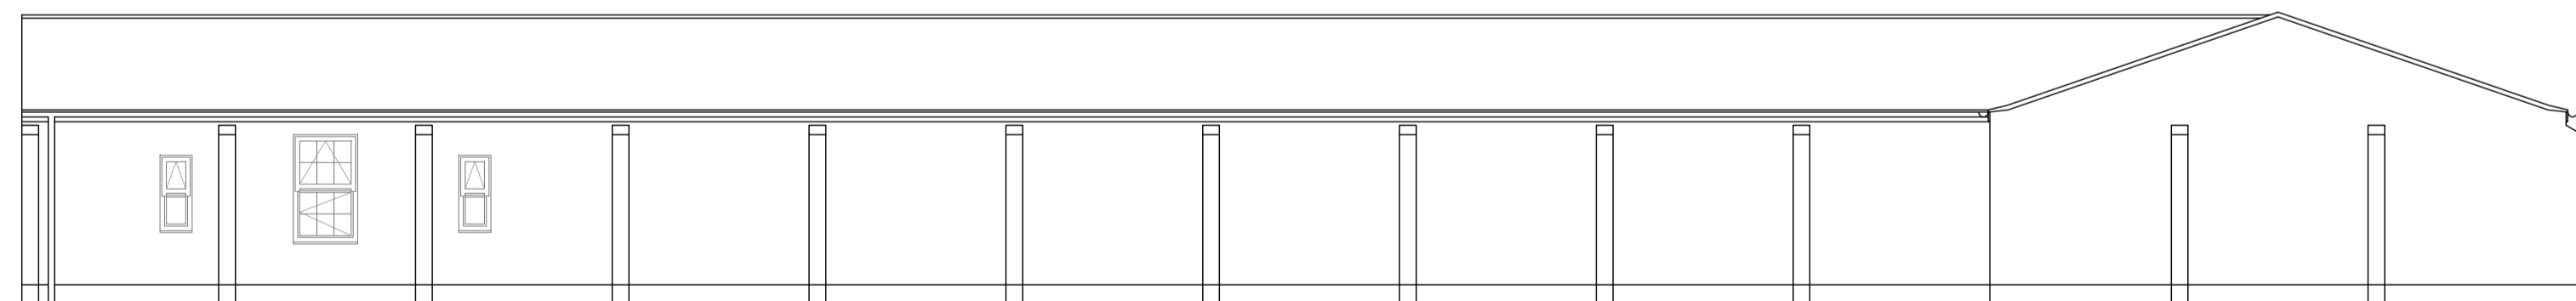


Side Elevation

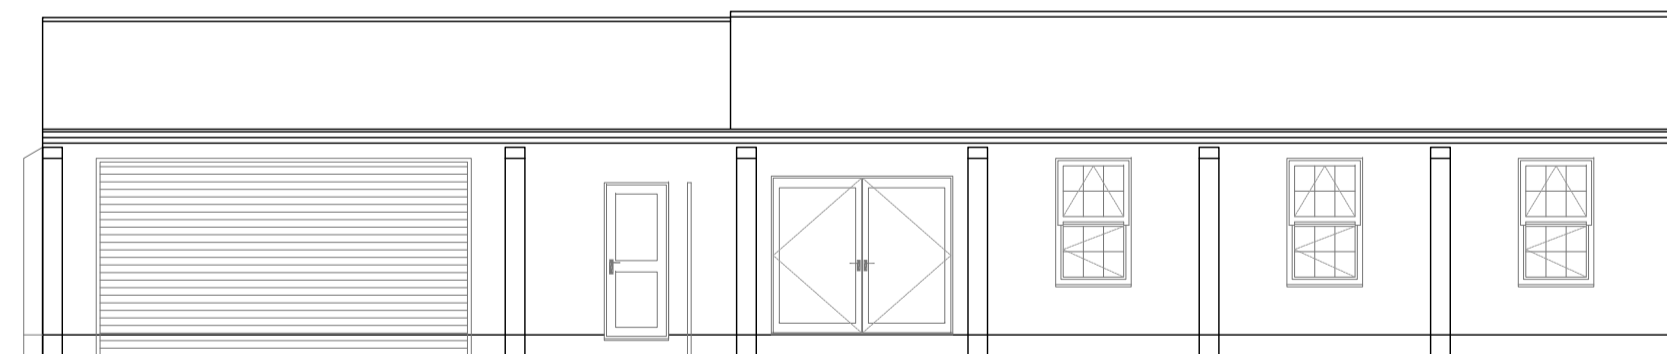

Front Elevation

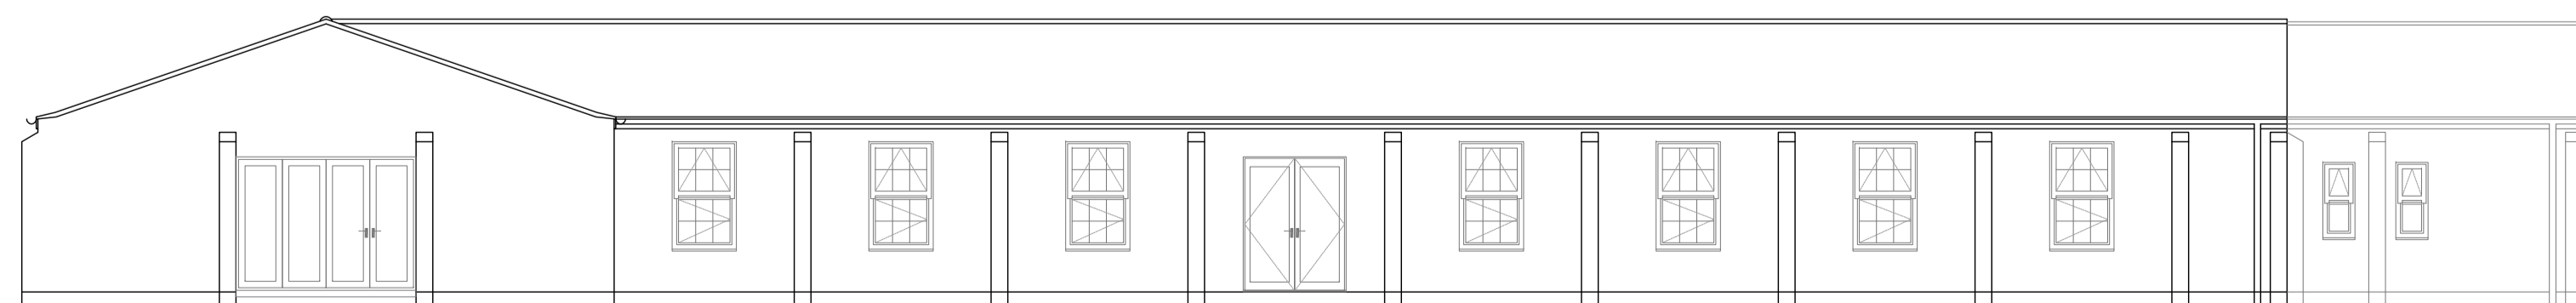

Side Elevation

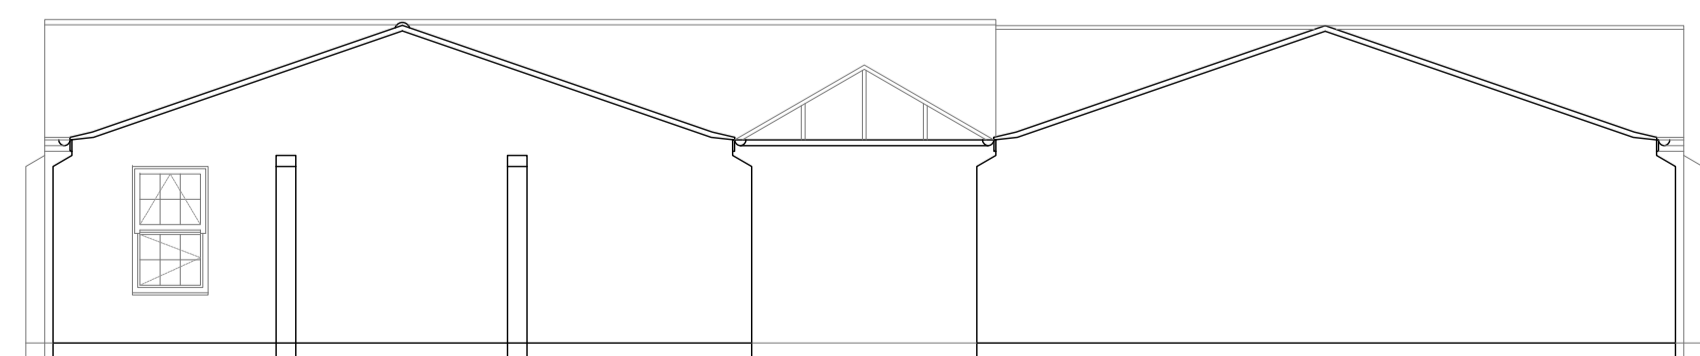

Rear Elevation

PROPOSED ELEVATIONS 1:100

<ul style="list-style-type: none"> Architectural Design Extensions & Loft Conversions New Build House Small Developments From Design to Completion 			
<p>client: Mr & Mrs Favell RAF Building off Soff Lane, Goxhill</p> <p>project: Conversion of derelict RAF building into a Live / Work Unit</p> <p>drawing title: Proposed Plans & Elevations</p>			
<p>drawn by: NWP</p>	<p>date: 08.03.2016</p>	<p>scale: As Shown@A1</p>	<p>200 003</p>
<p>drawing No:</p>	<p>7 Beck Lane, Bottesford SCUNTHORPE North Lincolnshire DN16 3SE</p>	<p>M - 07732 823755 E - neal@nwpbuildingdesign.co.uk W - www.nwpbuildingdesign.co.uk</p>	