



# SUPERSEDED

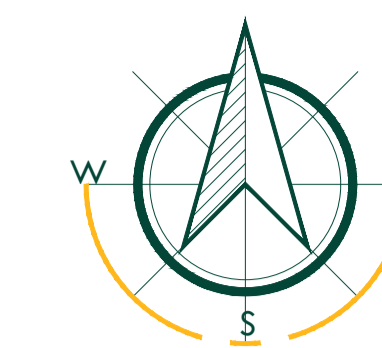

OS Mapping obtained from Promap Licence No. 100022432  
Reproduced by Berrys under OS Licence No. 100003668  
This drawing is the property of Berrys. It shall not be copied or scanned, in part or whole, without prior consent of Berrys.  
Please do not scale from this drawing. All dimensions are to be checked on site.

Site Area  
5.457 Ha

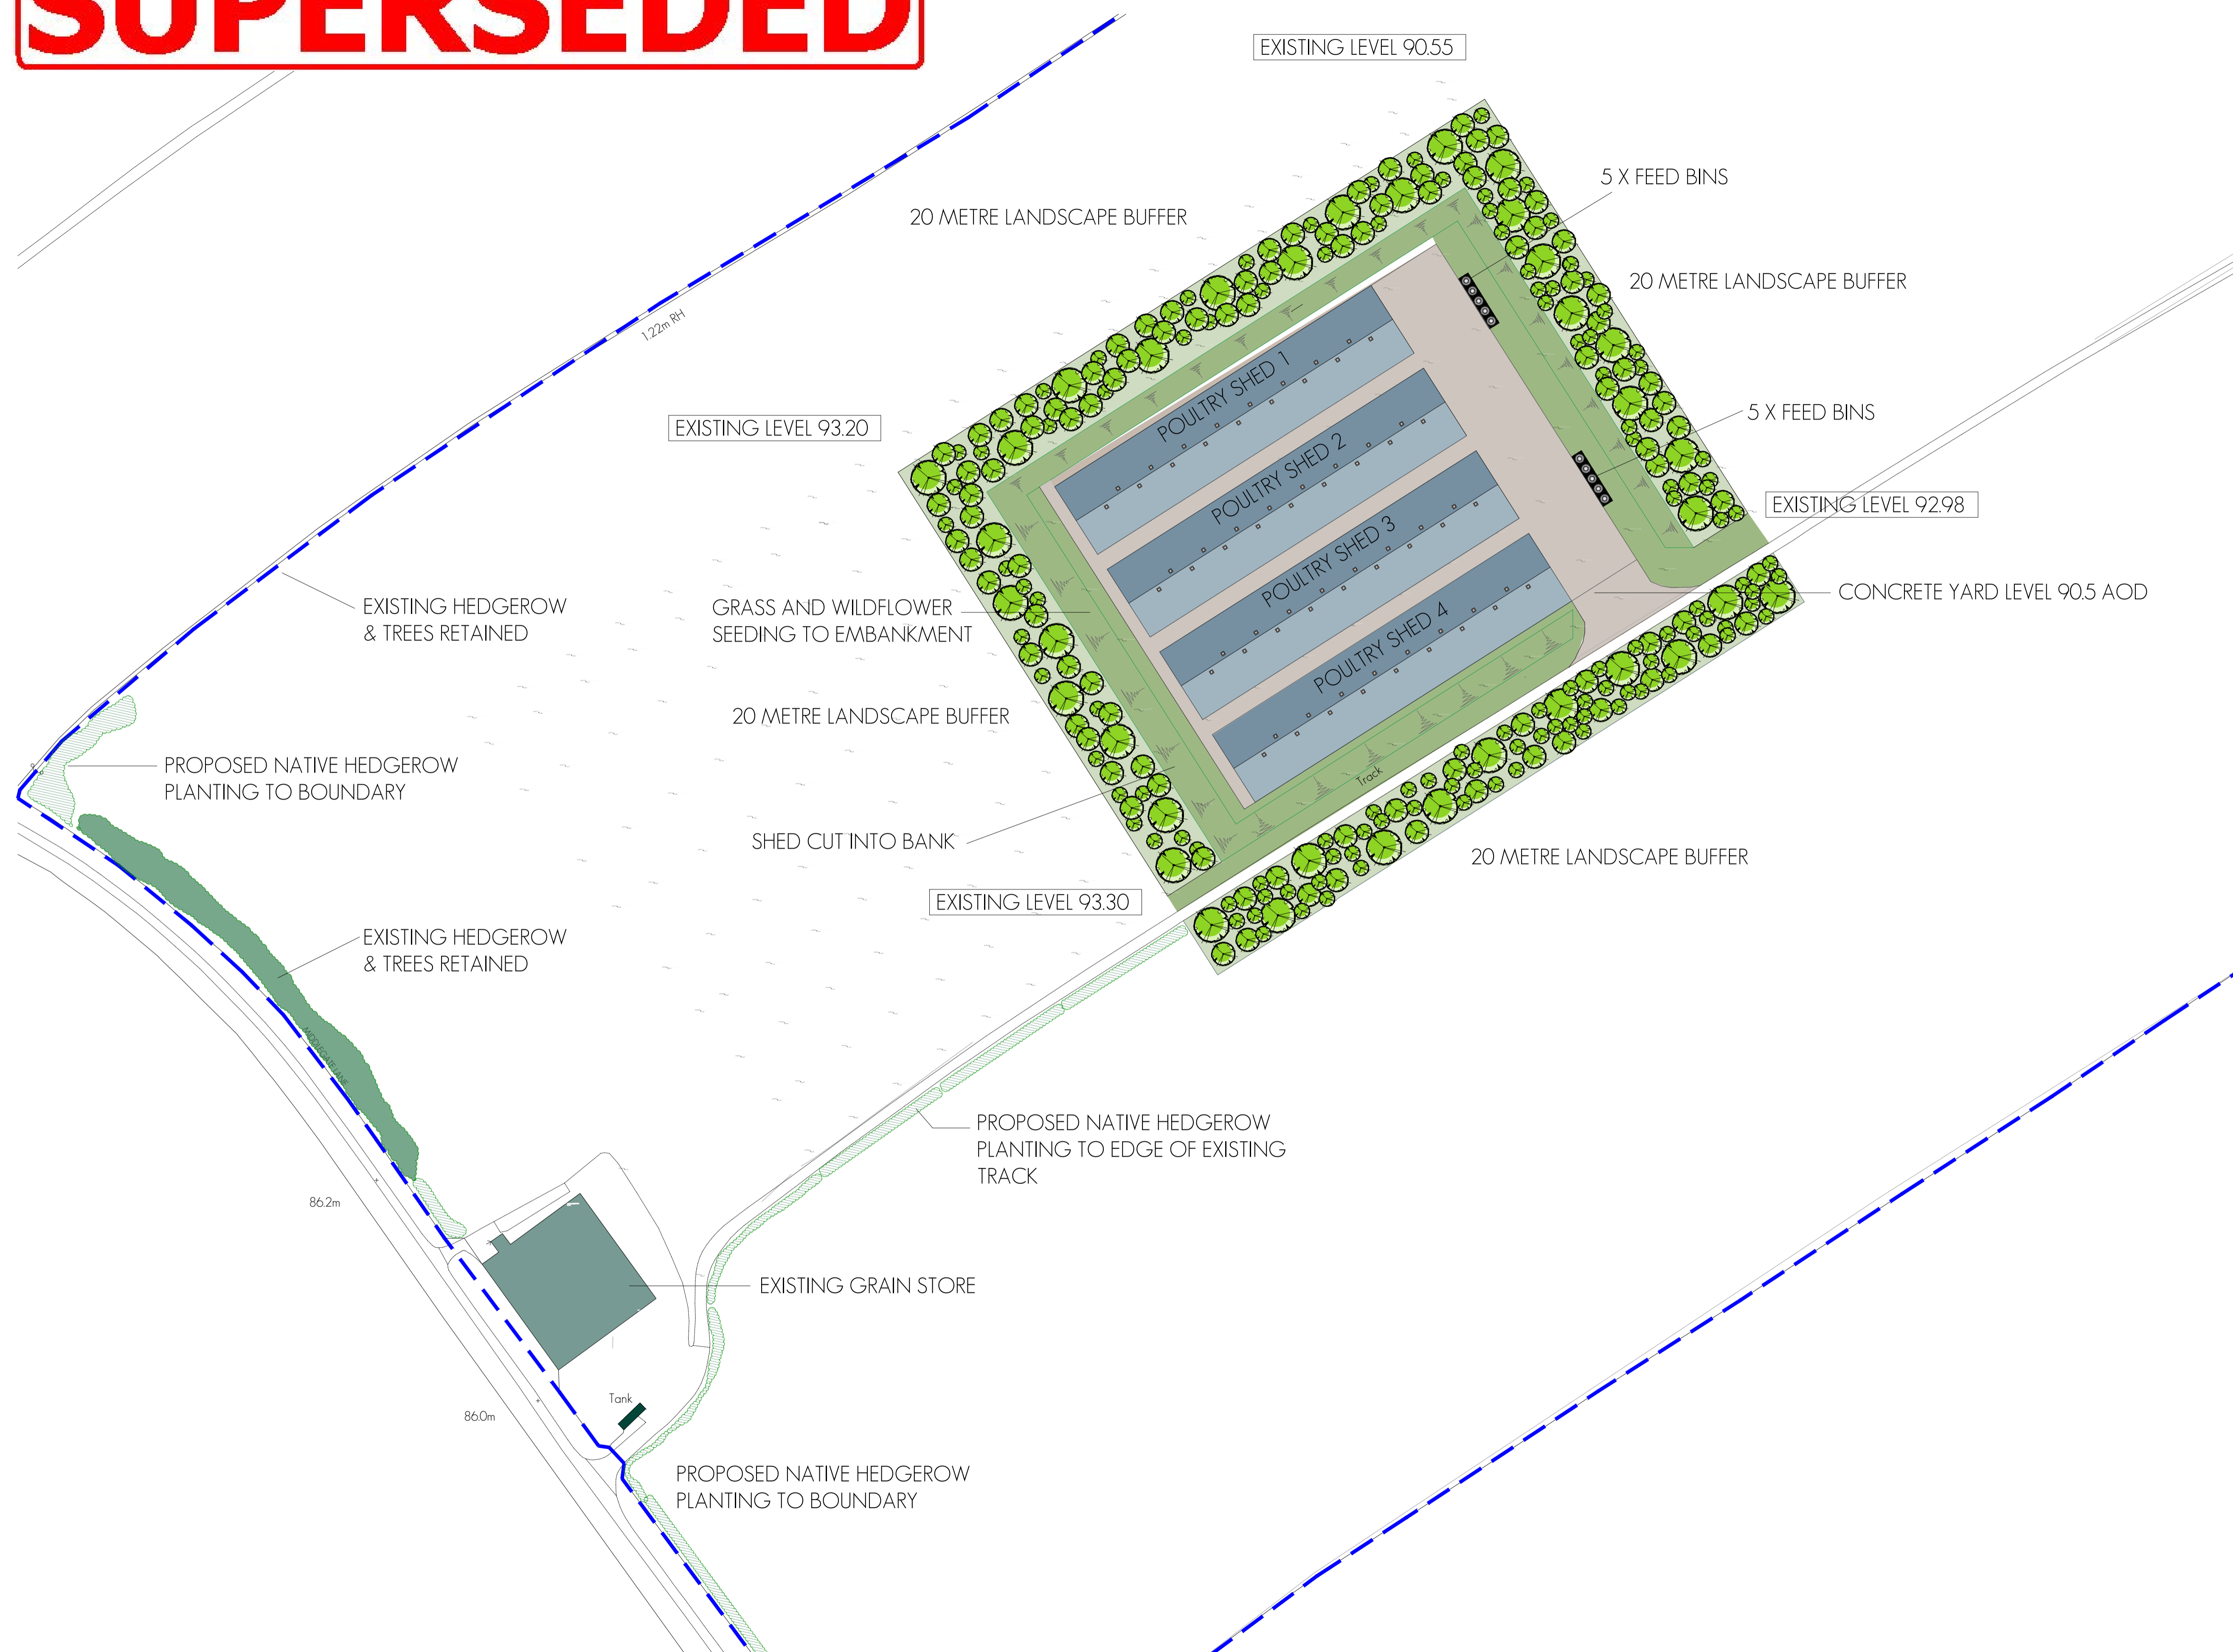

Amendments:  
A: Additional information included on landscaping 29.11.19



Client: IEC Ltd

Project: Proposed Poultry Units, Hall Farm, Borby

Drawing: Site Plan

Drawing: SA33121_FL02	Rev: A	Scale: 1:1000	Paper: A1	Drawn By: AW	Date: 20.5.19
-----------------------	--------	---------------	-----------	--------------	---------------