







Drawn by:	AA	Date:	03.12.18	Scale:	Shown	Sheet:	A1
Status:	Preliminary	Presentation	Tender	Construction	Live Issue		
Date:			29.05.19				
Approved by:			DC				
Revision:		Date:		Drawn:	Approved:		
C1	Rooflight references added.	30.05.19	AA	TR			
C2	Handrail location updated and walkway extent increased. Door references added.	11.07.19	AA	TR			
C3	Safety handrail updated. Anchor points, border tie points and mansafe line added.	24.07.19	AA	TR			
C4	Introduction of lightning protection, radio booster and microphone lift.	11.12.19	AA	TR			

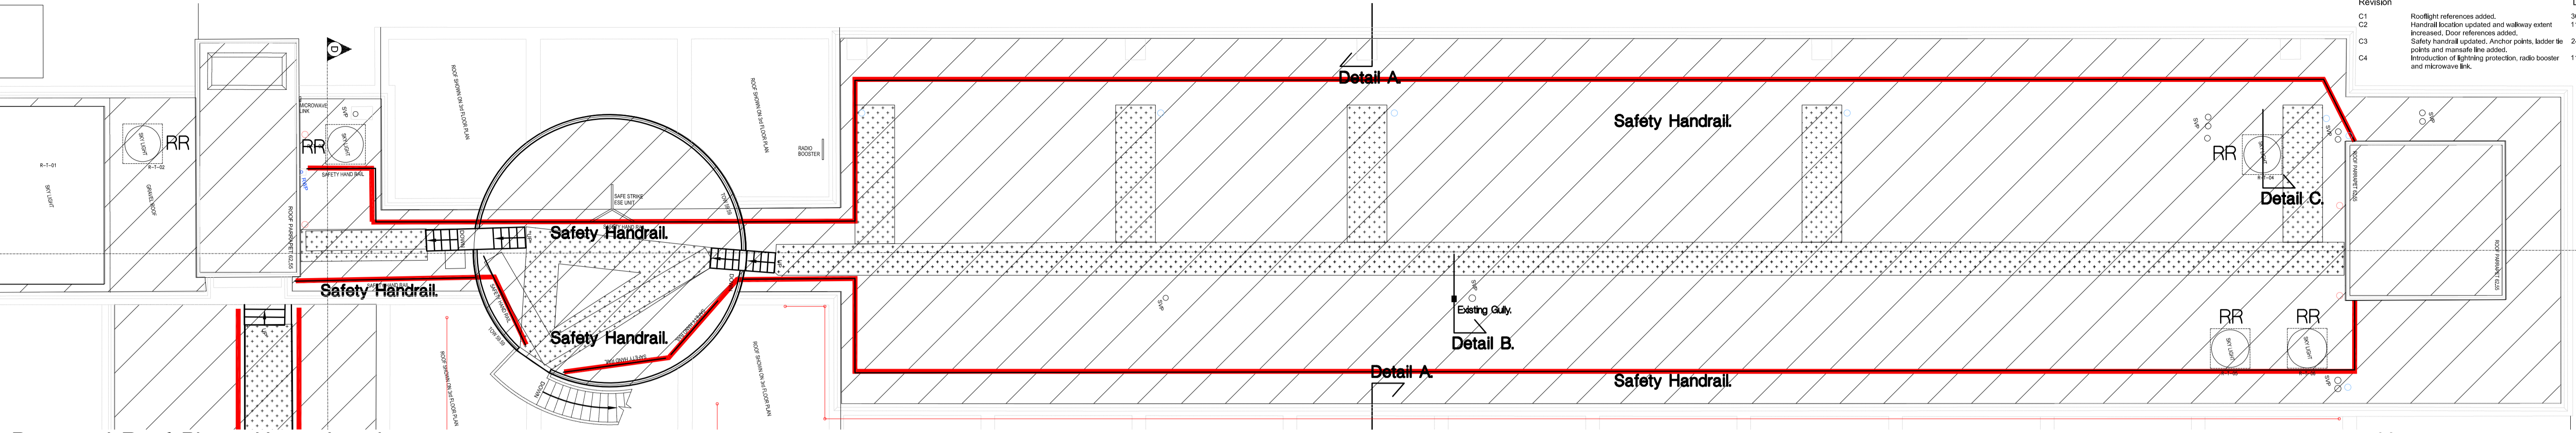


Proposed Roof Plan - Upper Level.
1:100

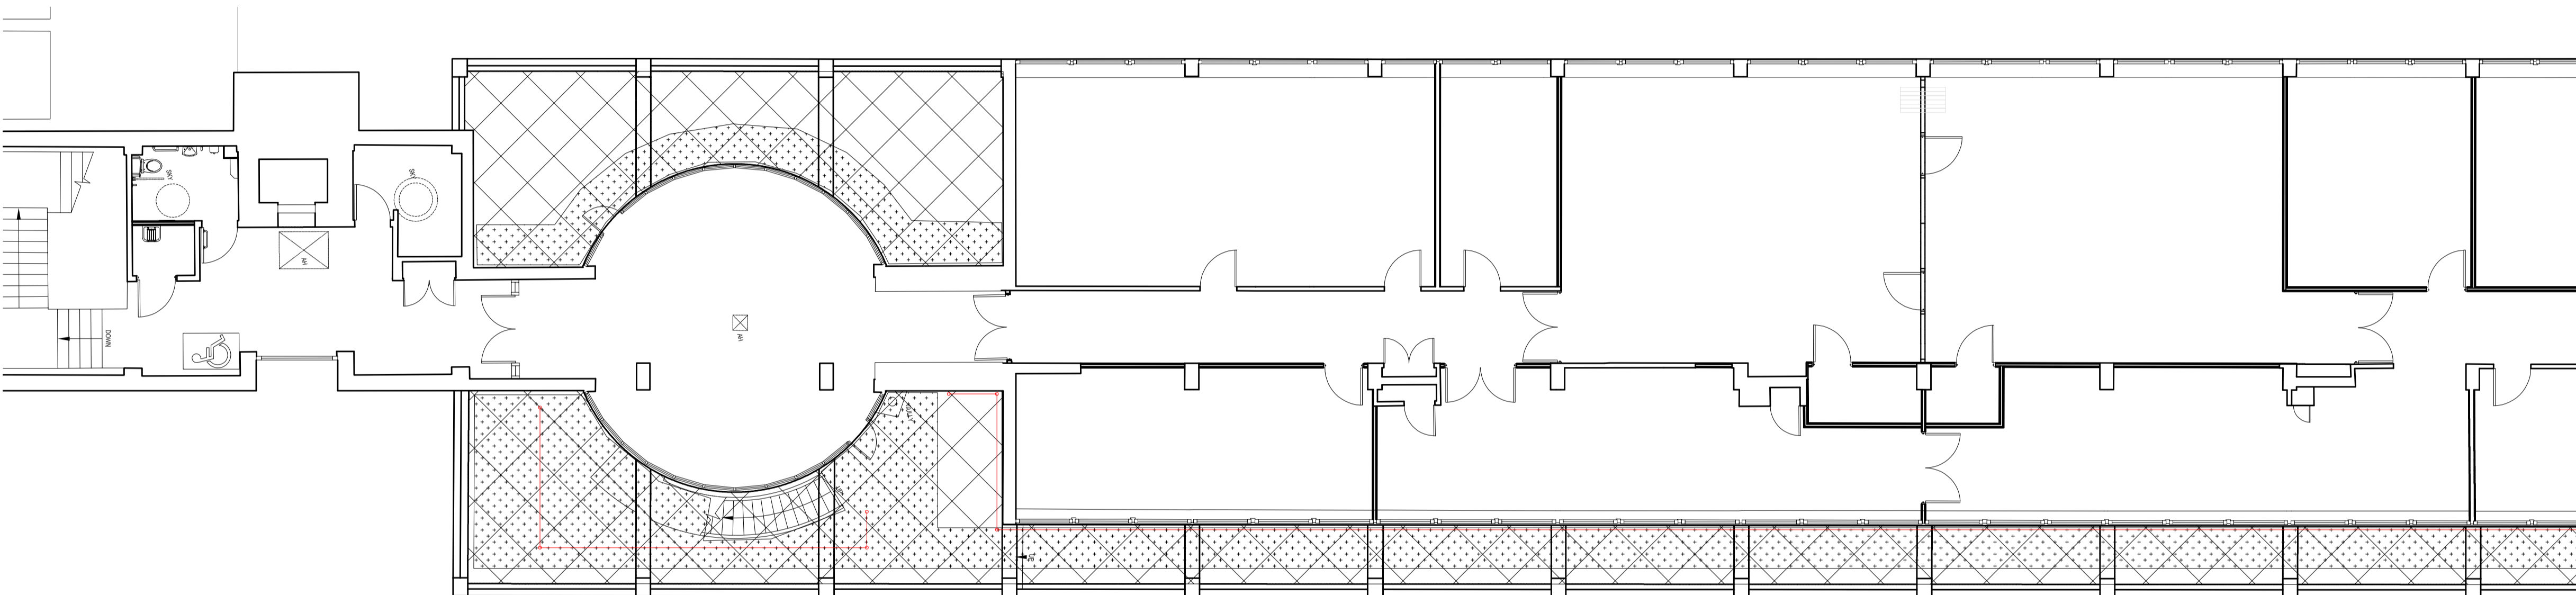

Proposed Roof Plan - Lower Level.
1:100

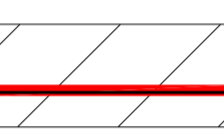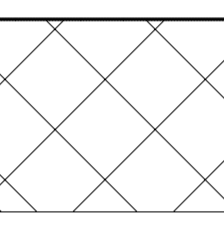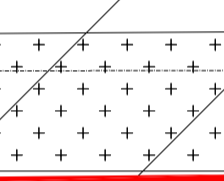- Key:**
-  Extent of roof works at Upper level.
 -  Extent of roof works at Lower level.
 -  Extent of roof walkway-see notes
 -  Safety handrail-see notes.

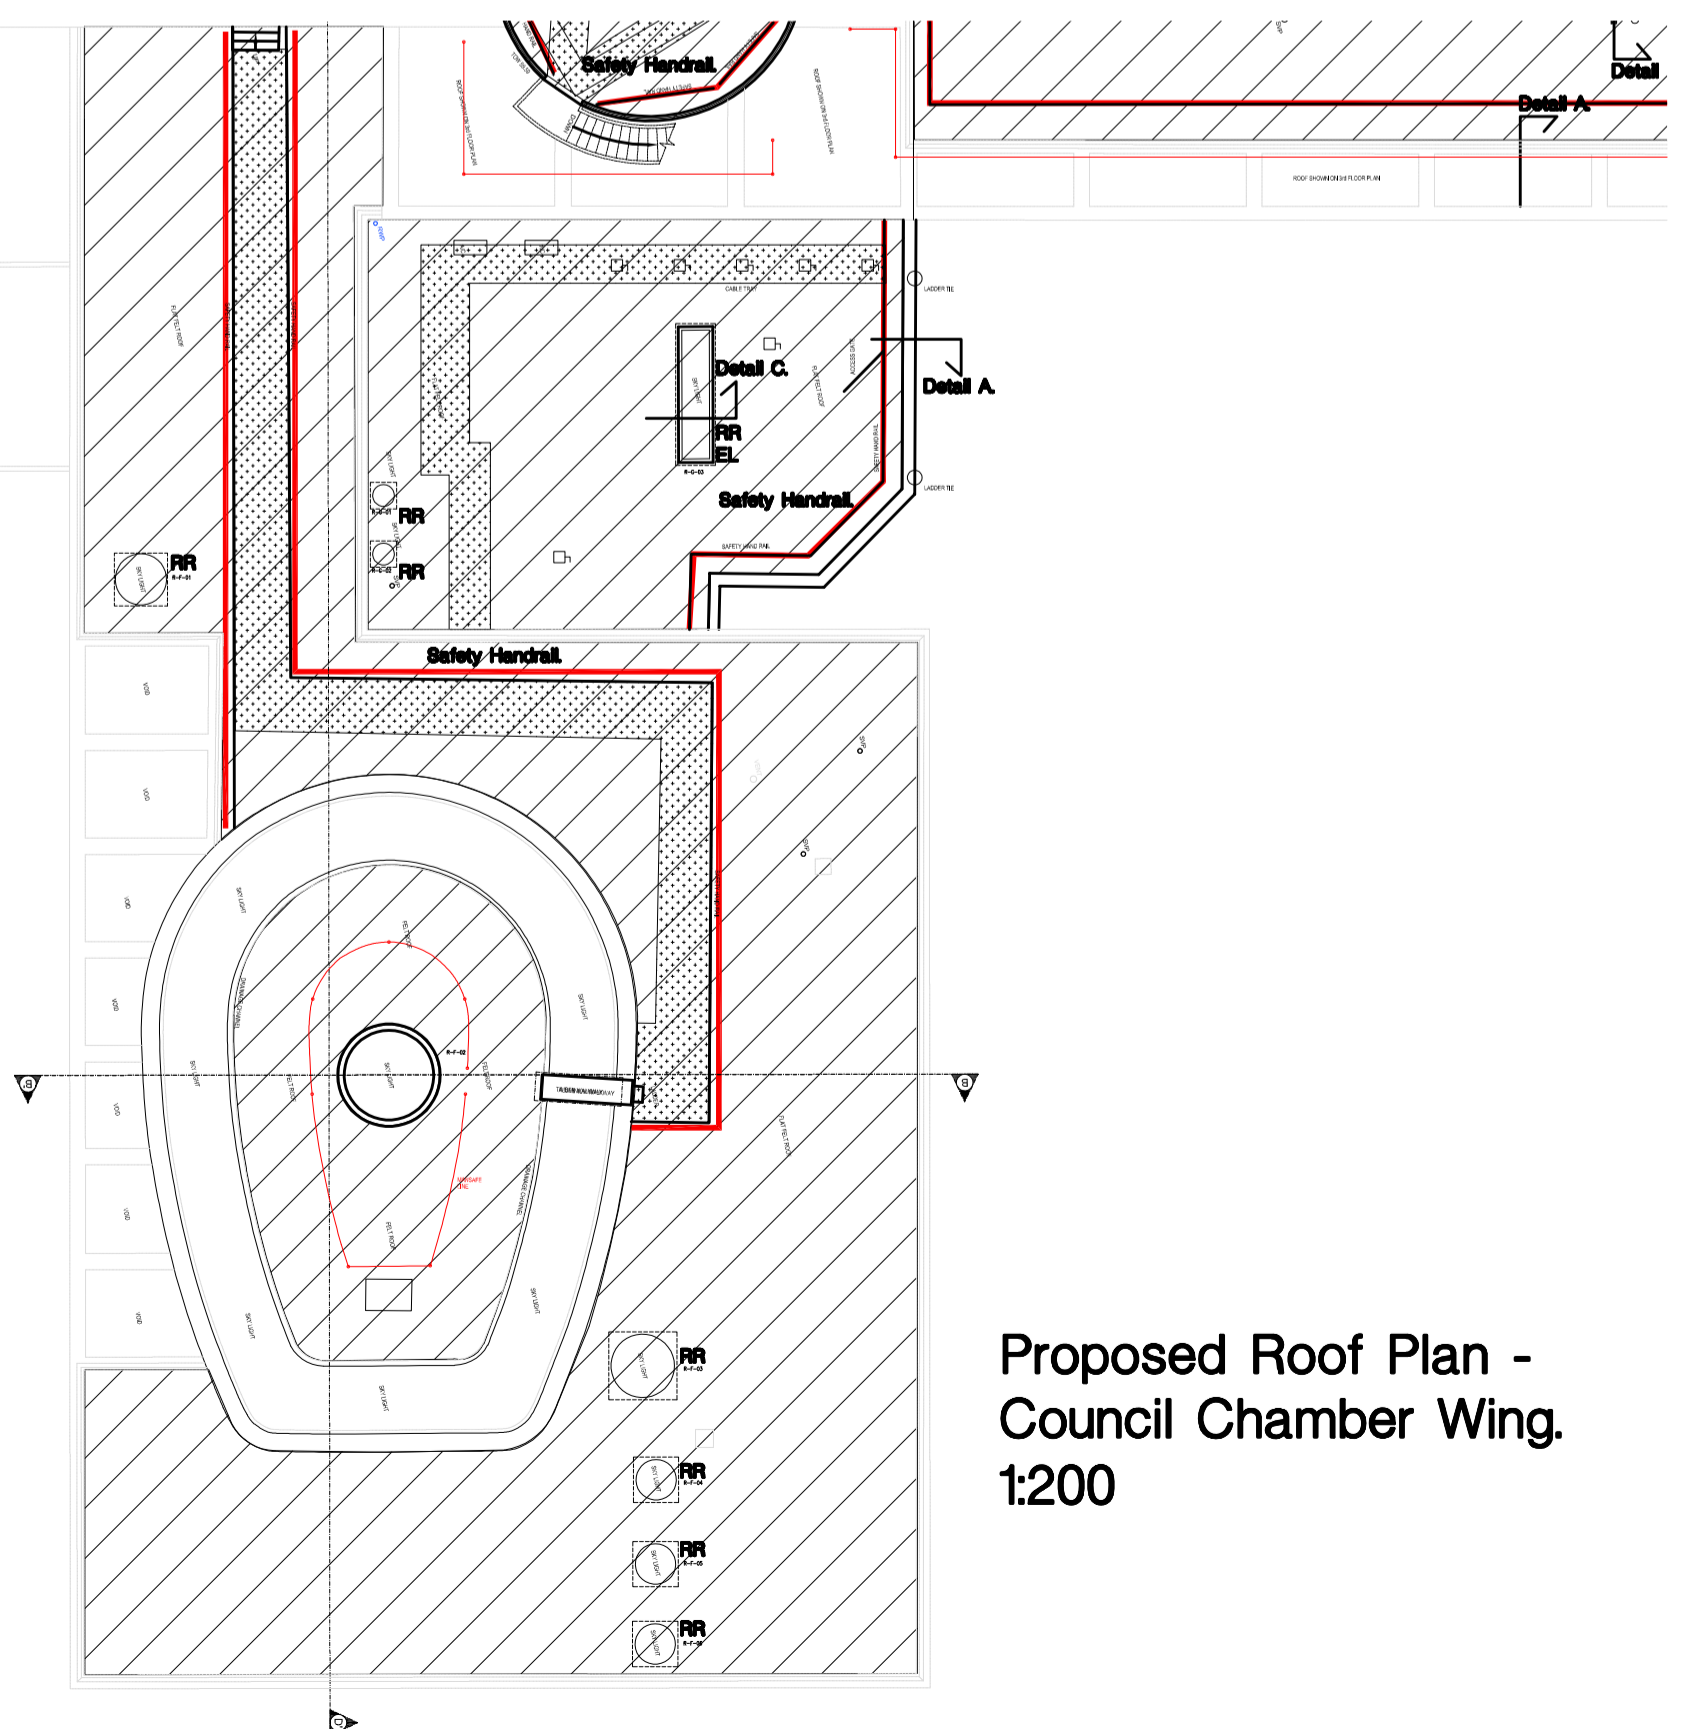

Proposed Roof Plan - Council Chamber Wing.
1:200

ID	Risk	Mitigation	Date
Residual Project Risks:			

NOTES

Refer to NBS section J42 for detailed specification of over-roofing etc.

For roof details see dwg. no. 2702.

EXISTING ROOFING - CONTRACTOR TO OPEN UP A SECTION OF ROOF TO CHECK CONDITION OF ROOF FINISH/INSULATION / ROOF DECK ETC.

ROOF OUTLETS - CONTRACTOR TO CHECK EXISTING ROOF OUTLETS AND ADD NEW ADDITIONAL OUTLETS IF REQUIRED TO SUIT CAPACITY.


HANDRAILS - EXISTING HANDRAILS, BASES ETC TO BE REMOVED TO STORE BEFORE RE-ROOFING AND RE-FIXED ON COMPLETION. ALLOW FOR 50 % NEW MATERIAL.

Roof Walkway - Plan of walkway/handrails is indicative only. Walkway/handrails to be provided to all items of plant etc and roof outlets which will require maintenance.

RR - Rooflights - existing rooflights removed, kerbs built up, and new rooflights fitted - see NBS L10.

EL - Rooflight with electric opening lights - see NBS L10

Key:

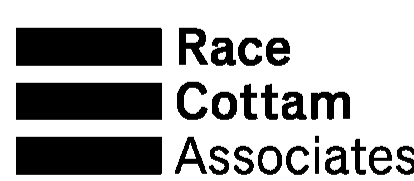

Race Cottam Associates

Sheffield Studio
1 East Parade
Sheffield S1 2ET
0114 278 7050
Architects
racecotton.com

Client:
BRITCON

Project:
SCUNTHORPE CIVIC CENTRE

RCA Project Ref:
3450-03

Drawing Title:
Roof Plan

Drawing Number:
SCO - RCA - 00 - RP - DR - A - 2701

Project Code	Originator	Volume	Level	File Type	Role	Number
S1	FOR CO-ORDINATION		CONSTRUCTION			C4

Status: S1
Suitability Description: FOR CO-ORDINATION
Revision Description: CONSTRUCTION
Revision: C4