




SIDE (EAST) ELEVATION

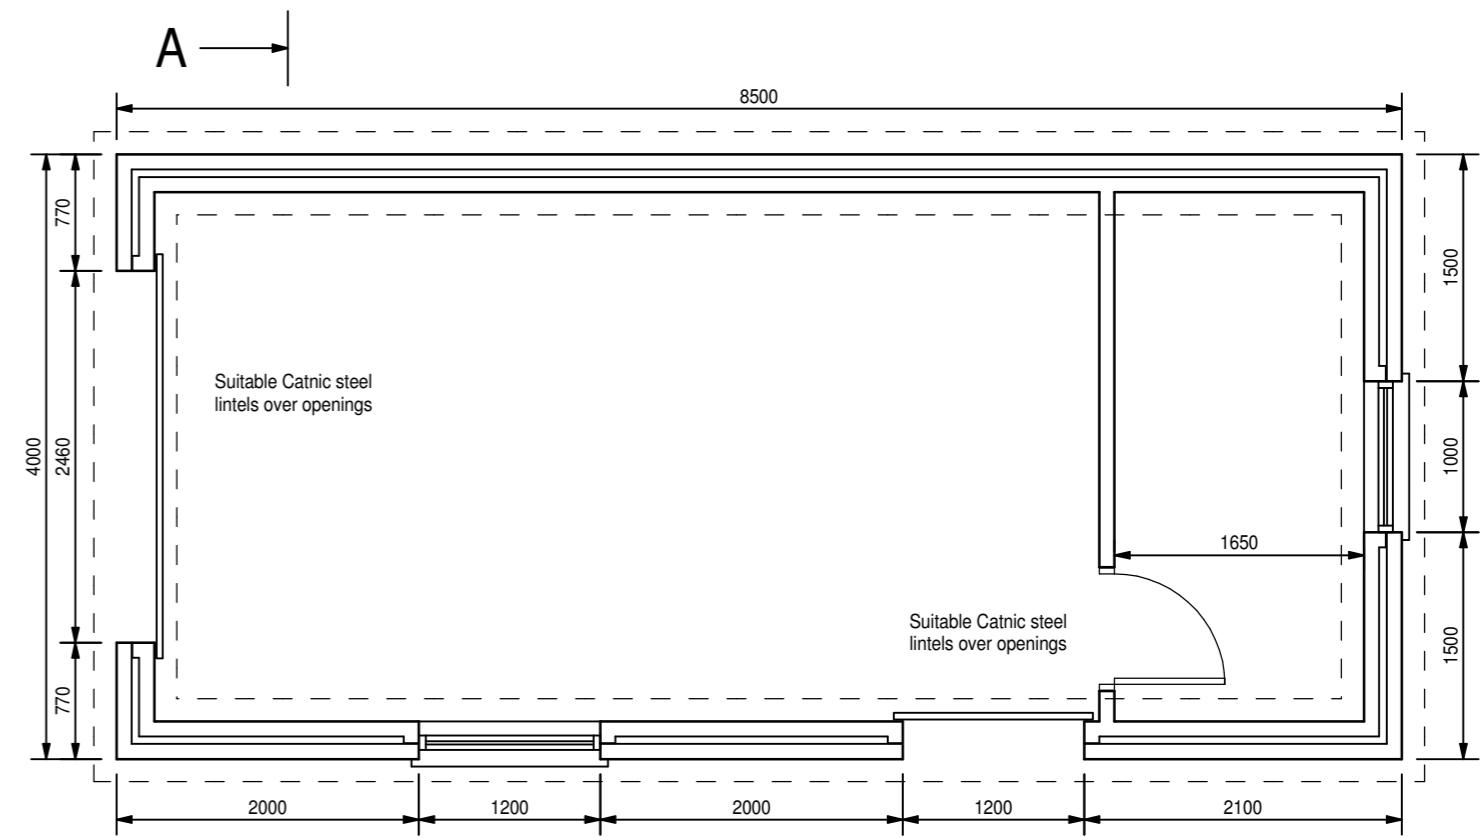

FLOOR PLAN

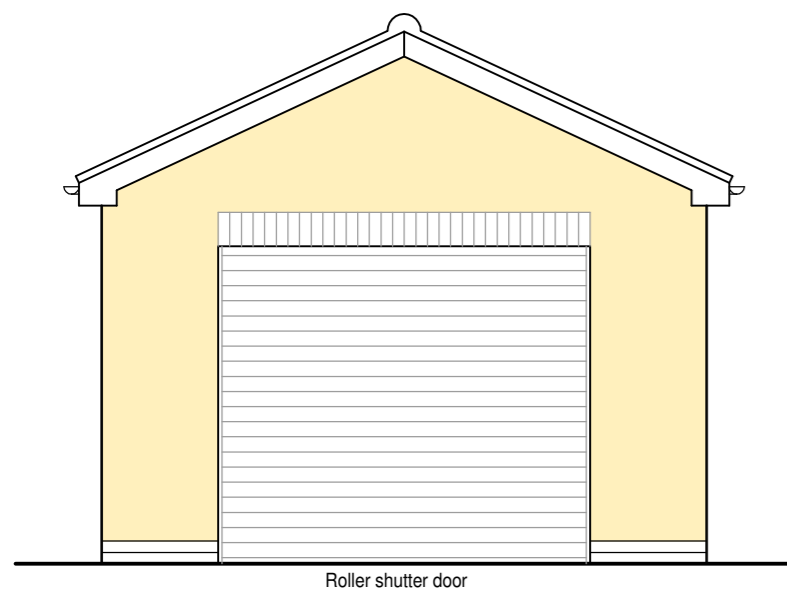


FRONT (SOUTH) ELEVATION

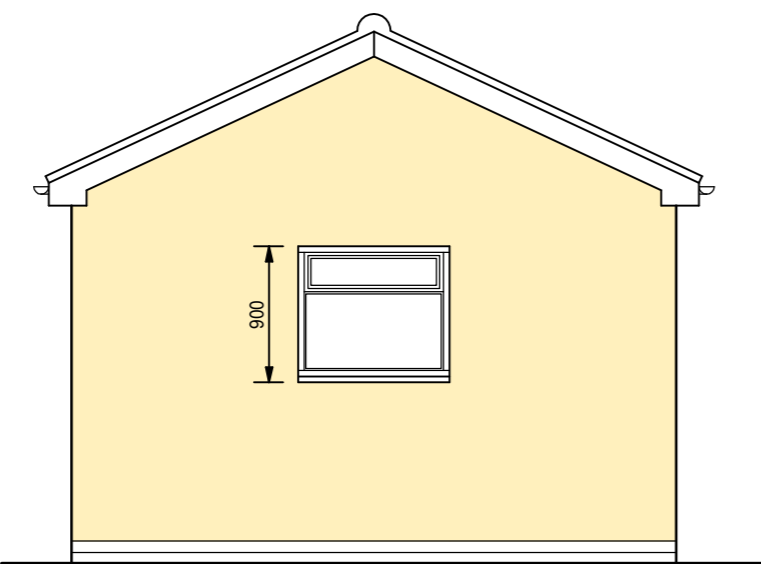



REAR ELEVATION



SITE PLAN 1:500

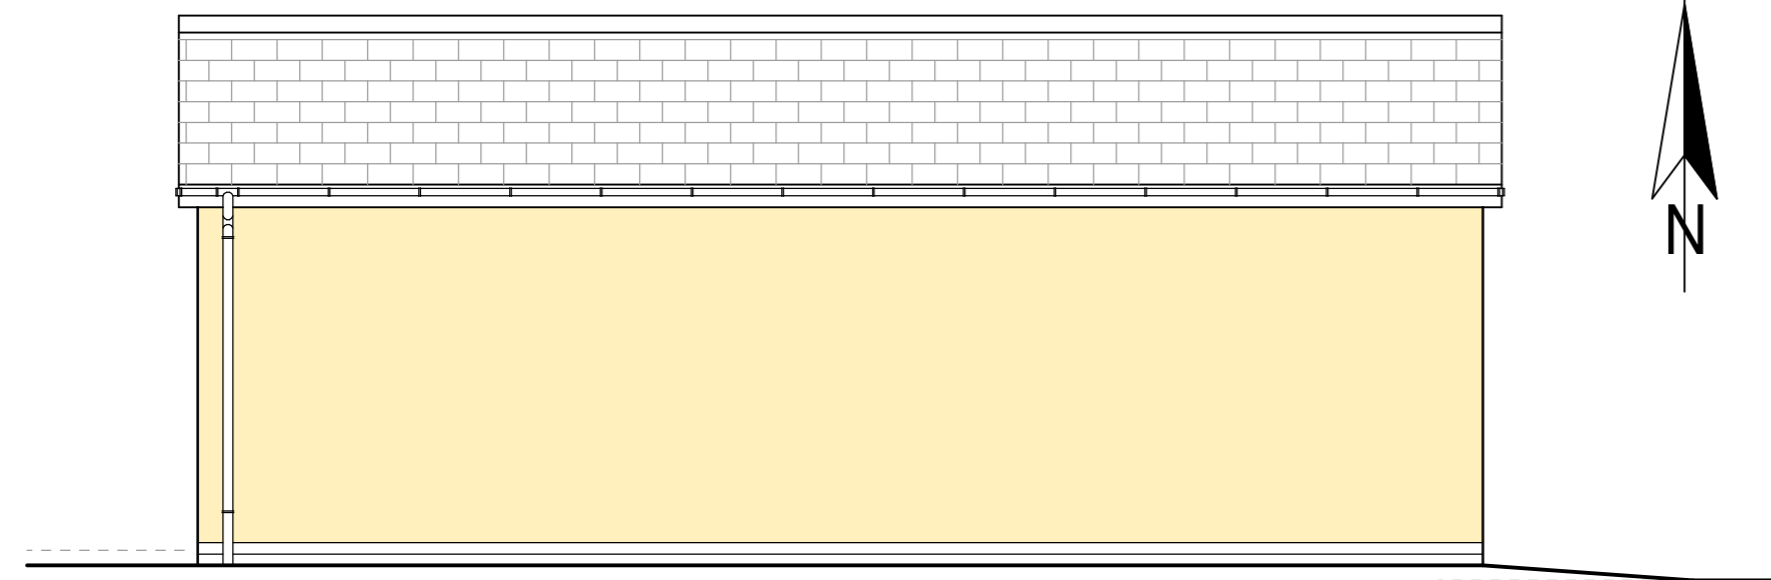

SIDE (WEST) ELEVATION

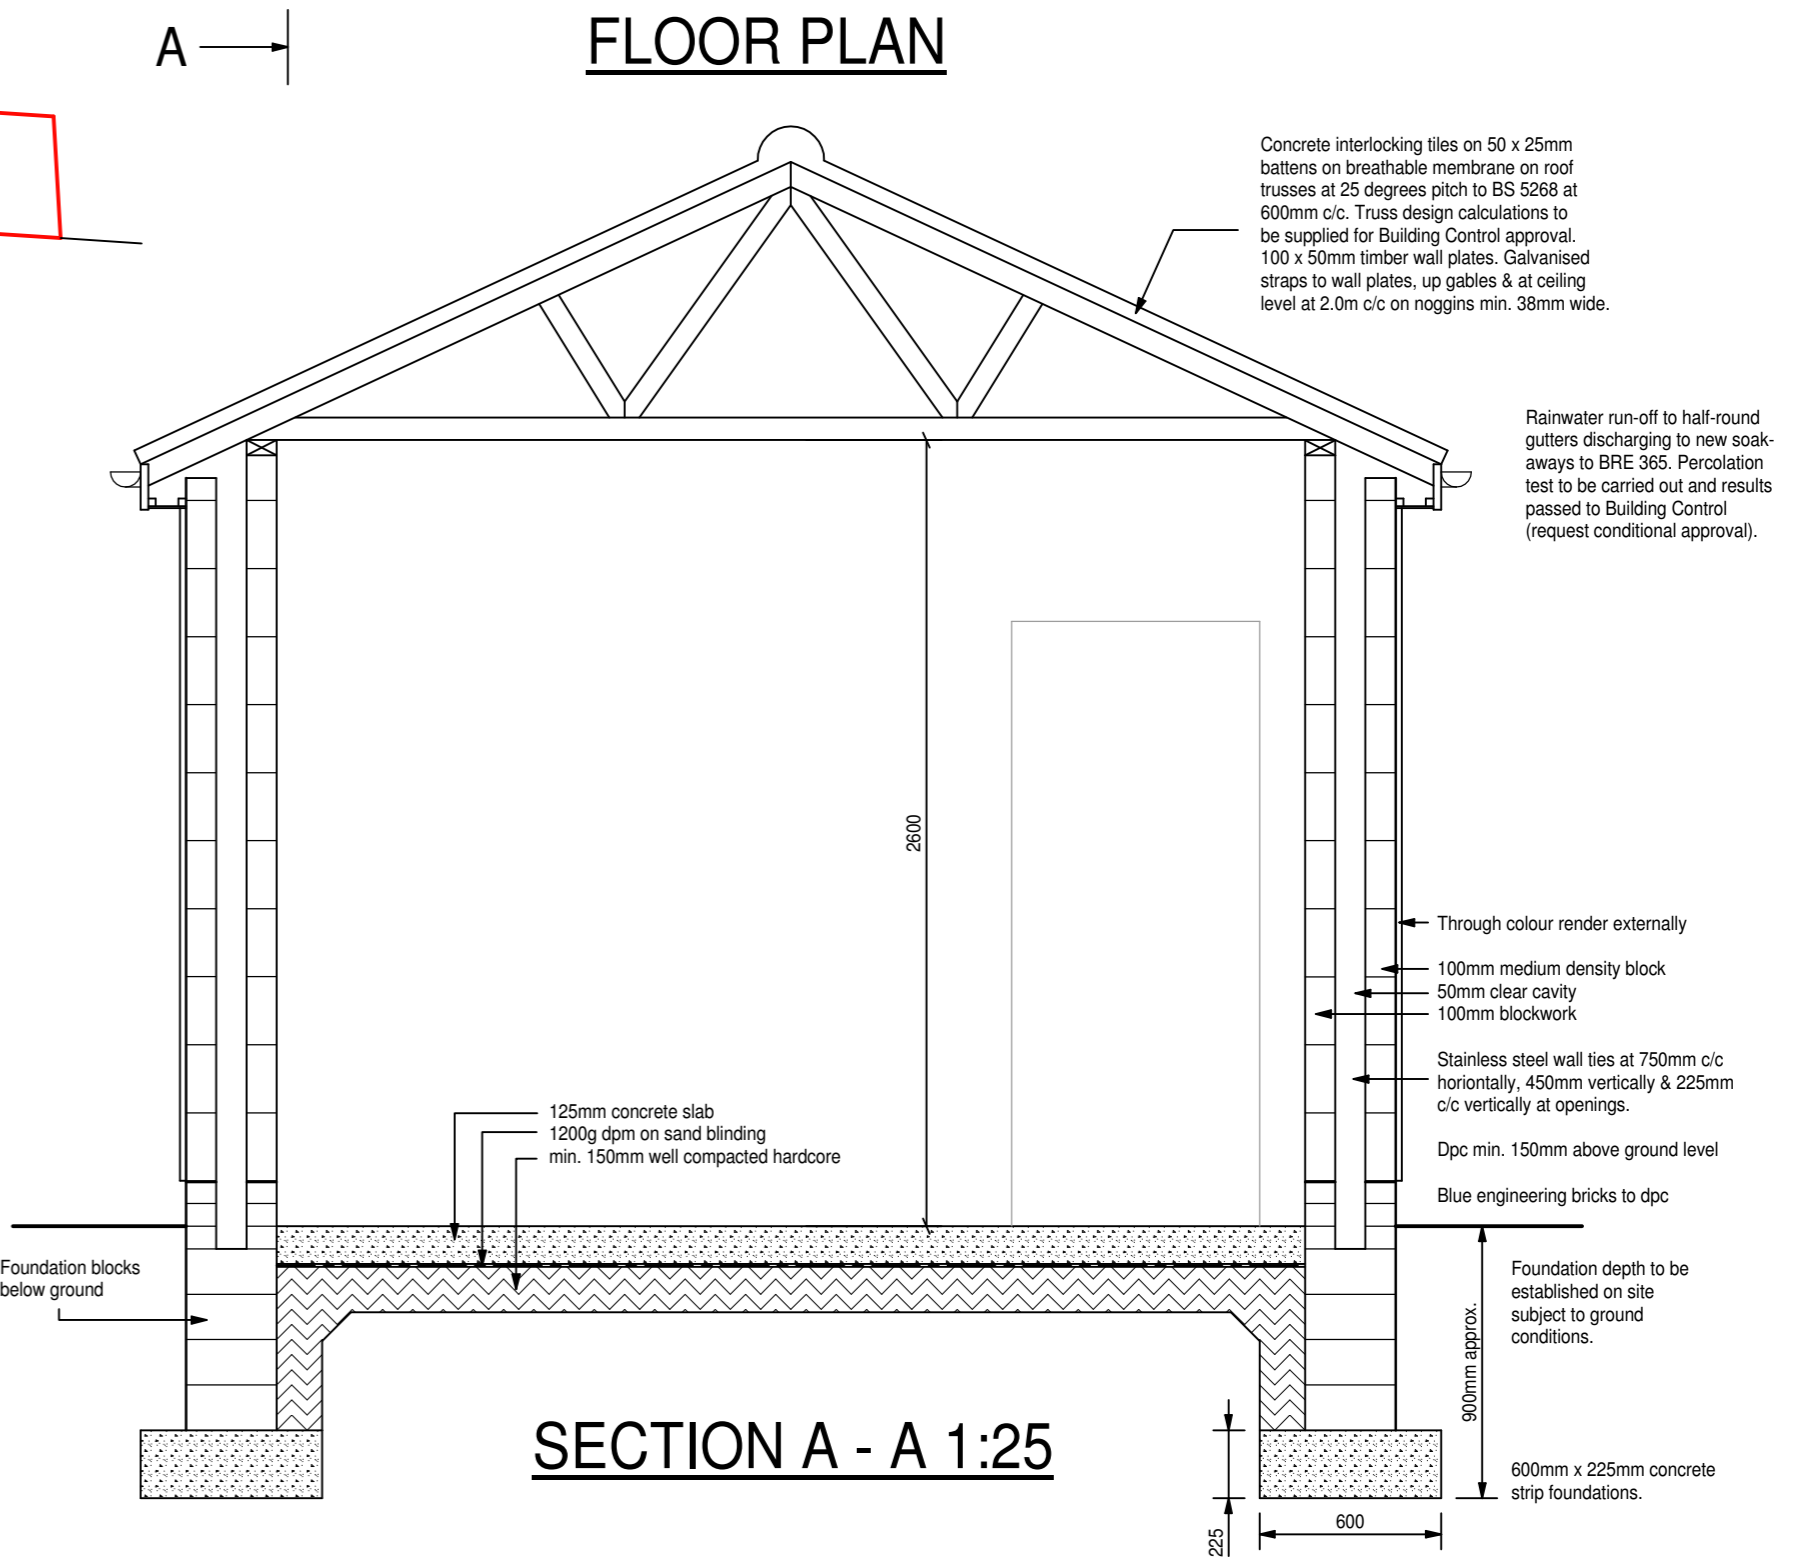 

SECTION A - A 1:25

NOTE:
THIS DRAWING IS INTENDED FOR CONSULTATION PURPOSES ONLY AND IS SUBJECT TO CHANGE. ADDITIONAL INFORMATION, STRUCTURAL DESIGN AND/OR AMENDMENTS MAY STILL BE REQUIRED. DO NOT START WORK UNTIL YOU ARE IN POSSESSION OF ALL CORRESPONDING APPROVALS, APPROVED SUPPORTING DOCUMENTS AND APPROVED DRAWINGS. ADDITIONAL DESIGN OR ADMINISTRATION DUE TO STARTING WORKS WITHOUT FULL APPROVAL WILL BE CHARGED FOR.
ALL DIMENSIONS ARE APPROXIMATE & MUST BE CHECKED ON SITE

Drawing title.
PROPOSED ARRANGEMENTS & SITE PLAN

Client.
MR & MRS POLLOCK

Revisions.

Drawing No. P/01/01/5319/A
Scale at A1. 1:50, 1:500
Date. 10-02-2020

Project.
PROPOSED DETACHED GARAGE AT No.30 TOTTERMIRE LANE, EPWORTH DN9 1JR

R M Potterton Ltd.
Architectural Services

2A Northfield Road
Messingham
Scunthorpe
North Lincolnshire
DN17 3SA

Telephone: (01724) 761752
Mobile: 07944 302278
rpmotterton@hotmail.co.uk