



www.northlincs.gov.uk

Peter Williams BSc, DMS, CEng, MEI, MCM, AMIMechE  
Director of Places  
PO Box 42  
Church Square House  
High Street  
Scunthorpe  
North Lincolnshire  
DN15 6XQ

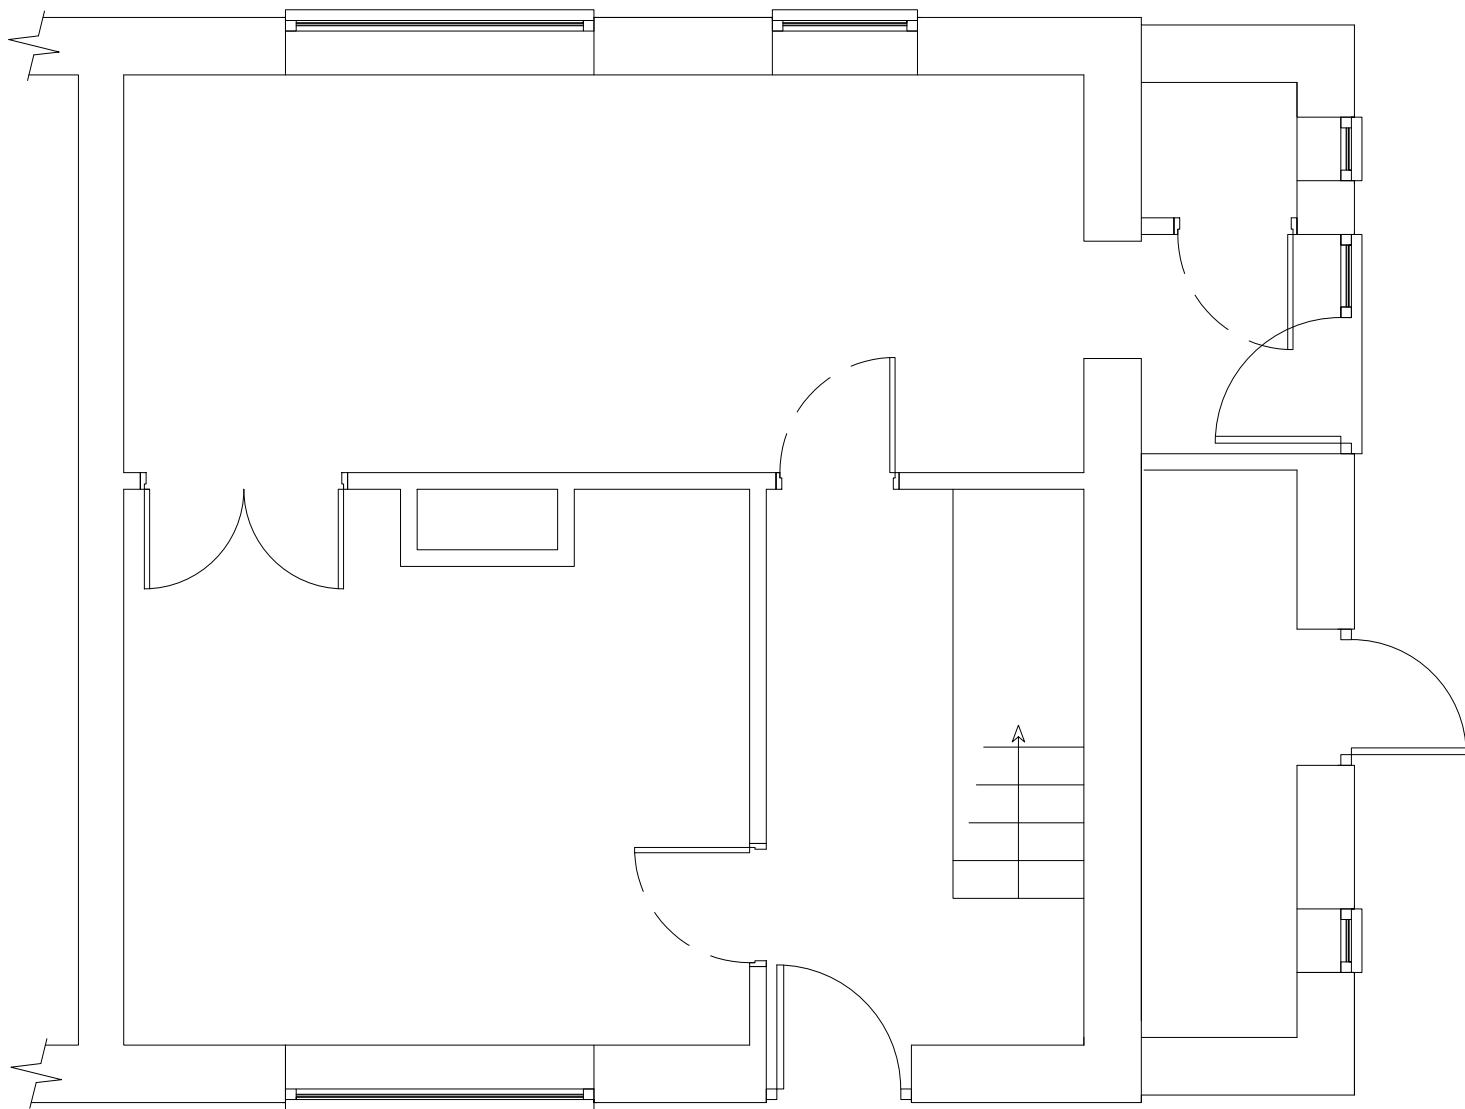

Ground Floor Plan  
Scale 1:50

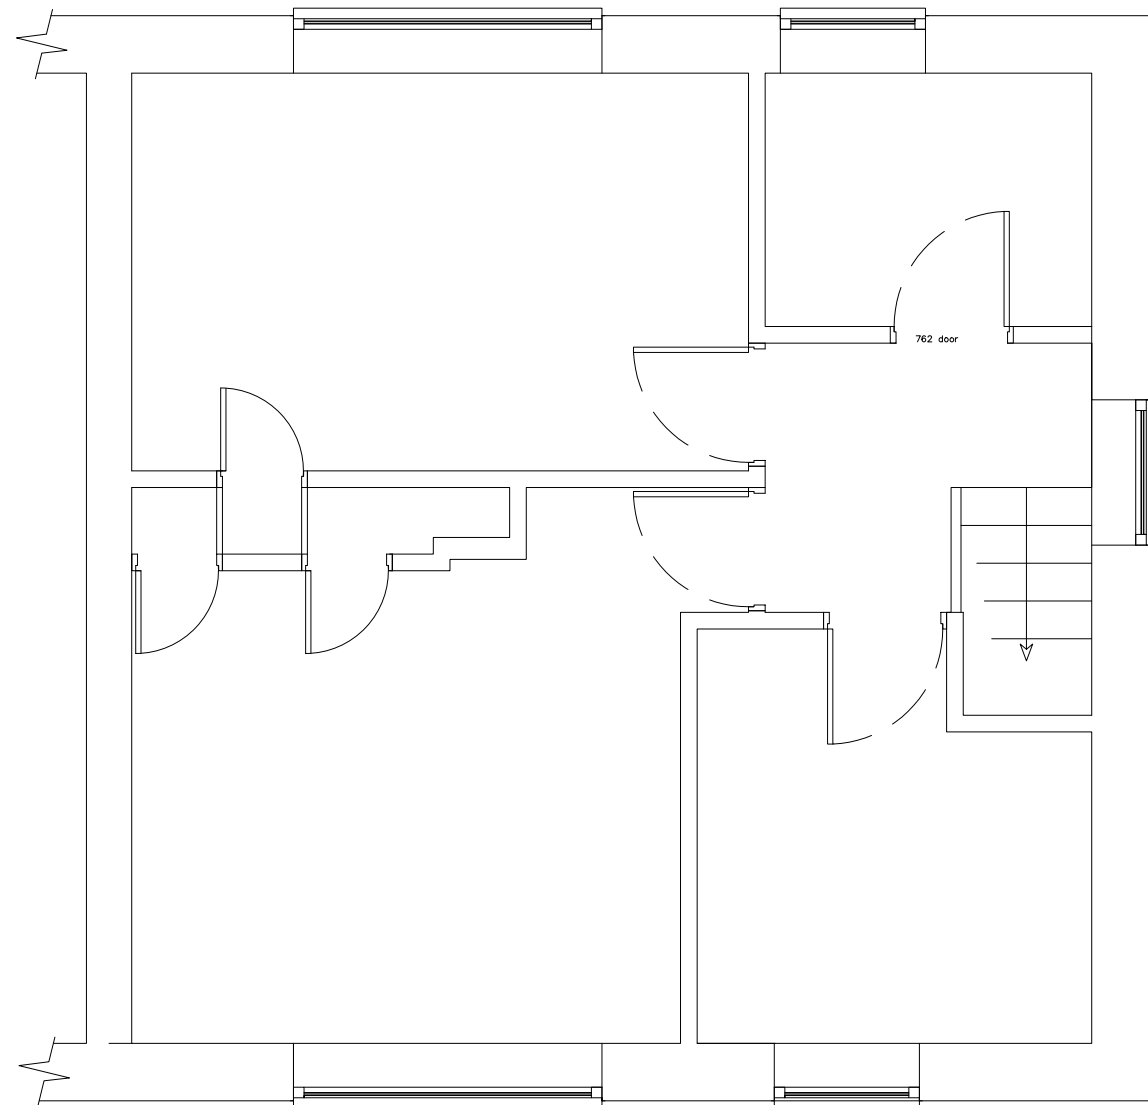

First Floor Plan  
Scale 1:50

Existing Building BISF Steel frame  
with External Wall Insulation and Render

Notes:

Do not scale dimensions from this drawing. Only figured dimensions are to be taken from this drawing. Check all dimensions on site before commencing any work or shop drawings. The contractor must report any discrepancies to the designer before commencing work. If this drawing exceeds the quantities taken in any way, the designer is to be informed before the work is initiated. Work within The Construction (Design and Management) Regulations 2015 is not to start until a Construction Phase Plan has been produced

©Copyright: All rights reserved. This drawing must not be reproduced without permission of North Lincolnshire Council

Project  
Disabled Adaptations for  
Mrs Julie Gollings  
91 Annes crescent, Scunthorpe, DN16 2LW

Drawing Title  
Existing floorplans

Project No. 200201  
Drawing No. 200201/01 Rev.  
Issue: design stage

Drawn	Checked	Scale	Sheet Size	Date
IW	XXX	1:50	A3	Feb 21

Contact email: ian.watson1@northlincs.gov.uk Tel: 01724 298545

8	8	8	8	8	8	8	8
---	---	---	---	---	---	---	---