



# SUPERSEDED

NOTES:  
1. DO NOT SCALE THIS DRAWING.  
2. REPORT ANY DISCREPANCIES IMMEDIATELY.  
3. THE CONTRACTOR IS TO CHECK ALL DIMENSIONAL ASPECTS PRIOR TO CONSTRUCTION AND ENSURE THAT ALL SETTING OUT IS CORRECT AND IN RELATION TO THE EXISTING BUILDING, CHANGING HEIGHTS, FLOOR LEVELS AND RECF/RAVING LEVELS ARE TO BE AS EXISTING UNLESS OTHERWISE STATED.  
4. IT IS THE RESPONSIBILITY OF THE CONTRACTOR TO COMPLY WITH CURRENT BUILDING REGULATIONS, WHETHER OR NOT WHOLLY DEPICTED IN THIS DRAWING.  
5. THIS DRAWING IS TO BE READ IN CONJUNCTION WITH ANY SPECIALIST STRUCTURAL OR GEOTECHNICAL SUPPORTING INFORMATION.  
6. IF IN DOUBT, ASK.


THIS DRAWING IS THE COPYRIGHT OF THE ARCHITECTURAL CONSULTANT AND MUST NOT BE REPRODUCED WITHOUT WRITTEN CONSENT. THE CONTRACTOR IS RESPONSIBLE FOR TAKING AND CHECKING ALL DIMENSIONS ON SITE PRIOR TO COMMENCEMENT AND REPORTING BACK TO THE ARCHITECTURAL CONSULTANT. ANY DISCREPANCIES, ALL MATERIALS SPECIFIED ON THIS DRAWING ARE TO BE USED IN STRICT ACCORDANCE WITH MANUFACTURERS' WRITTEN INSTRUCTIONS AND CURRENT CODES OF PRACTICE.

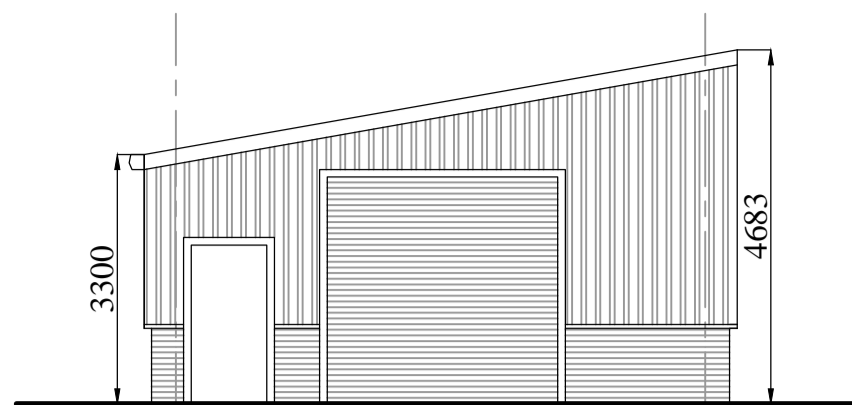


**PROPOSED NORTH FACING ELEVATION**  
1:100

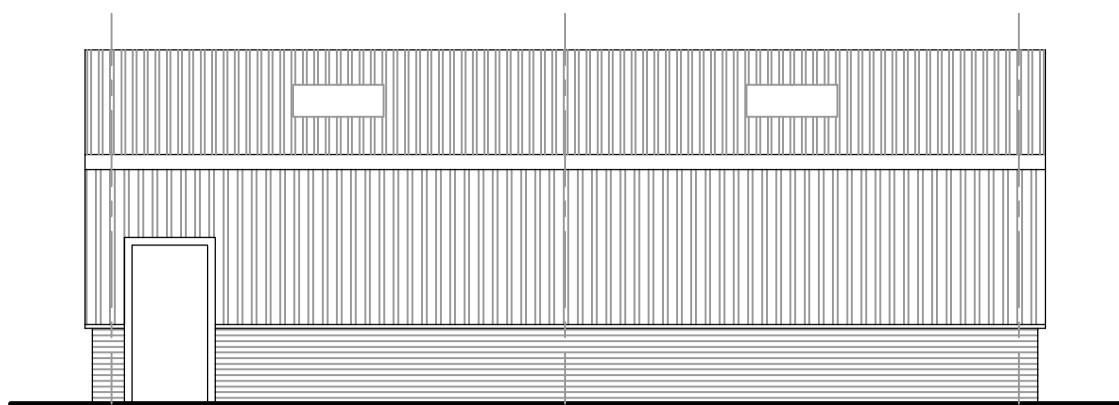


**PROPOSED EAST FACING ELEVATION**  
1:100

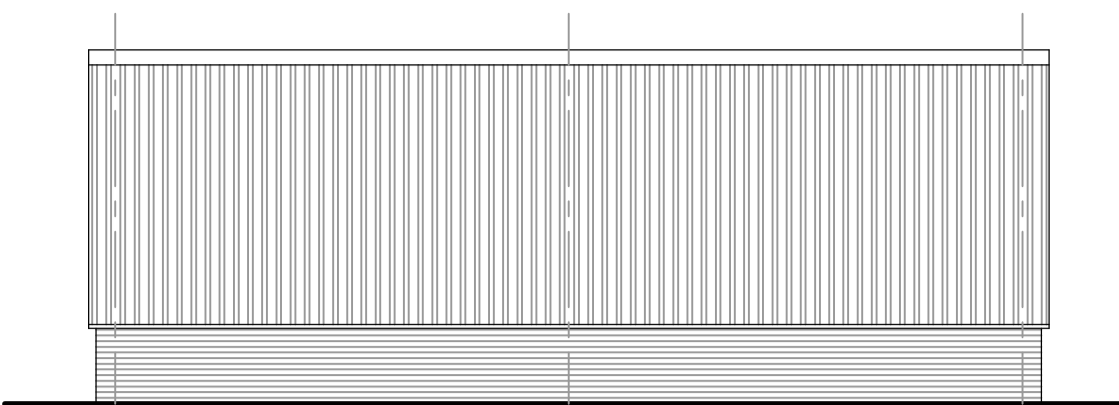


**PROPOSED WEST FACING ELEVATION**  
1:100

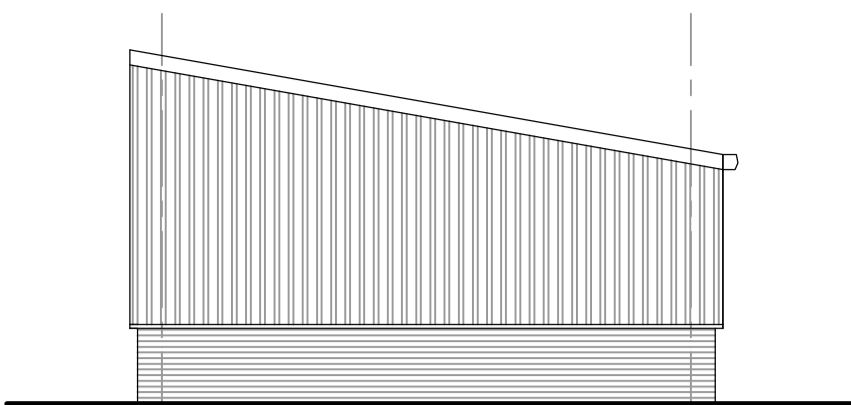


**PROPOSED SOUTH FACING ELEVATION**  
1:100

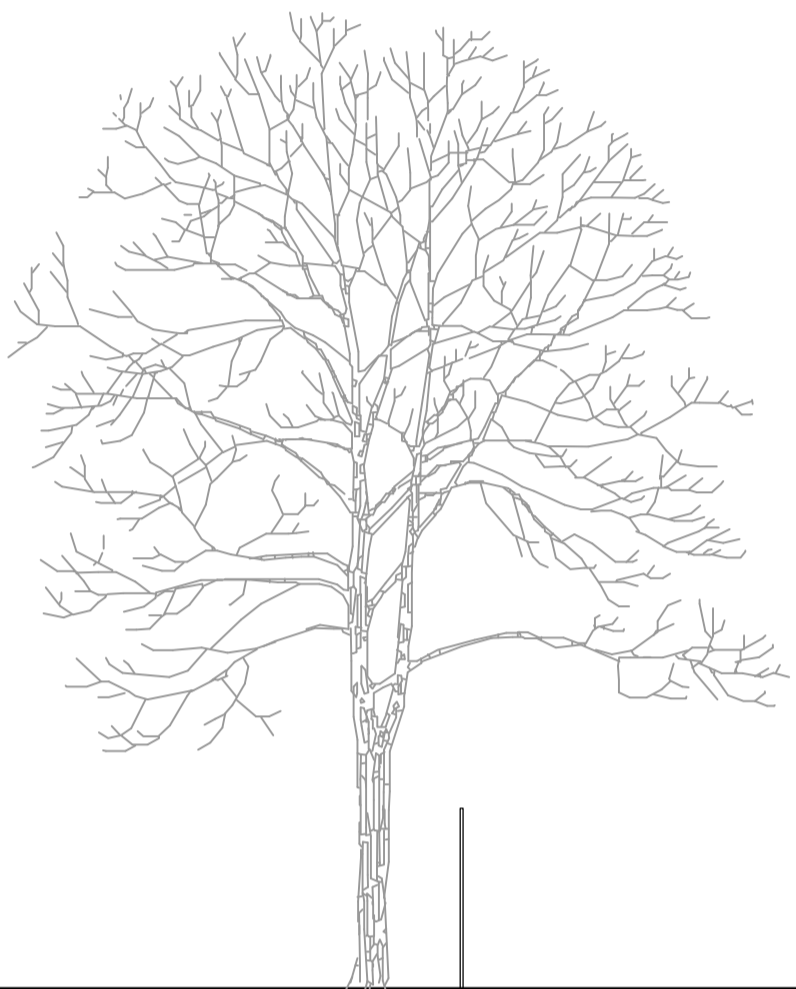

**EXISTING SITE SECTION 1**  
1:100

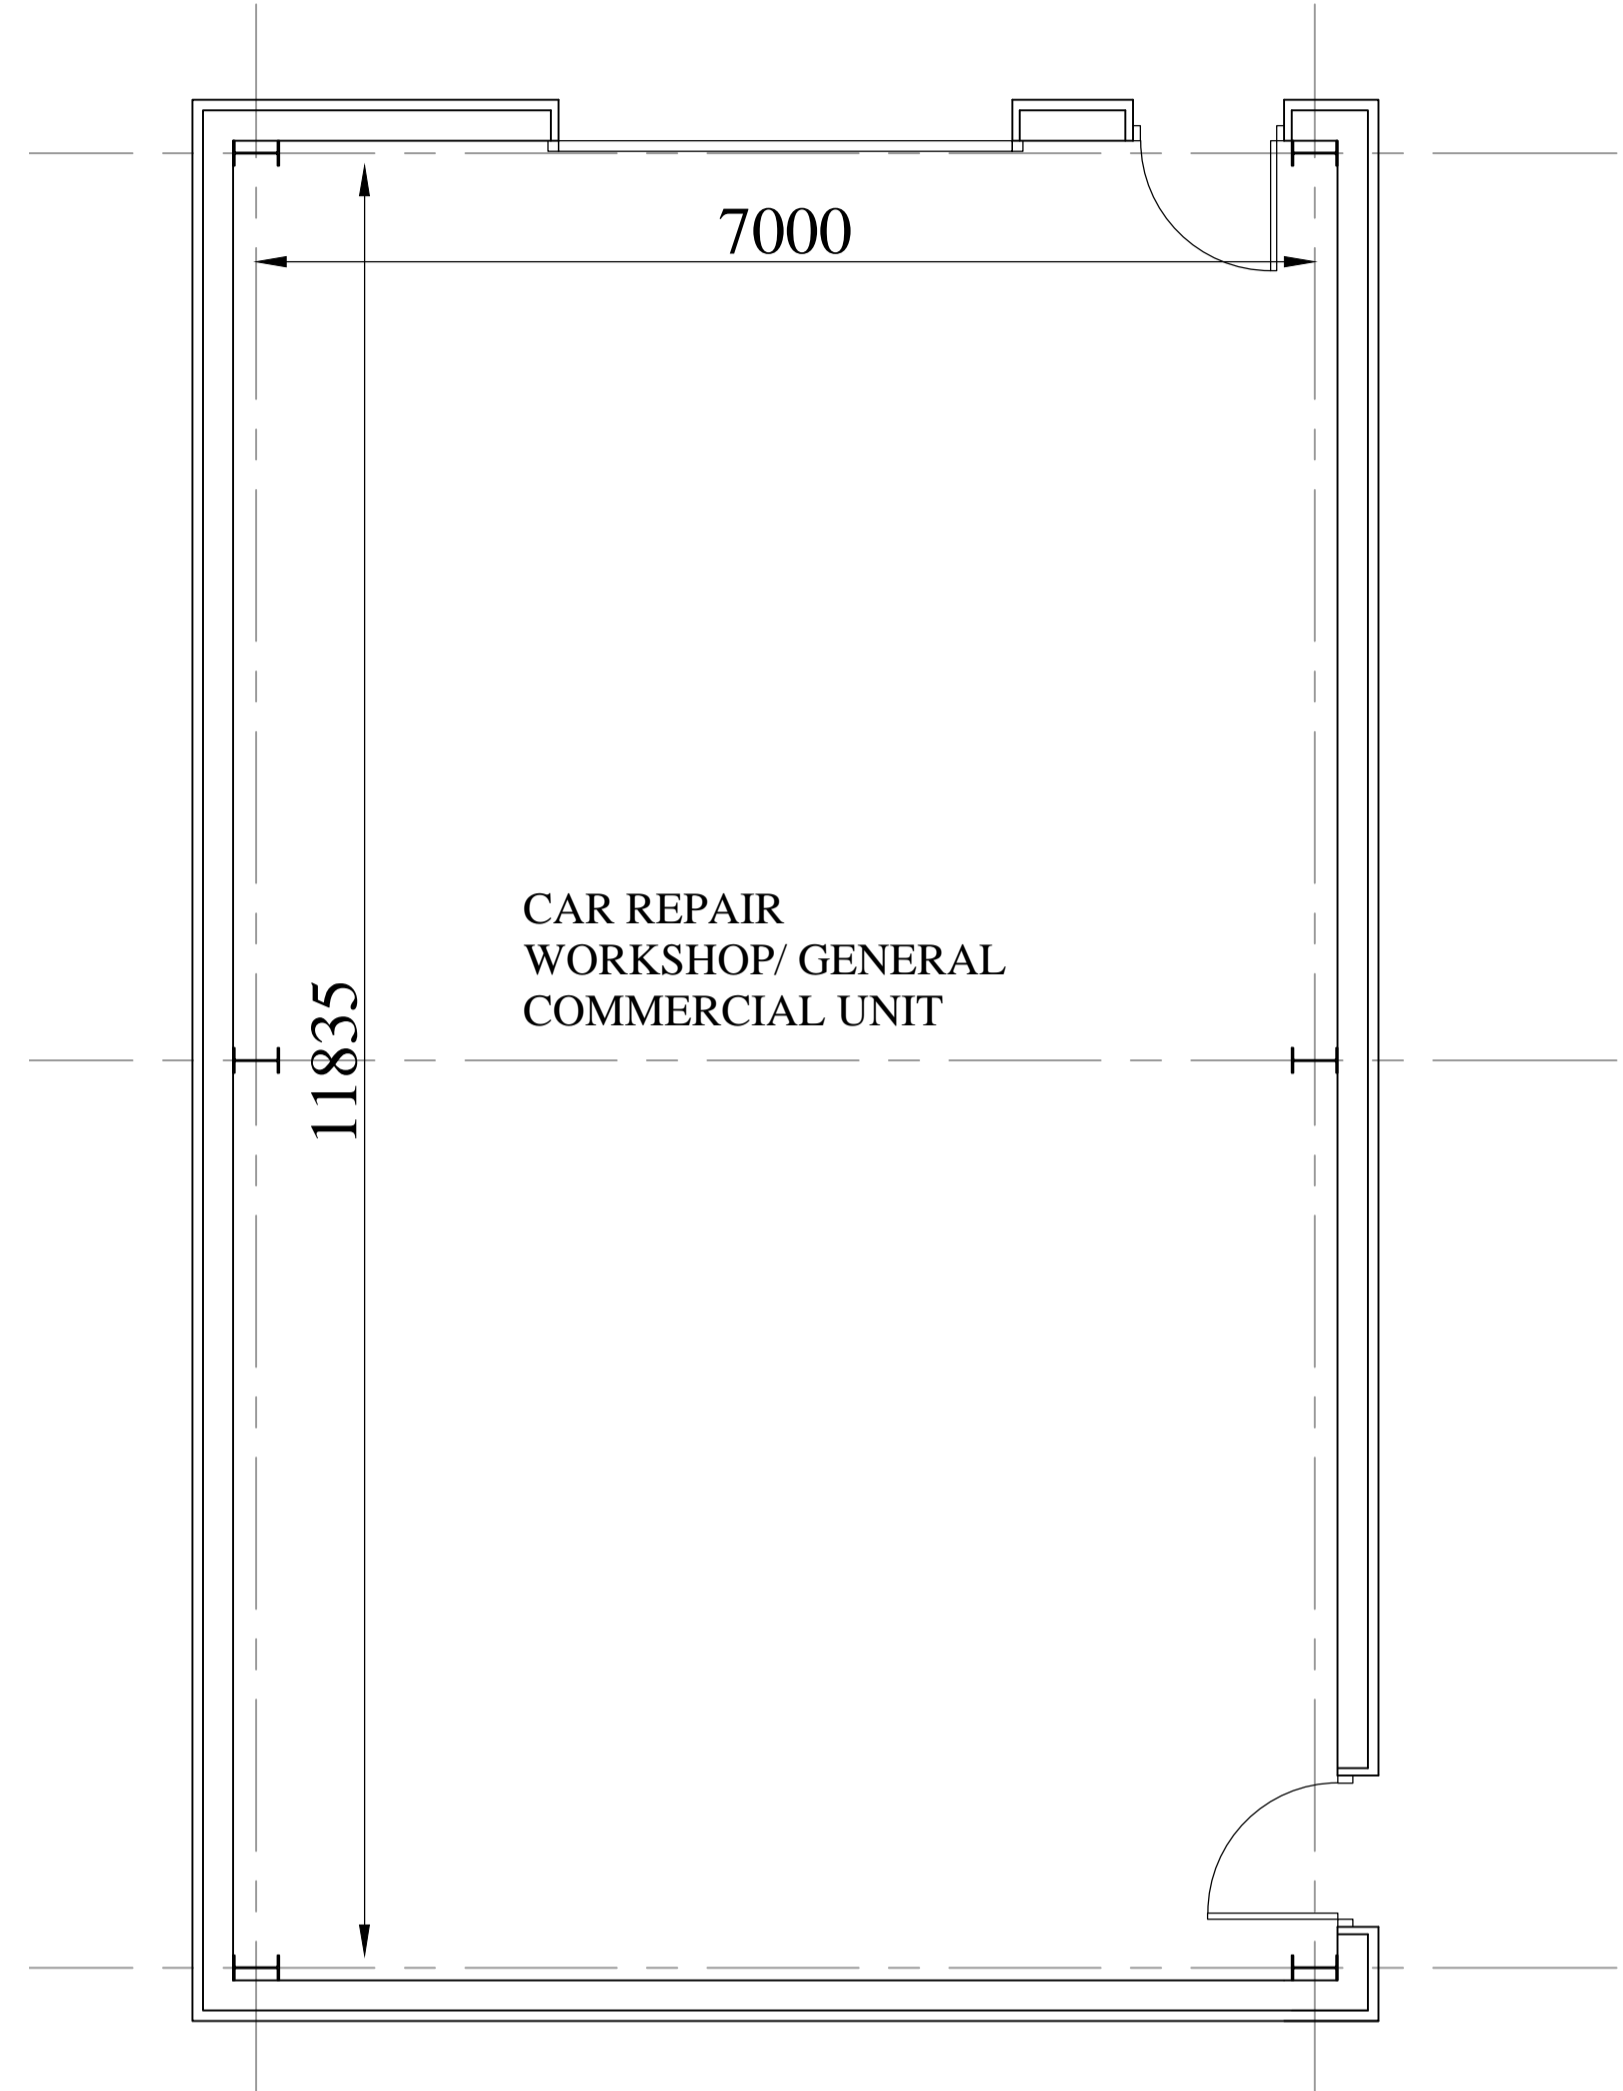

**PROPOSED GROUND FLOOR PLAN**  
1:50

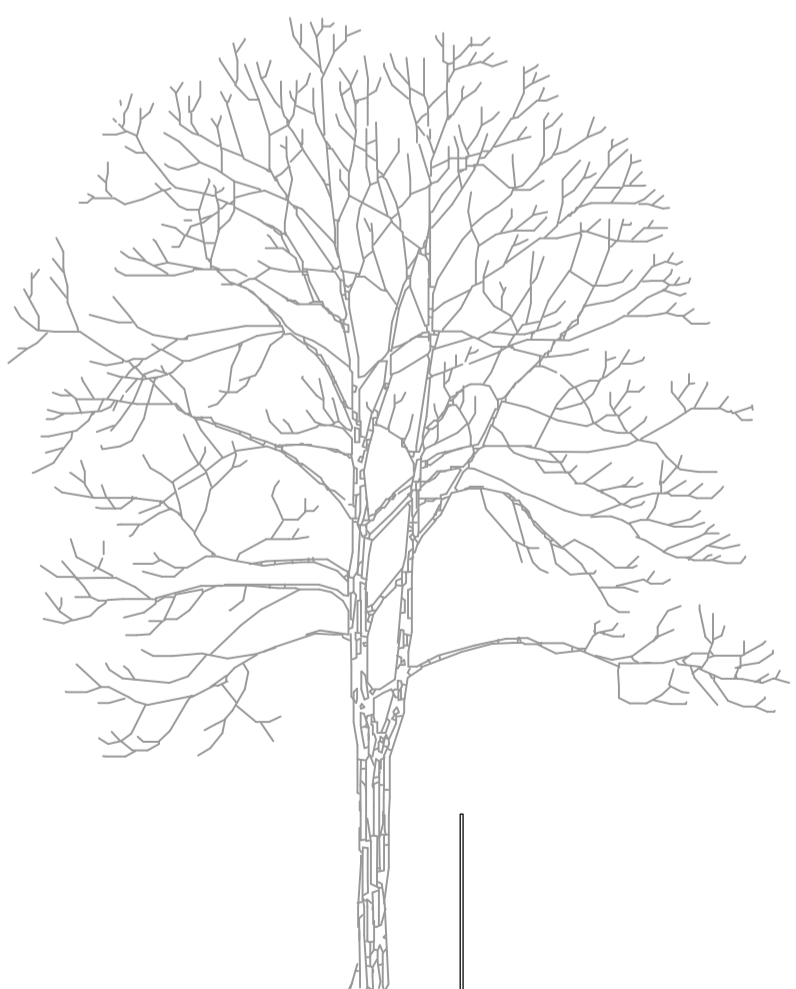

**PROPOSED SITE SECTION 1**  
1:100

Revisions:

**DAVID HICKINSON**  
ARCHITECTURE

PROJECT:  
Proposed Extensions To Existing Dwelling:-

TITLE:  
Existing/Proposed Floor Plans, Elevations  
& Proposed Site Plan

SCALE:  
As Shown @ A1

DATE:  
March 2021

DRAWING NUMBER:  
**670-21-01**

Grimsby 01472 494330    Brigg 01652 248881  
Beverley 01482 699250    Doncaster 01302 247478  
e: info@davidhickinsonarchitecture.co.uk  
w: www.davidhickinsonarchitecture.co.uk