




EAST ELEVATION (ROADSIDE)

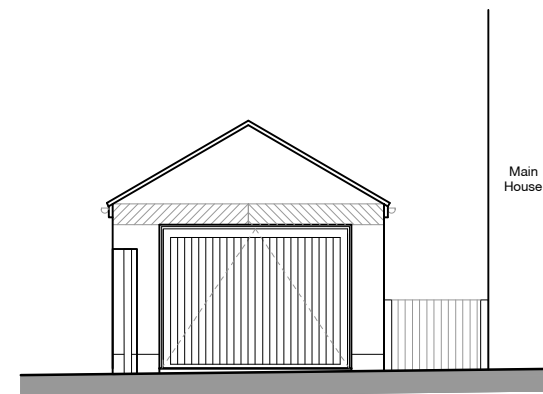

NORTH ELEVATION (TO DRIVE)

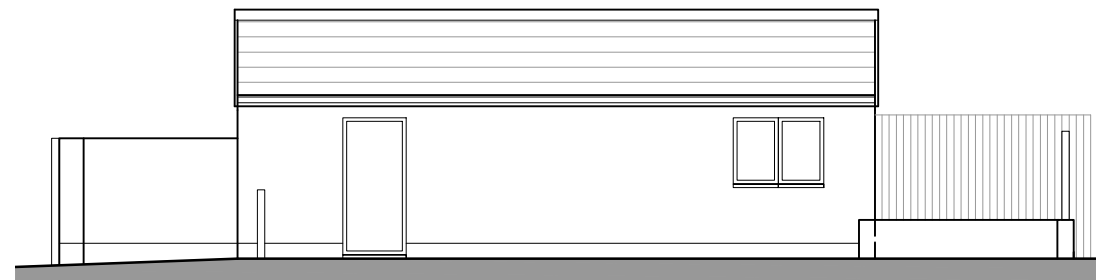


WEST ELEVATION (HOUSE SIDE)

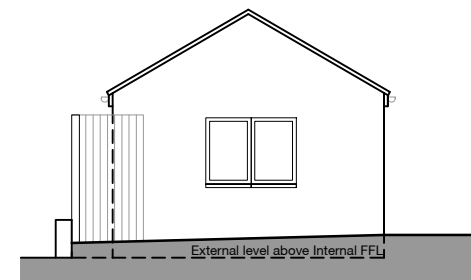

SOUTH ELEVATION (PARKING BAY)

0 5 10cm

Notes | Sketch schemes may be based on plan information of unknown origin and is subject to verification and survey. Contractors must verify all dimensions on site before commencing any work or shop drawings. This drawing is not to be scaled. Use figured dimensions only. Ensure digital versions are plotted at 'Actual Size'. Building areas are liable to adjustment over the course of the design process due to ongoing construction detailing developments. Subject to statutory approvals and survey. The bar above is to check that the drawing has been printed to scale.

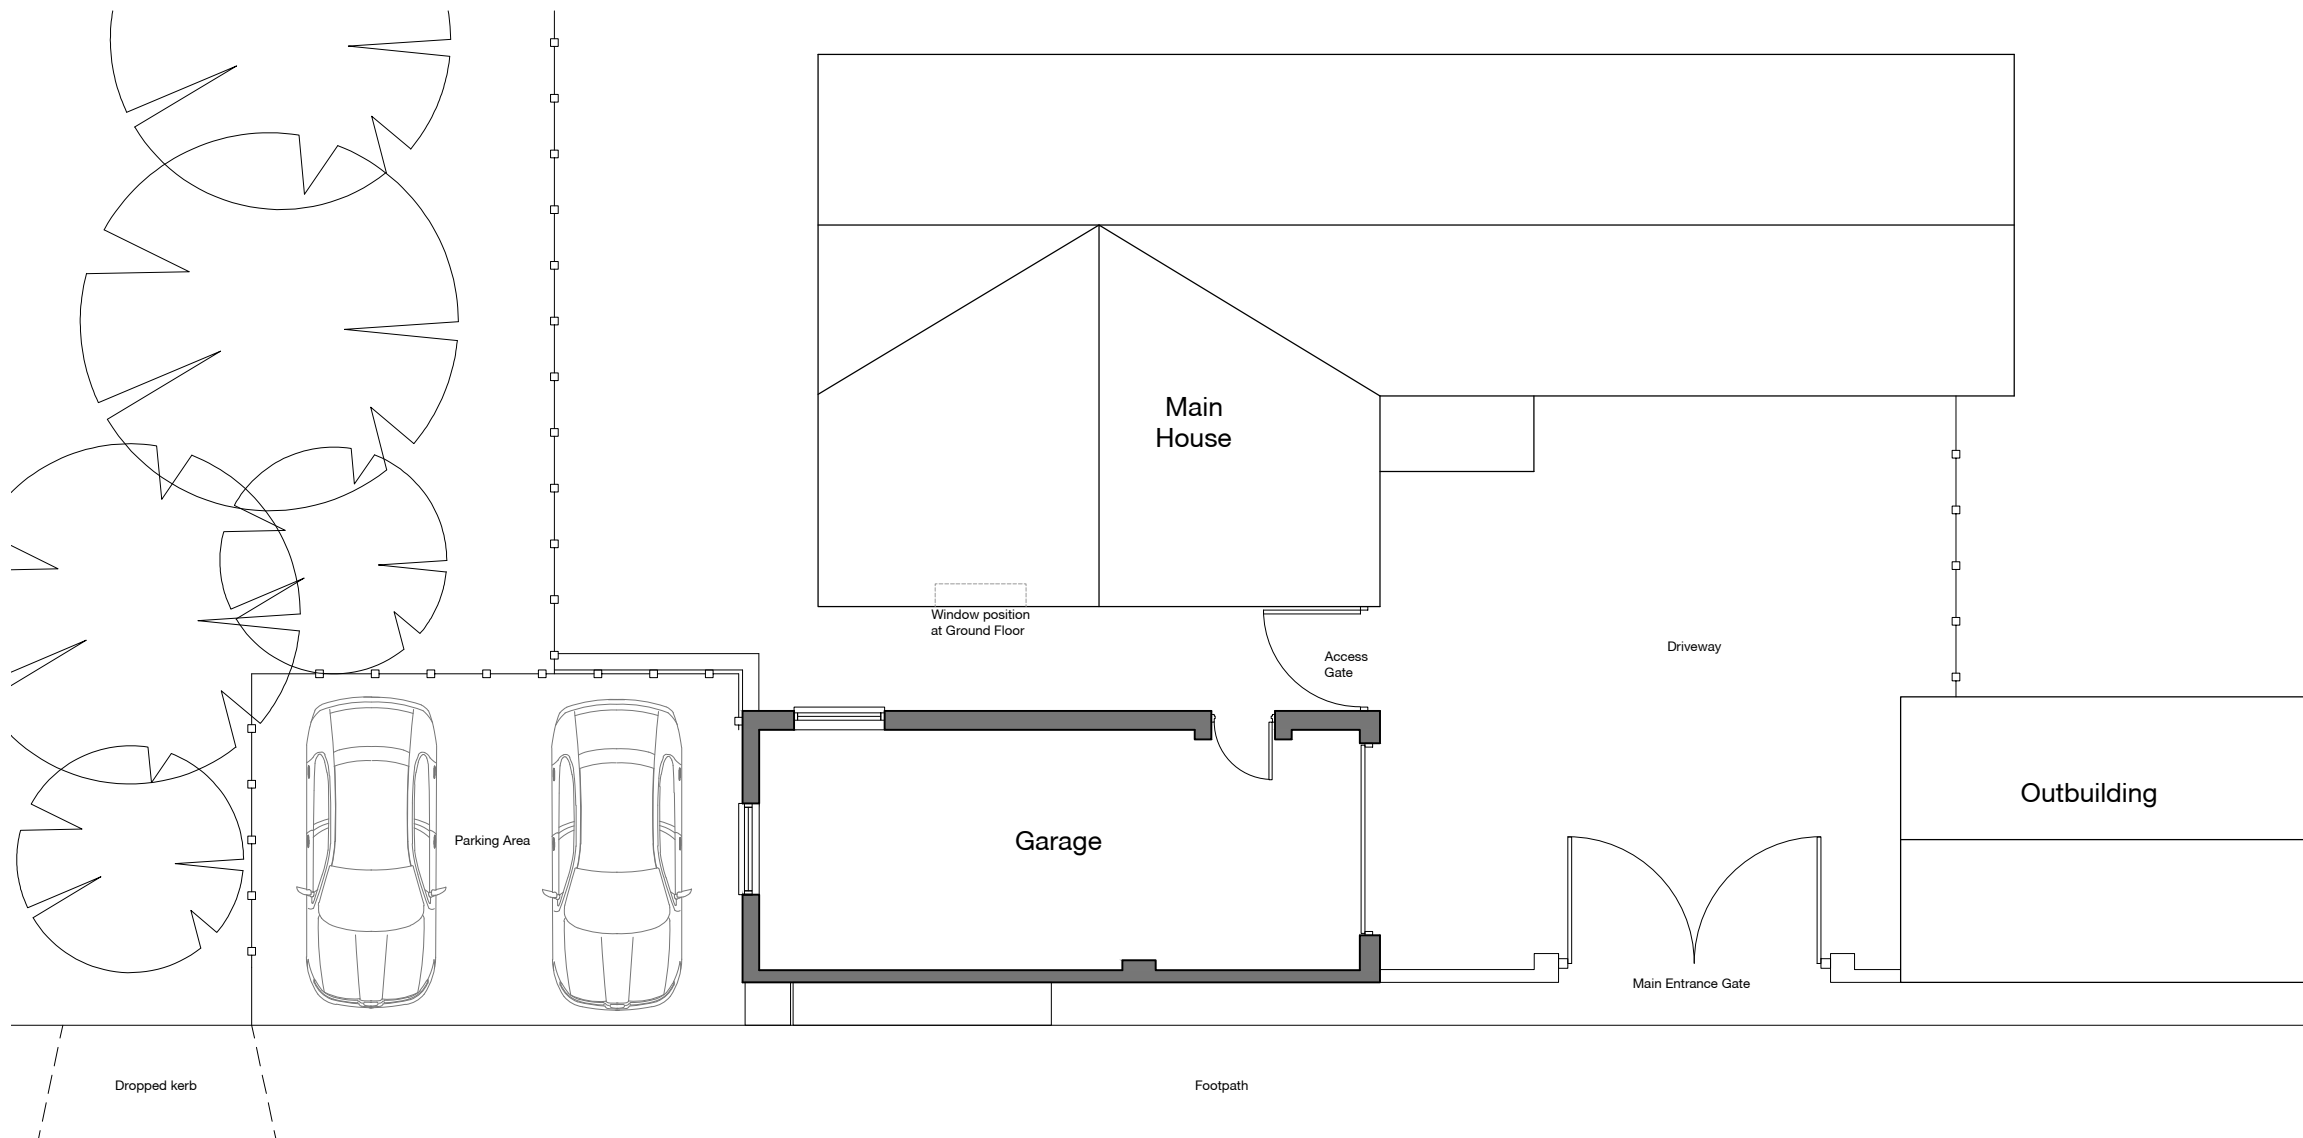

EXISTING FLOOR PLAN

Rev	Date	Description	Drawn	Checked
Project The Hawk, New Holland Road Barrow upon Humber DN19 7EF				
Drawing Existing Plans & Elevations				
Client M-AR				
BIM Suitability Description SUITABLE FOR INFORMATION			BIM Suitability Code S2	
Status	Planning	2 Riverside Way Whitehall Waterfront	320 City Road Angel	
Date	14.03.22	LEEDS ■	LONDON □	
Drawn	OS	LS1 4EH t 0113 819 8041	EC1V 2NZ t 0203 883 8602	
Checked	GE	w edwardarchitecture.co.uk e info@edwardarchitecture.co.uk		
Scale (A3)	1:100			
Project	0985	Originator	EA	Discipline
		Drawing No	A	Rev
			P002	-

edward
architecture