



EXISTING SIDE Elevation 1:100@A3




EXISTING FRONT Elevation 1:100@A3

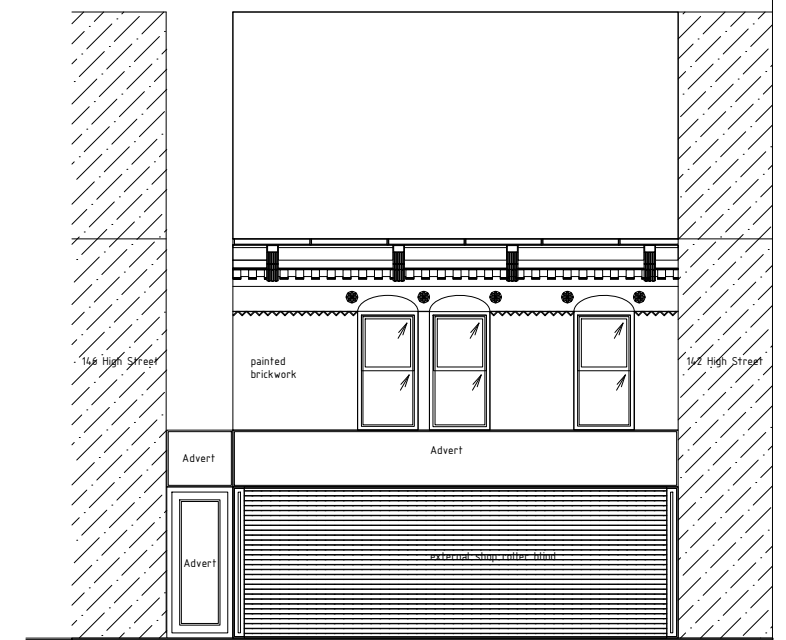

EXISTING REAR Elevation 1:100@A3

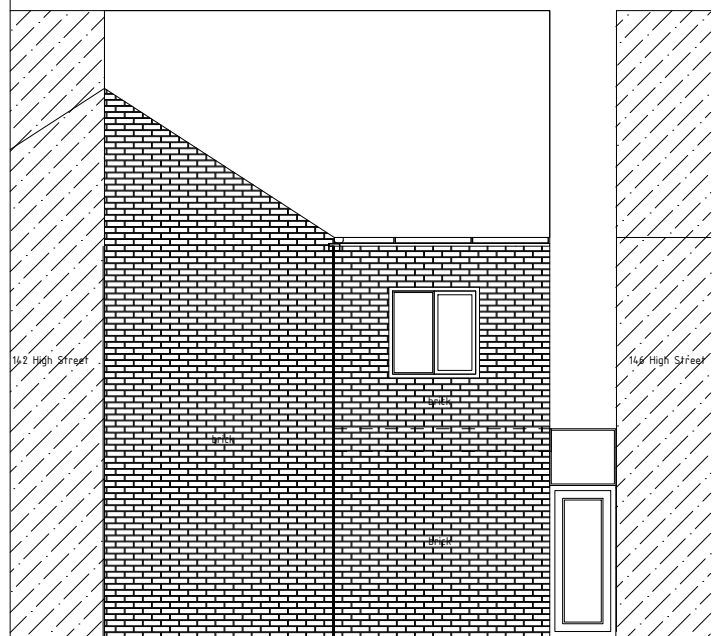

EXISTING SIDE Elevation 1:100@A3

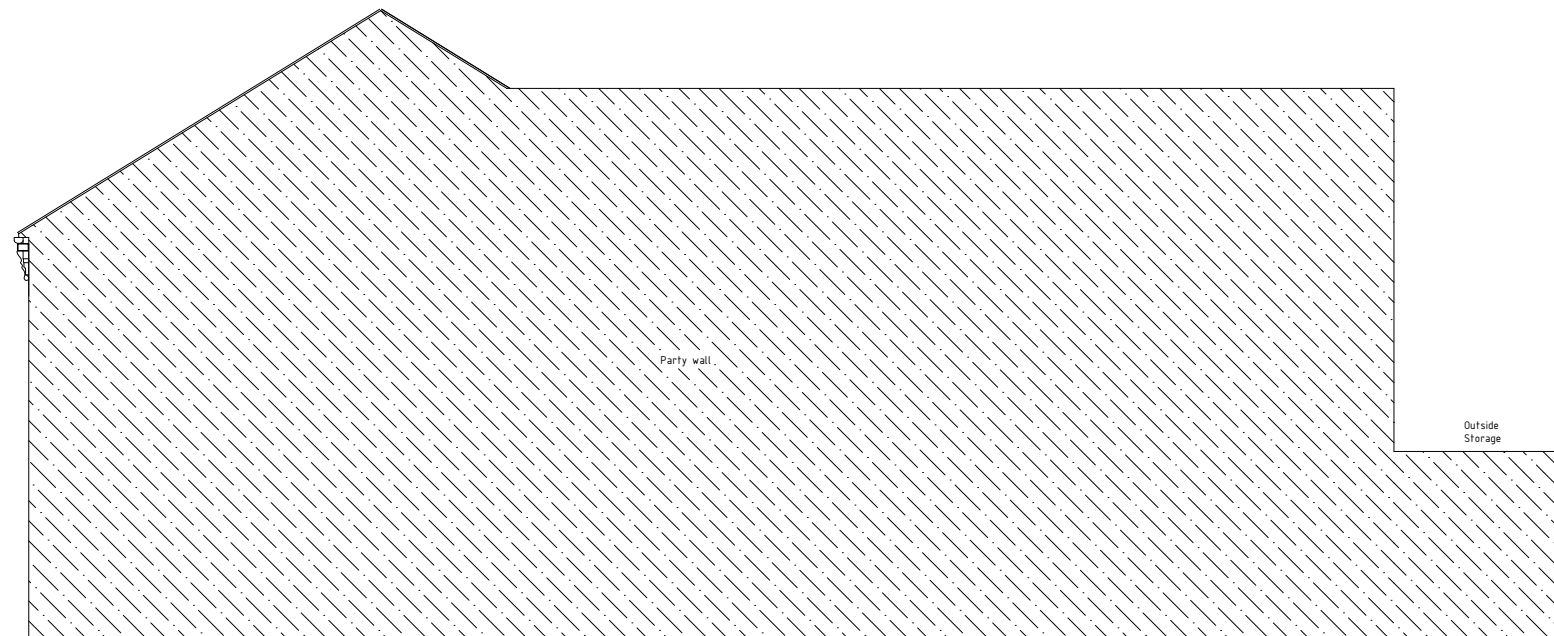

DRAWING DESCRIPTION:	EXISTING - Elevation
SITE:	144 High Street, Scunthorpe DN15 6EN
CLIENT:	Mr&Mrs Czopek
DATE:	08/02/2022
SCALE:	1:100 (as noted @A3)
DRAWN:	T.Zaborny

This design remains copyright to Tomasz Zaborny. Changes should be agreed with the designer. Please check you are working off the most recent version of the plan. It is the responsibility of the client to ensure they are working off the most recent version of the plan. The drawing is not intended to be used for any other purpose. This drawing may be subject to planning and other approvals. This Local Authority work undertaken prior to consent to develop or other work. Any copyright information incorporated within the drawing cannot be guaranteed as accurate unless confirmed by third dimension check.

WWW.TDMPLAN.CO.UK
ARCHITECTURAL SERVICES