
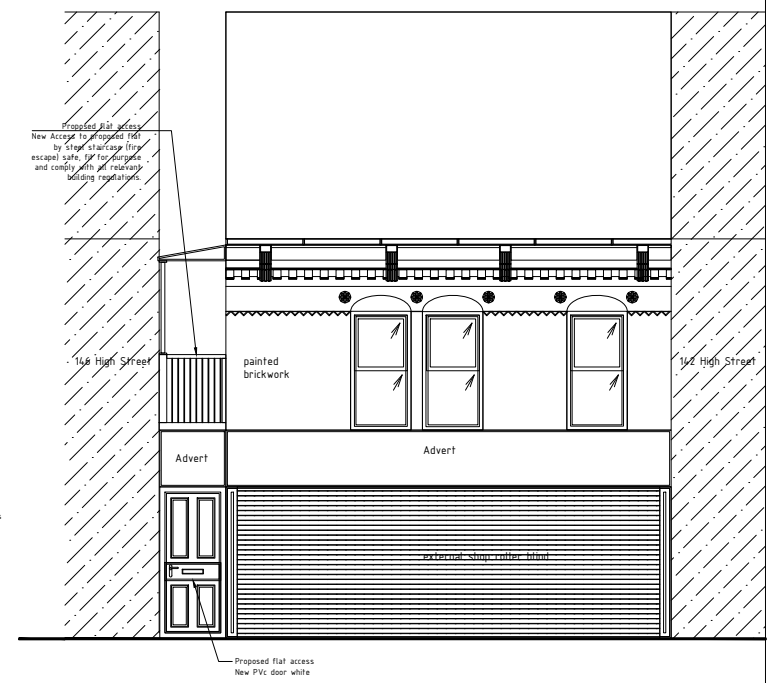




PROPOSED SIDE Elevation 1:100@A3

PROPOSED FRONT Elevation 1:100@A3

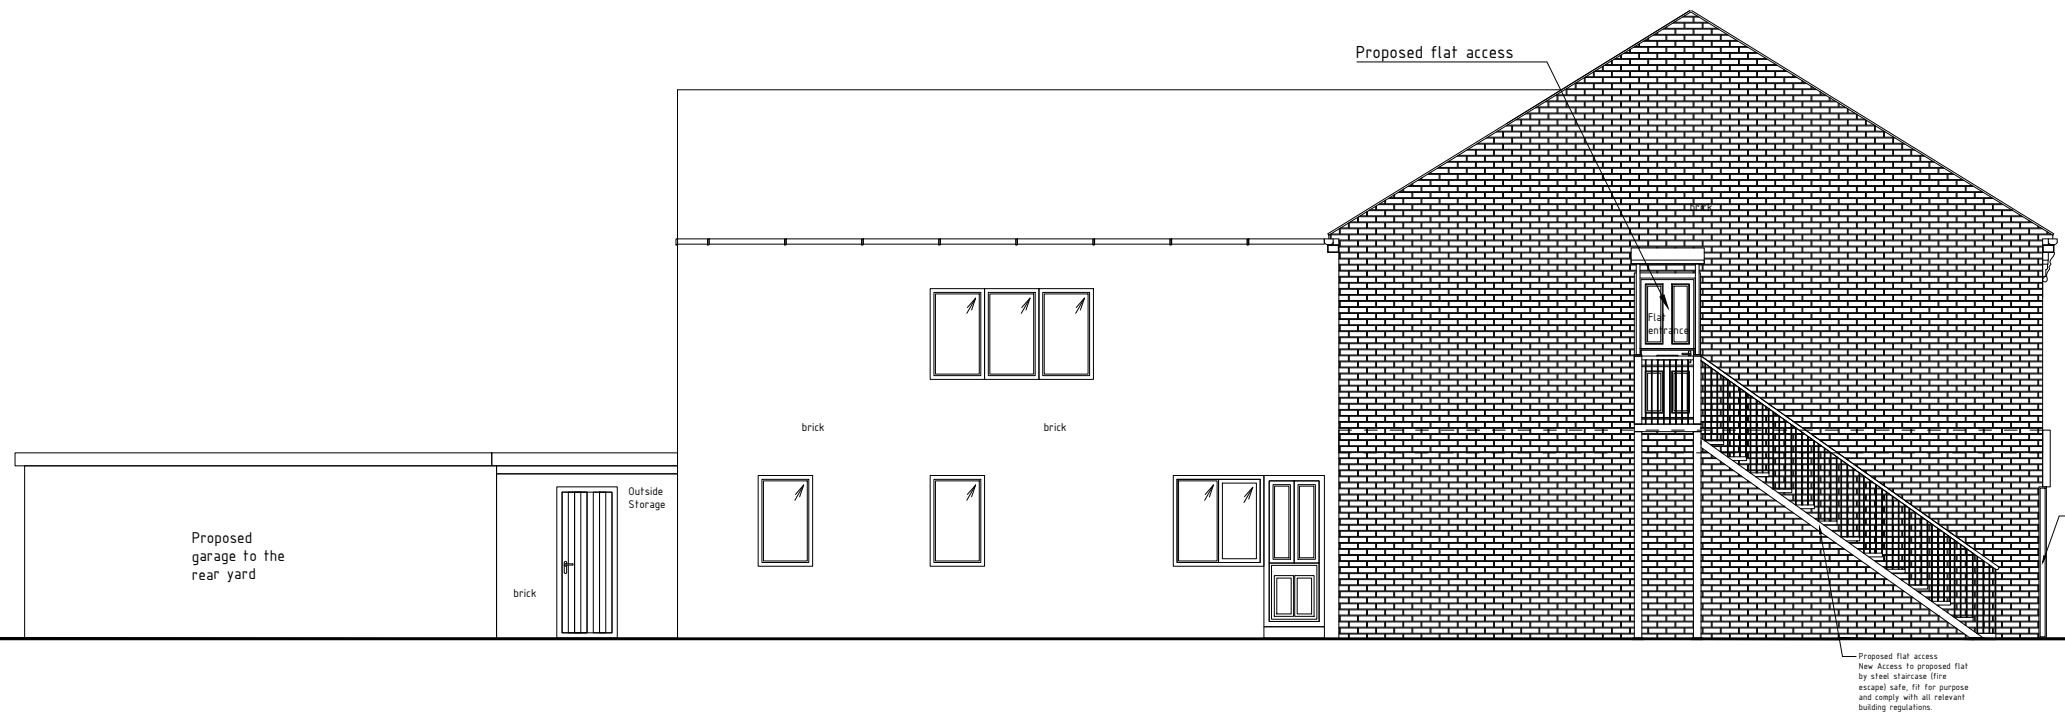

PROPOSED REAR Elevation 1:100@A3

PROPOSED SIDE Elevation 1:100@A3

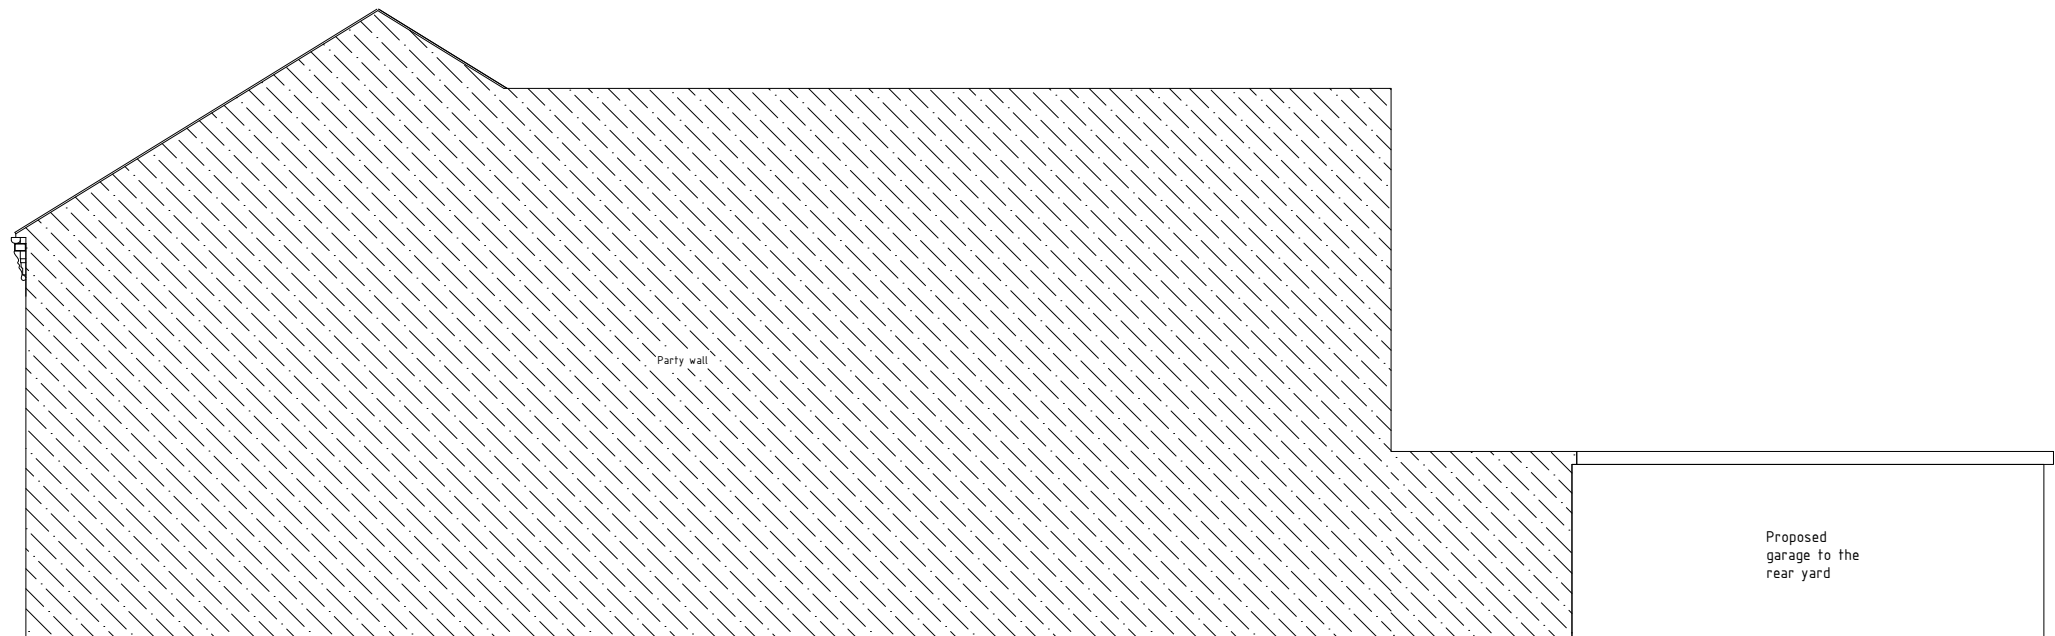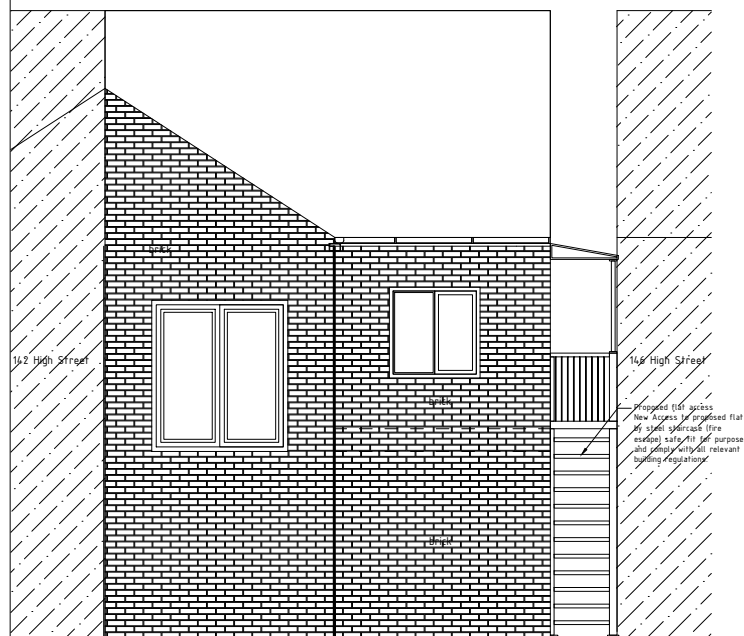

DRAWING DESCRIPTION:	PROPOSED - Elevation
SITE:	144 High Street, Scunthorpe DN15 6EN
CLIENT:	Mr&Mrs Czopek
DATE:	08/02/2022
SCALE:	1:100 (as noted @A3)
DRAWN:	T.Zaborny

This design remains copyright to Tomasz Zaborny. Changes should be agreed with the designer. Please check you are working off the most recent version of the plan. It is the responsibility of the client to ensure they are working off the most recent version of the plan. The drawing is not intended to be used for any other purpose. This drawing may be subject to alterations without notice. The drawing has been prepared for Planning purposes only and should not be used for any other purpose. Any errors or omissions are the responsibility of the client. Any copyright information incorporated within this drawing cannot be guaranteed as a result of changes made to the drawing.

WWW.TZPLAN.CO.UK
ARCHITECTURE AND DESIGN SERVICES