



AMENDED



FRONT ELEVATION
Scale - 1:100

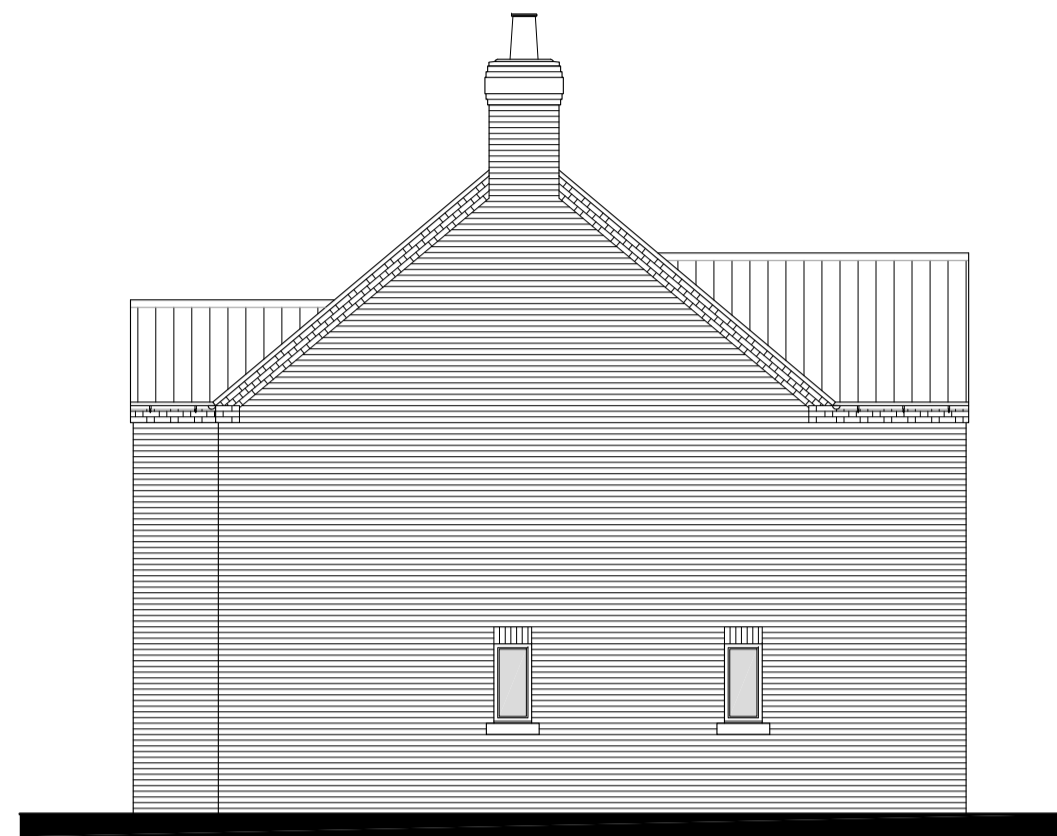


SIDE ELEVATION
Scale - 1:100

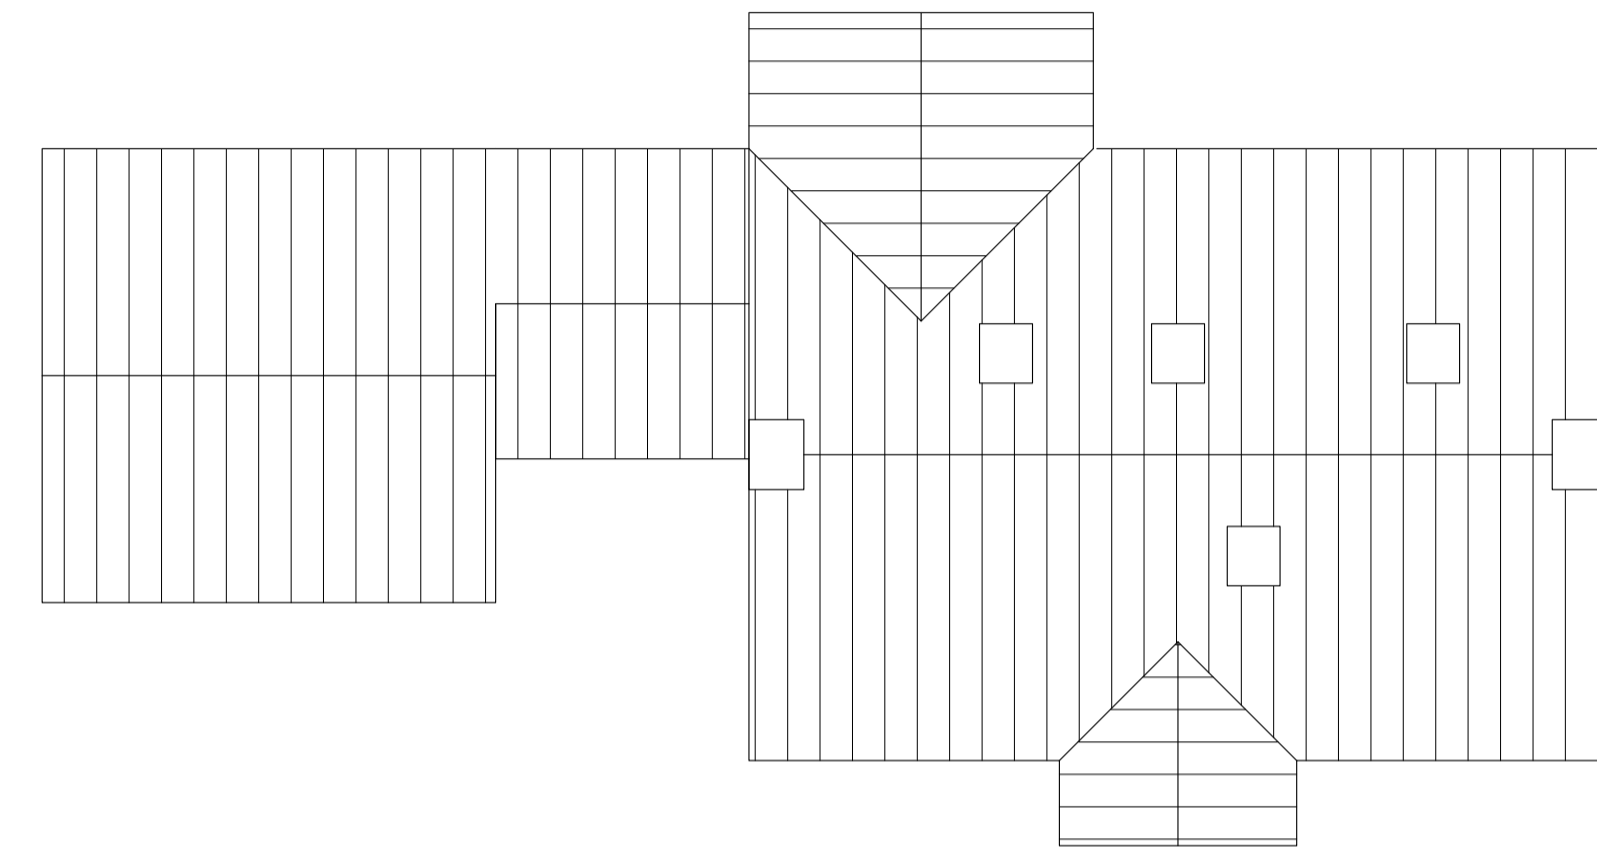


ROOF PLAN
Scale - 1:100




REAR ELEVATION
Scale - 1:100

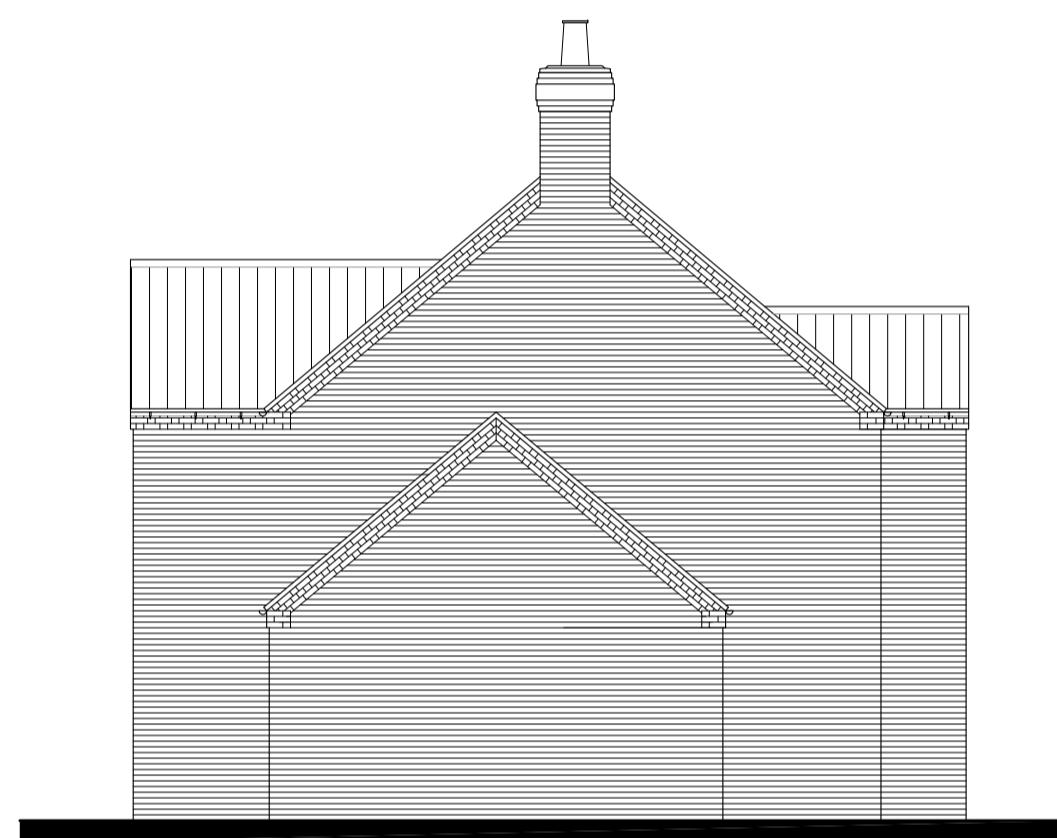


SIDE ELEVATION
Scale - 1:100

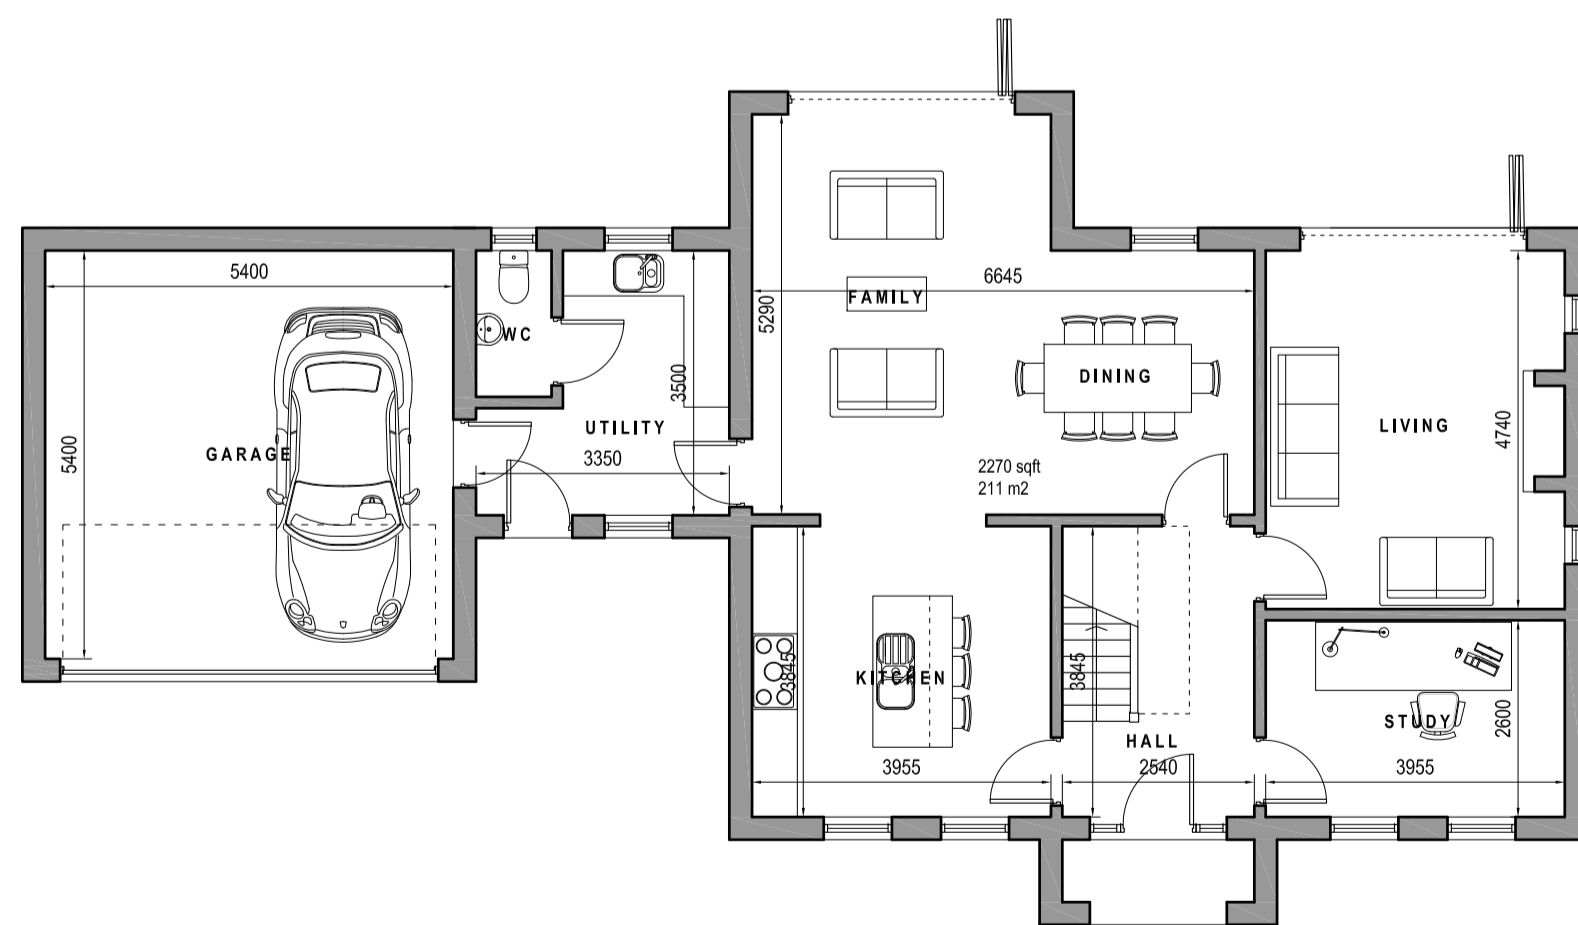

GROUND FLOOR PLAN
Scale - 1:100

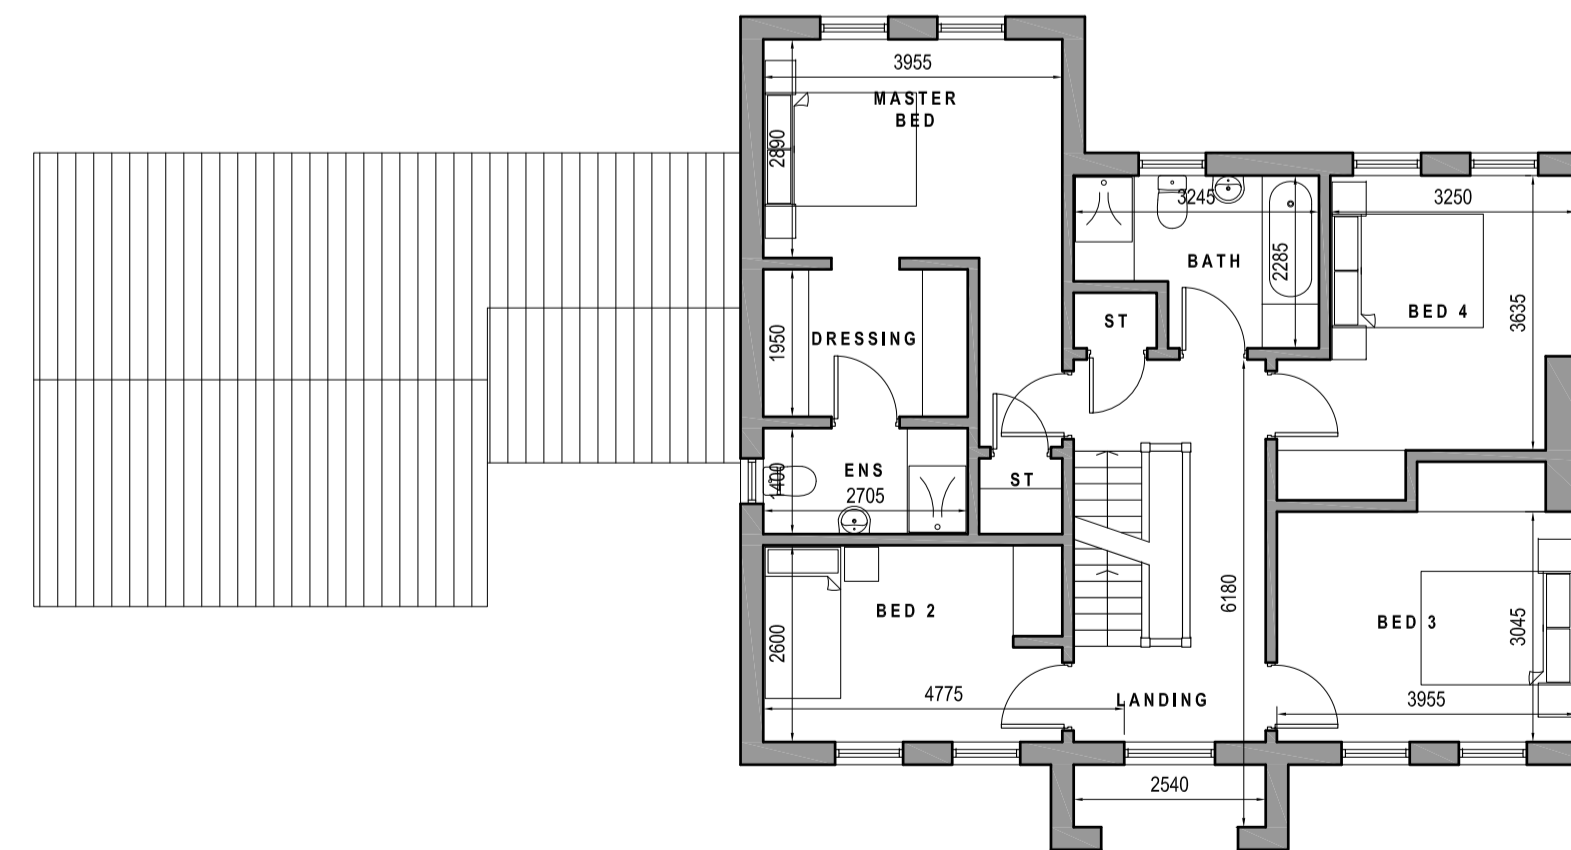

FIRST FLOOR PLAN
Scale - 1:100

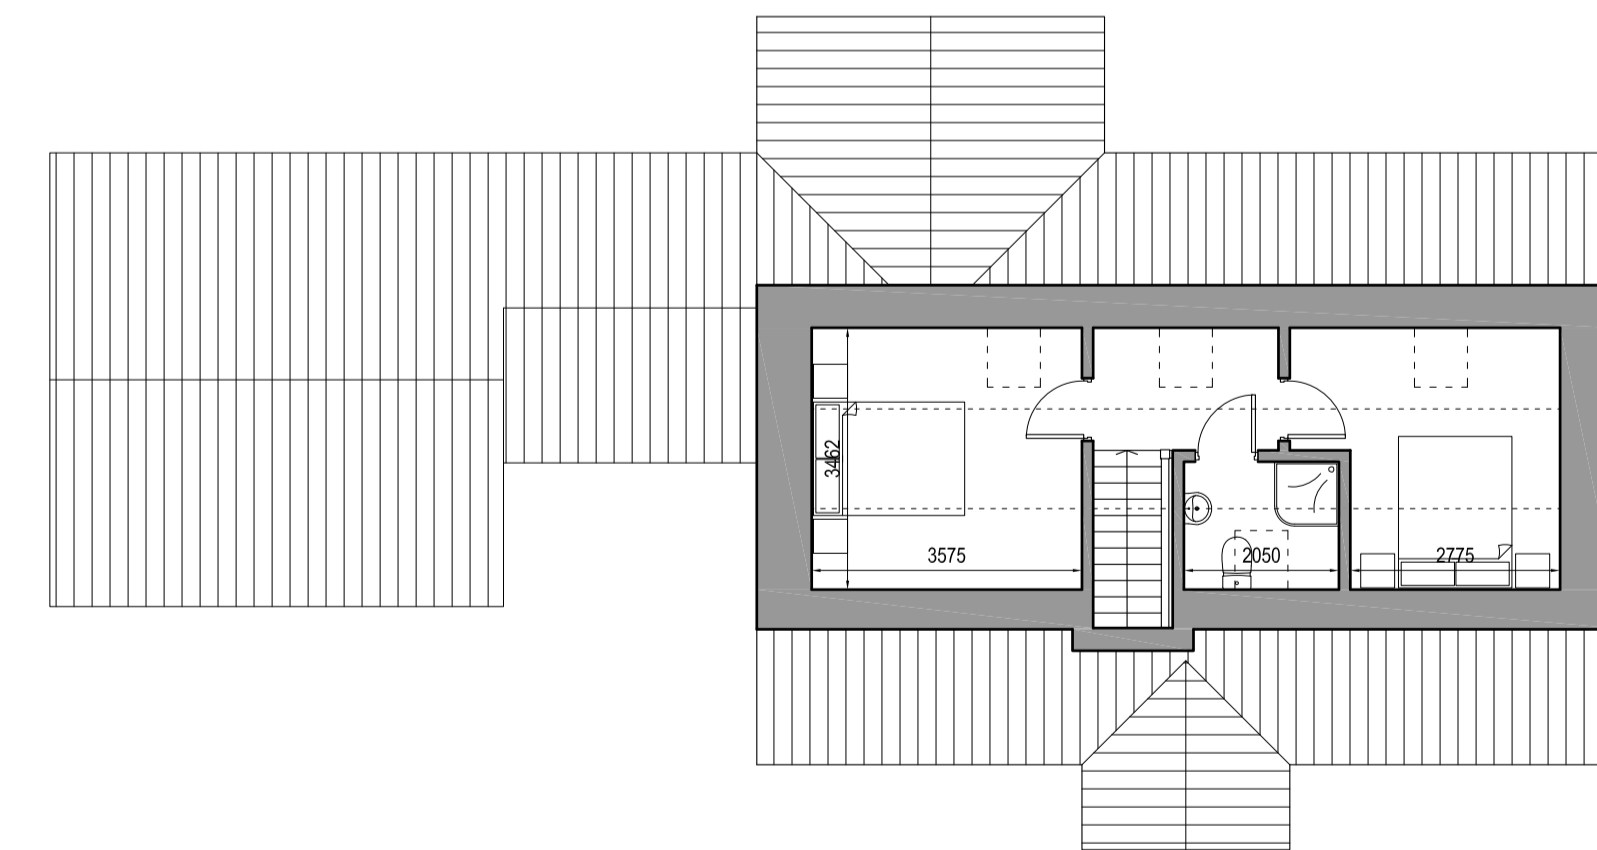

SECOND FLOOR PLAN
Scale - 1:100

Drawing Title:	HOUSE TYPE C.1		
Project:	HOUSING DEVELOPMENT		
Location:	MAIN ROAD, STURTON NORTH LINGS		
Drawing Number:	Revision:	Scale / Size:	
1339/0007	A	1:100 / A1	
Project Stage:	Drawn By:	Checked By:	Date:
Planning	DH	/	28/07/2021
w/c: hydearchitect.com tel: 01472 865051 email: info@hydearchitecture.com			Hyde Architecture