


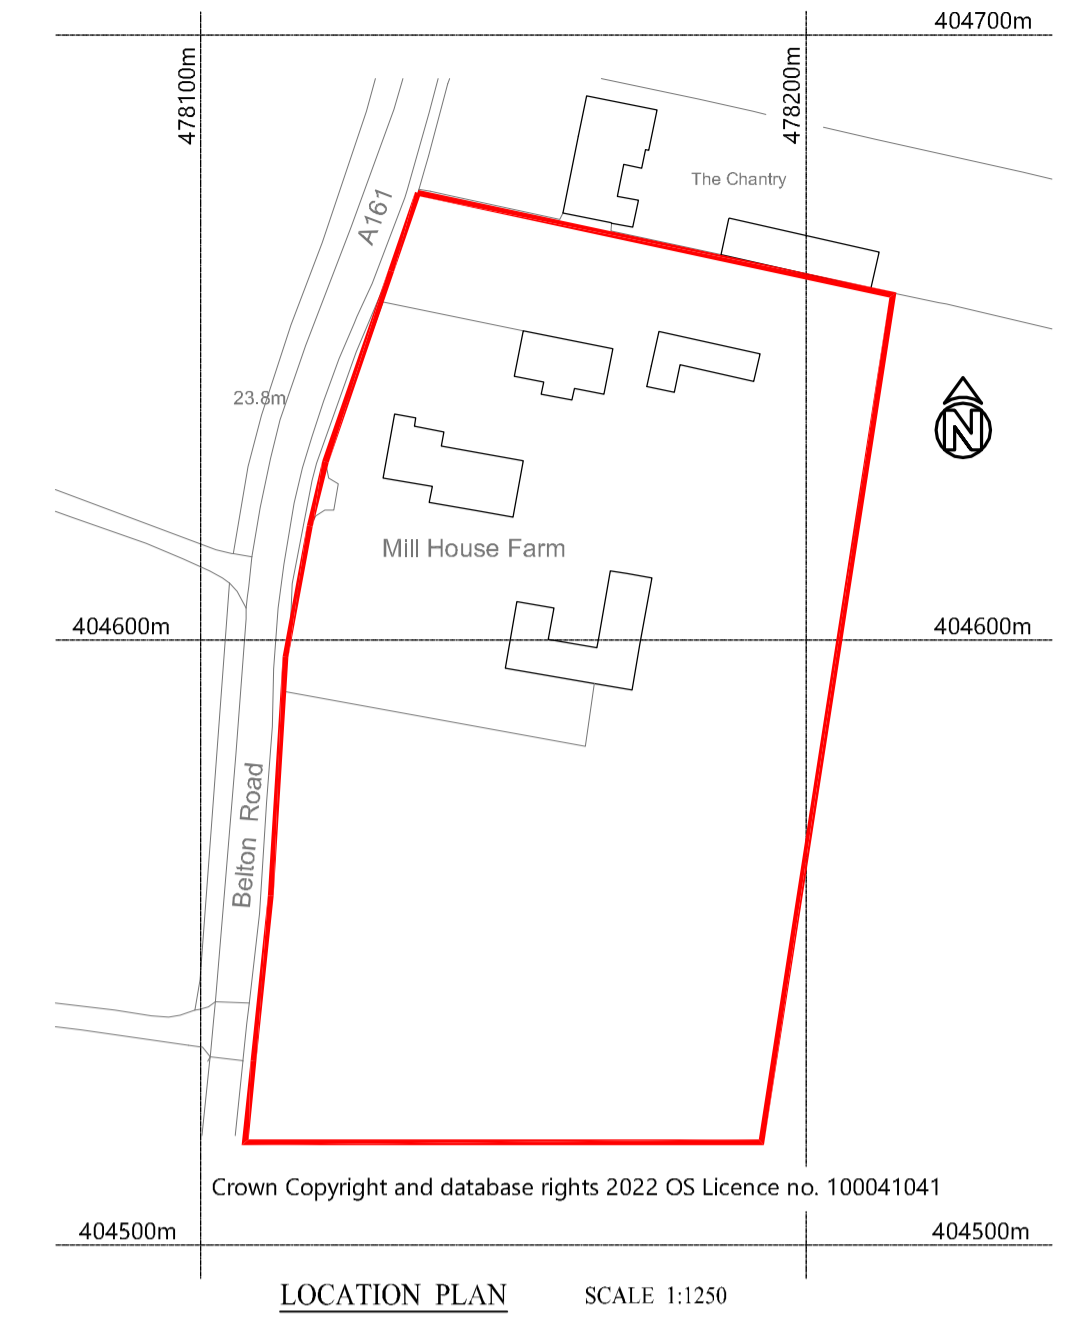



EXISTING EAST ELEVATION




EXISTING NORTH ELEVATION






EXISTING WEST ELEVATION

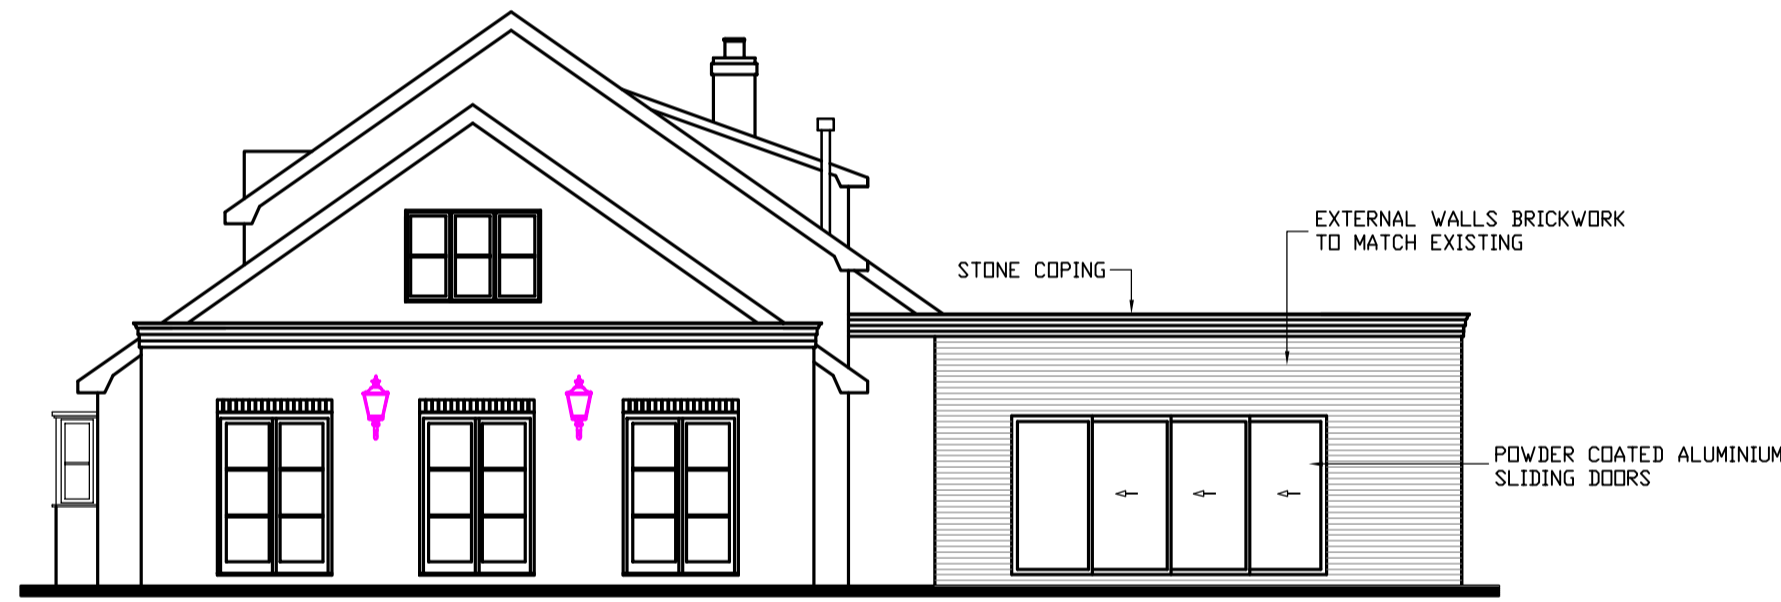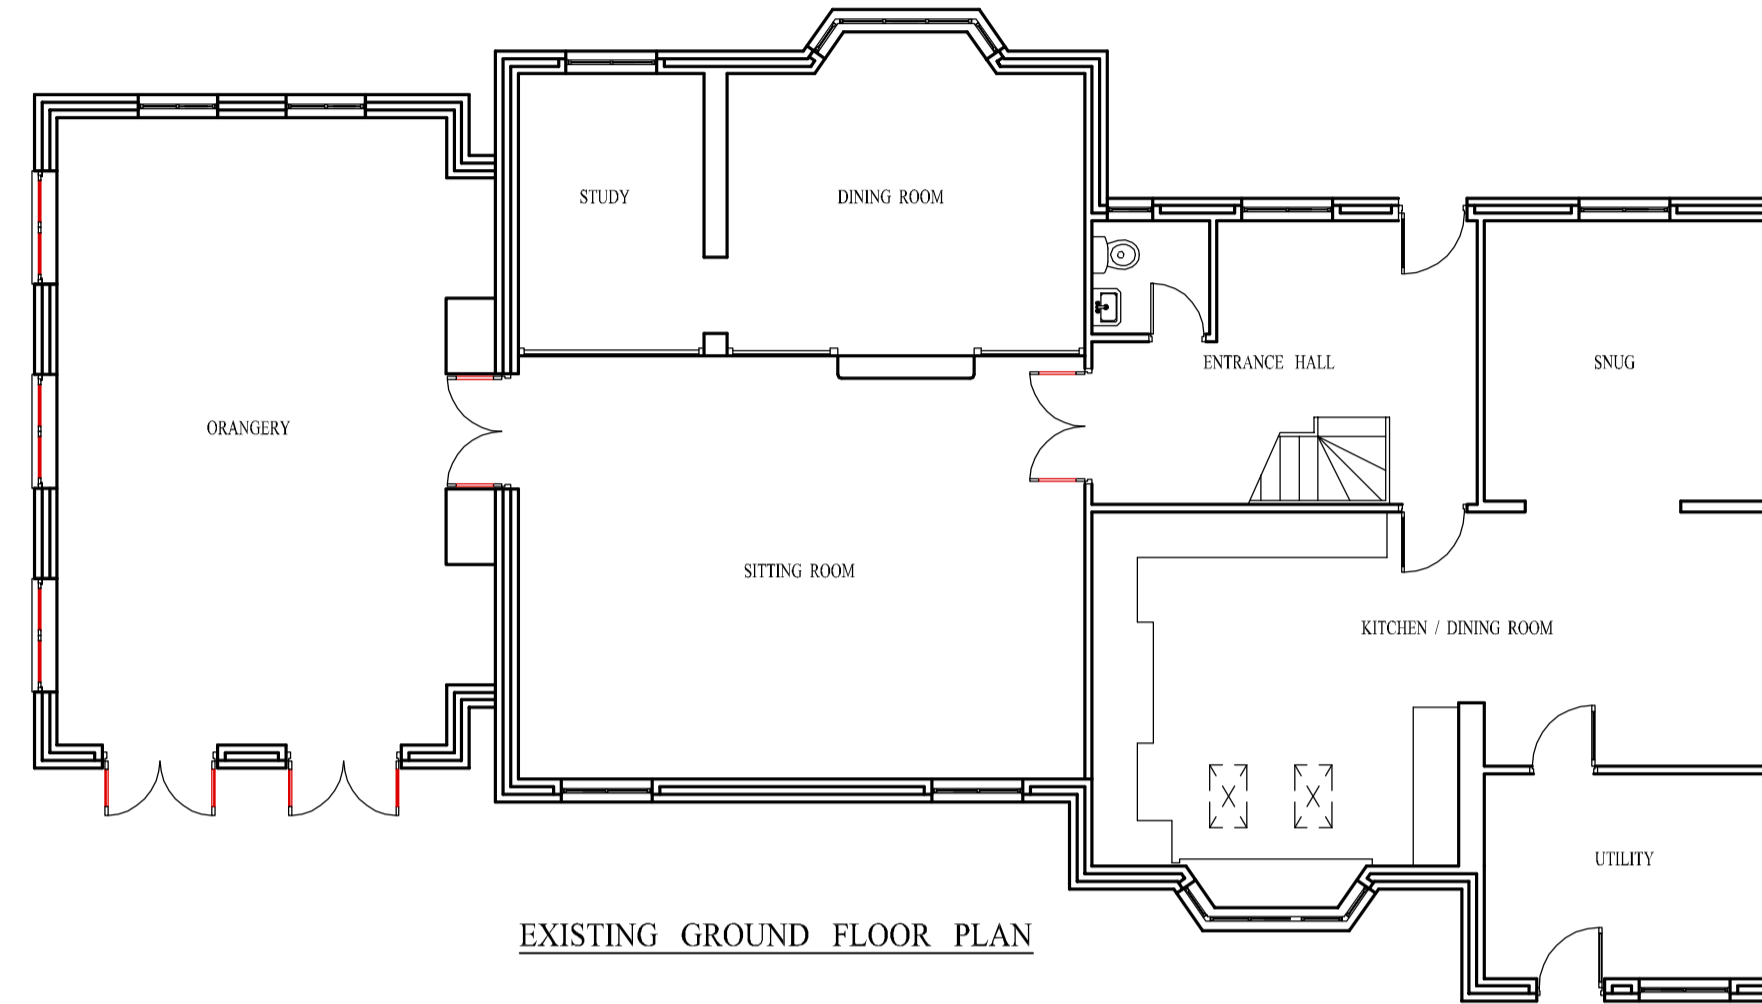

PROPOSED EAST ELEVATION

 


PROPOSED NORTH ELEVATION

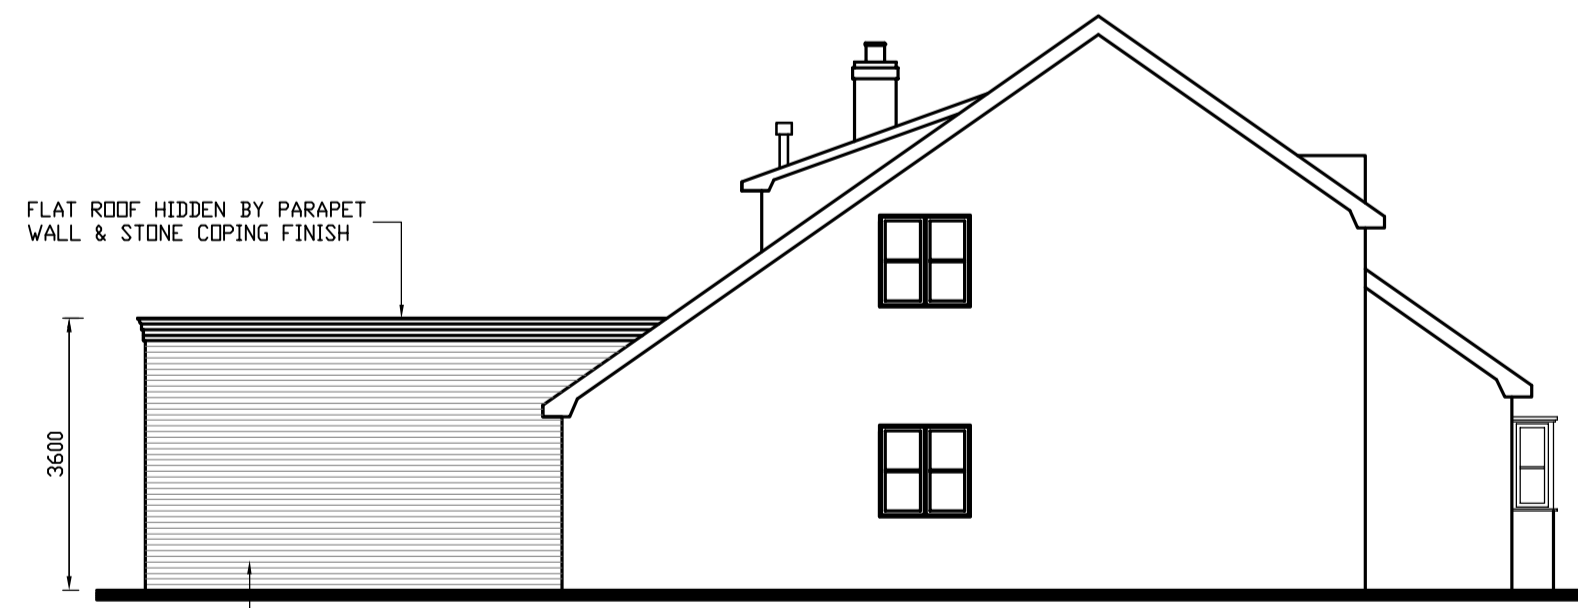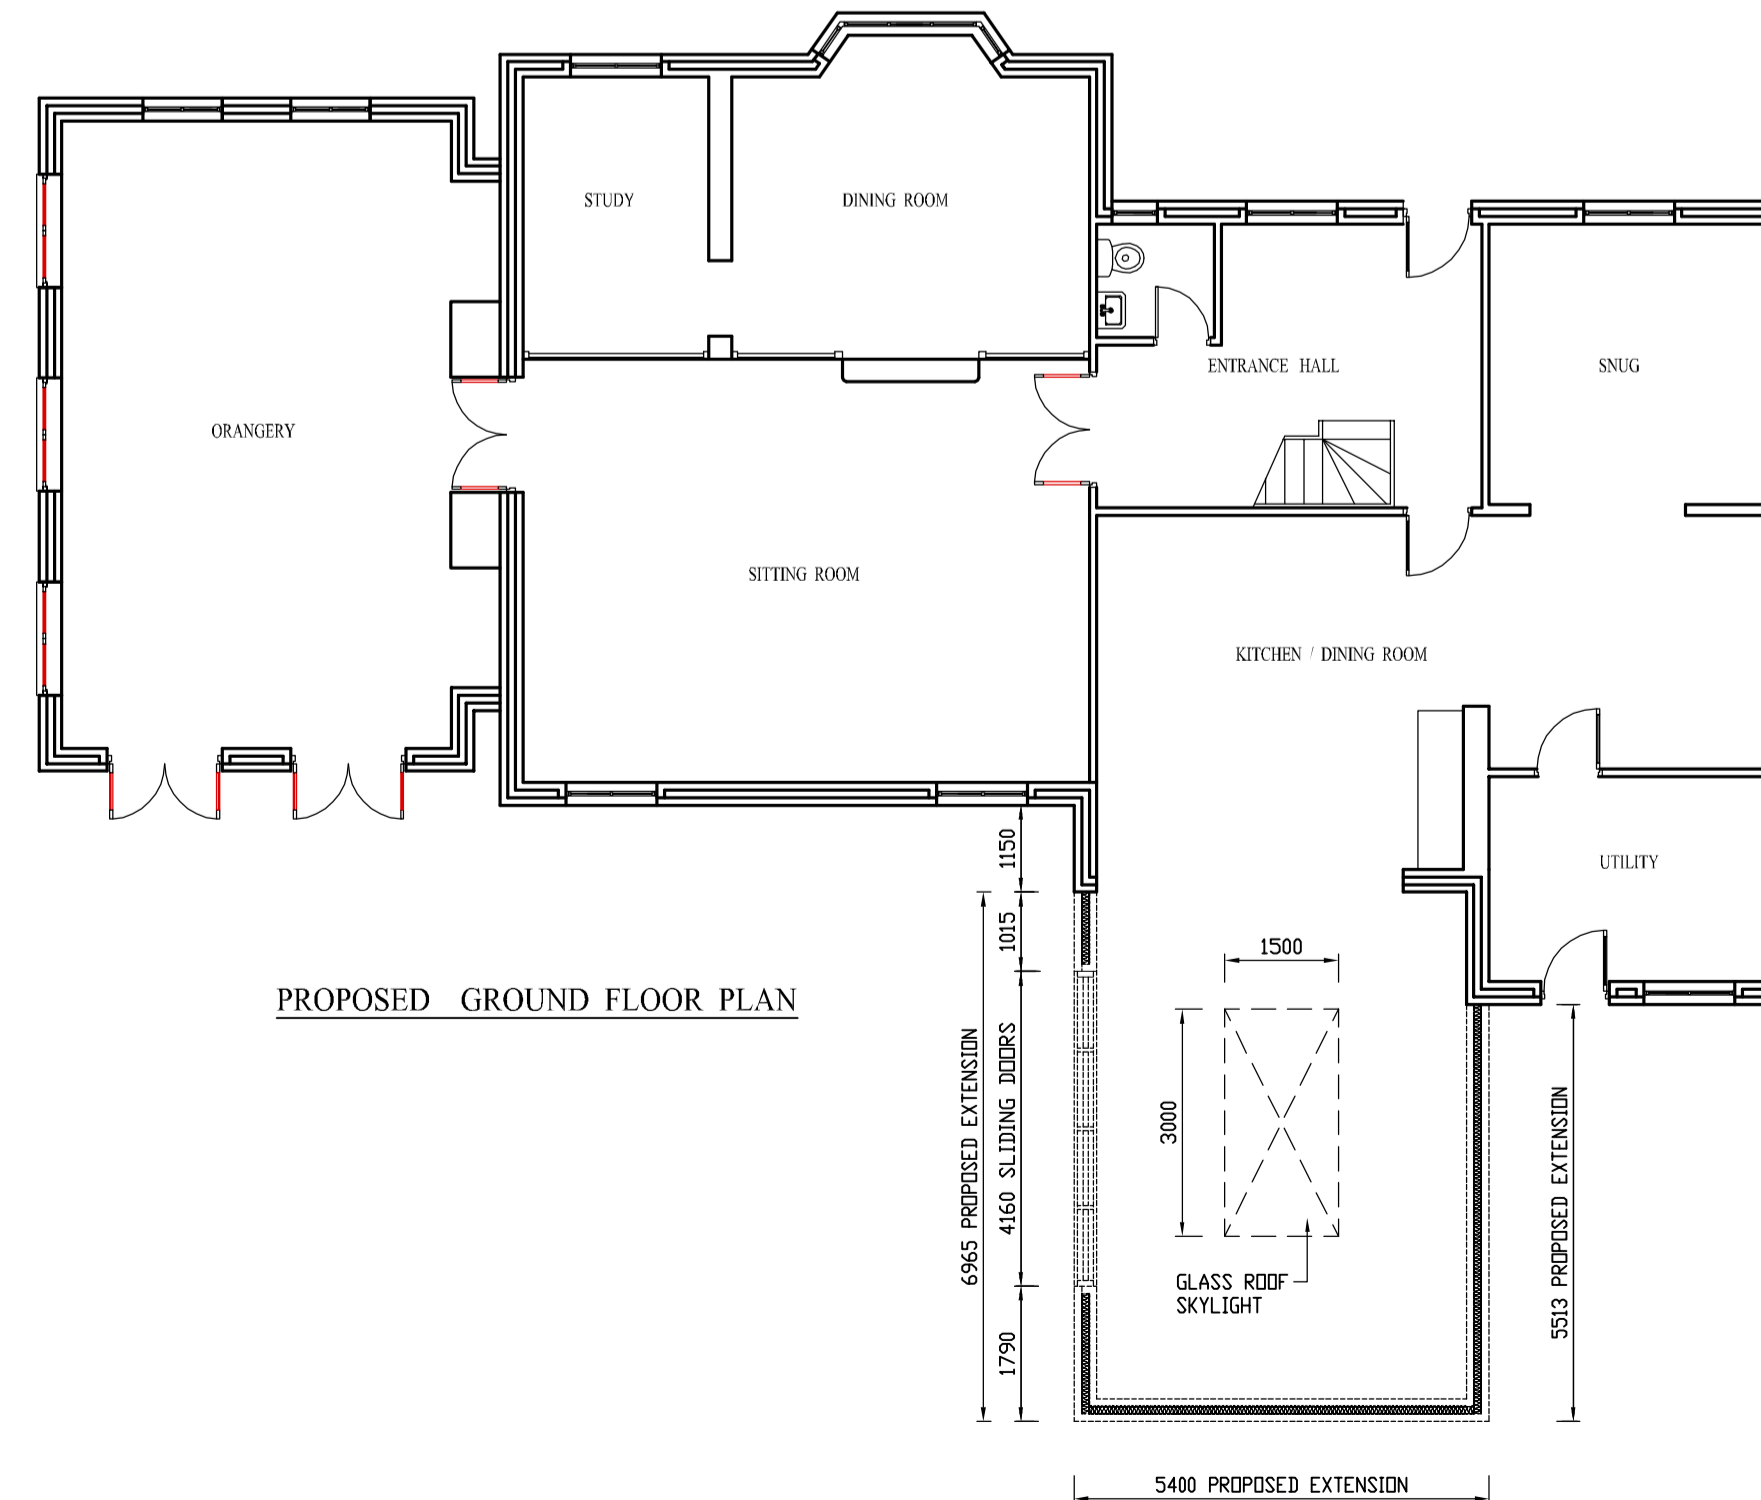 



PROPOSED WEST ELEVATION

EXTERNAL WALLS BRICKWORK TO MATCH EXISTING

 

SCALE BAR 1:100

 

REV	DATE	DRAWN	DETAILS
 <b>Harrison</b>			
<b>HARRISON EASTOFT LIMITED</b> Verandah House, Eastoft, Scunthorpe North Lincolnshire, DN17 4PN Tel: 01724 798245 Email: [REDACTED]			
CLIENT: A & J JACKSON			
PROJECT: PROPOSED KITCHEN EXTENSION			
DRAWING TITLE: PLANS, ELEVATIONS, EXISTING & PROPOSED, LOCATION & SITE PLANS			
DRAWING STATUS: PLANNING			
Drawn: AS	Date: 11.07.22	Scale: 1:100, 1:500, 1:1250	
Drawing No: AJ-0722-100-001			Rev: -