

All dimensions & details given on this drawing are to be checked and verified on site prior to works being undertaken. Any discrepancies and/or variations to the specifications within these drawings or associated documents are to be notified to keystonearchitecture.

Do not scale from these drawings - if in doubt - ask.

All materials shall be fixed, applied or mixed in accordance with the manufacturers written instructions, recommendations and specifications. Variations to specified materials shall be agreed in writing with keystone architecture.


The Contractor shall take into account everything necessary for the proper execution of the works and to the satisfaction of the Local Authority, whether or not indicated on the drawings or in the specification.

This drawing is the copyright of keystone architecture and must not be reproduced without written consent. © keystone architecture 2022




Ordnance Survey, (c) Crown Copyright 2022. All rights reserved. Licence number 100022432  
1:1250  
25m 0 25m 50m 75m 100m 125m

Location Plan  
scale 1:1250

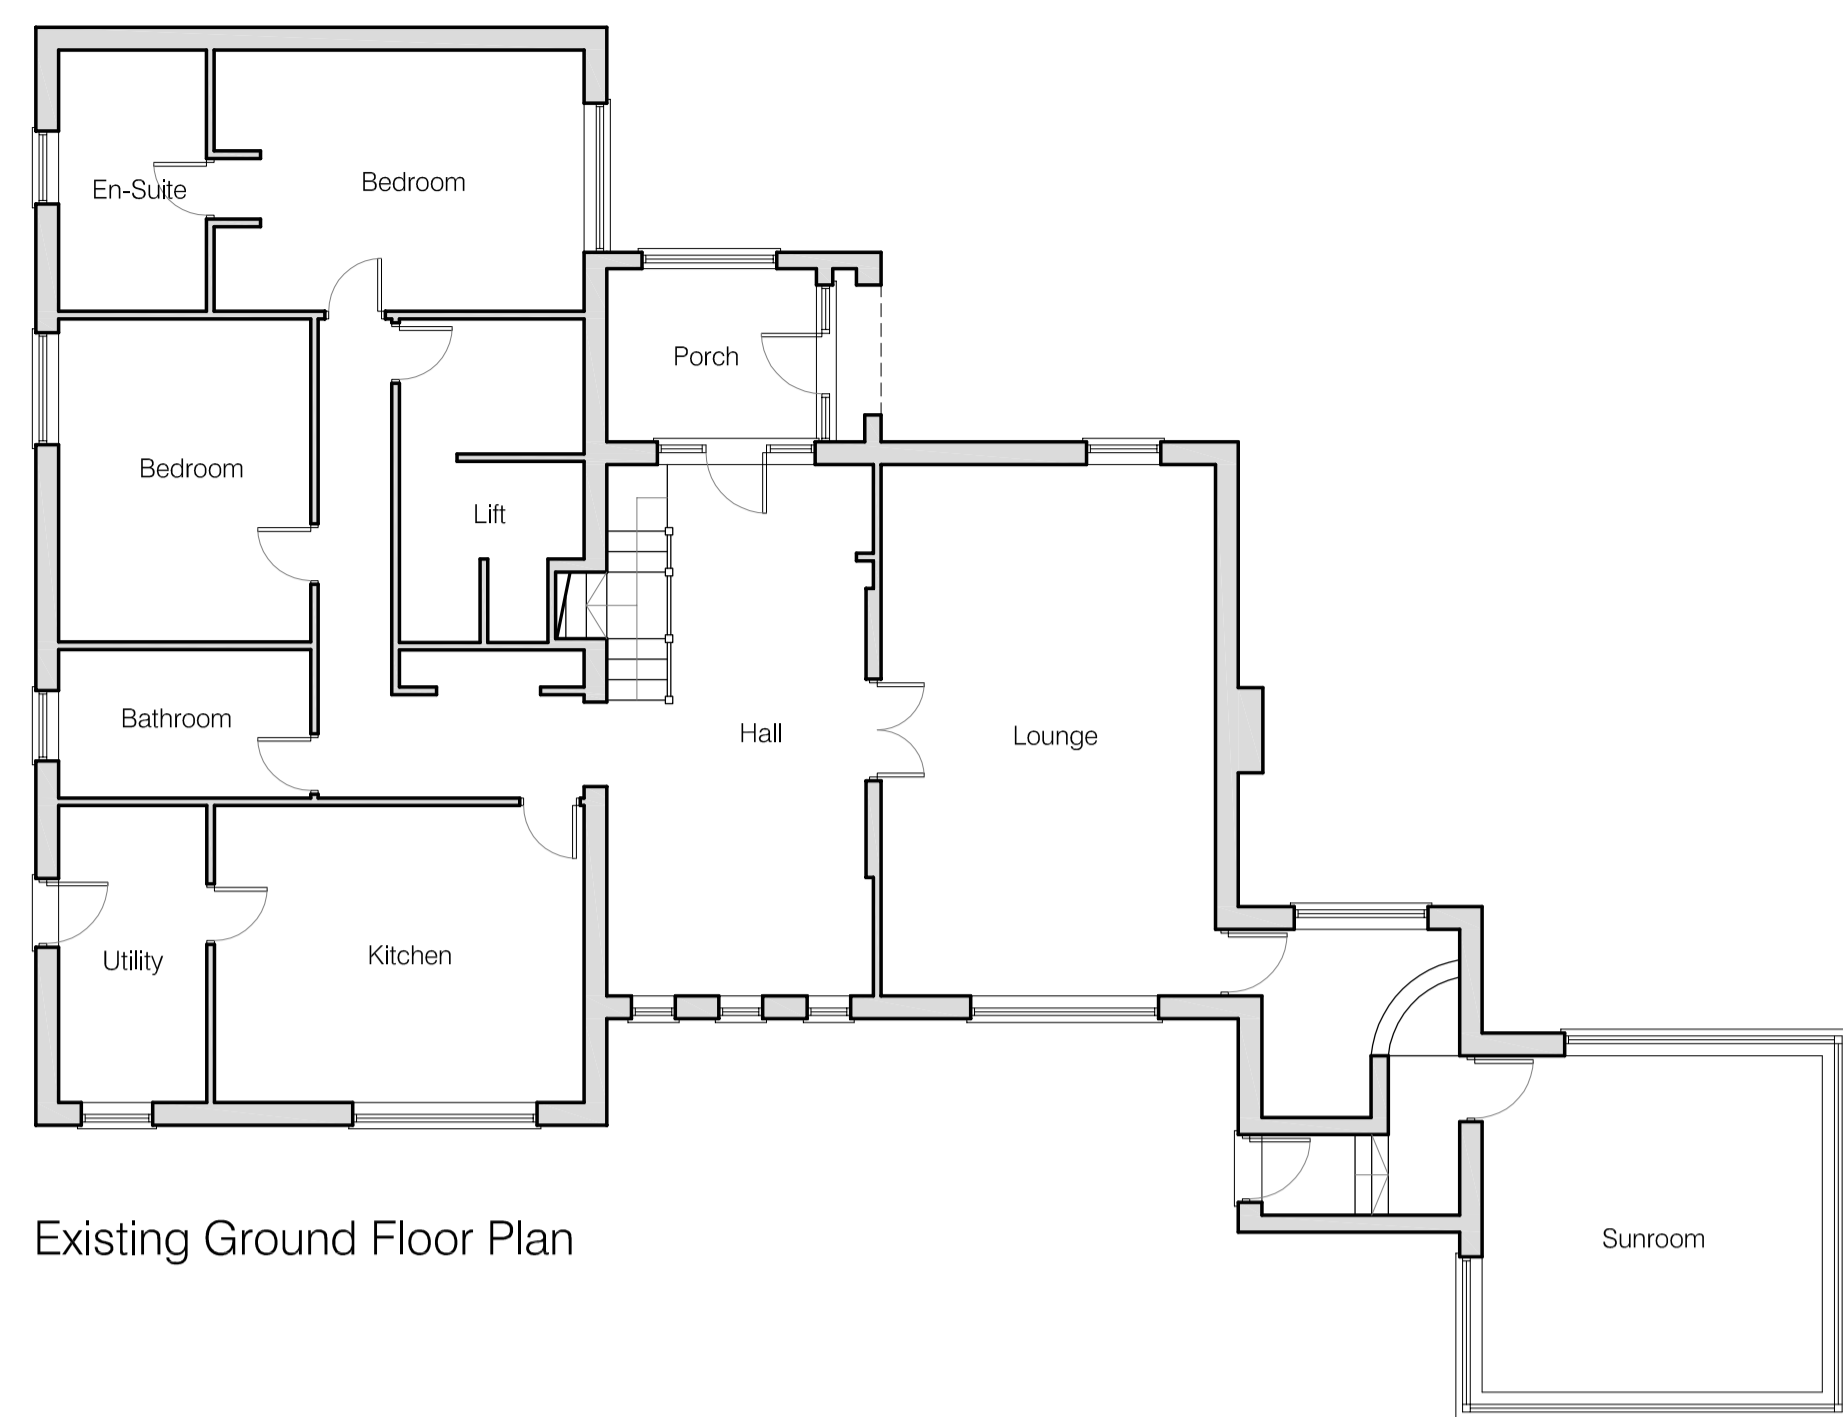

Existing Ground Floor Plan

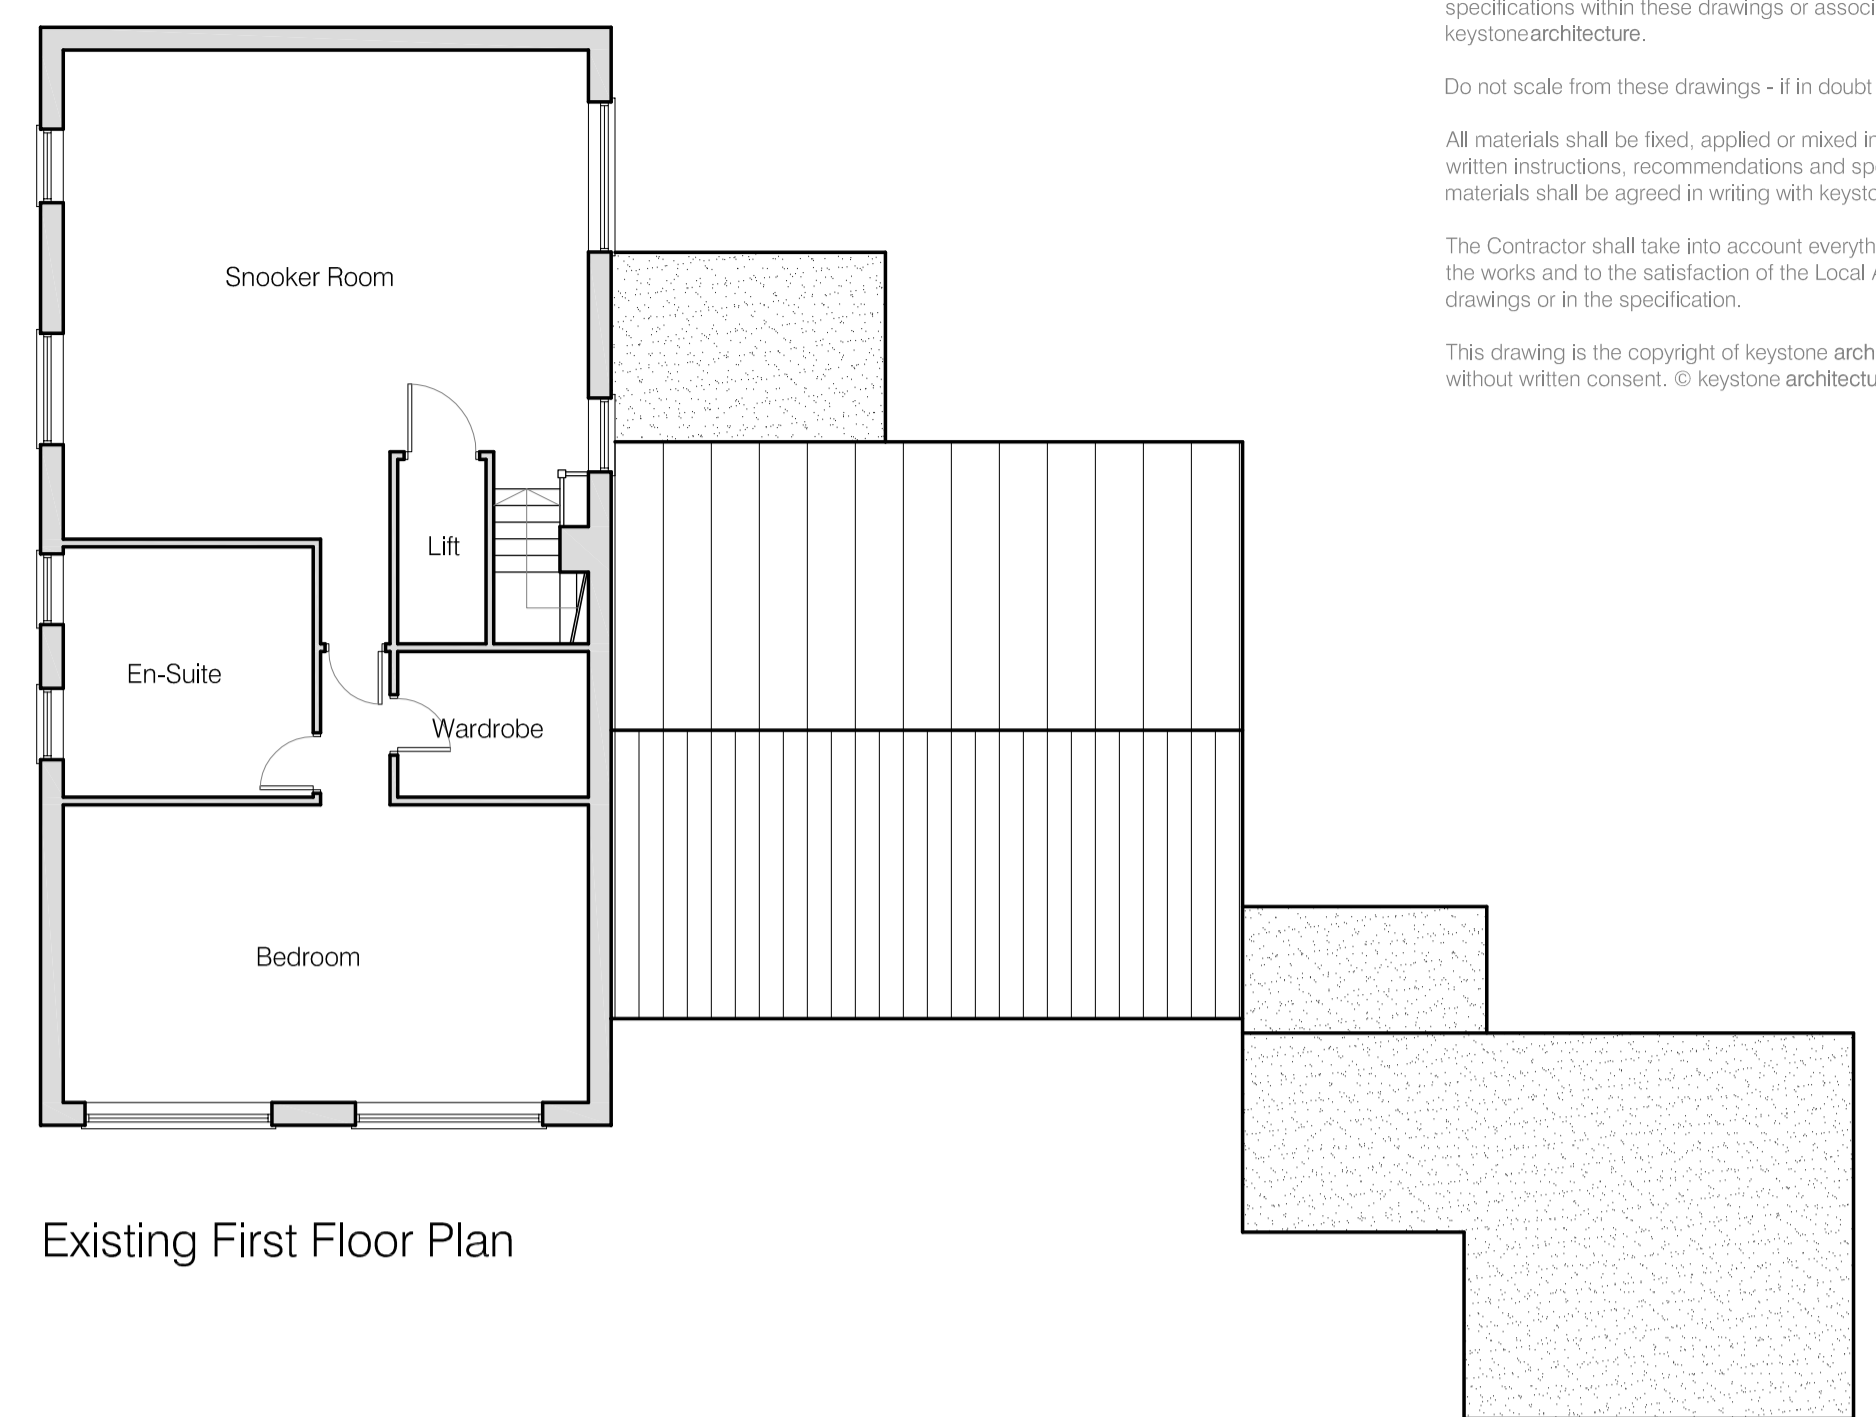


Existing First Floor Plan




Existing Block Plan  
scale 1:500




Proposed Block Plan  
scale 1:500

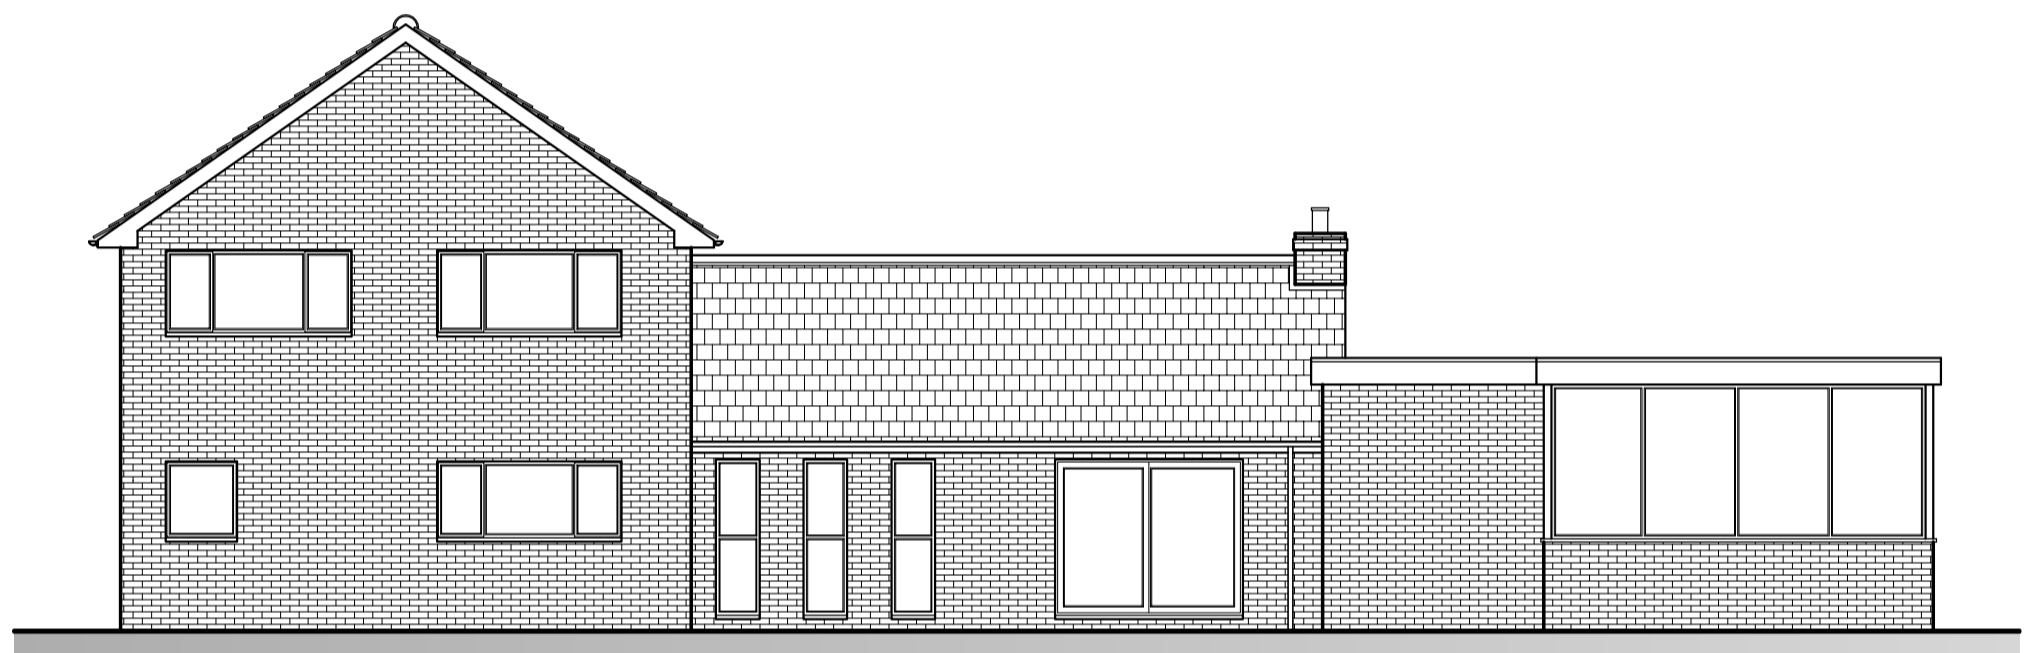


Existing West Elevation

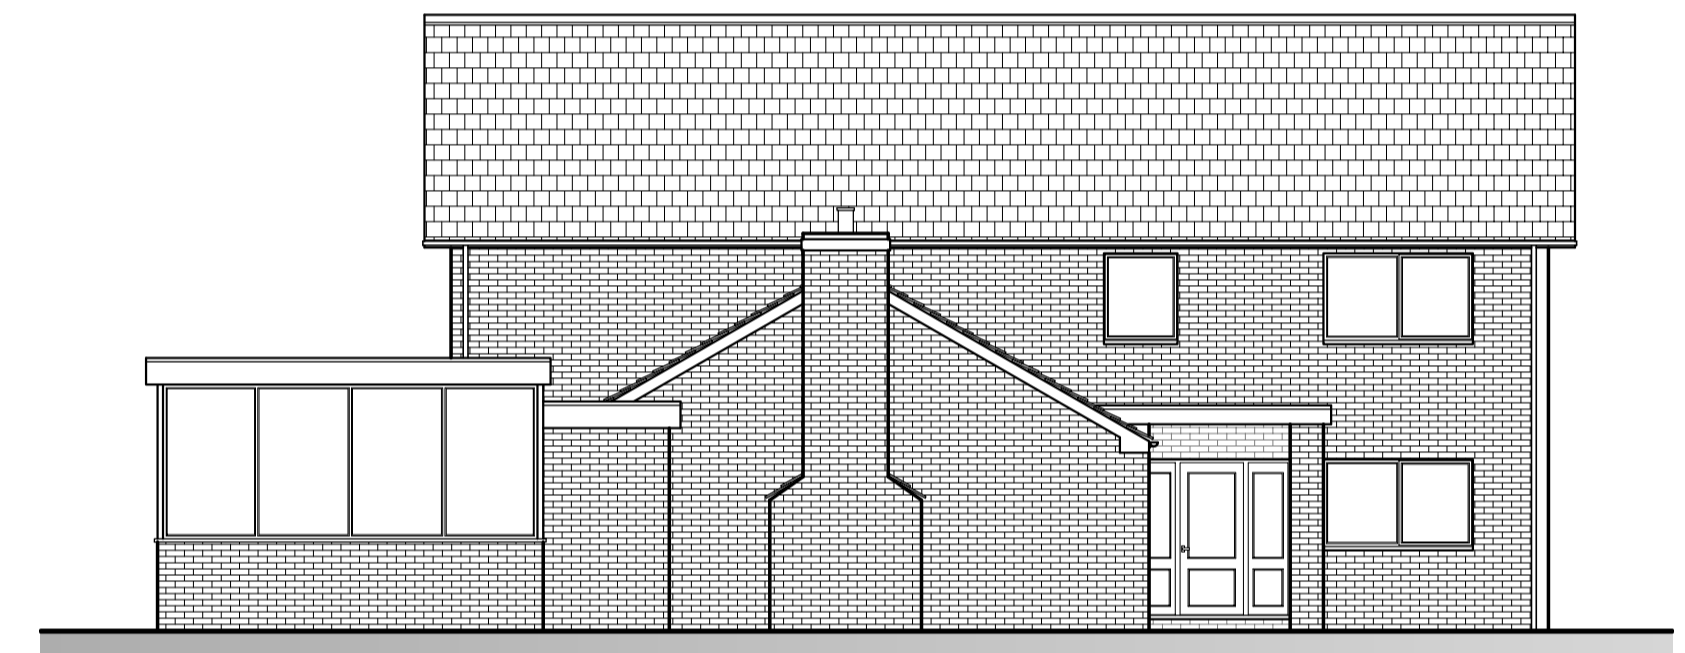


Existing South Elevation

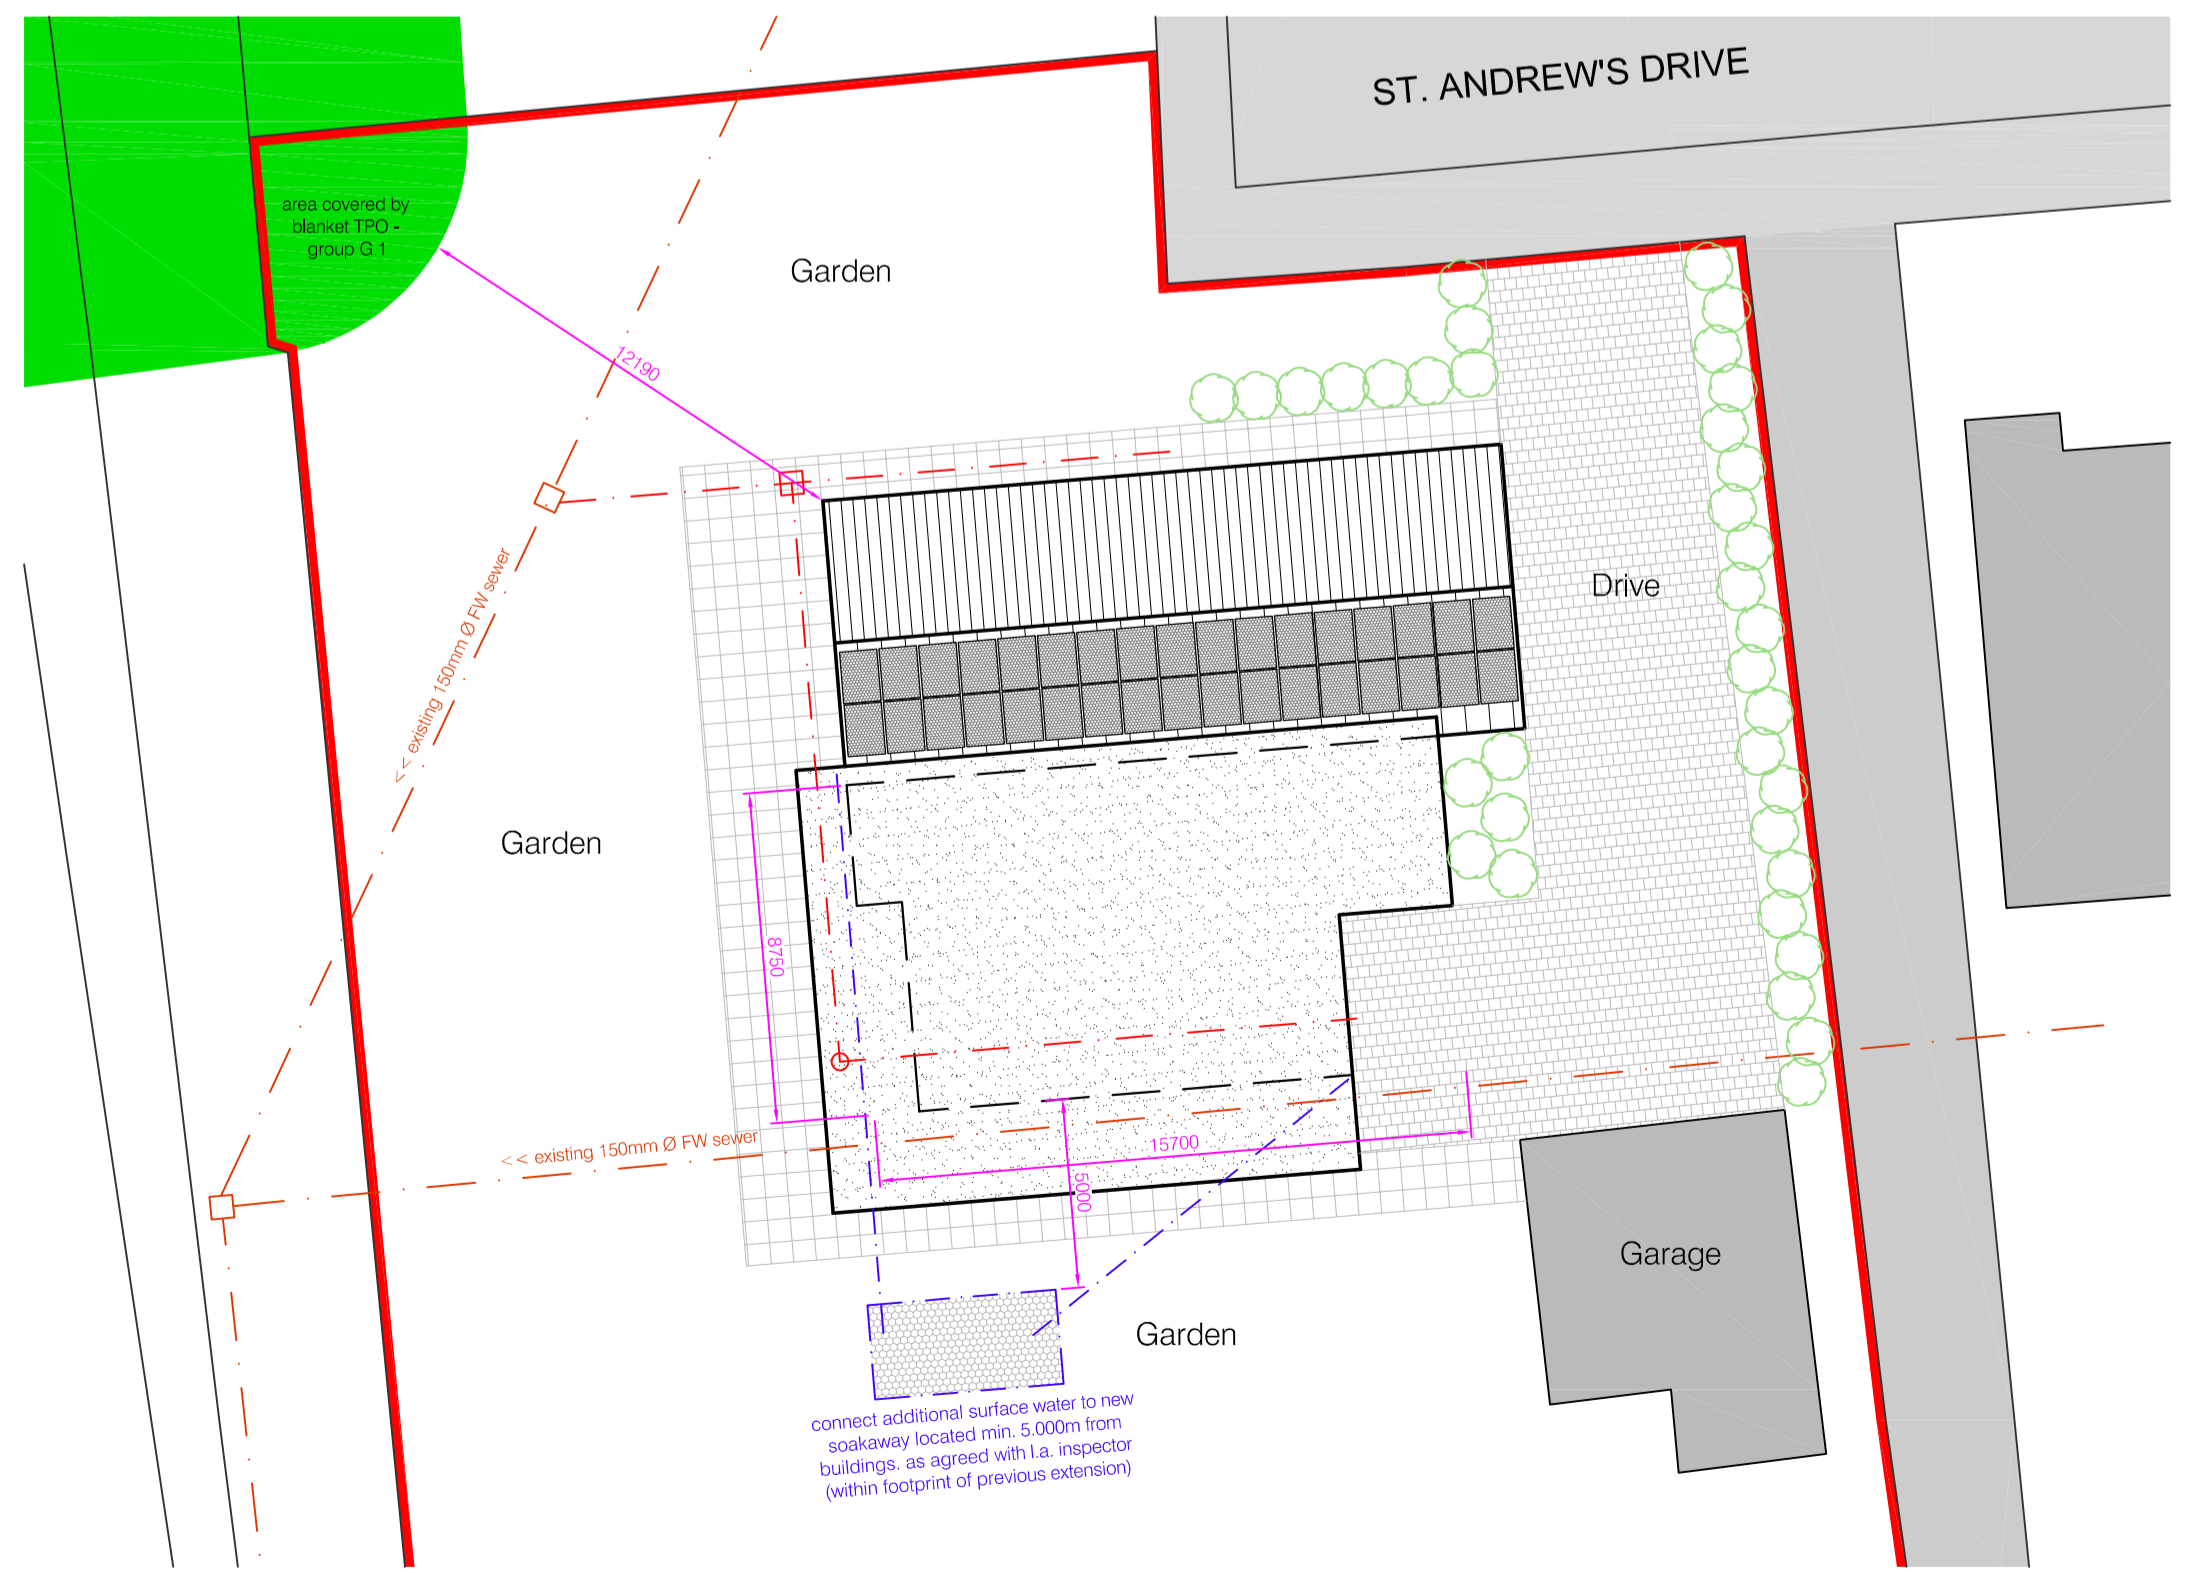

Proposed Site Plan  
scale 1:200

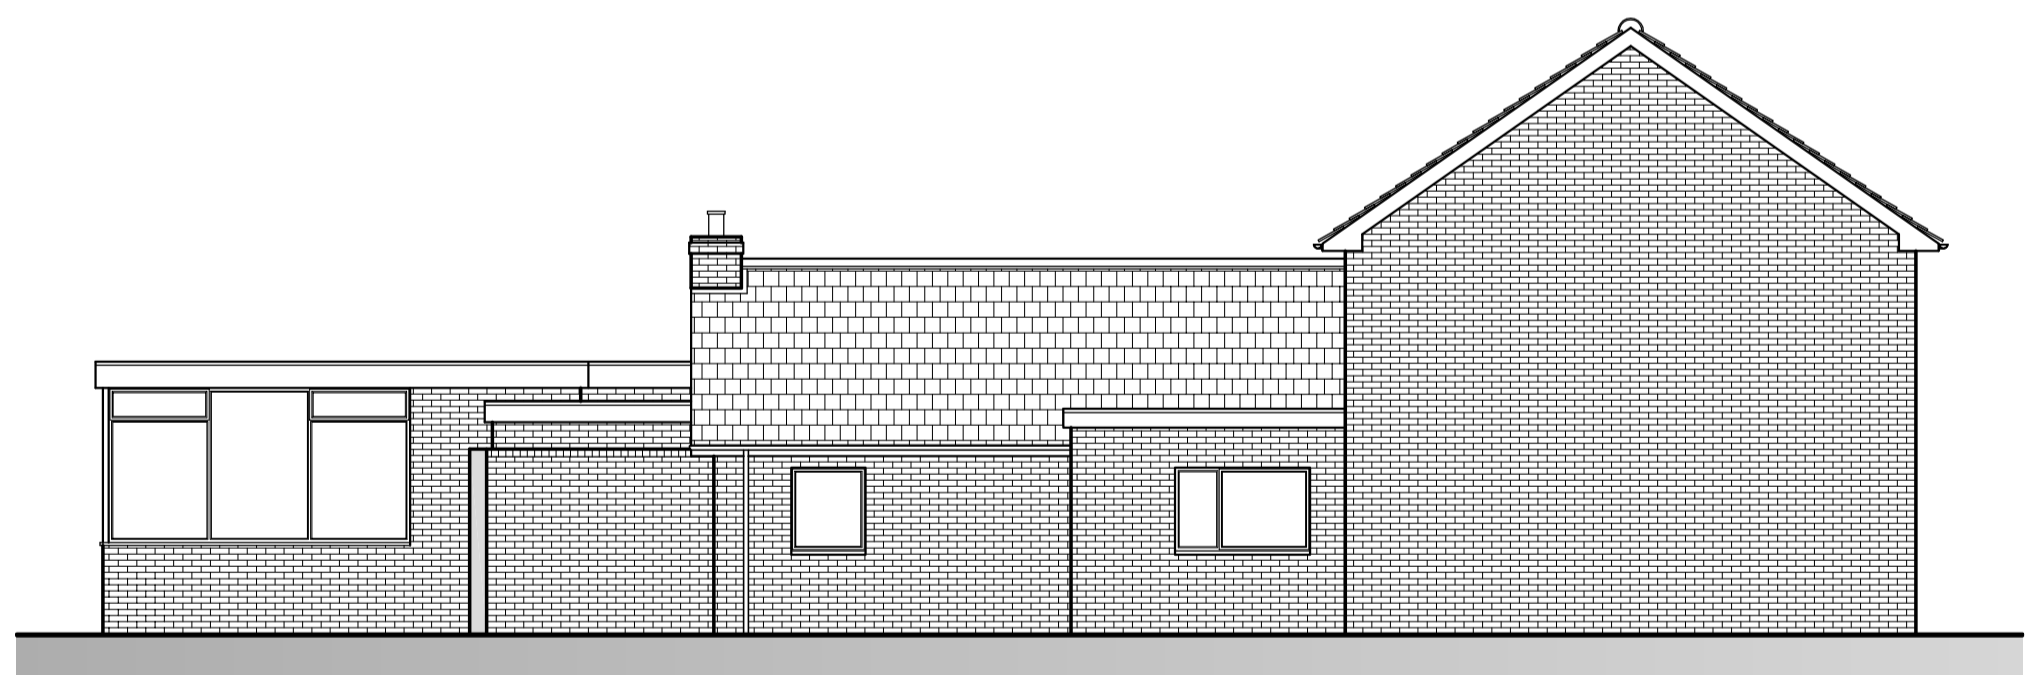

Existing East Elevation

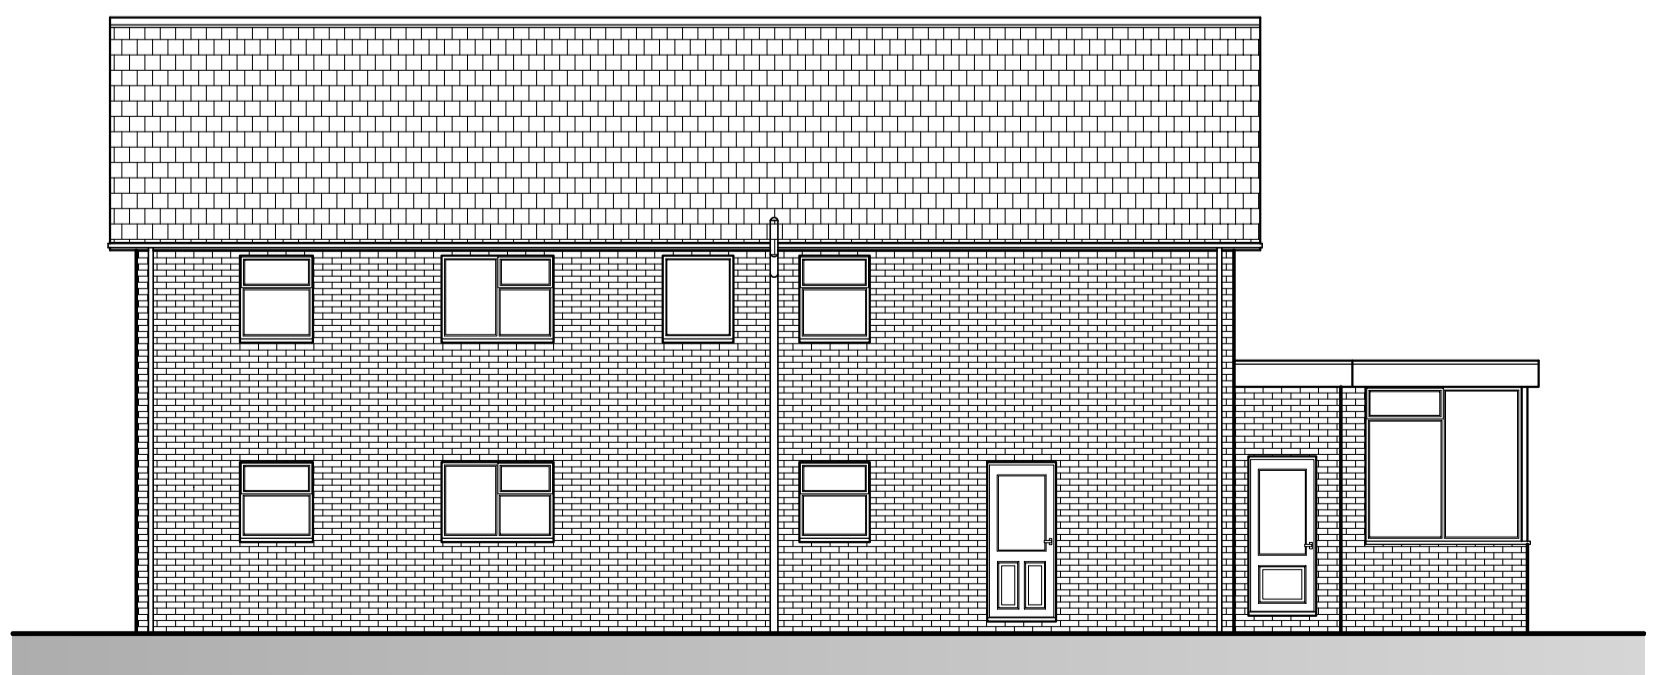

Existing North Elevation