





Notes

Figured dimensions only to be taken from this drawing.
Do not scale. If in doubt ask.


| Rev | Date | Drawn | Description |
|-----|------|-------|-------------|
| - | - | - | - |

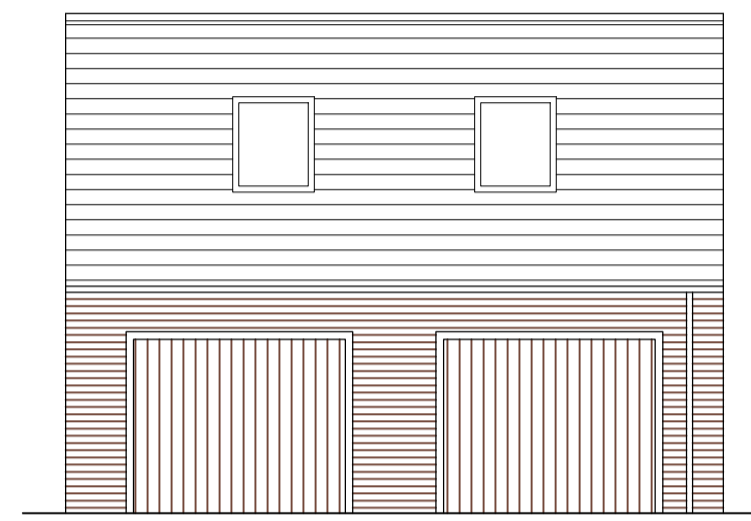


FRONT ELEVATION 1:100

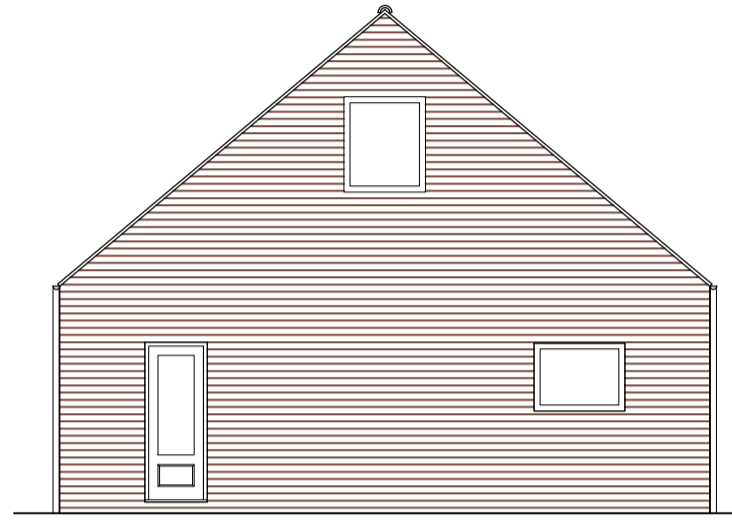


SIDE ELEVATION 1:100

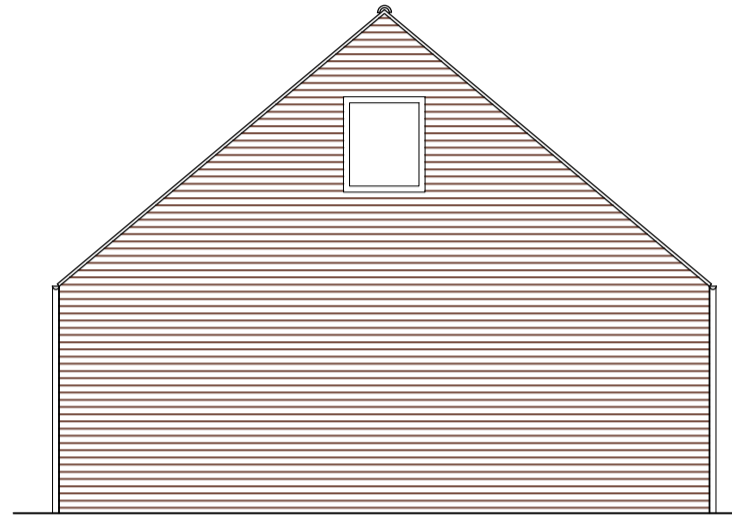


SIDE ELEVATION 1:100

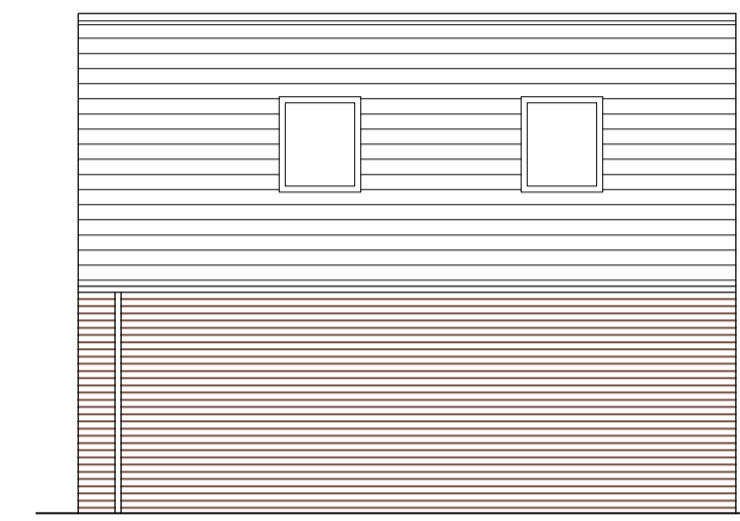

REAR ELEVATION 1:100

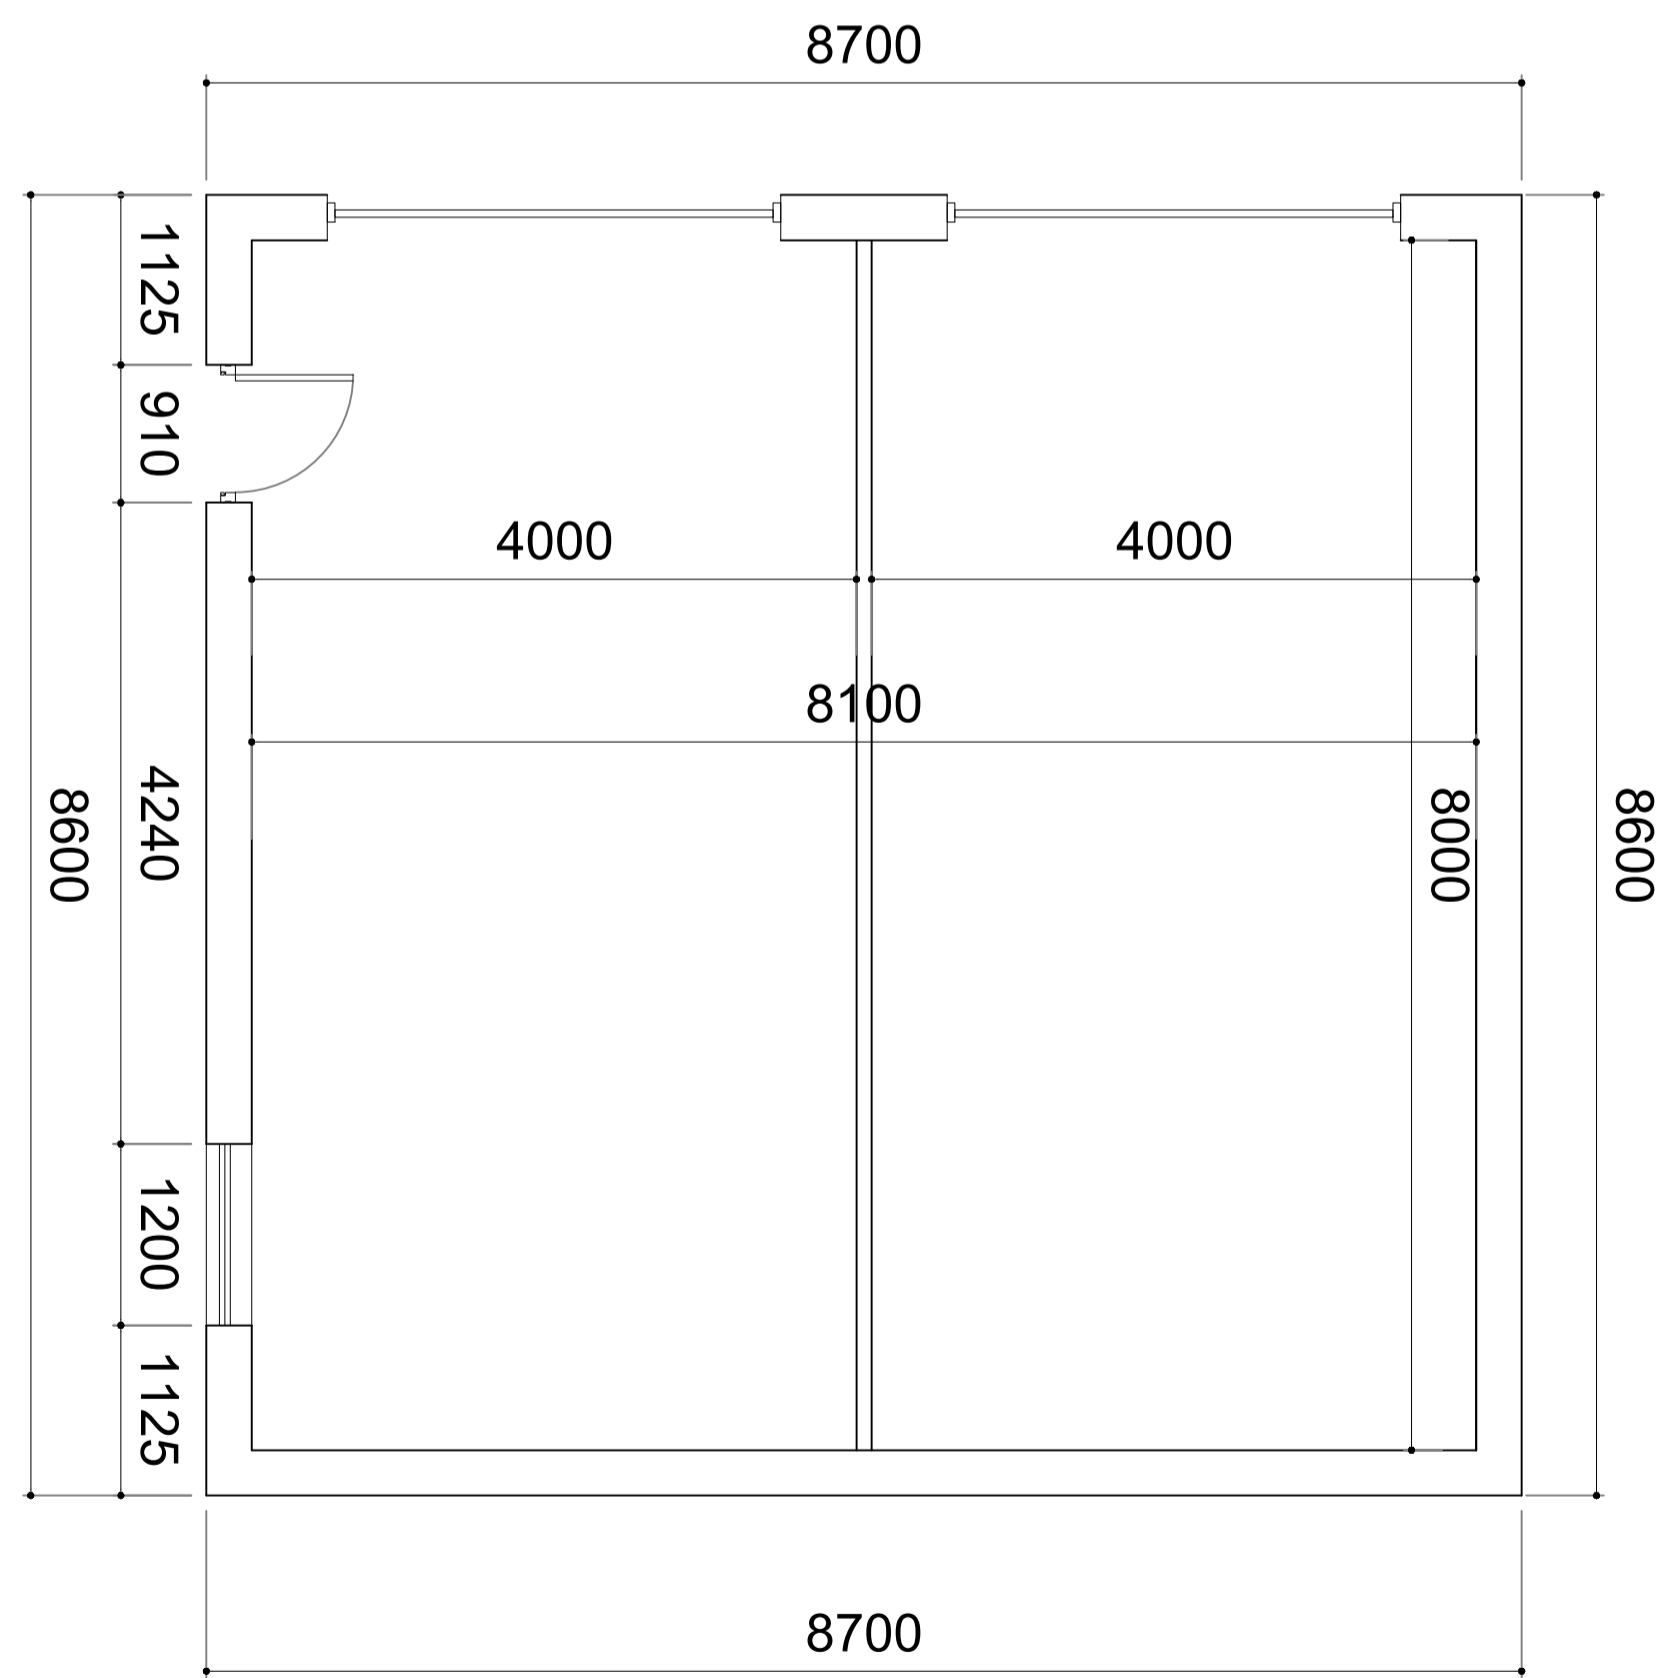

GARAGE FLOOR PLAN 1:50

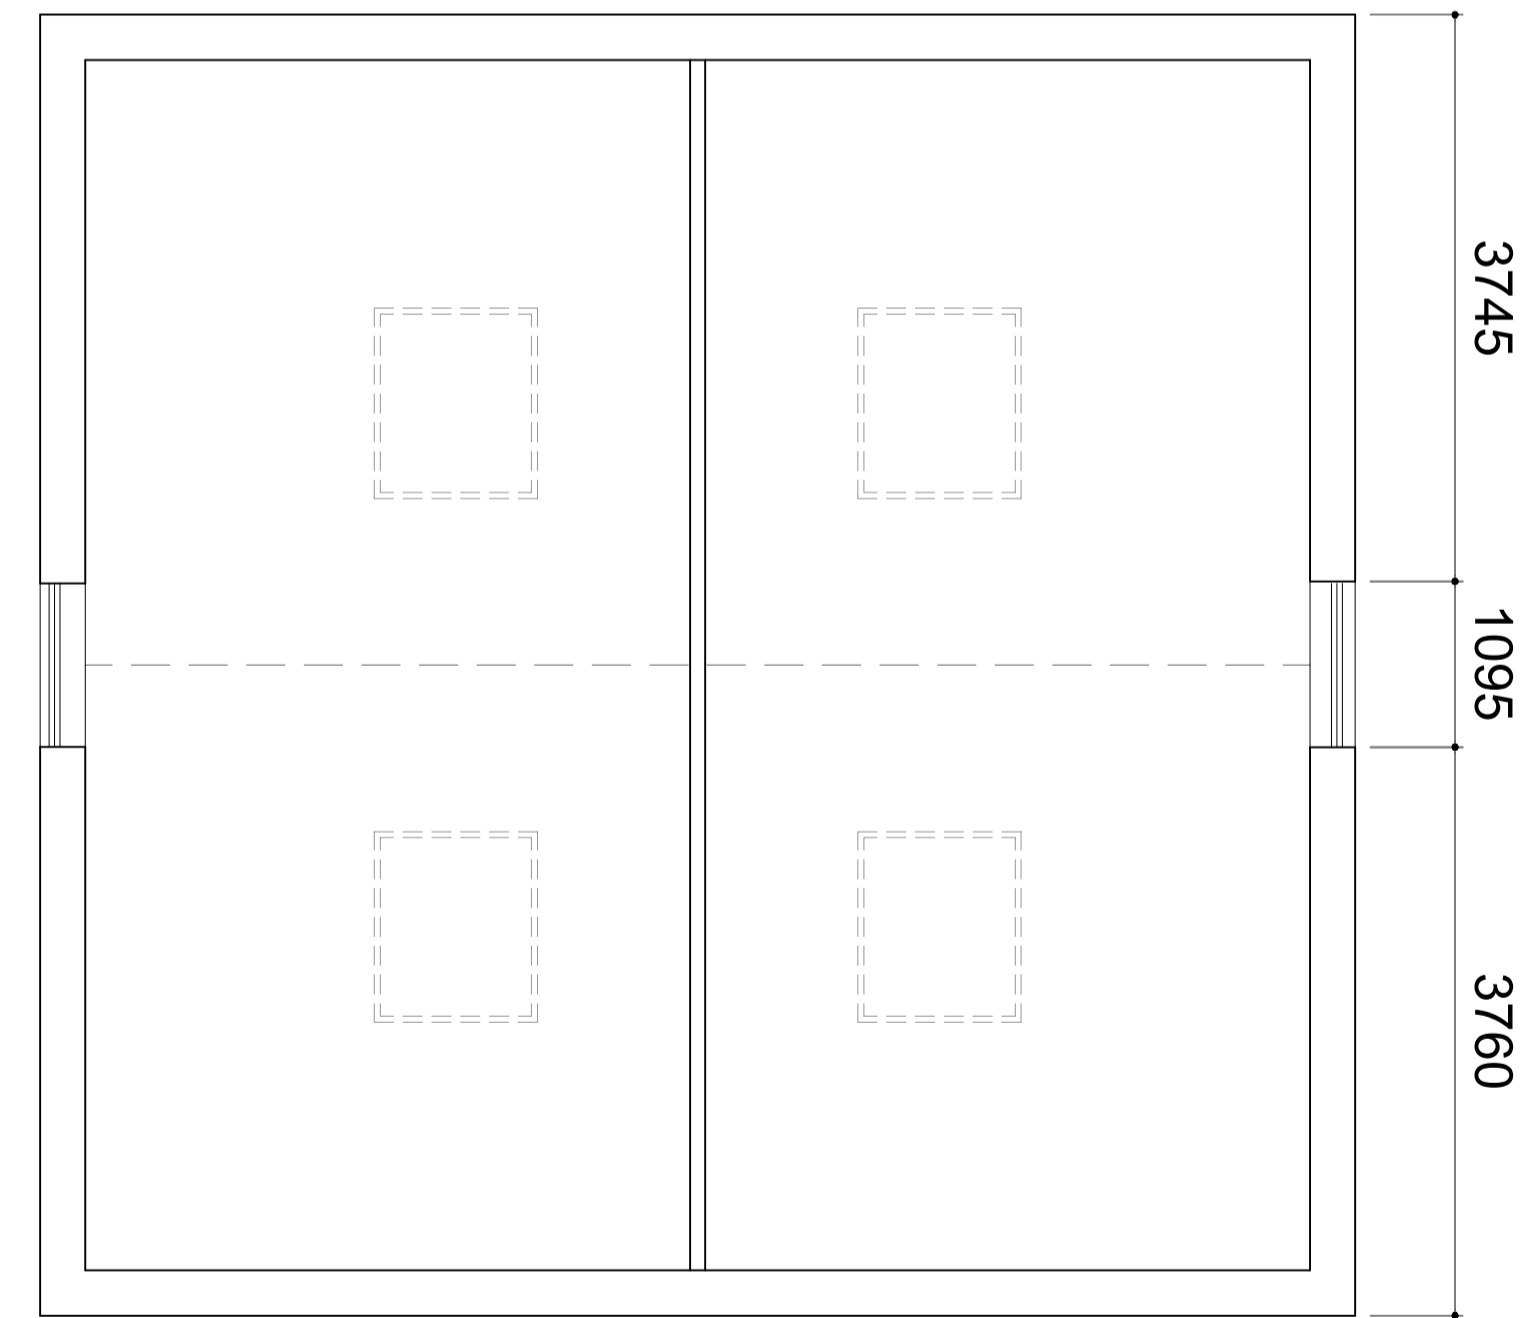

GARAGE LOFT SPACE 1:50

MaxDesign

Architecture | Planning | Consultancy

The White House, 278 Bawtry Road, Doncaster DN4 7PD
 t: 01302 867509 m: 07734 939 044
 e: design@maxdesignconsultancy.co.uk w: maxdesignconsultancy.co.uk

status: **PLANNING**

project: Scawcett Lane

title: Garage General Arrangement

scale: 1:50@A1 date: FEB 2023

| | | | |
|--------------------|-----------|-------------|--------|
| project no.: 20152 | drawn: PW | number: 007 | rev: A |
|--------------------|-----------|-------------|--------|