

DRAWING: 415000-00201-8820-01-0002

DRAWING: 415000-00201-8820-01-0003

- NOTES:**
1. CONTAINS ORDNANCE SURVEY DATA CROWN COPYRIGHT AND DATABASE RIGHTS 2021 - ORDNANCE SURVEY 0100031673.
 2. COORDINATES SHOWN RELATE TO OS FLAT GRID U.N.O.
 3. THE SITE IS CENTERED AT NGR: TA 16678 17462 E
 4. DRAWING IS FOR PLANNING PURPOSES ONLY.


SECTION / ELEVATION REFERENCE DRAWINGS:

SECTION	REFERENCE DRAWING
G-G	415000-00201-8820-01-0014
H-H	415000-00201-8820-01-0014
J-J	415000-00201-8820-01-0014
K-K	415000-00201-8820-01-0014
L-L	415000-00201-8820-01-0015
M-M	415000-00201-8820-01-0015
N-N	415000-00201-8820-01-0016
P-P	415000-00201-8820-01-0016
Q-Q	415000-00201-8820-01-0017
R-R	415000-00201-8820-01-0017
S-S	415000-00201-8820-01-0015
T-T	415000-00201-8820-01-0015
U-U	415000-00201-8820-01-0015
V-V	415000-00201-8820-01-0018
W-W	415000-00201-8820-01-0018
X-X	415000-00201-8820-01-0018

KEY

— SITE RED-LINE BOUNDARY

KEY PLAN

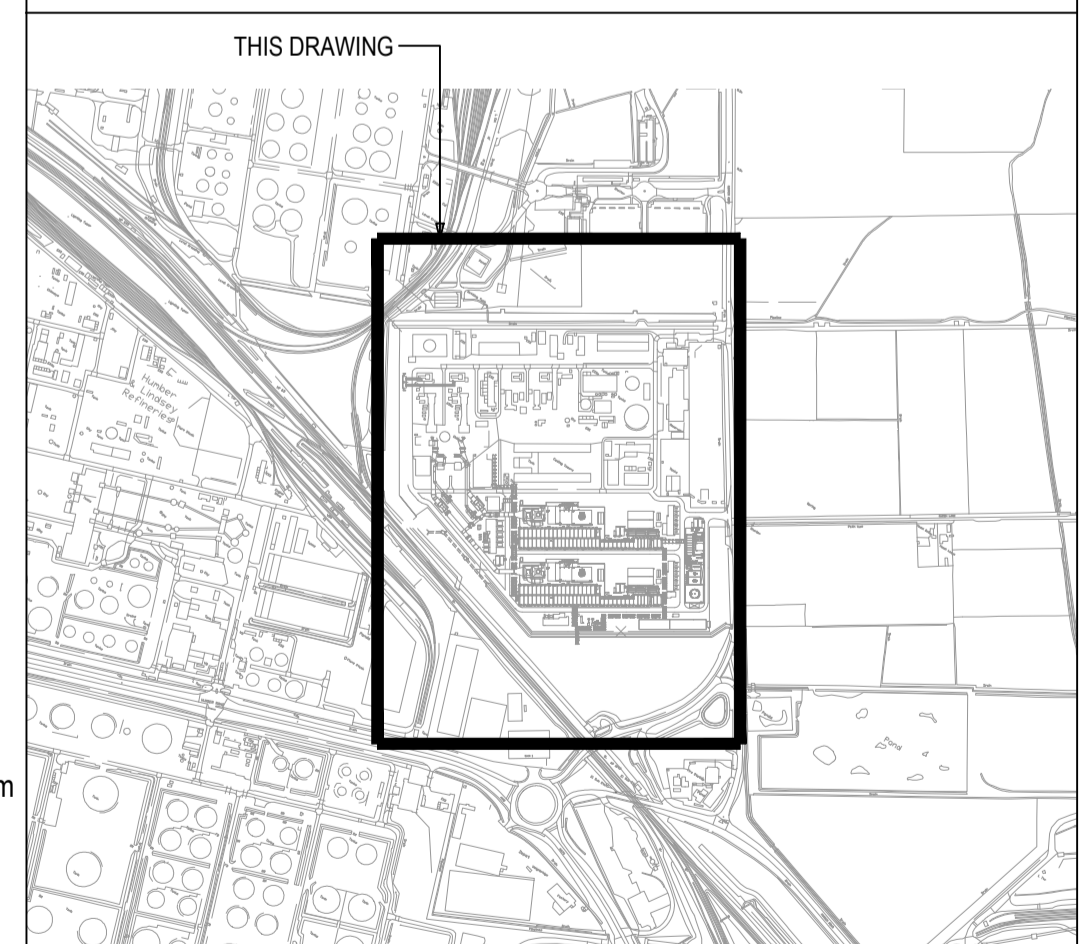

REV	DATE	PURPOSE	DRAWN	DRAFT CHK	DESIGNED	ENG CHK	APPROVED	REF DRAWING No	REFERENCE DRAWING TITLE	A1 SHT	SCALE: 1:2000	ENGINEERING AND PERMIT STAMPS (As Required)	CUSTOMER	DRG TITLE	DRG No	REV
								415000-00201-8820-01-0018	HZ-VPI-I PCC PROJECT - PARAMETER / ZONING PLANNING DRAWING - SECTIONS - SHEET 5				 	HZ-VPI-I PCC PROJECT PARAMETER / ZONING PLANNING DRAWING KEY PLAN	415000-00201-8820-01-0001	1
							415000-00201-8820-01-0017	HZ-VPI-I PCC PROJECT - PARAMETER / ZONING PLANNING DRAWING - SECTIONS - SHEET 4								
								415000-00201-8820-01-0016	HZ-VPI-I PCC PROJECT - PARAMETER / ZONING PLANNING DRAWING - SECTIONS - SHEET 3							
								415000-00201-8820-01-0015	HZ-VPI-I PCC PROJECT - PARAMETER / ZONING PLANNING DRAWING - SECTIONS - SHEET 2							
								415000-00201-8820-01-0014	HZ-VPI-I PCC PROJECT - PARAMETER / ZONING PLANNING DRAWING - SECTIONS - SHEET 1							
								415000-00201-8820-01-0013	HZ-VPI-I PCC PROJECT - PROPOSED GENERAL ARRANGEMENT - ISOMETRIC VIEW							
								415000-00201-8230-01-0002	HZ-VPI-I PCC PROJECT - PLOT PLAN							
								415000-00201-8230-01-0001	HZ-VPI-I PCC PROJECT - SITE PLAN							
										WORLEY PROJECT No.						
										415000-00201						



This drawing is prepared solely for the use of the contractual customer of Worley and Worley assumes no liability to any other party for any representations contained in this drawing.