

- NOTES:**
1. CONTAINS ORDNANCE SURVEY DATA CROWN COPYRIGHT AND DATABASE RIGHTS 2021 - ORDNANCE SURVEY 0100031673.
  2. COORDINATES SHOWN RELATE TO OS FLAT GRID U.N.O.
  3. THE SITE IS CENTERED AT NGR: TA 16678 17462 E
  4. DRAWING IS FOR PLANNING PURPOSES ONLY.


**SECTION / ELEVATION REFERENCE DRAWINGS:**

SECTION	REFERENCE DRAWING
'A-A'	415000-00201-8820-01-0011
'B-B'	415000-00201-8820-01-0012
'C-C'	415000-00201-8820-01-0012
'E-E'	415000-00201-8820-01-0011
'F-F'	415000-00201-8820-01-0012

**KEY**

— SITE RED-LINE BOUNDARY

**KEY PLAN**

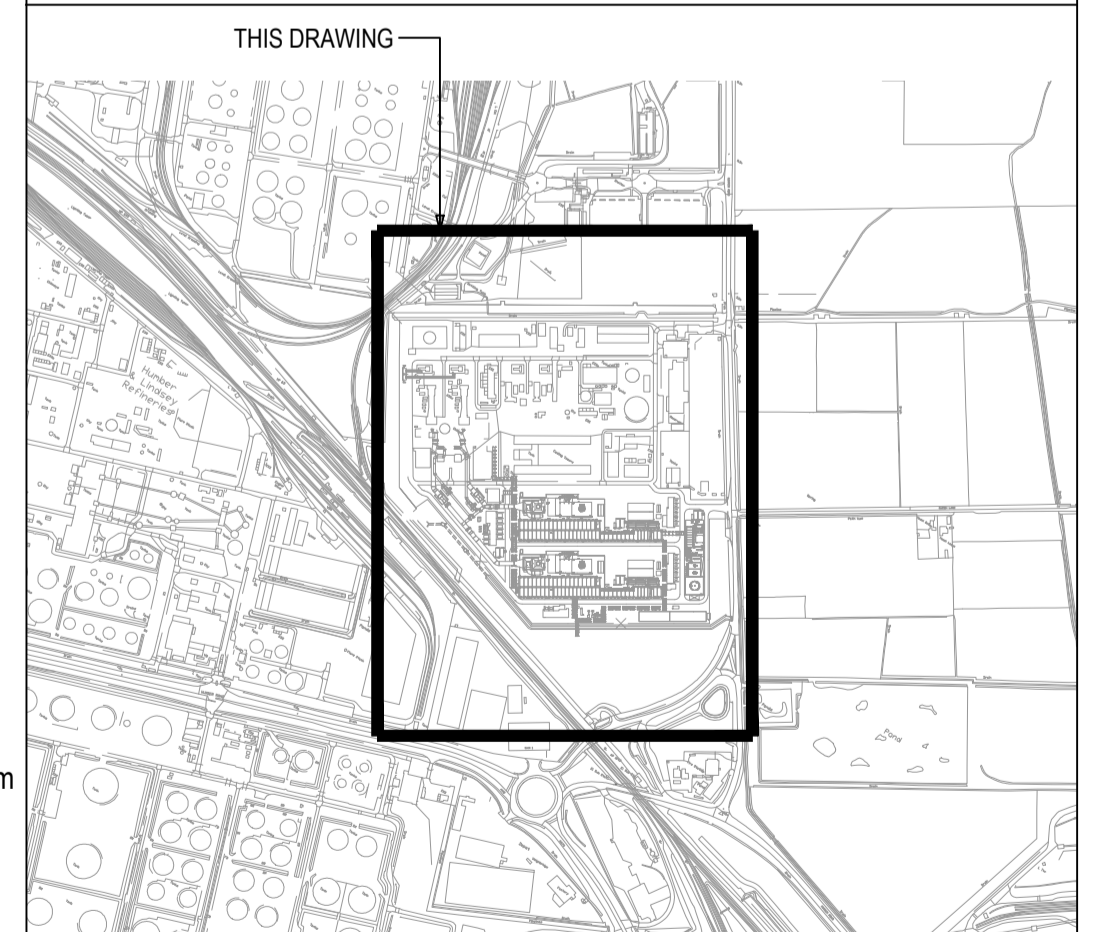

REV	DATE	PURPOSE	DRAWN	DRAFT	CHK	DESIGNED	ENG	CHK	APPROVED	REF DRAWING No	REFERENCE DRAWING TITLE	A1 SHT	SCALE: 1:2000	ENGINEERING AND PERMIT STAMPS (As Required)	CUSTOMER	DRG TITLE	DRG No	REV
										415000-00201-8820-01-0013	HZ-VPI-PCC PROJECT - PROPOSED GENERAL ARRANGEMENT - ISOMETRIC VIEW				 	HZ-VPI-PCC PROJECT PROPOSED GENERAL ARRANGEMENT KEY PLAN	415000-00201-8820-01-0004	1
									415000-00201-8820-01-0012	HZ-VPI-PCC PROJECT - PROPOSED GENERAL ARRANGEMENT - ELEVATIONS - SHEET 2								
									415000-00201-8820-01-0011	HZ-VPI-PCC PROJECT - PROPOSED GENERAL ARRANGEMENT - ELEVATIONS - SHEET 1								
									415000-00201-8230-01-0002	HZ-VPI-PCC PROJECT - PLOT PLAN								
									415000-00201-8230-01-0001	HZ-VPI-PCC PROJECT - SITE PLAN								
												WORLEY PROJECT No.		<small>*This drawing is prepared solely for the use of the contractual customer of Worley and Worley assumes no liability to any other party for any representations contained in this drawing.*</small>				
												415000-00201						