


NOTES

Do NOT scale from this drawing. Use dimensions illustrated only. All dimensions and levels are in millimeters. All dimensions and levels shall be verified onsite before proceeding with works.

PLANNING DRAWINGS

All works must be in compliance with Structural Engineers details and calculations which must be approved by Building Control PRIOR to commencement of said works on site. Trial holes must be dug to assess existing ground conditions and information must be passed to a Structural Engineer for review to enable a suitable design of the proposed Foundations.

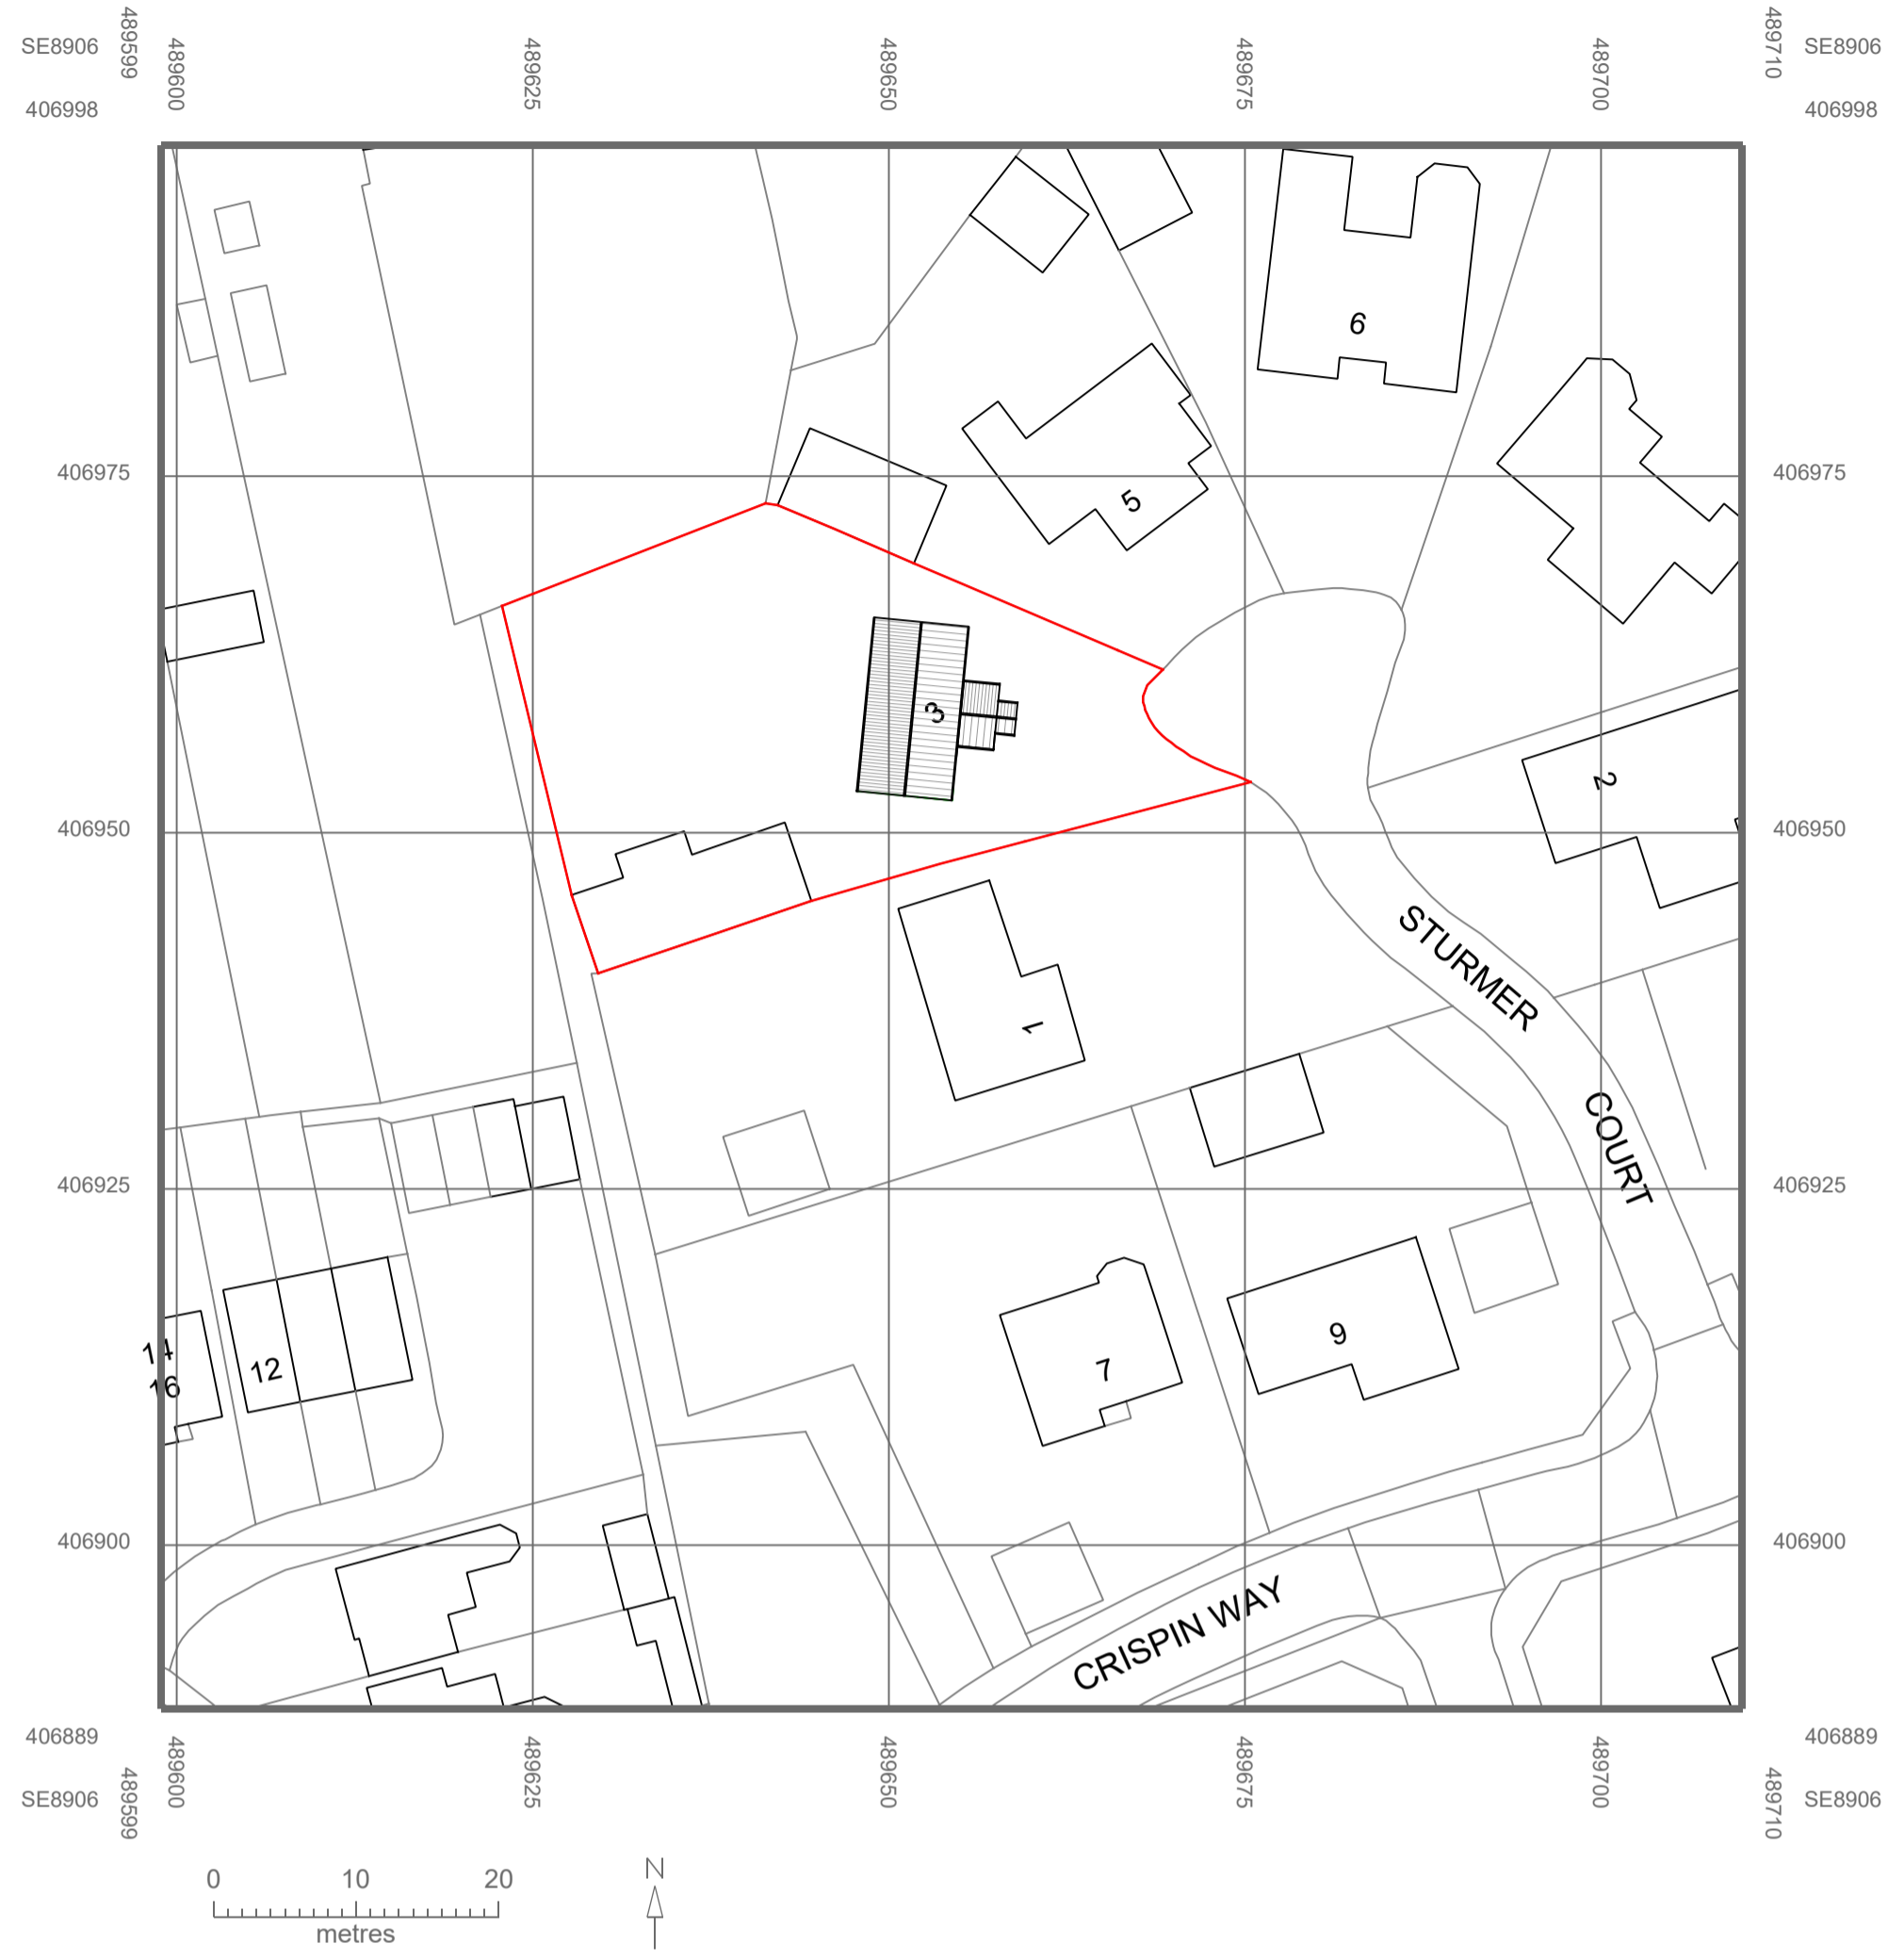

Existing Site Plan @ 1:500



Proposed Site Plan @ 1:500

Rev	Date	Description	By	Chk'd
-	-	-	-	-



High and Dry Renovations Ltd, Unit 6,
Island Carr Industrial Estate, Brigg, DN20 8PD
Email: info@highanddryrenovations.co.uk

Drawing Status:
PLANNING

Project Title:
Mr P Singh and Mrs K Hayre, 3 Sturmer Court,
Scunthorpe

Drawing Title:
Existing and Proposed Site Plan

Drawn: PRM Date: 11/04/2023

Scale: As Noted Plot A1: A1

Project No: 004-002	Drawing No: 002	Rev: 00
------------------------	--------------------	------------