



Existing Roof Plan  
Scale 1:50

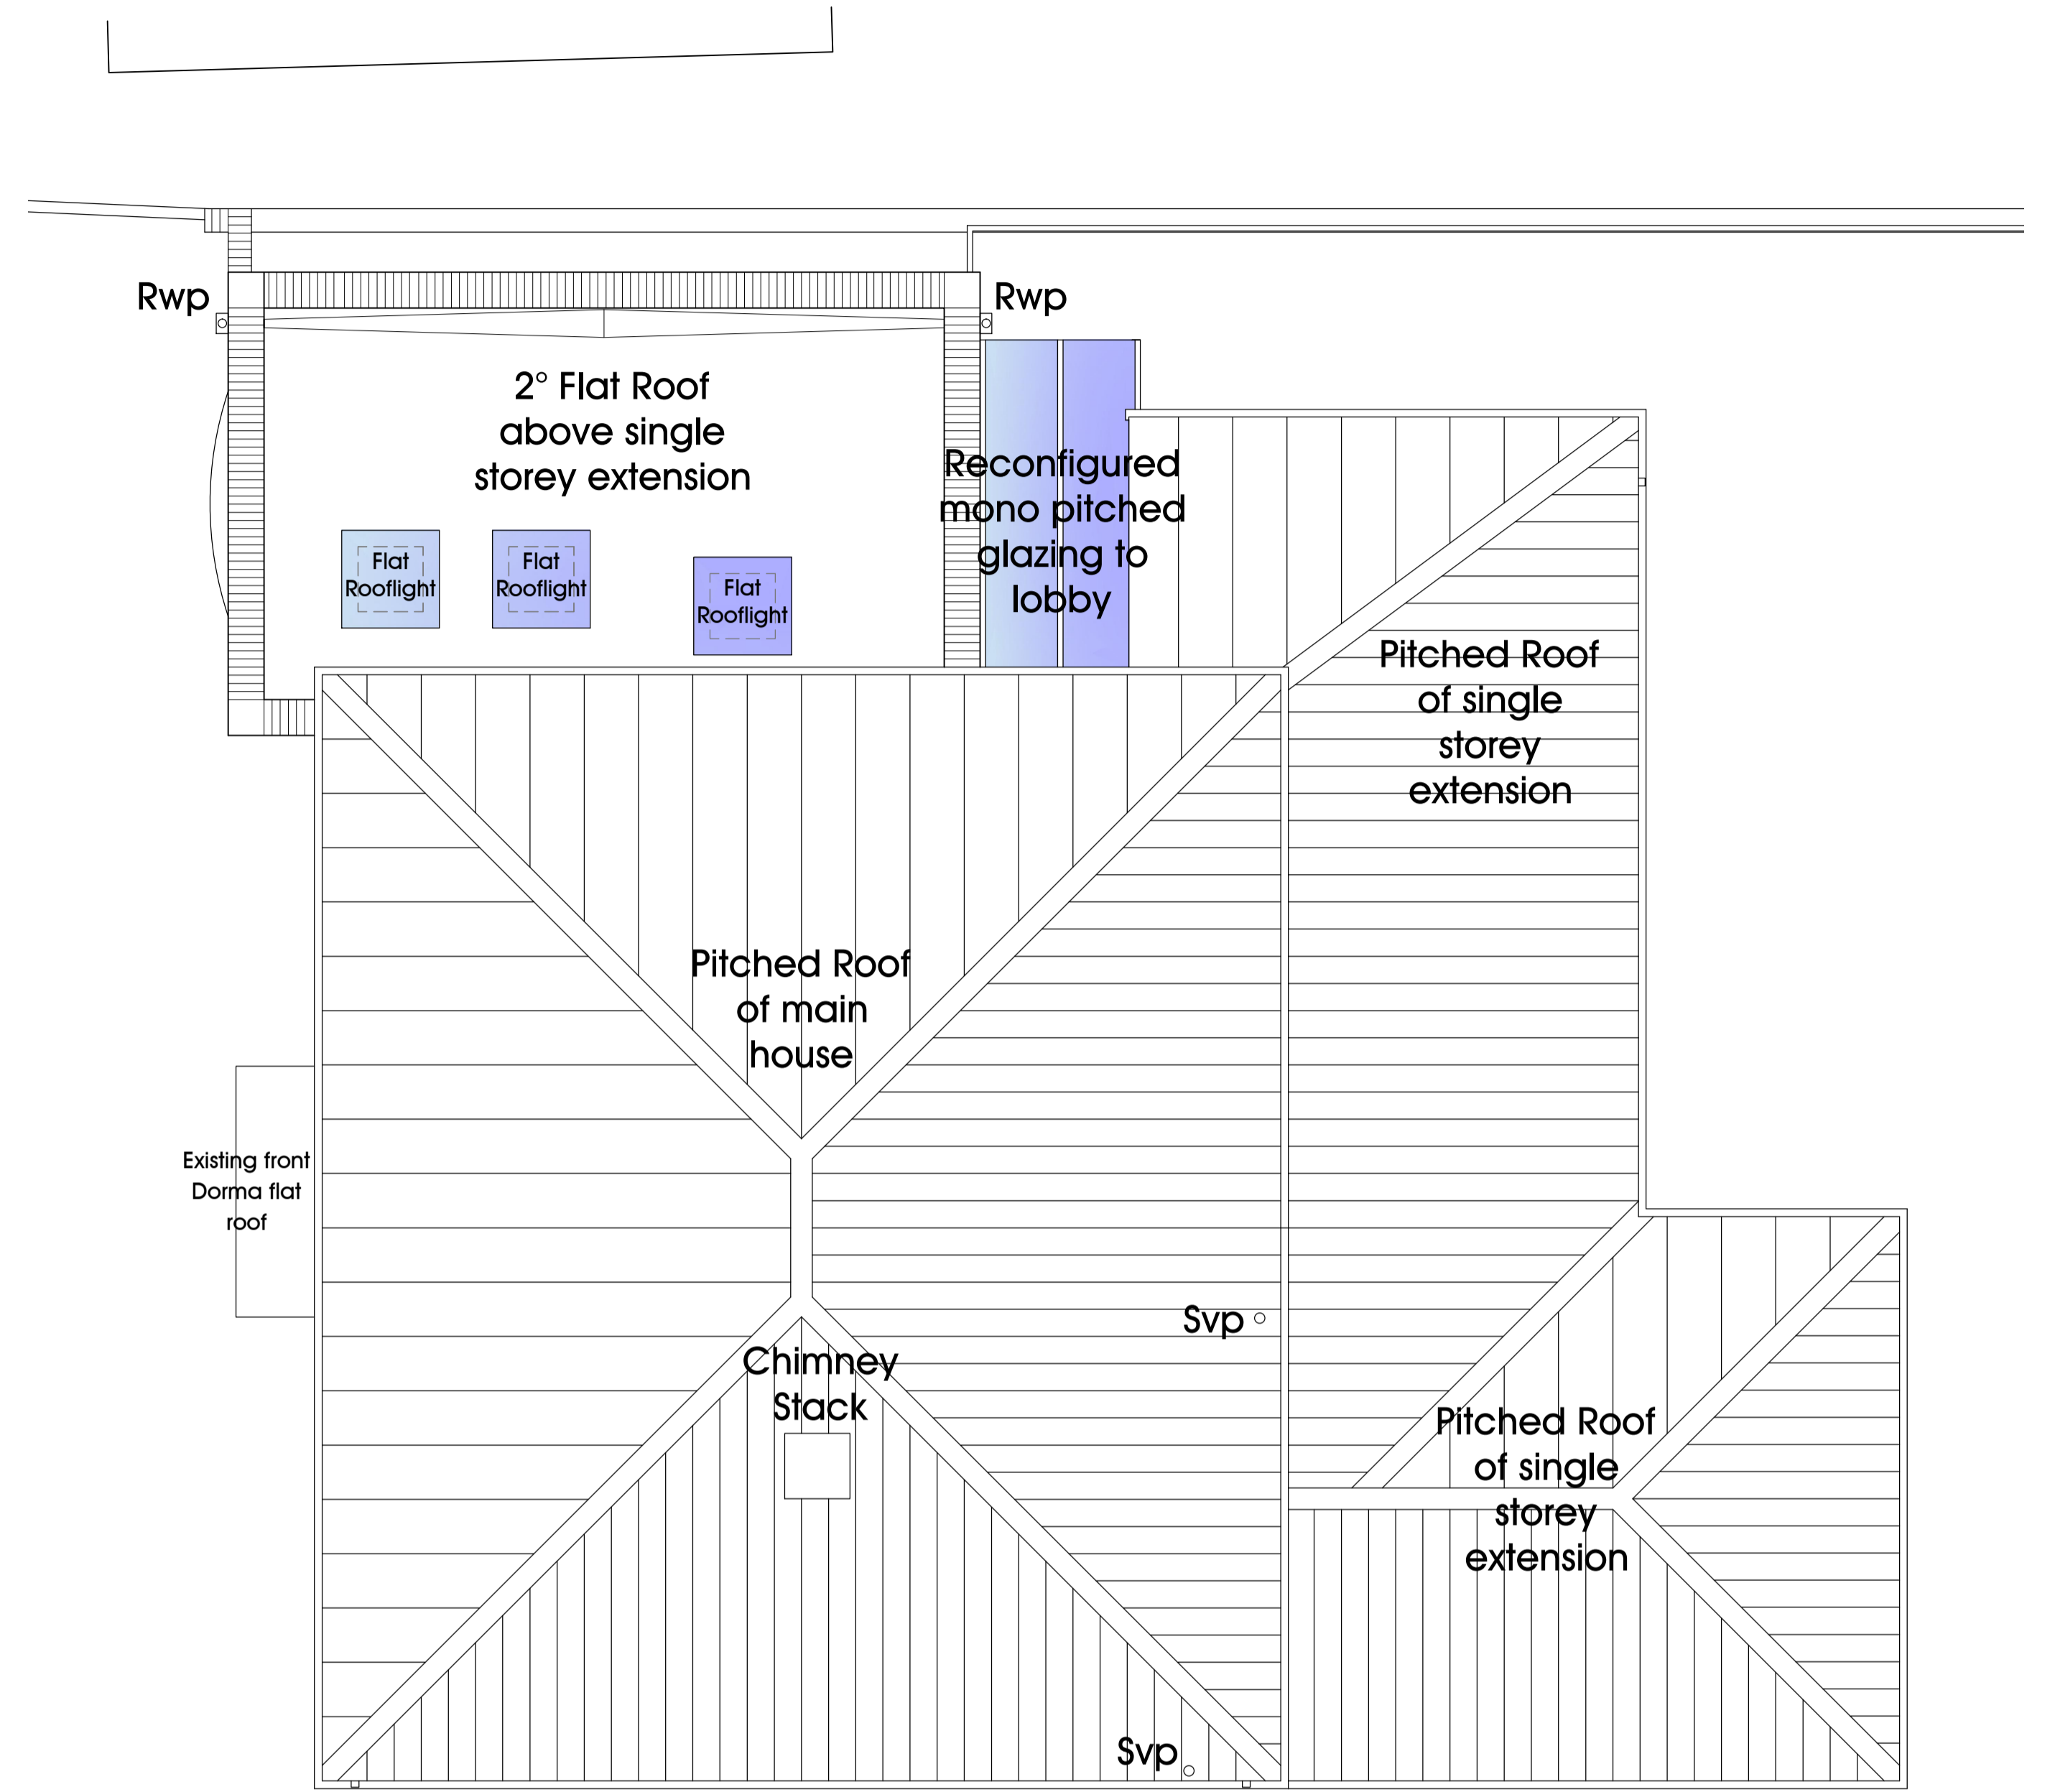

Proposed Roof Plan  
Scale 1:50

 

# Existing & Proposed