





FRONT ELEVATION

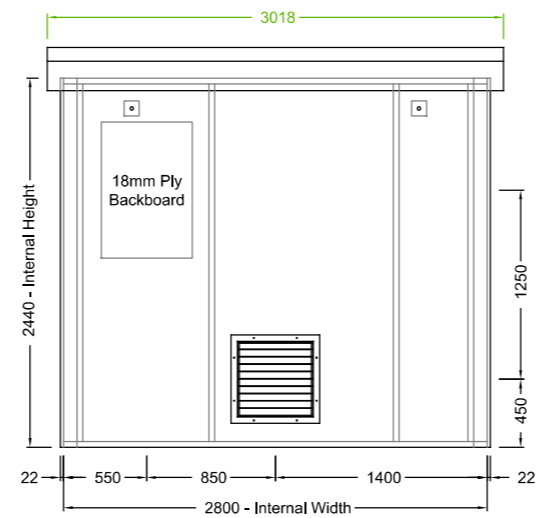


RH SIDE ELEVATION

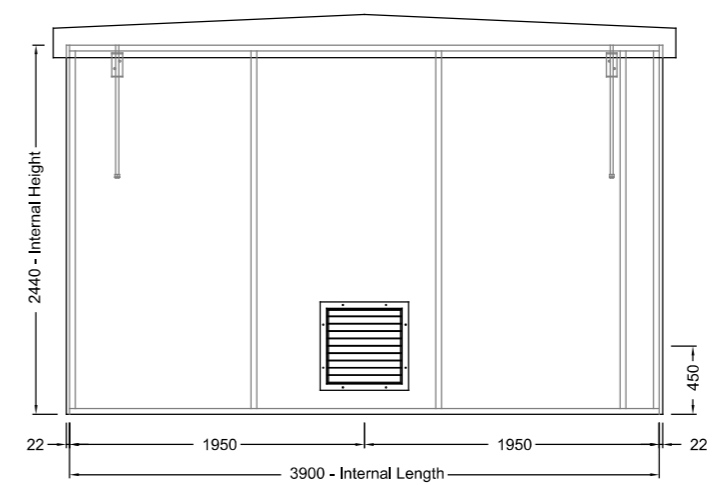

REAR ELEVATION

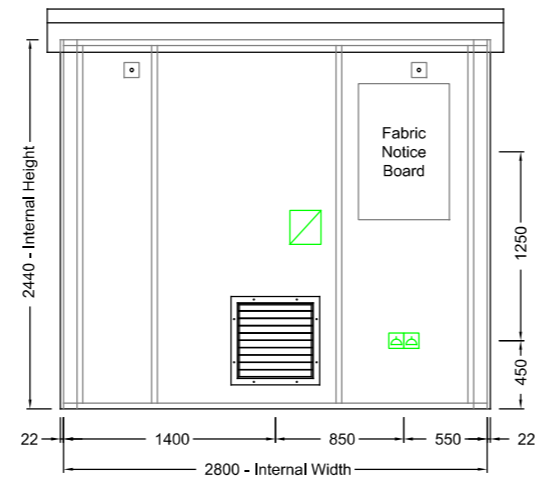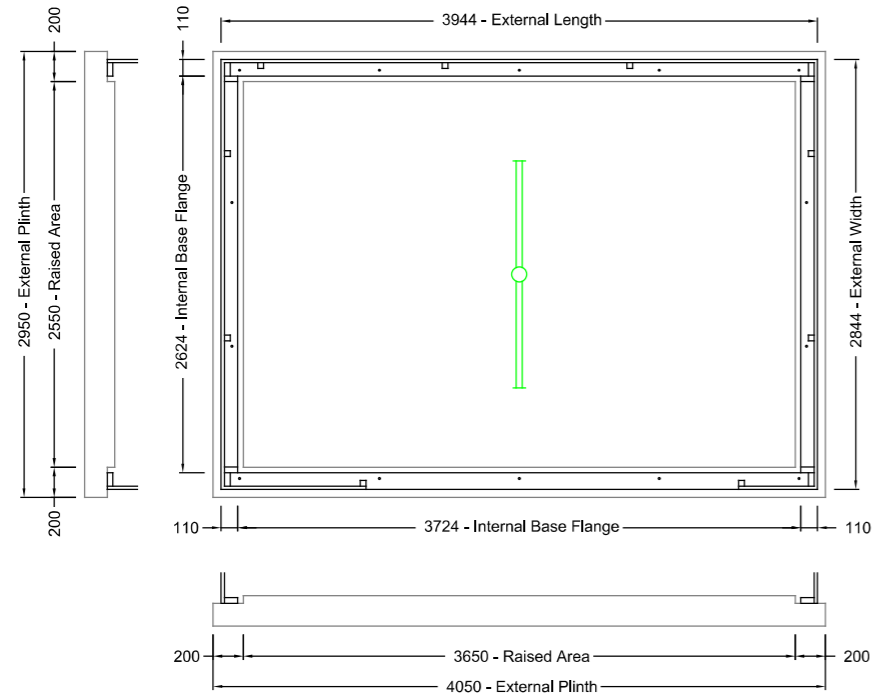

LH SIDE ELEVATION

 

Unit Information for Transportation	
External Length	4118mm
External Width	3018mm
External Height	2643mm
Approx Weight	1428kg

- Construction: Standard - One Piece
- Dimensions: 3900 x 2800 x 2440mm (Internal)
- Finish: Textured - 14 C 39 (British Racing Green)
- Doors: 1 x Double Doors - 1295 x 2175mm
- Door Lock: NPG Approved Deadlock c/w NPG Shroud & Cylinder Protection Strap
- Vents: 3 off 500 x 500mm Galvanised Vents
- Roof Type: Explosion Relief - Dual Pitch
- Extras: 250 x 250mm Cat- Flap to Front Wall
600 x 900mm Fabric Notice Board to LH Wall
600 x 900 x 18mm Ply Backboard to RH Wall

Rev	Description	Drawn	Date
1	Original Design	MT	10.11.23

Kingsley Plastics Limited
 The Airfield, Winkleigh, Devon. EX19 8DW
 T: 01837 83154 www.kingsleyplastics.co.uk

Customer:
GS Kelsey Construction

Project Name:
Epworth Leisure Centre

Drawing Title:
**GRP Heavy Duty Kiosk
 General Arrangement**

SO No: SO-23483	WO No:
Type: Overview	Scale: 1:50 (A3)
Sheet: 1 of 1	Status: For Approval

ELECTRICAL COMPONENT	DRAWING SYMBOL	QUANTITY
9 Way SPN DB c/w MCB's (1200mm AGL)		1
1500mm Twin LED Light (2200mm AGL - Wall Mounted)		1
IP65 Light Switch (1200mm AGL)		1
13A Twin IP65 Socket c/w RCD (450mm AGL)		1