

NORTH WEST ELEVATION




SOUTH WEST ELEVATION



SOUTH EAST ELEVATION


NOTES  
 THIS DRAWING IS FOR BUILDING REGS. & PLANNING PURPOSES ONLY  
 ALL DIMENSIONS & DETAILS TO BE CHECKED ON SITE PRIOR TO  
 COMMENCEMENT OF WORKS ON SITE  
 THIS DRAWING IS THE COPYRIGHT OF SHEPHERD TECHNICAL SERVICES  
 THIS DRAWING IS TO BE READ IN CONJUNCTION WITH THE  
 FOLLOWING DRG. NO.  
 C1129/A1/101 EXISTING PLANS & ELEVATIONS  
 C1129/A1/102 PROPOSED PLANS & ELEVATIONS  
 C1129/A1/103 LOFT CONVERSION  
 C1129/A1/104 LOCATION & BLOCK PLAN

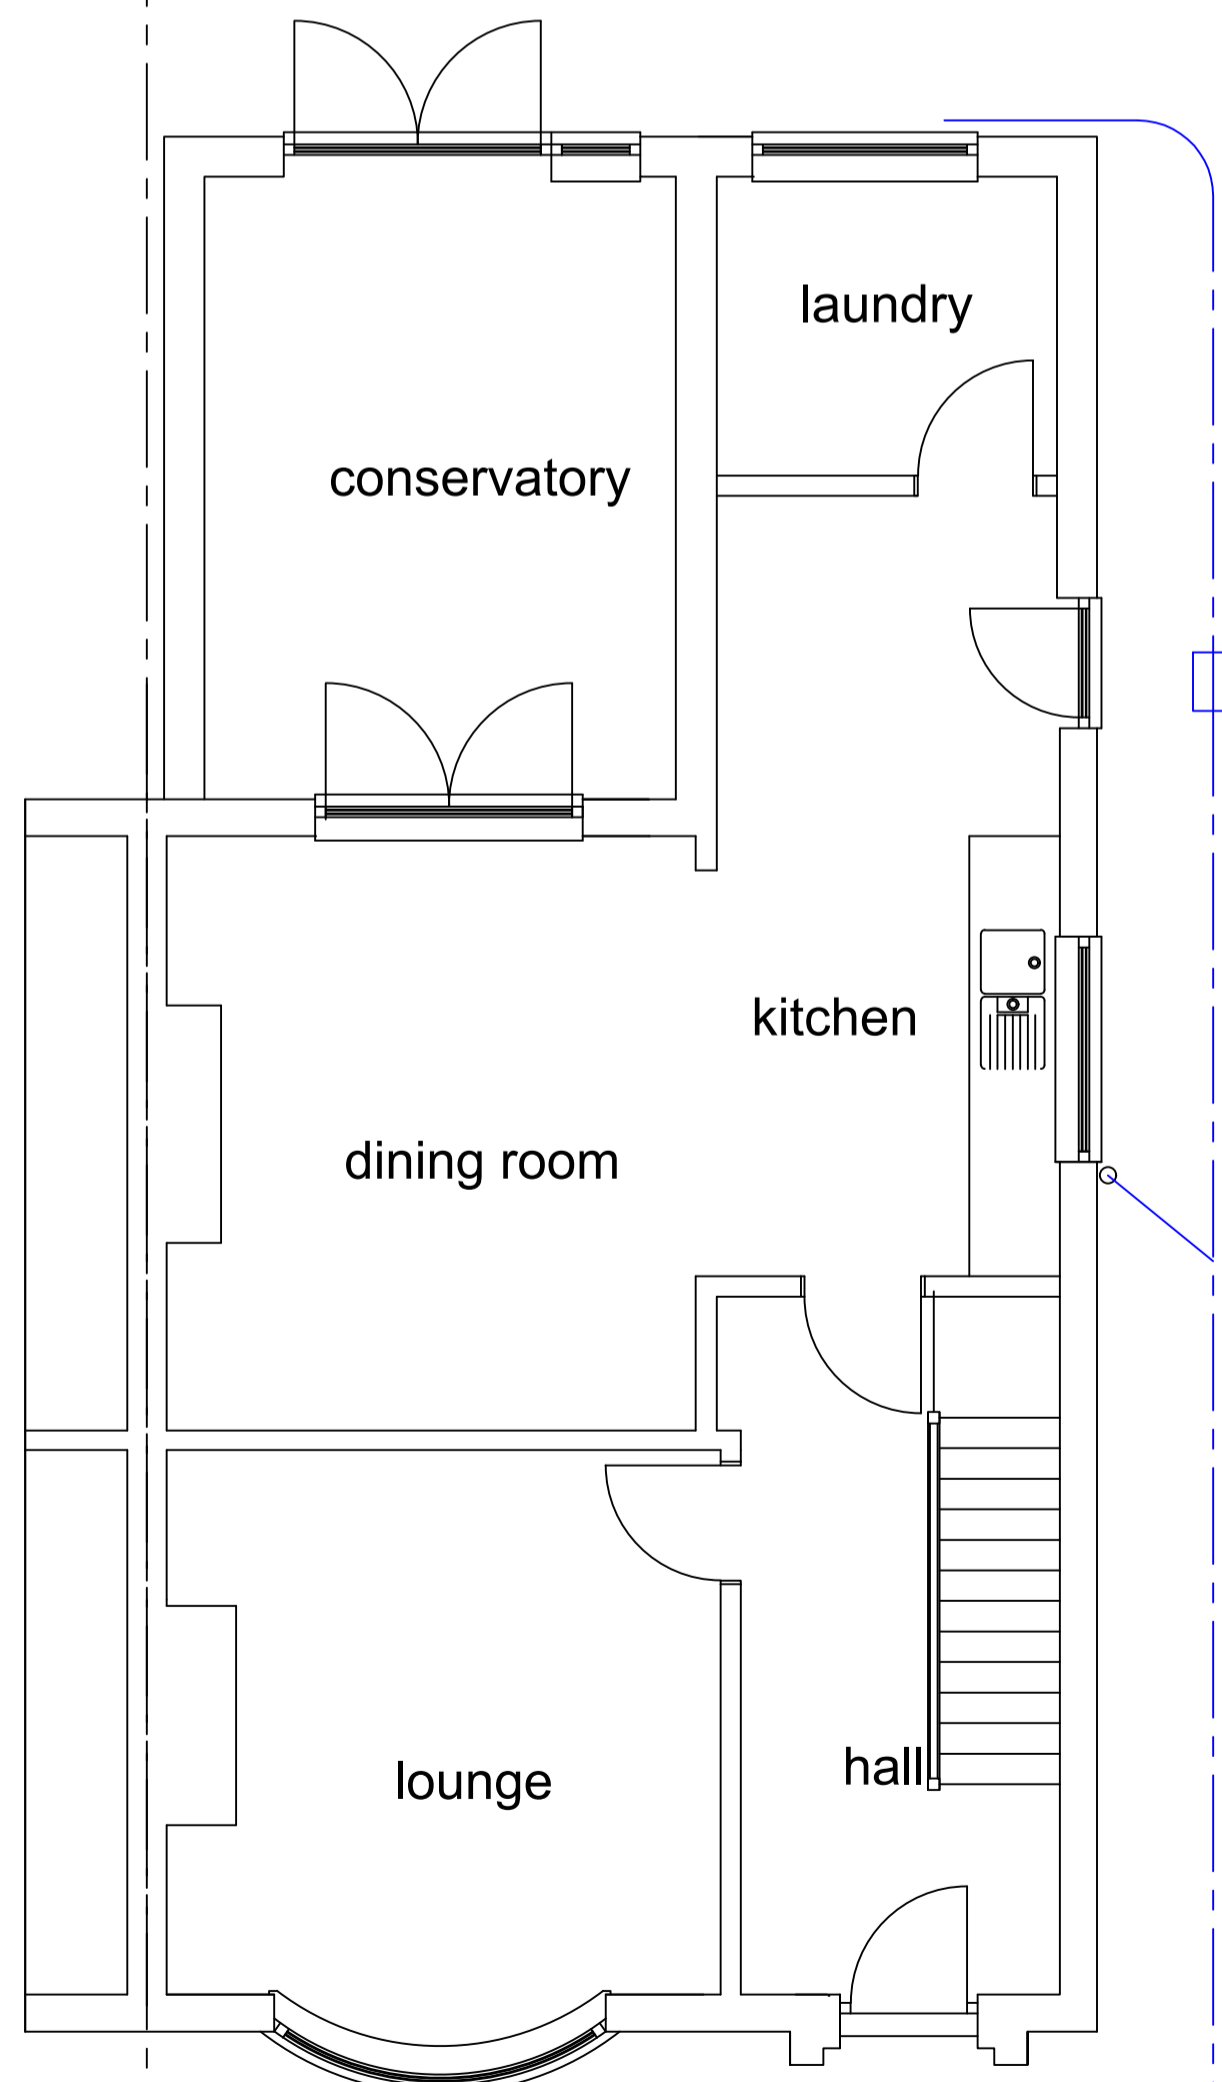

GROUND FLOOR PLAN



FIRST FLOOR PLAN

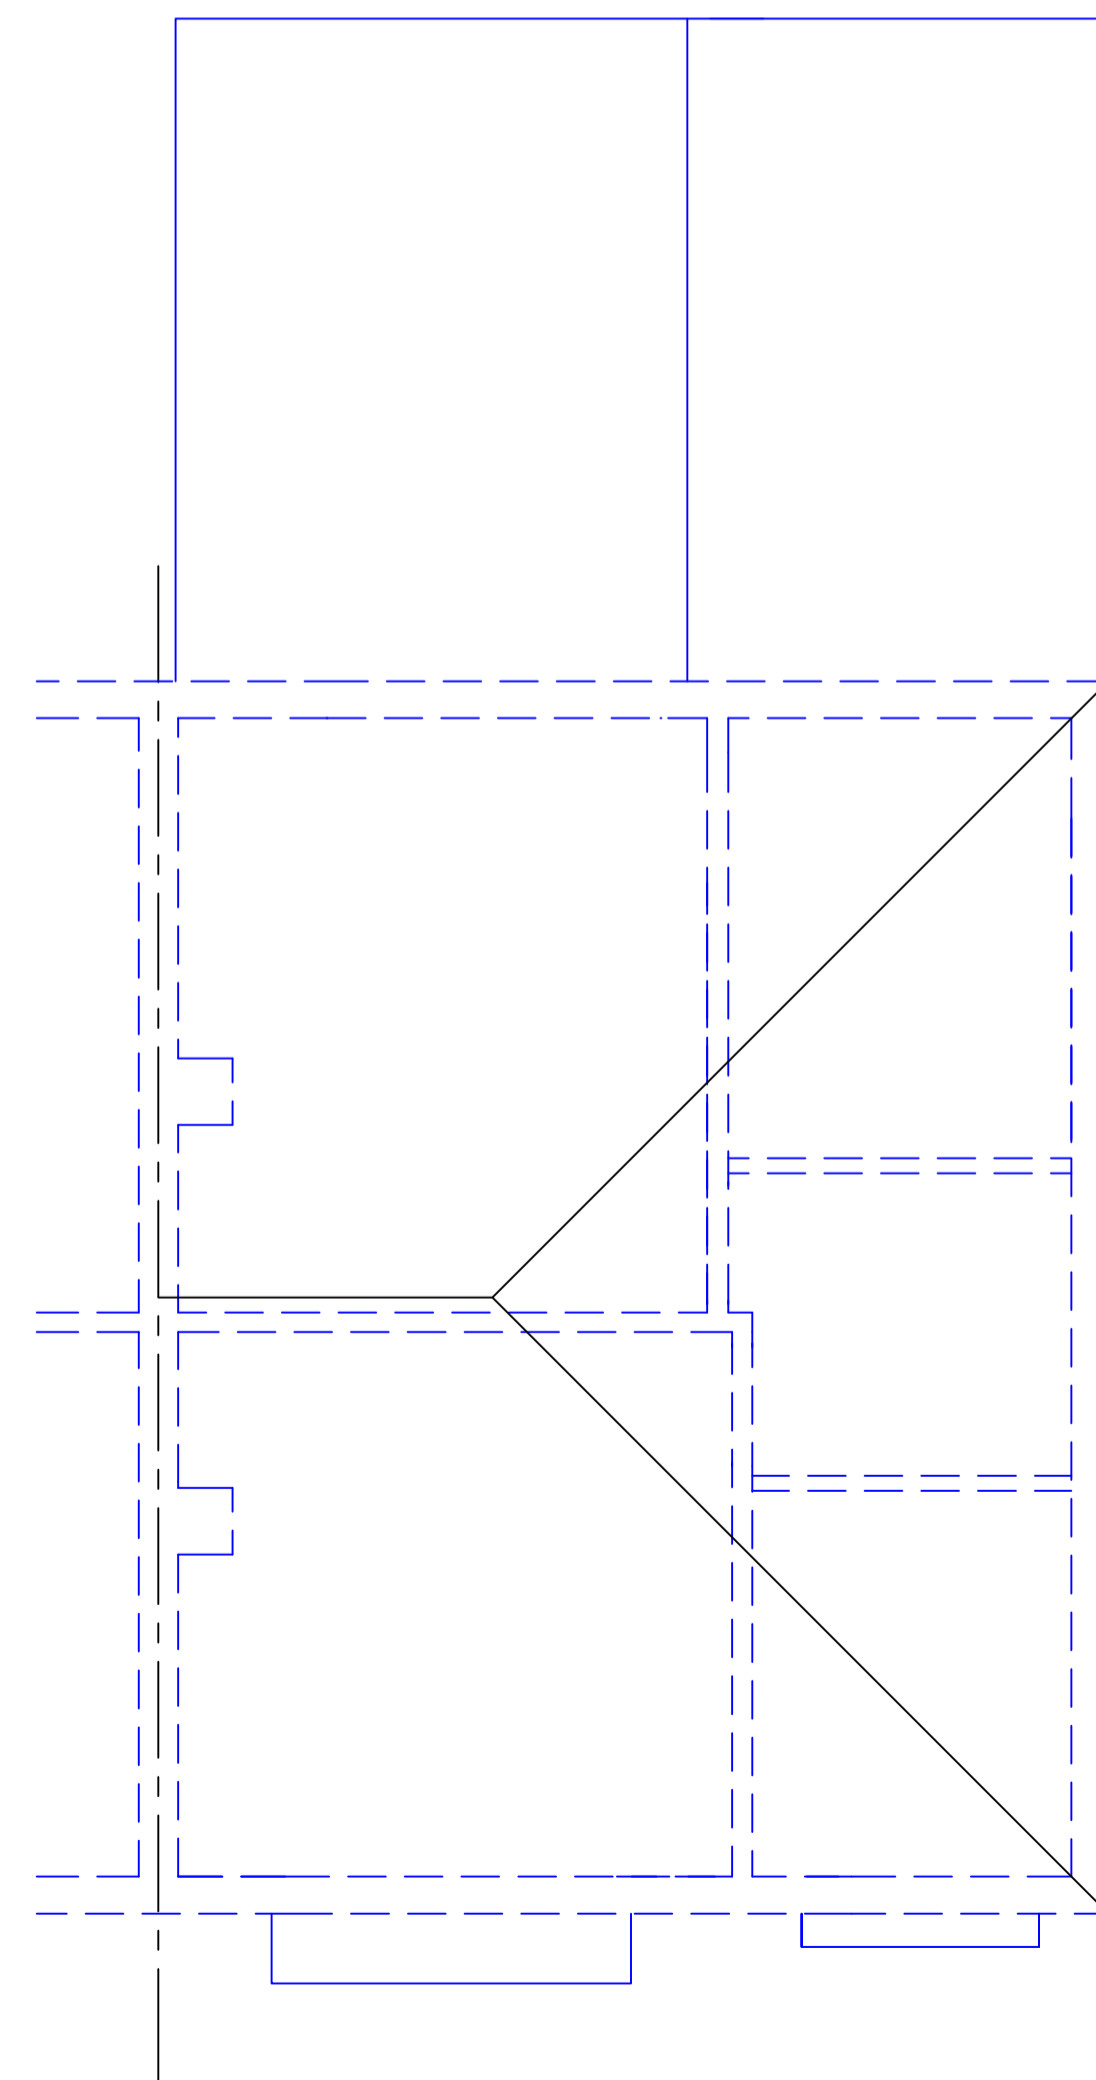

Rev	Date	Description
A	02.02.24	Issued for Planning Purposes
Issued for : <b>Planning</b>		

Client-Scheme  
**Mrs M. Jasjew**  
**PROPOSED LOFT CONVERSION & FIRST FLOOR EXTENSION AT 8 MARMION ROAD SCUNTHORPE NORTH Lincs**

Drawing Title  
**Existing Plans & Elevations**

Shepherd Technical Services  
 2 Church Lane  
 Scunthorpe  
 North Lincolnshire  
 DN15 7AE  
 Tel : 01724 330769  
 Mob : 07988 215614

**SHEPHERD TECHNICAL SERVICES**  
 Architectural, Civil & Structural Design Consultants

Date	Jan 24
Scale	1/50@A1 1/100@A3
Drawn	DS
Checked	
Drawing No.	<b>C1129/ A1 / 101 rev A</b>