


Notes

**Explanations:**  
 Unless otherwise stated -  
 • All dimensions are in millimeters  
 • Dimensions are shown from structure, NOT finishes

**Instructions:**  
 Responsibility is not accepted for values obtained in scaling from this drawing.  
 Construction information should be taken from written dimensions only.  
 Inconsistencies should be reported to the Author immediately.

**References:**  
 To be read in conjunction with:

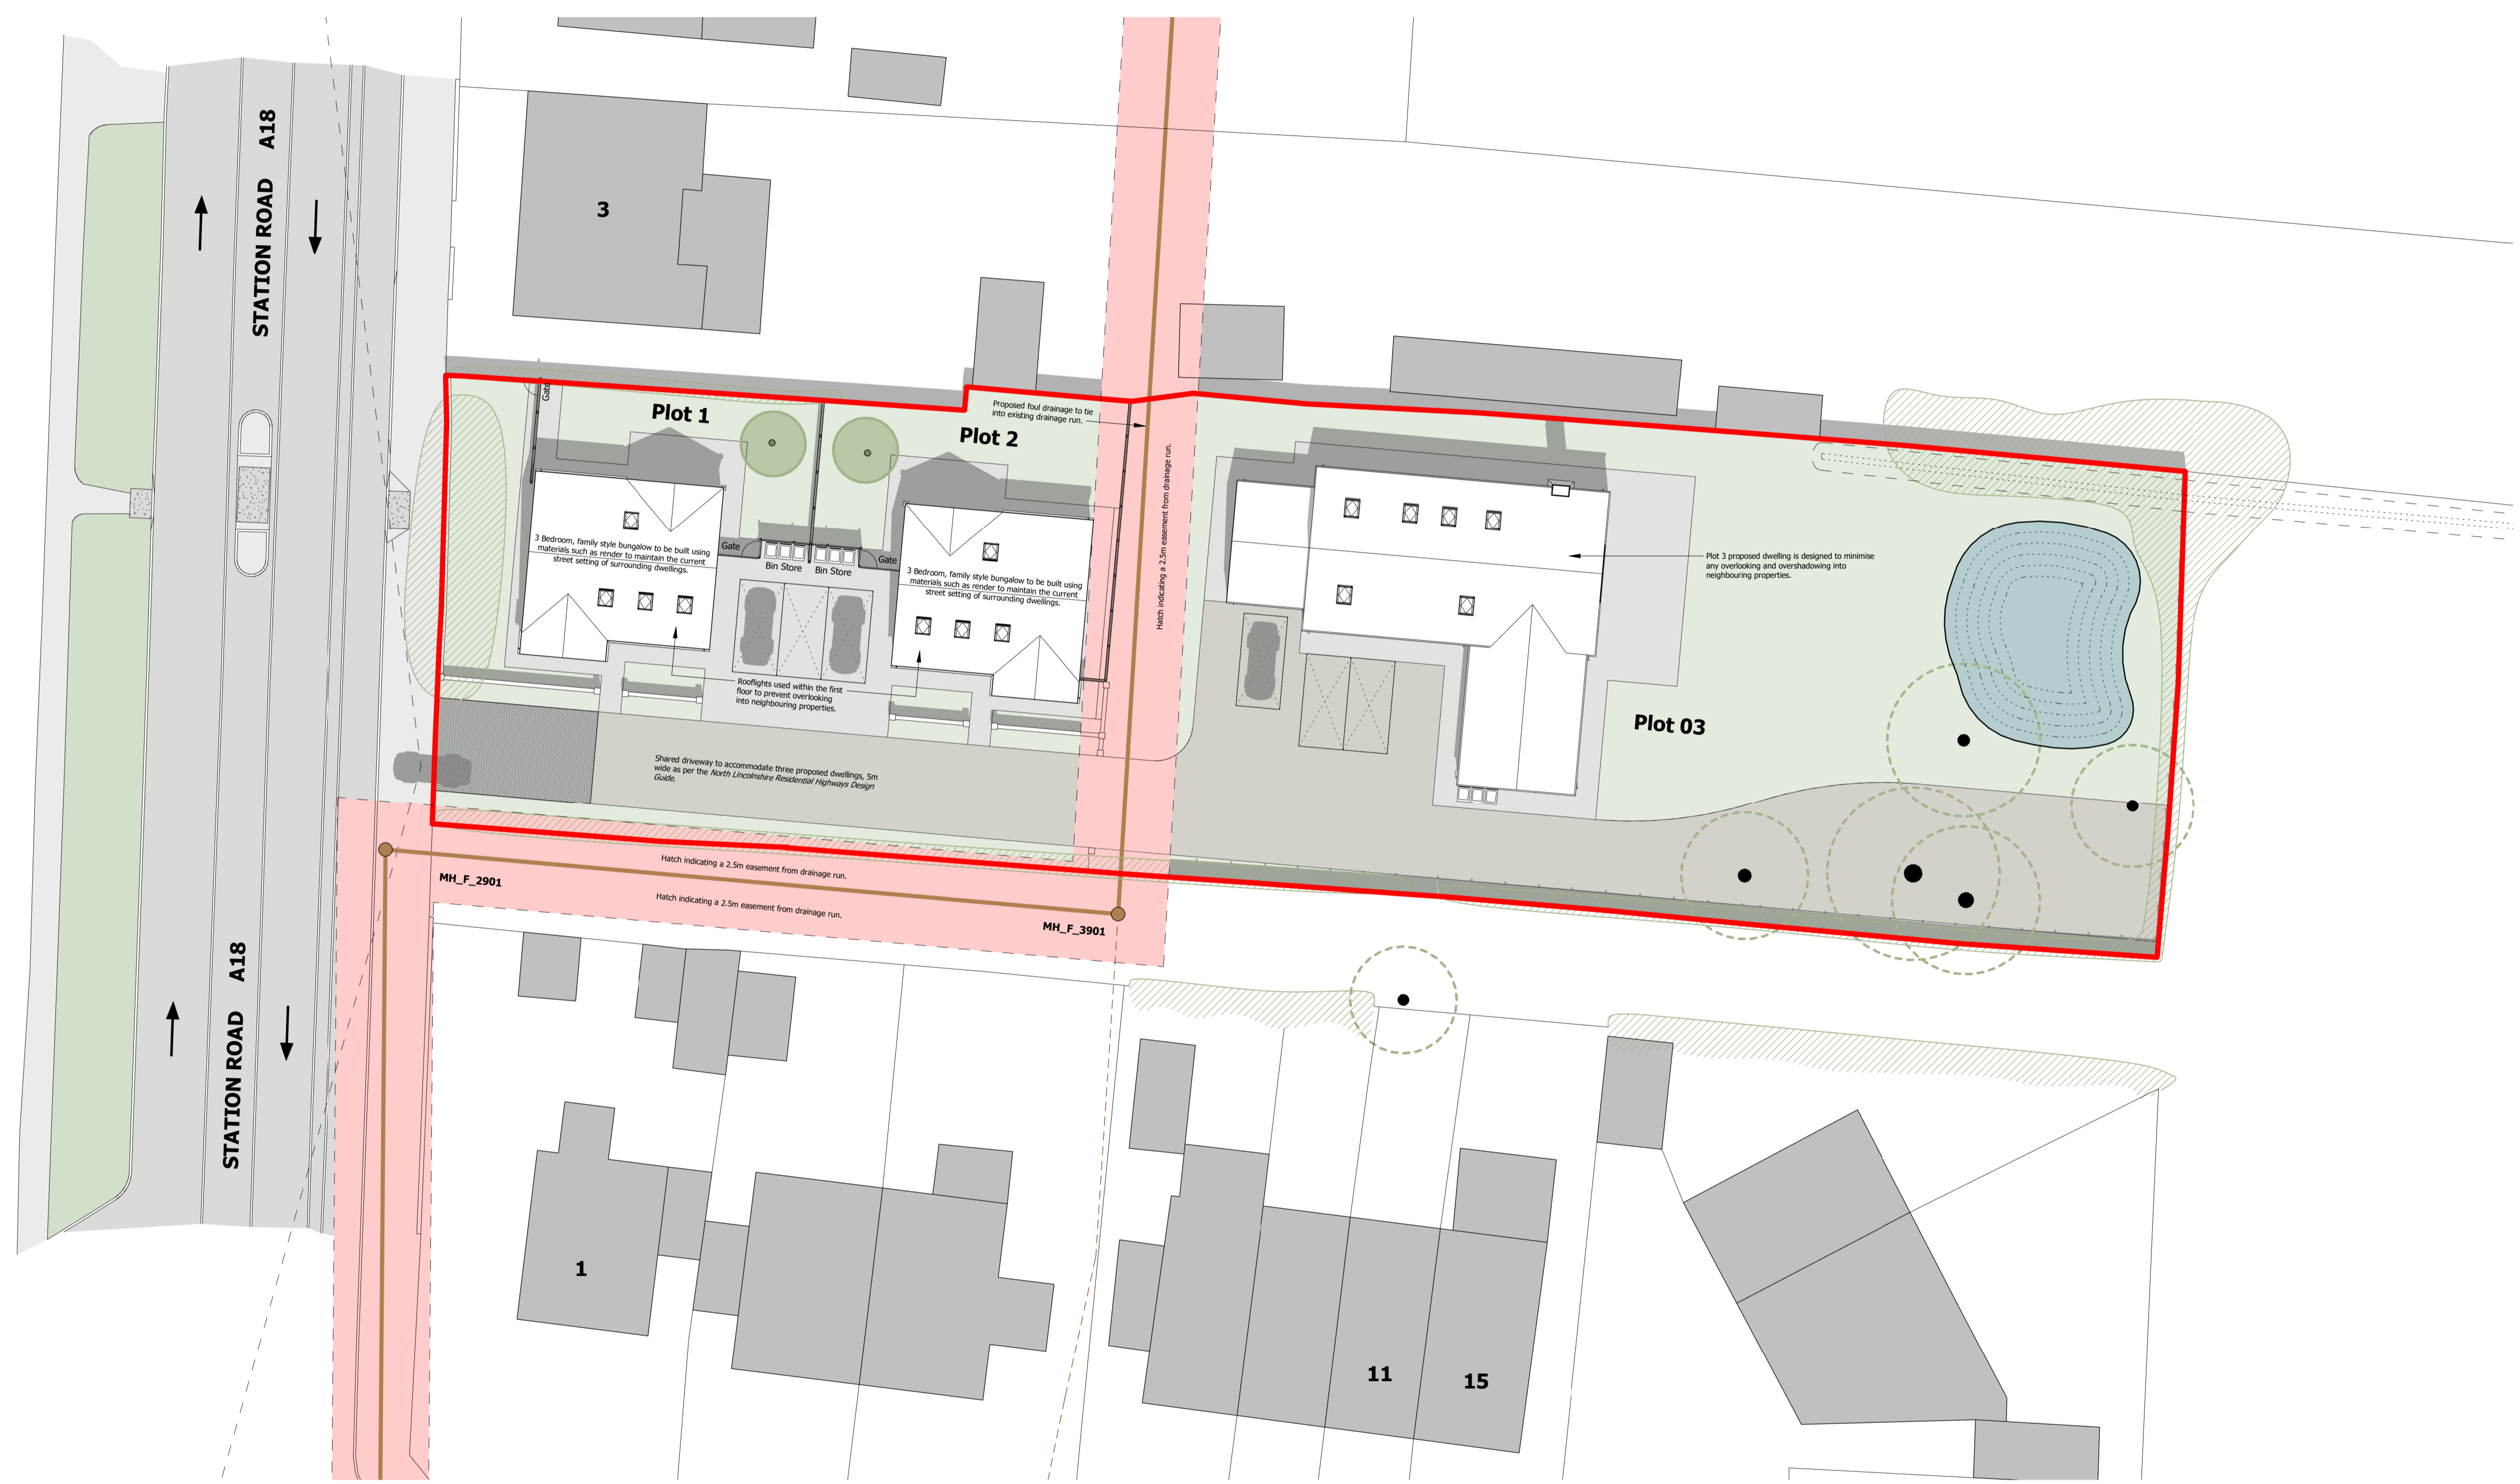

**Proposed Site Plan**  
 1 : 200

Rev	Details	Date	Signed
Project Name Residential Development			
Client Mr J. Chapman			
Project Address 1 Station Road Gunness, DN15 8SU			
Drawing Title Proposed Site Plan - Colour			
Drawing Stage 03. Planning		Purpose Issued	
Project Number 23_001	Drawing Number 00-00_050	Revision	
Date 07/05/2023	Scale 1 : 200	Drawn By Dan Mc	Checked By JC
Approved By	Size A1		