


Notes

Explanations:
 Unless otherwise stated -
 • All dimensions are in millimeters
 • Dimensions are shown from structure, NOT finishes

Instructions:
 Responsibility is not accepted for values obtained in scaling from this drawing.
 Construction information should be taken from written dimensions only.
 Inconsistencies should be reported to the Author immediately.

References:
 To be read in conjunction with:

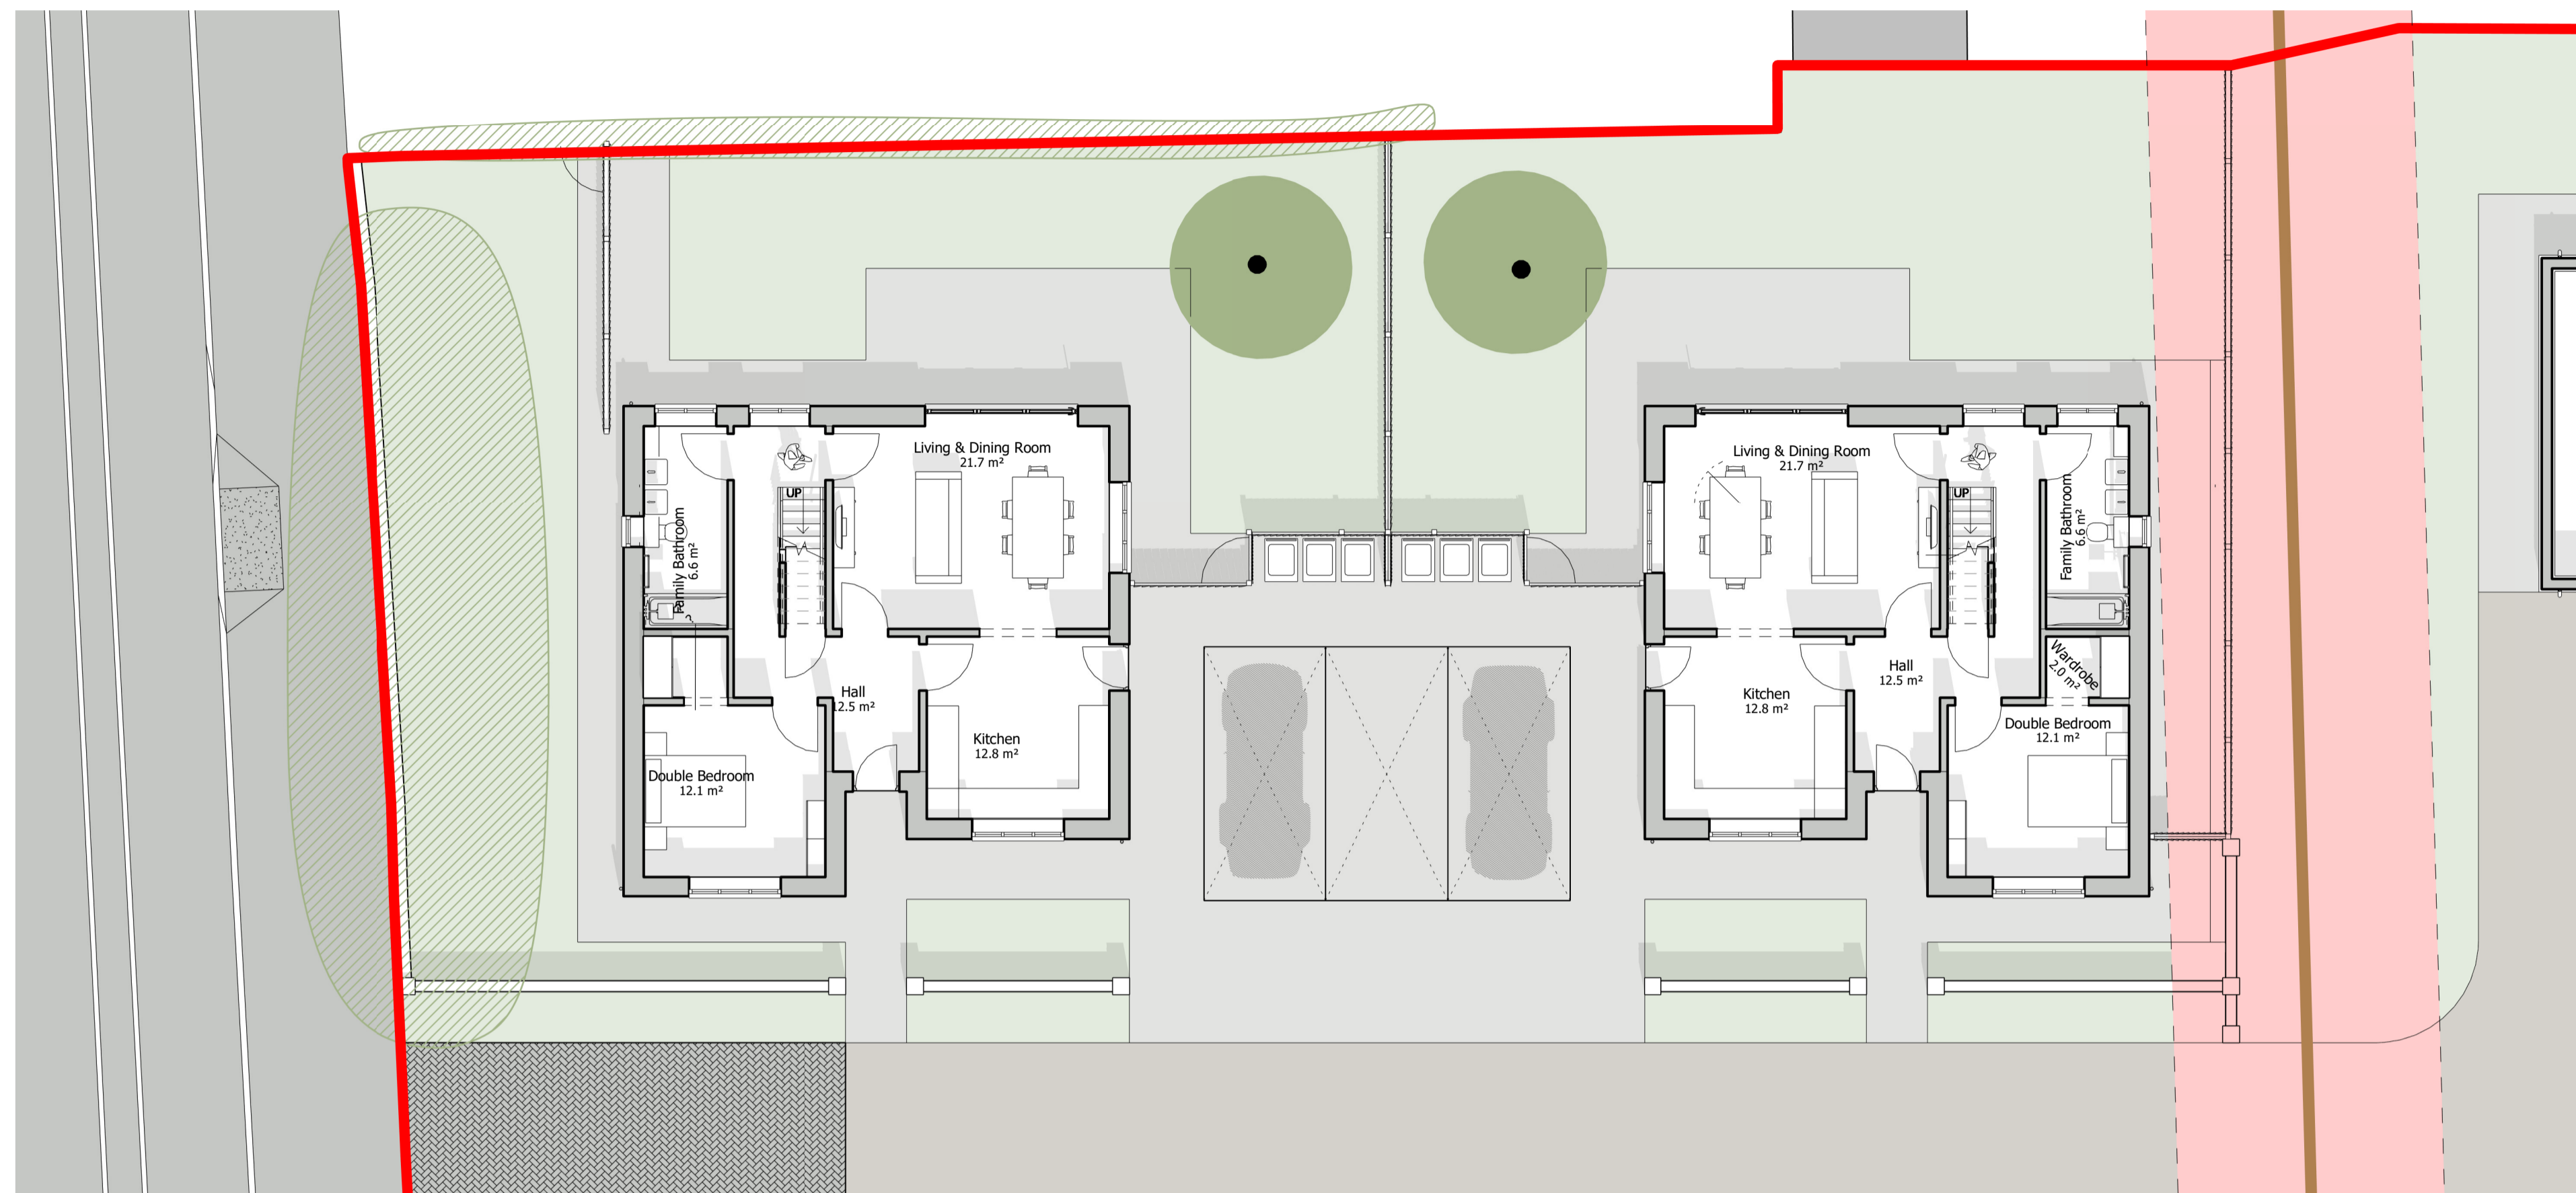

Proposed Ground Floor Plan 
 1 : 100



Proposed First Floor Plan 
 1 : 100

Rev	Details	Date	Signed
Project Name			
Residential Development			
Client			
Mr J. Chapman			
Project Address			
1 Station Road Gunness, DN15 8SU			
Drawing Title			
Plot 01 & 02 - Floor Plans With Site Context			
Drawing Stage		Purpose	
03. Planning		Issued	
Project Number	Drawing Number	Revision	
23_001	02-02_154		
Date	Scale	Drawn By	Checked By
07/05/2024	1 : 100	Dan Mc	JC
Approved By	Size		
	A1		