


Check all dimensions on site. Do not scale from this drawing. Report any discrepancies and omissions to Hubble Architecture Ltd. This Drawing is Copyright ©



Proposed Front Elevation Scale 1:100

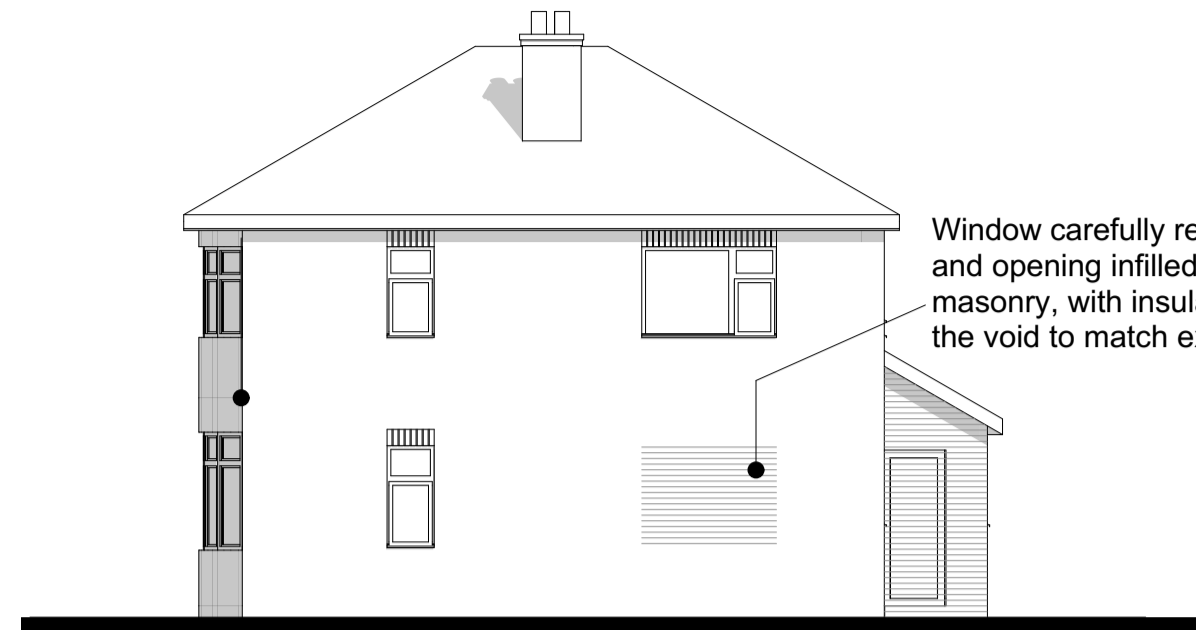

Proposed Side Elevation Scale 1:100



Proposed Rear Elevation Scale 1:100



Proposed Side Elevation Scale 1:100




View 1: Front Left




View 2: Rear Right



View 3: High Level

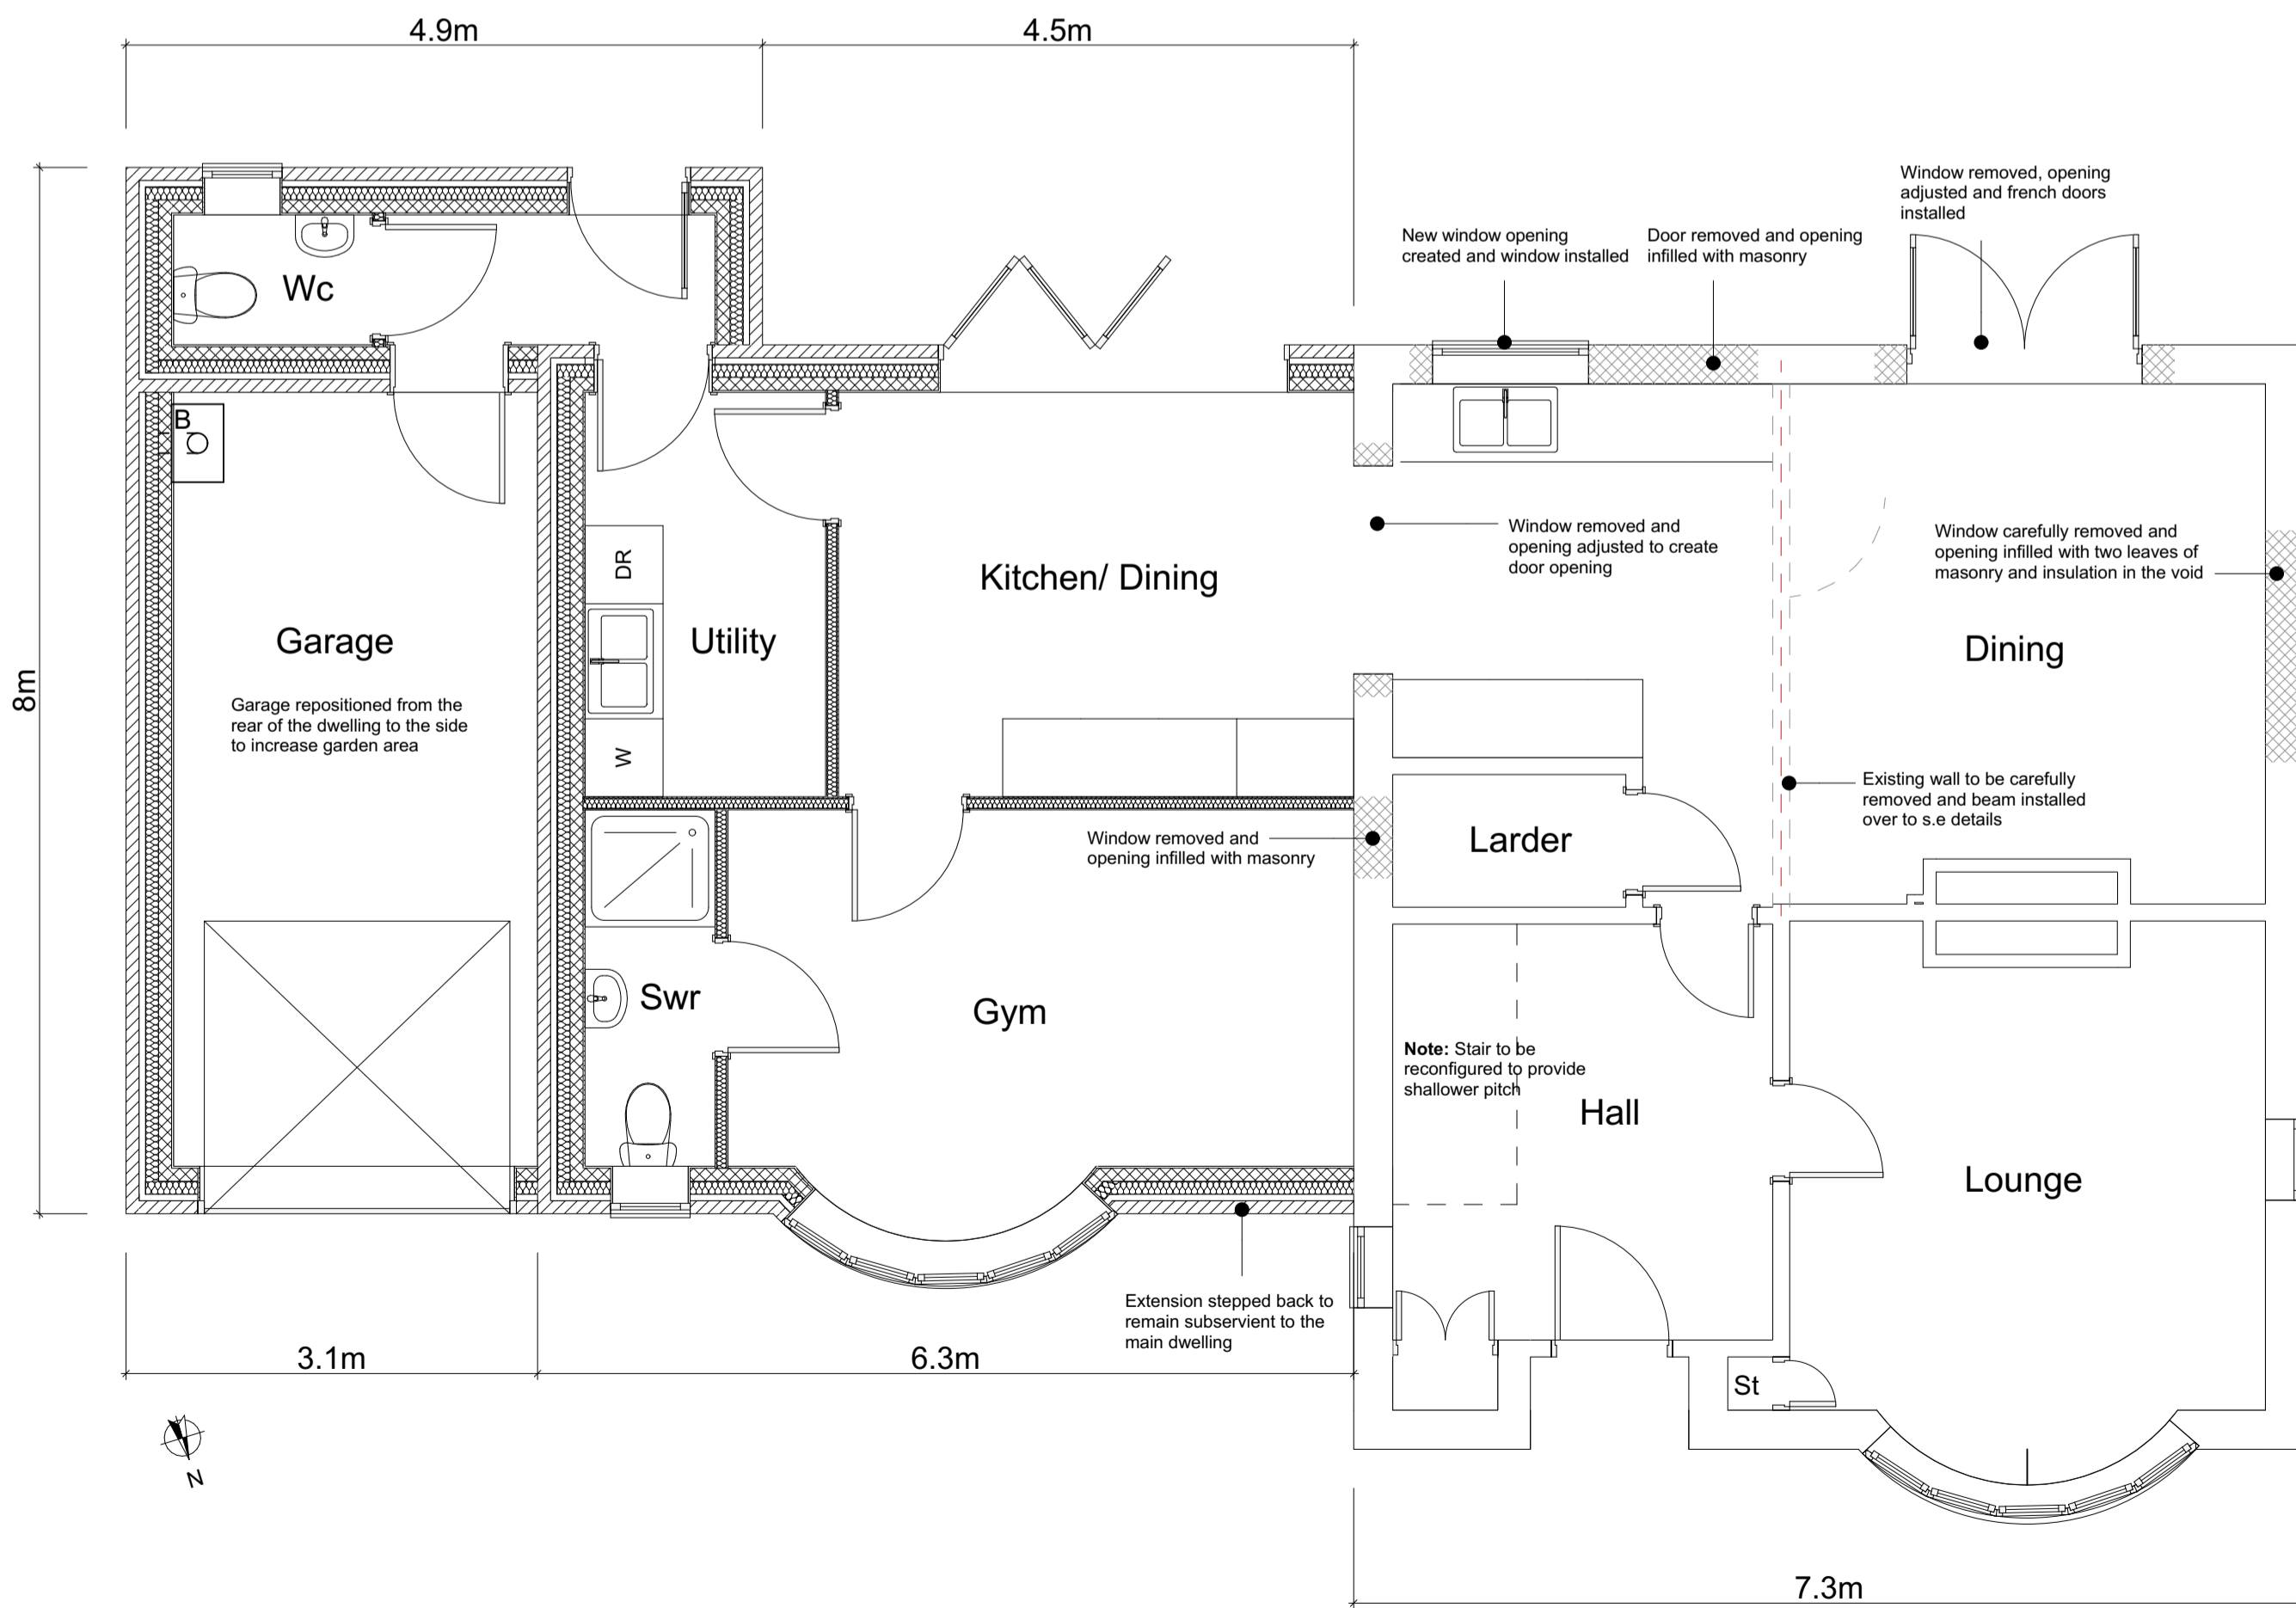

Proposed Ground Floor Plan Scale 1:50

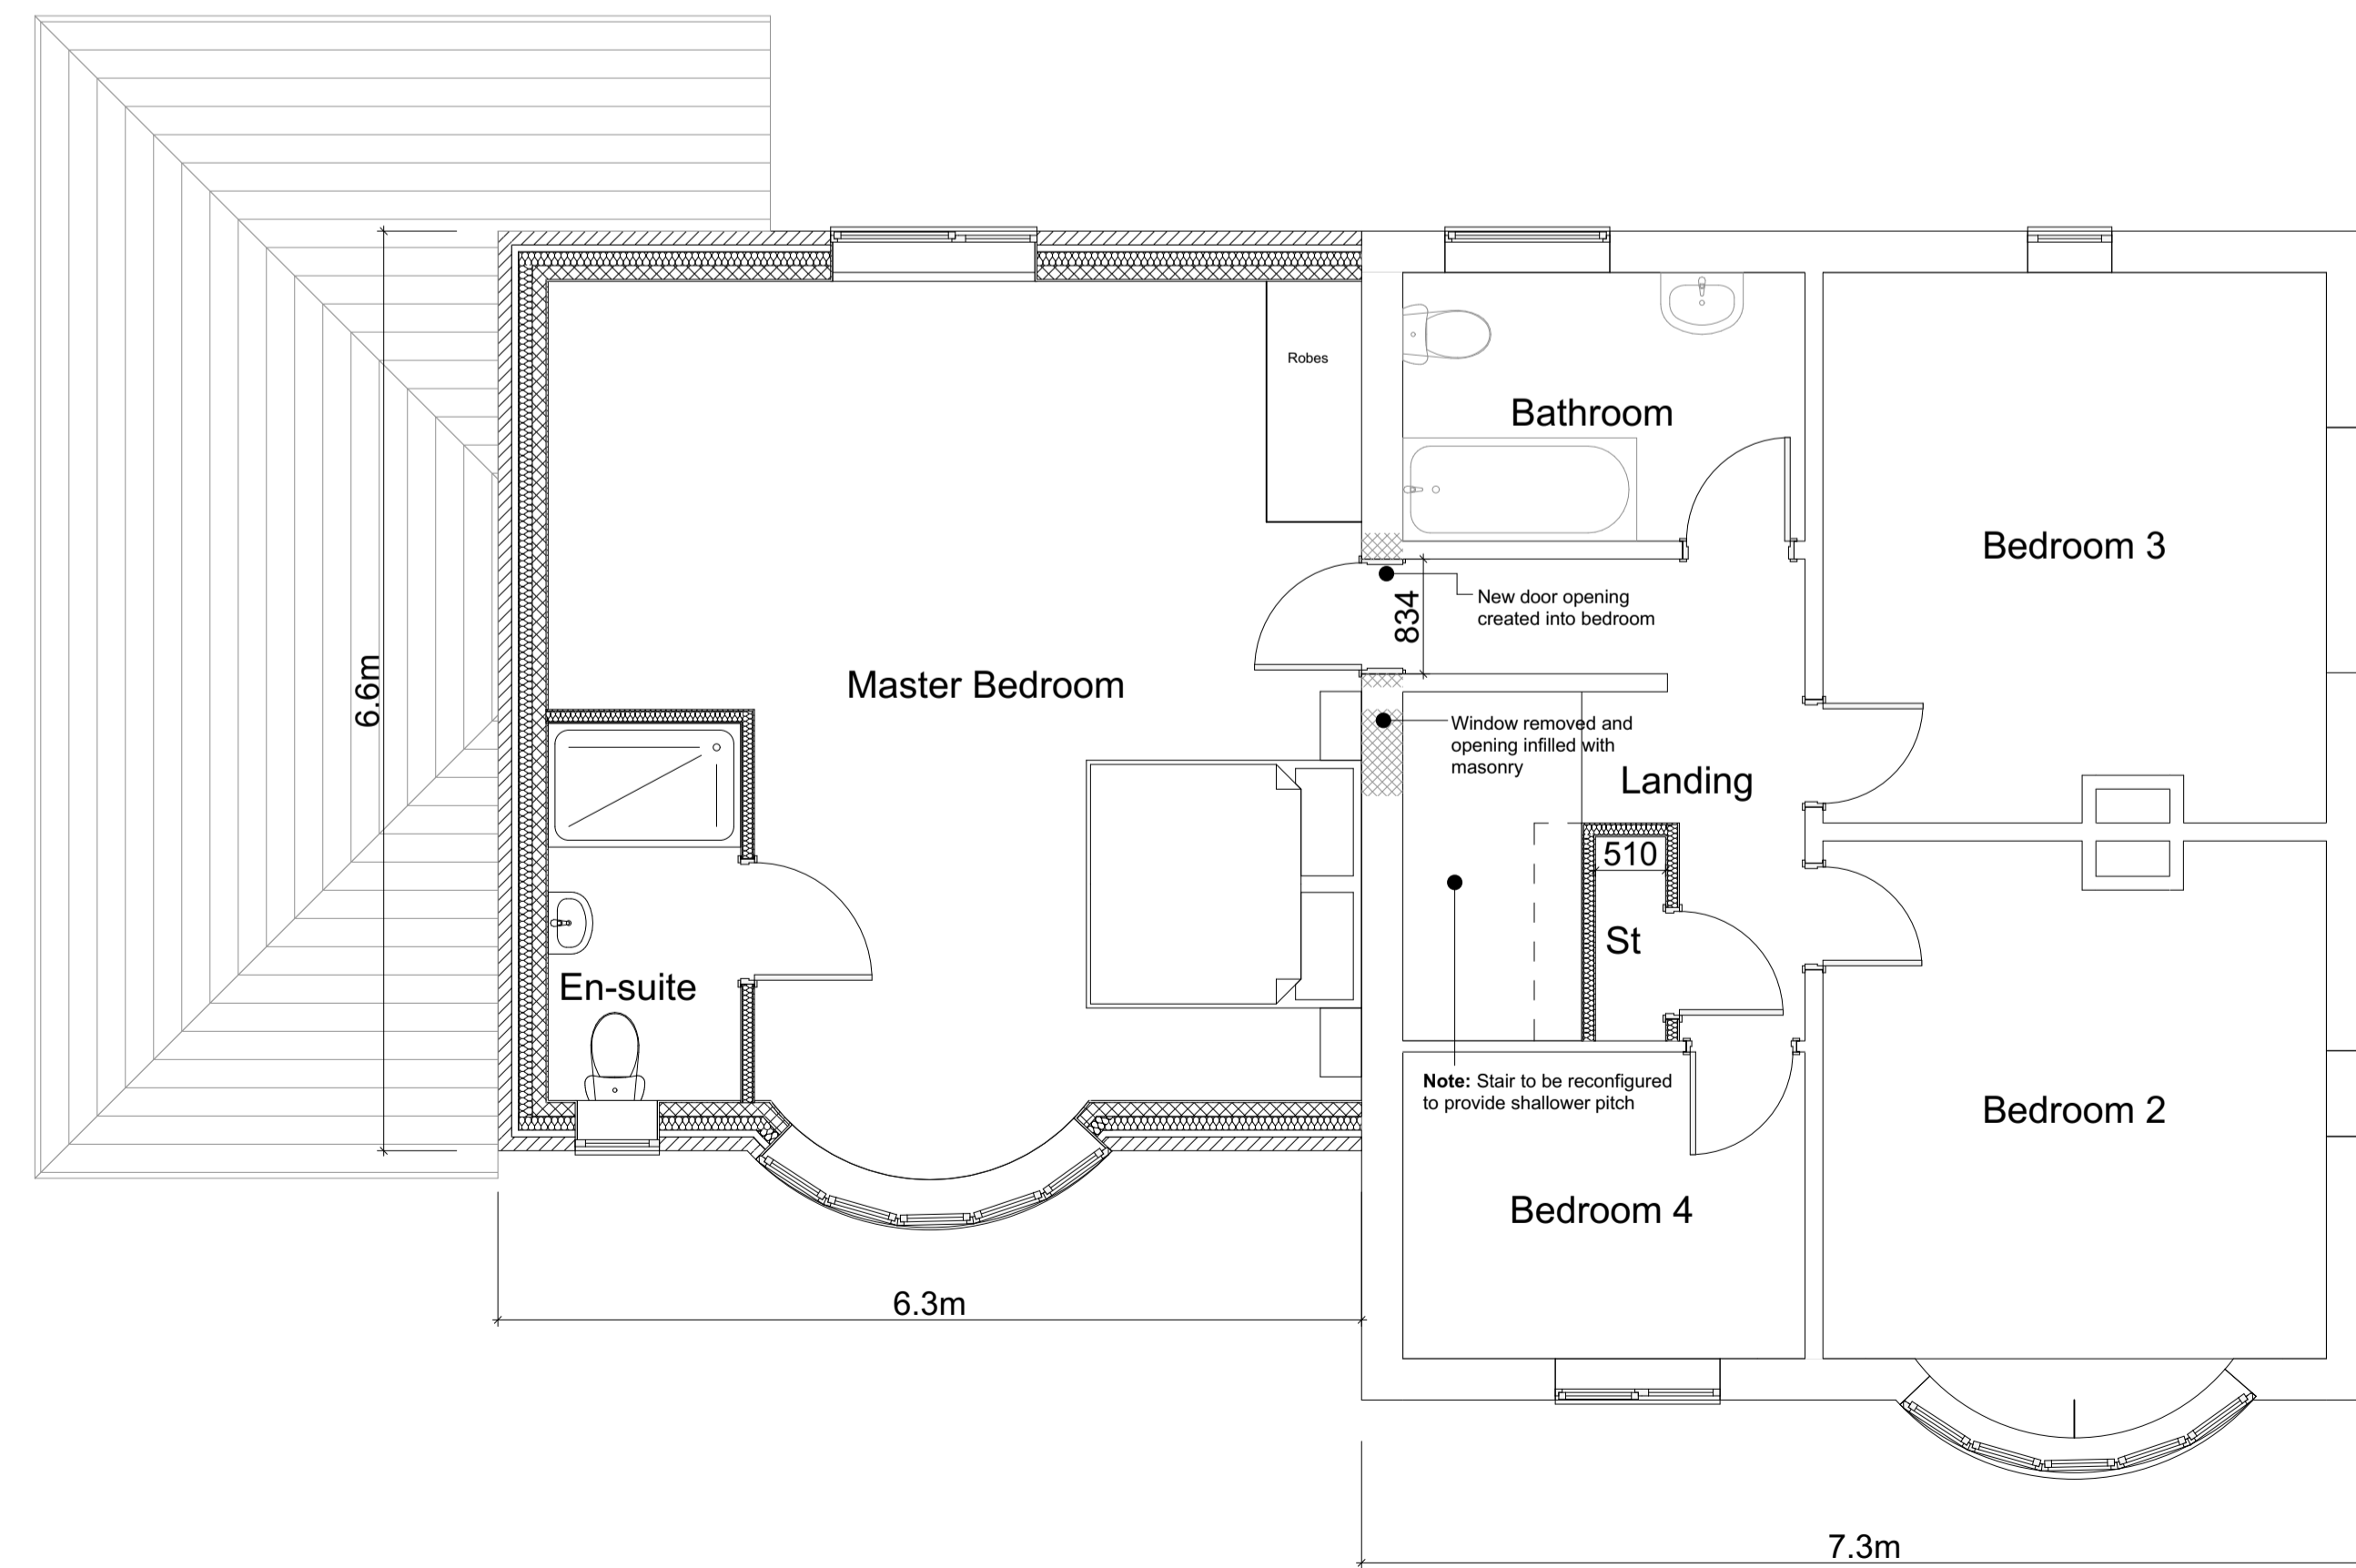

Proposed First Floor Plan Scale 1:50

P04 Planning issue	18.09.24
P03 French door added, wall removed and layouts updated to suit client comments	12.09.24
P02 Layouts updated to suit client comments	06.09.24
P01 Preliminary issue for comments	31.07.24



Client: Mr & Mrs Naylor

Project: Proposed Two Storey Extension, Burnham Rd, Owston Ferry

Title: Proposed Plans and Elevations

Drawing No.	D02	Rev.	P04
Scale @ A1	1:50/ 1:100	Date	July 24