



**Ground Floor Plan Proposed**

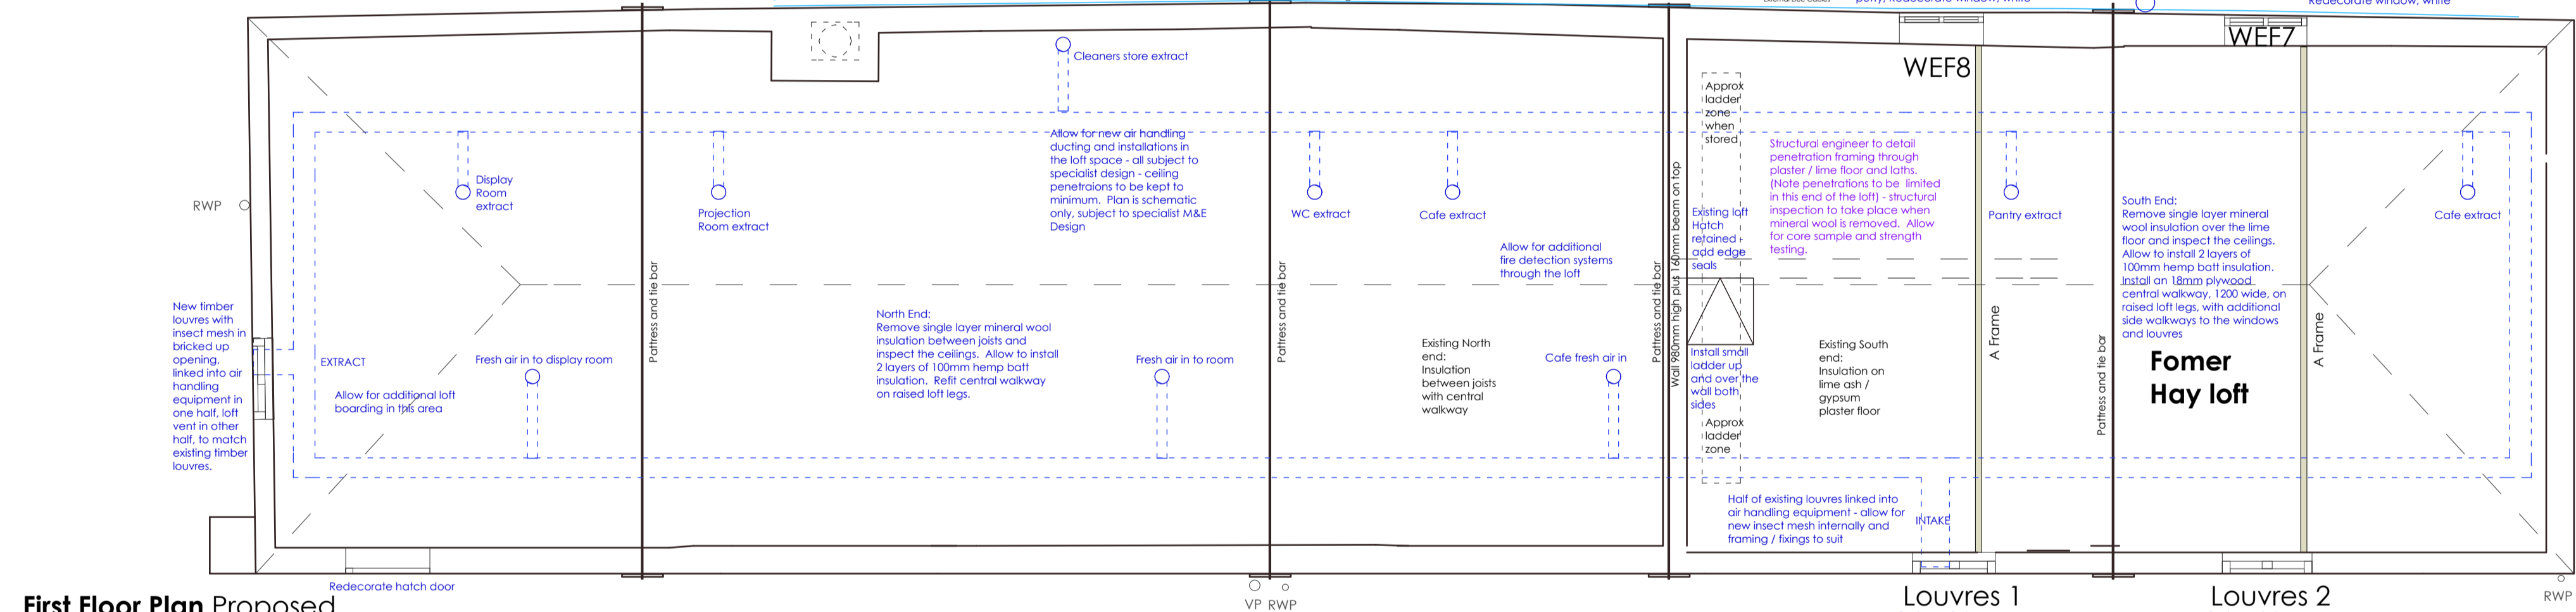

**First Floor Plan Proposed**

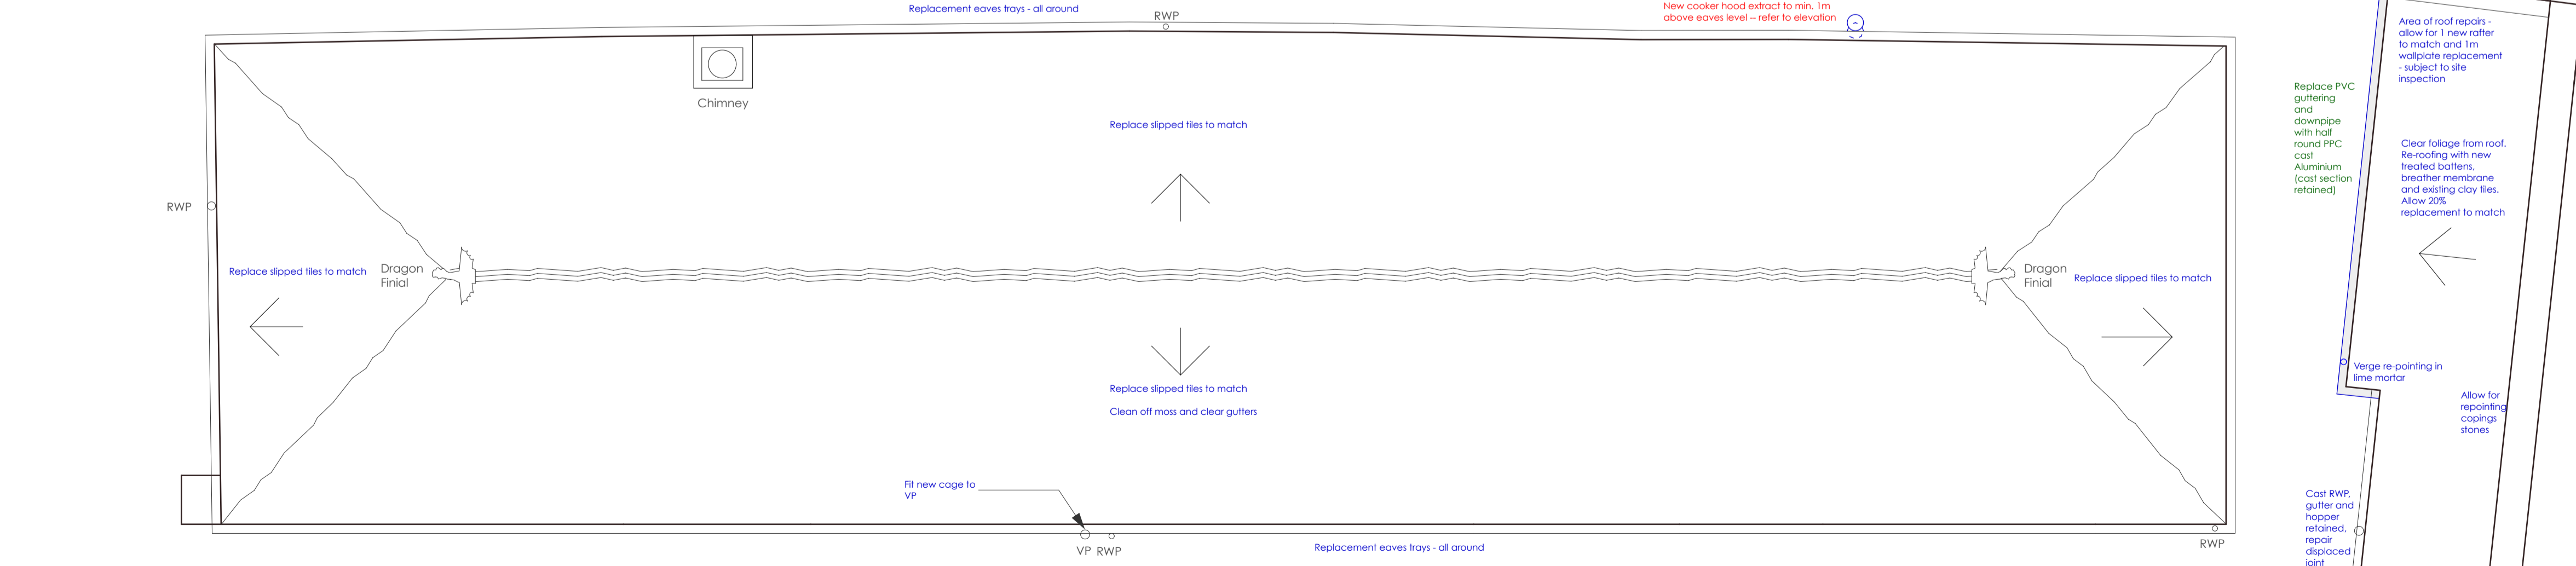

**Roof Plan Proposed**

**NOTE**  
Do not scale from this Drawing  
It is the Contractor's responsibility to check all governing dimensions and verify all dimensions on site before commencing any work or making any shop drawings.  
This drawing to be read in conjunction with structural, mechanical and electrical drawings and other relevant information and any discrepancies are to be reported to the Architect.  
Work and materials to be in accordance with the Building Regulations and to comply with relevant British Standards.  
This drawing is the copyright of Calls Architecture Limited and should not be reproduced in whole or in part without their written permission.

B	Cooker hood extract amended, asbestos notes updated	29/10/24	SD
A	Gutter details to store amended. Window WEG6 amended.	17/9/24	SD
rev:	notes:	date:	by:

## Calls Architecture

project: Baysgarth House Museum  
 client: The Popewalk  
 drawing title: Stable Block / Ice Cream Retail Floor Plans - Proposed  
 scale @ A1: 1:50 (1:100 @ A3) date: August 2024  
 drawn: SD  
 job no: 1346 drawing no: 101  
 issue status: Planning revision: B