




Notes:

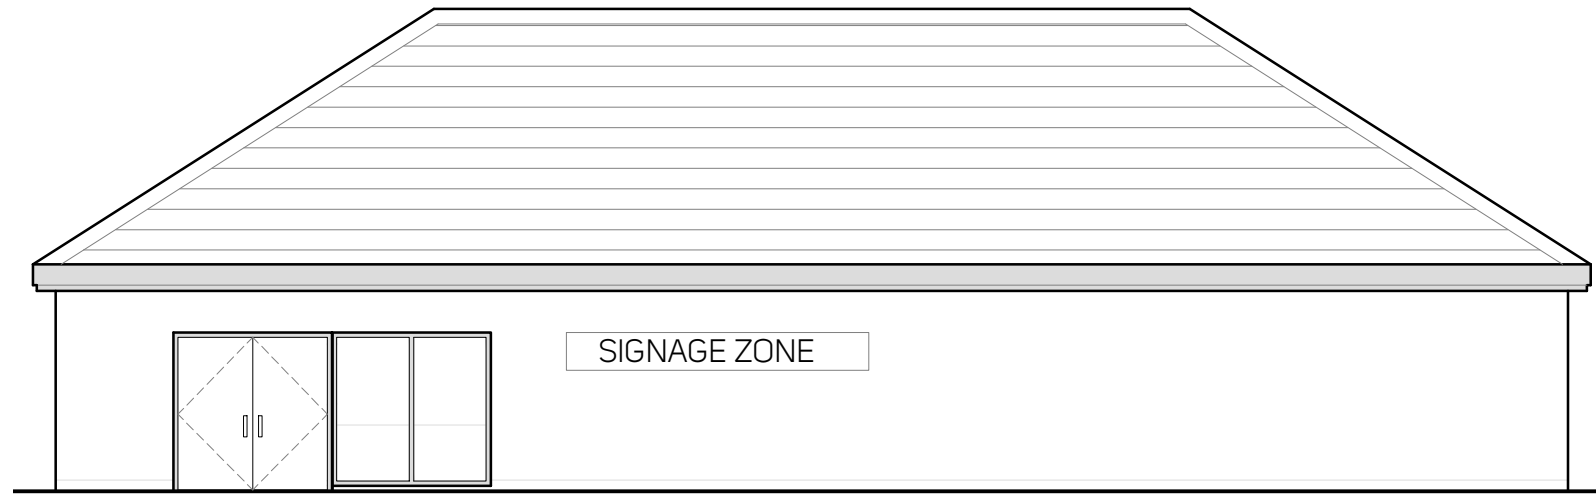


FRONT ELEVATION

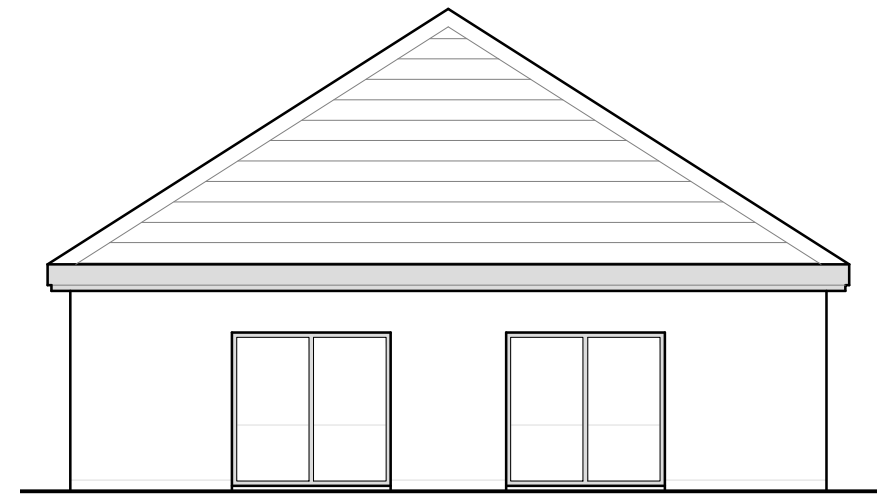

SIDE ELEVATION

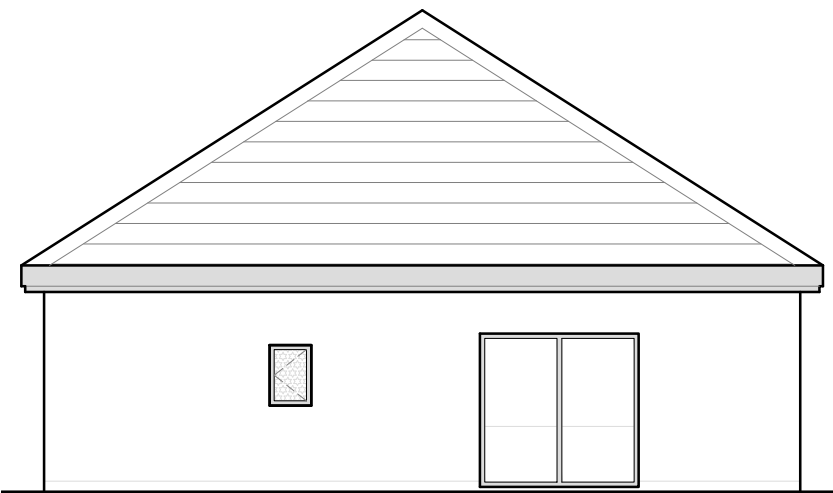

SIDE ELEVATION

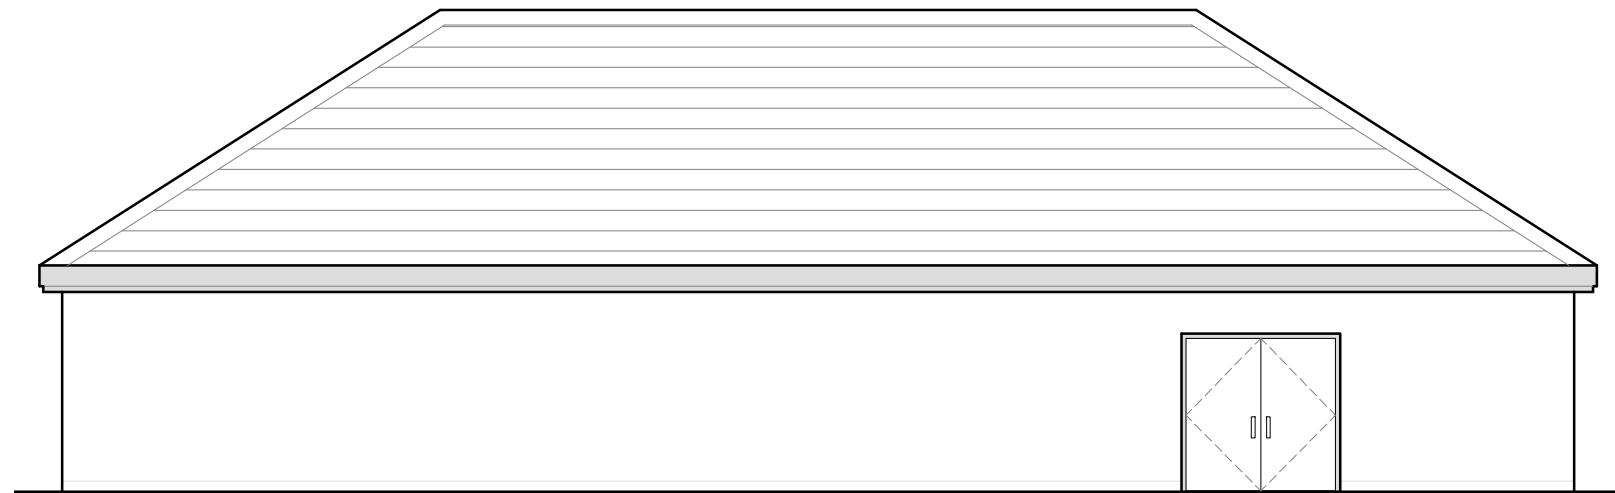

REAR ELEVATION

 **Keepmoat  
Homes**

**nineteen47**  
CHARTERED TOWN PLANNERS  
& URBAN DESIGNERS

Project  
Lincolnshire Lakes

Drawing Title  
Commercial Unit - Elevations

Project Code	Drawing Nr	Rev	Drawing Scale
n1720	100-01	-	1:100 @A3