

All dimensions & details given on this drawing are to be checked and verified on site prior to works being undertaken. Any discrepancies and/or variations to the specifications within these drawings or associated documents are to be notified to keystonearchitecture.

Do not scale from these drawings - if in doubt - ask.


All materials shall be fixed, applied or mixed in accordance with the manufacturers written instructions, recommendations and specifications. Variations to specified materials shall be agreed in writing with keystone architecture.

The Contractor shall take into account everything necessary for the proper execution of the works and to the satisfaction of the Local Authority, whether or not indicated on the drawings or in the specification.


This drawing is the copyright of keystone architecture and must not be reproduced without written consent. © keystone architecture 2024



Proposed Site Plan  
scale 1:200

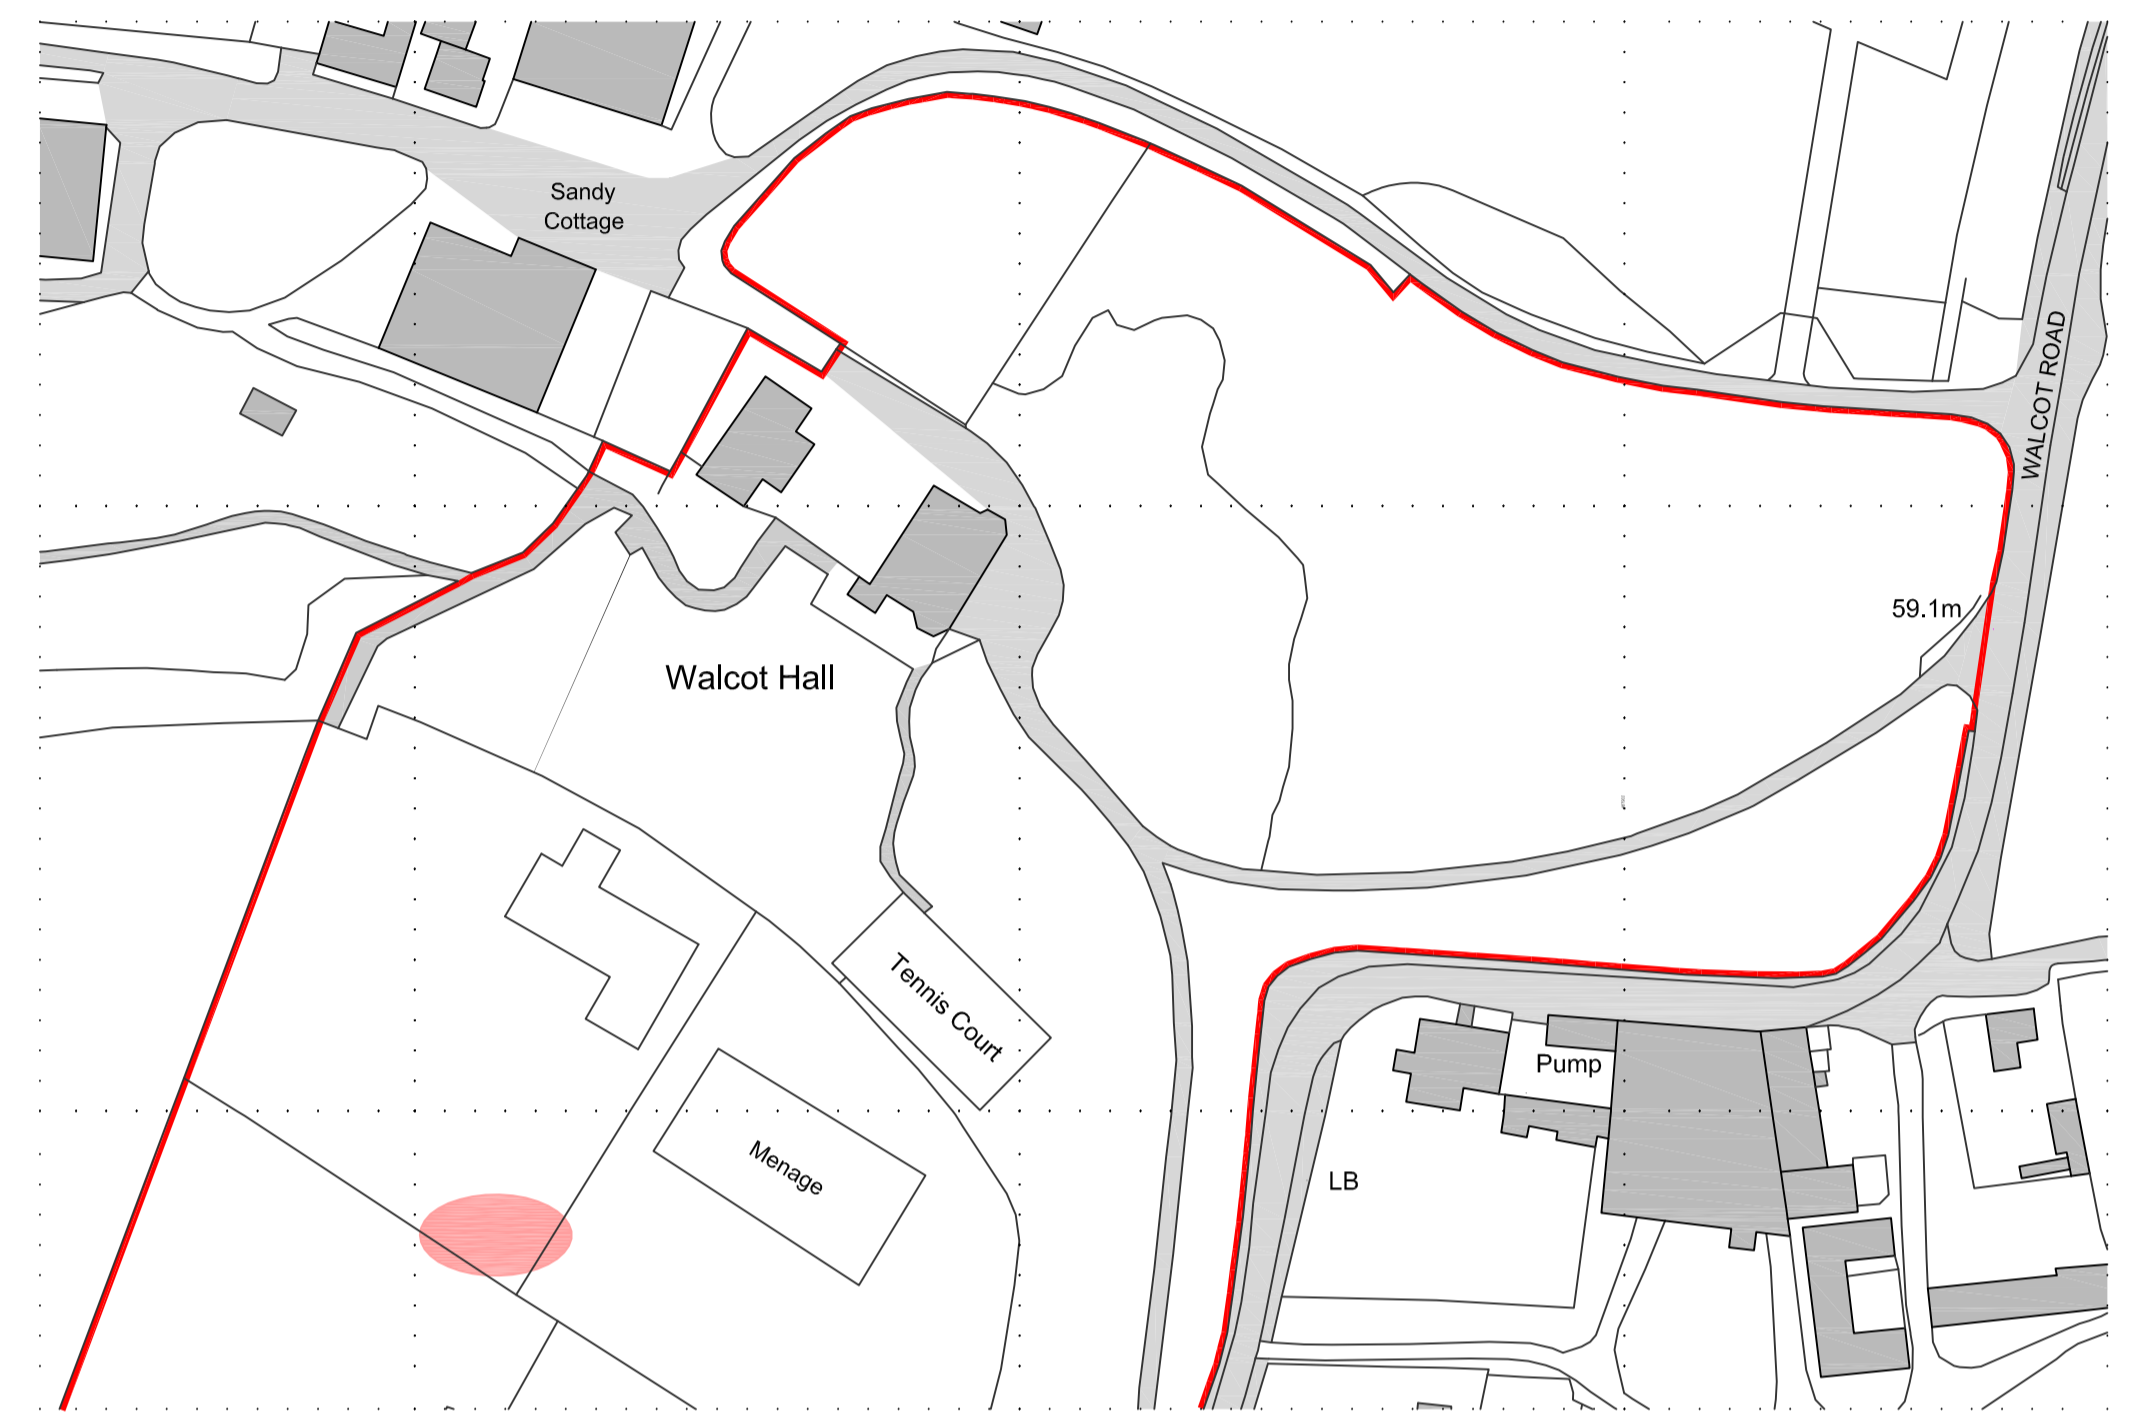

Ordnance Survey, (c) Crown Copyright 2024. All rights reserved. Licence number 100022432

 

Location Plan  
scale 1:1250

**Tree Schedule:**

Name.	Size.	Number.
Sweet Chestnut	120-140mm girth	2
Common Beech	120-140mm girth	2
Alder	120-140mm girth	1

**Planting.**

Trees planted in 1.0m x 1.0m x 1.0m tree pit, backfilled with topsoil, supported with a single stake and rubber tie spacer at 1/3 height of tree. Covered with 50mm course bark mulch.

**Maintenance.**

Trees ties to be checked and loosened annually and removed when trees are established.

Area around the trees shall be weeded and maintained for at least five years. Any trees that become damaged or diseased shall be replaced in the subsequent planting season (November to the end of February).

**PLANNING DRAWING ONLY**

rev	amendment	date	title	stage	scale	dwg. no.	drawn by	date
	Wedding Marquee		Proposed Planting	Planning	as noted	2043.10	JCB	Dec 24
	Walcot Hall							
	Walcot Road							
	Walcot, North Lincolnshire							